




SØRVEST

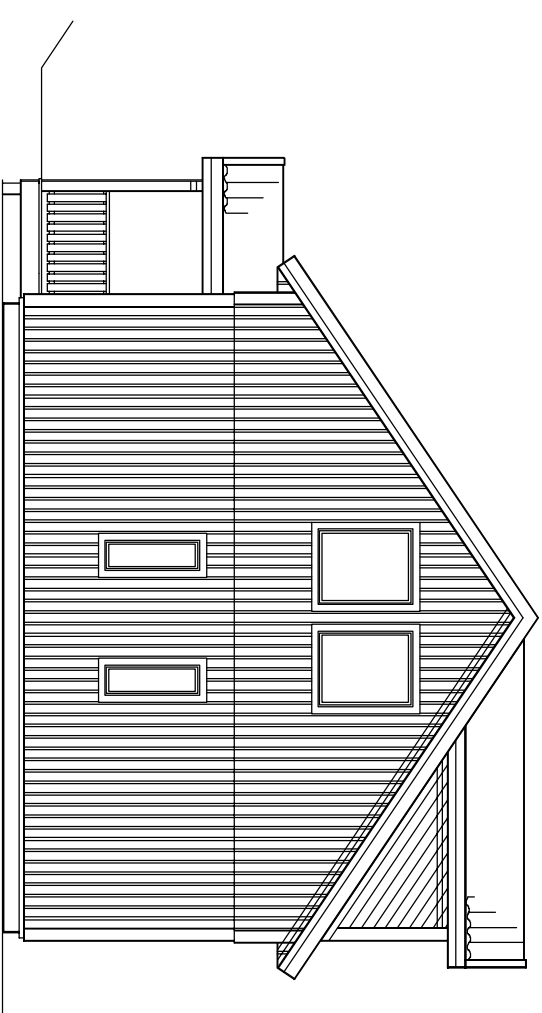

NORDVEST

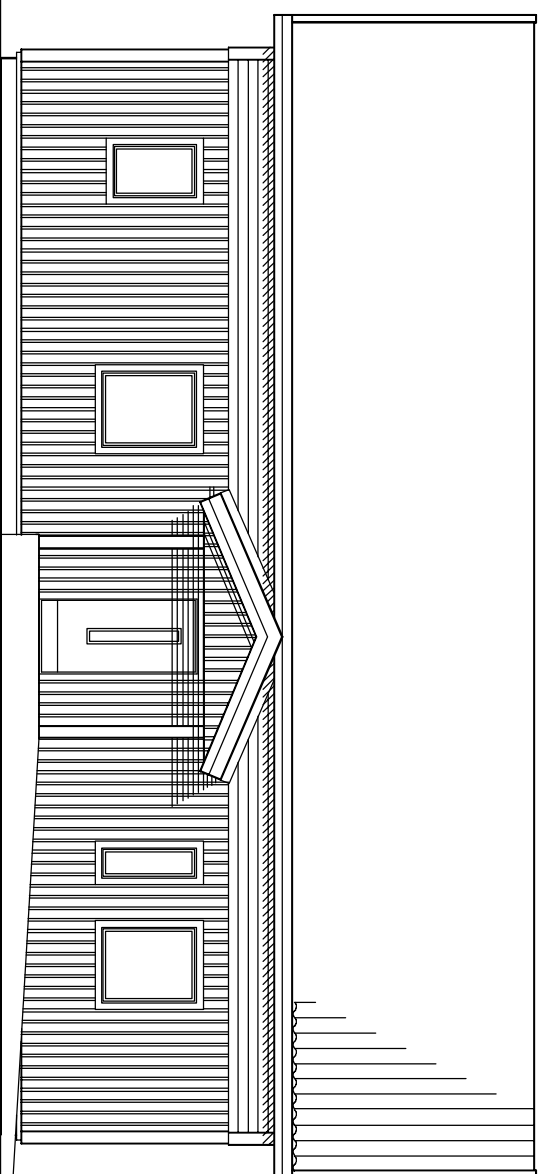


FASADE MOT NORDØST

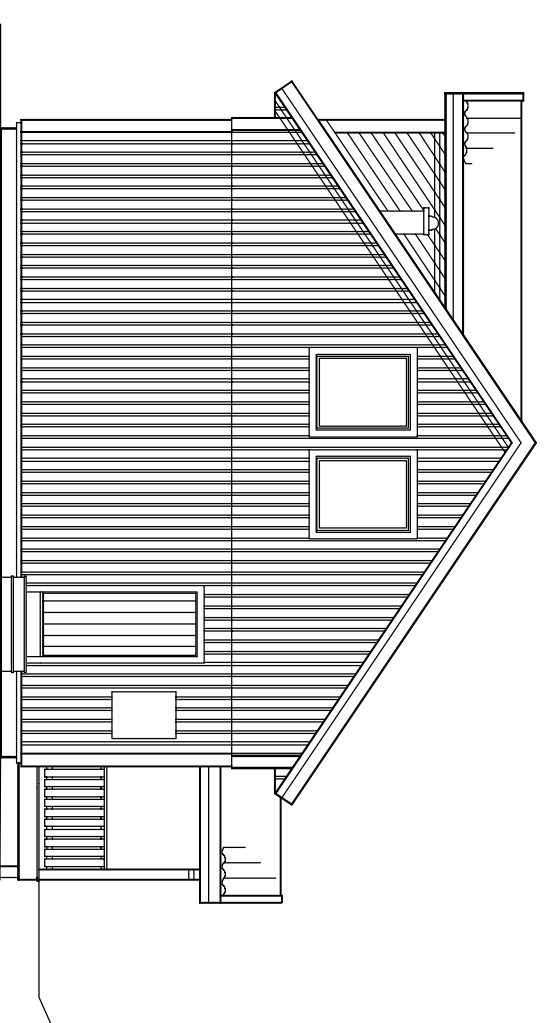

SØRØST

REV.

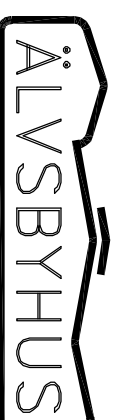

HUVUDKONTOR:  
STÅLLVERKSÅGGEN, S-942 81 ÄLVSBYN  
TEL. 0929-162 00

**ÄBYCAD**

Kontroll: BK  
Dato: 09.06.20  
Tegn: LINE H  
Dato: 09.06.20

Prosjekt: ENEBOLIG NE107S34 Ase

BYA: 128 m<sup>2</sup>

Målestokk: 1:100

Byggherre: KRISTIAN BEKKENES

BTA: 124/204 m<sup>2</sup>

Saksnr:

Byggeplass: ØSTERFJORDVEGEN 1701

BRA: 107/175 m<sup>2</sup>

Tegningsnr: 45690

Tegning: FASADER

Kommune: ALVER