


VEDLEGG E2

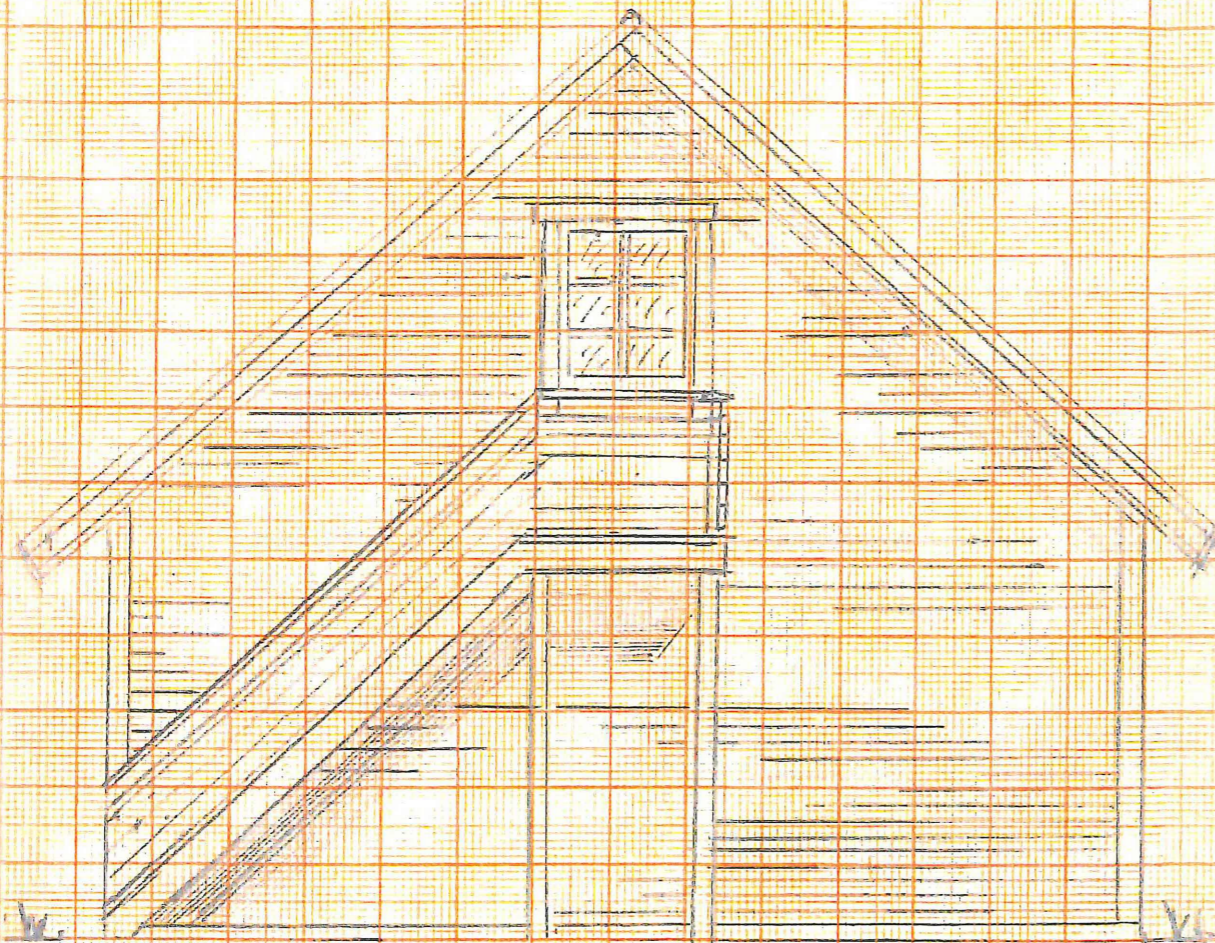

FASADE AUST



FASADE VEST

GBNR 306/60

VESTBYGGEVEGEN 106

TILTAKSHAVERT BLOM/ÅLDE

MÅLESTOKK 1:50