
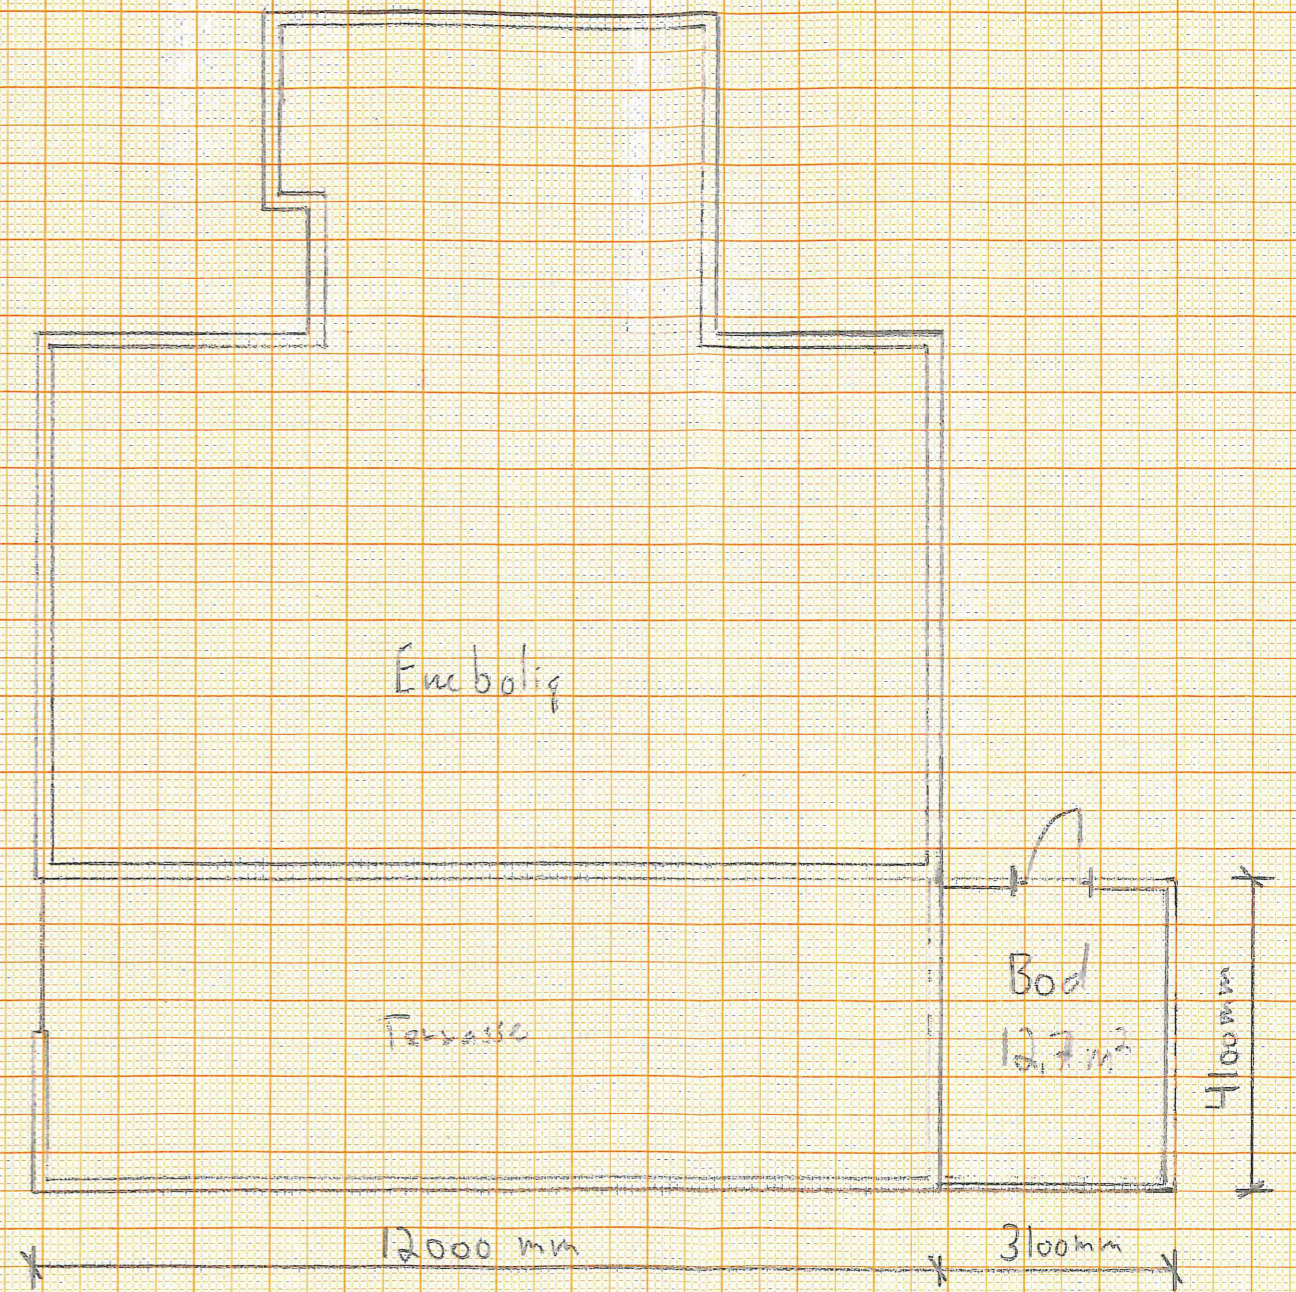


VEDLEGG E8

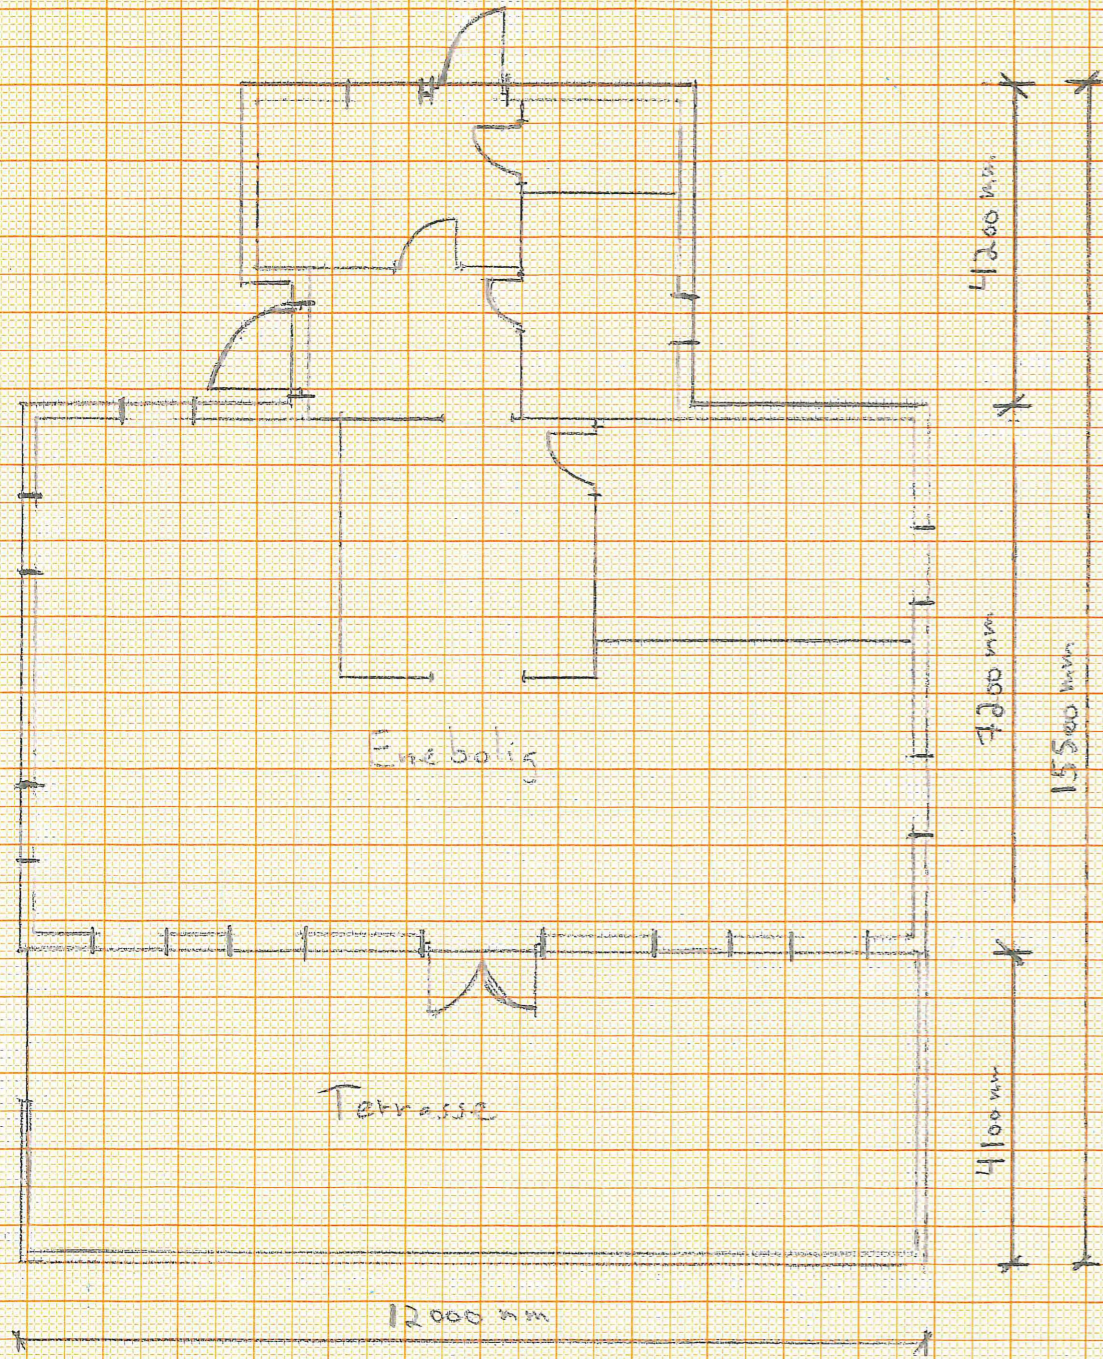

GBNR 306/63
Vestbygdvegen 106
TILTAKSHAVER: BLOM/ÅLHUS
MÅLESTOKK 1:100