




FASADE NYBYGG SAGSTADVEGEN 148 G/BNR 319/61

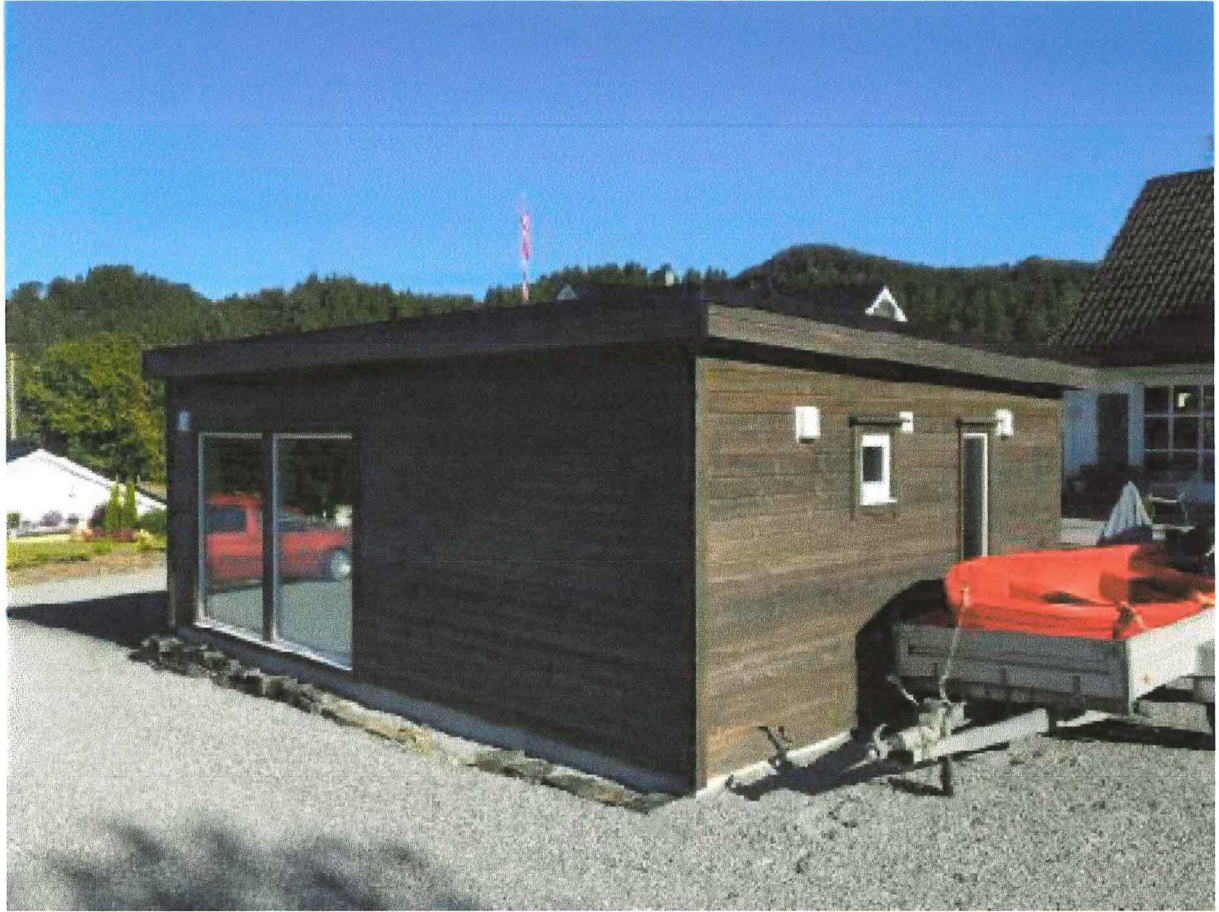

VEDLEGG E1

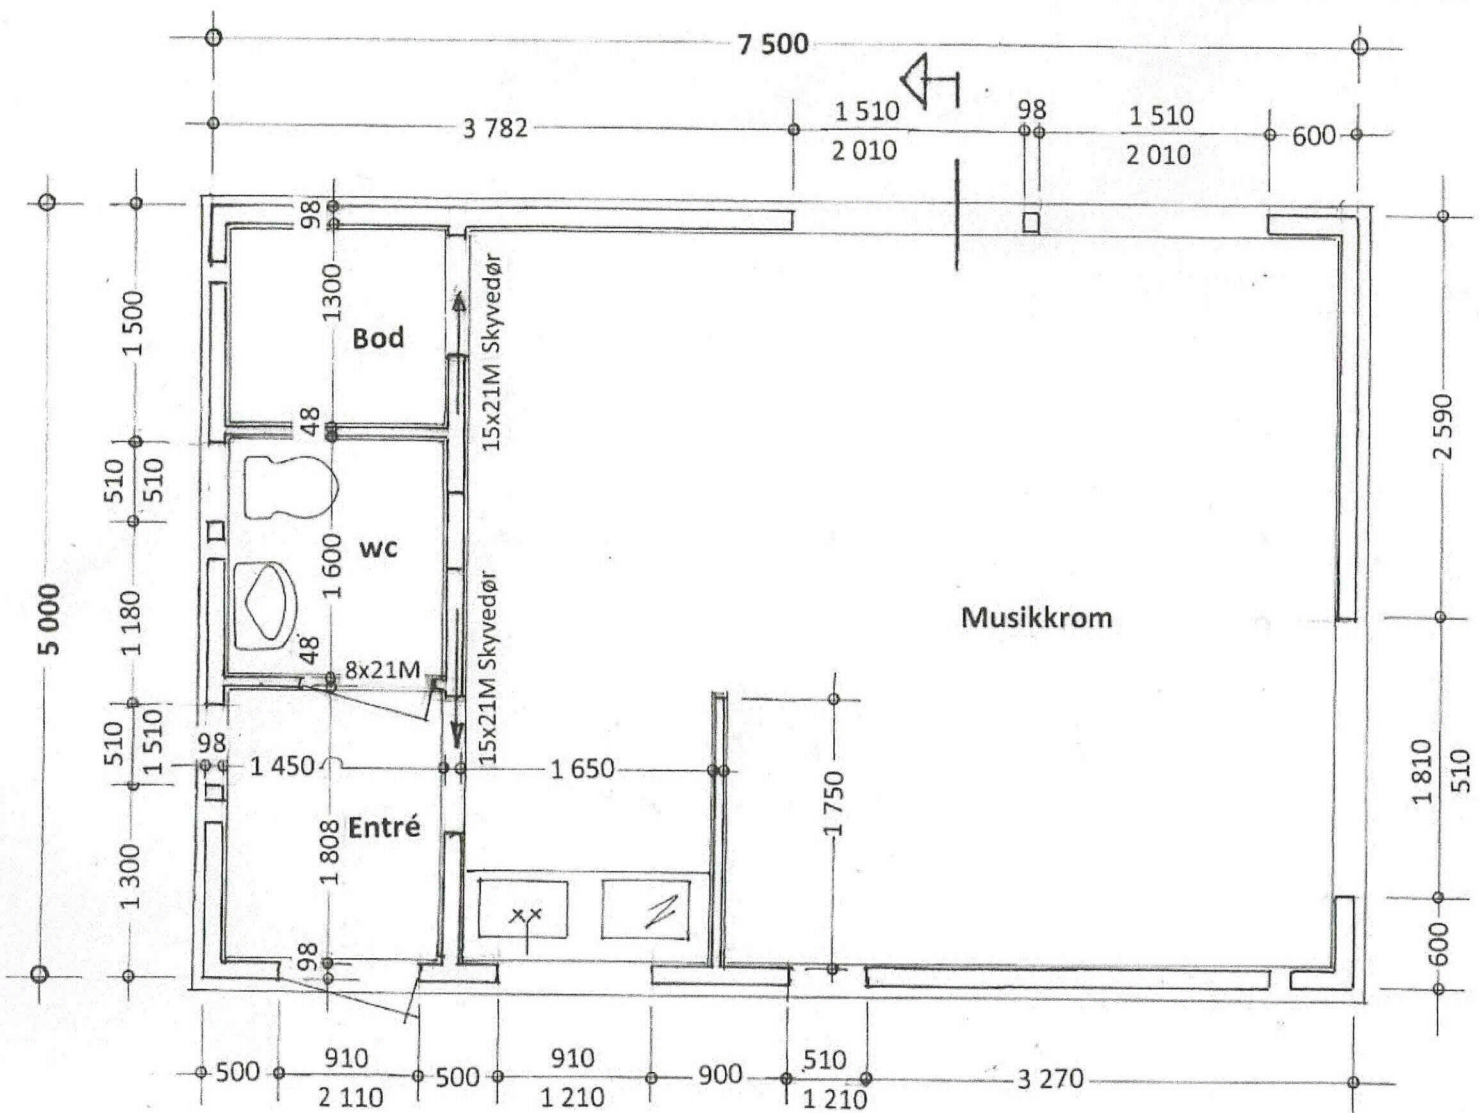

PLAN

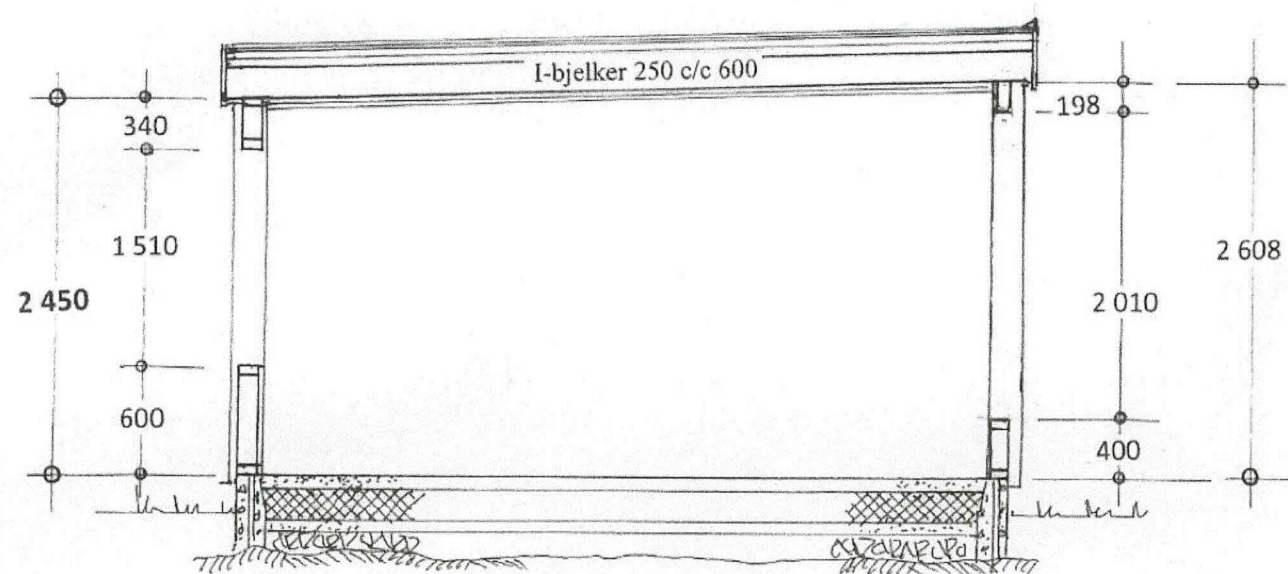

SNITT

VEDLEGG E-2