

FASAD MOT

MOD. 8422834-38 FASAD

RIT.


DATUM

SKALA

2020-09-16

1:100

lundqvist

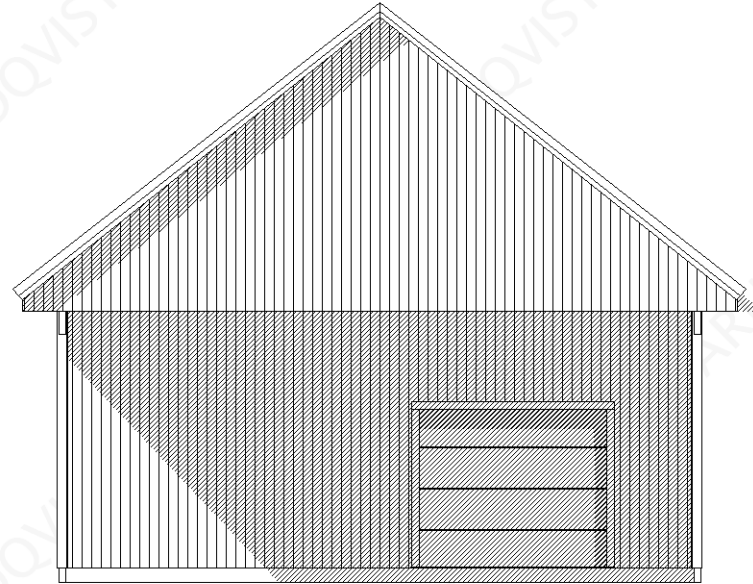

FASAD MOT

MOD. 8422834-38 FASAD

RIT.


DATUM

SKALA

2020-09-16

1:100

lundqvist

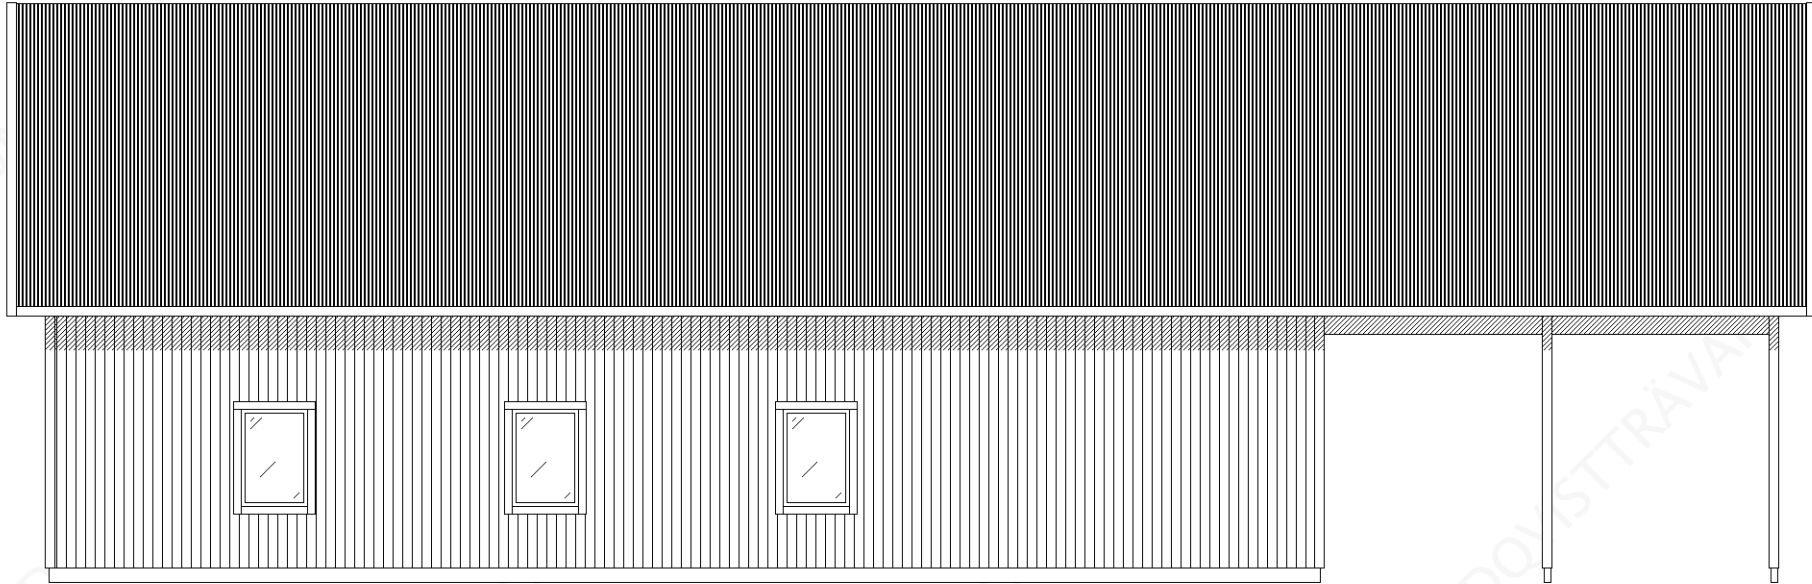

FASAD MOT

MOD. 8422834-38 FASAD

RIT.


DATUM

SKALA

2020-09-16

1:100

lundqvist

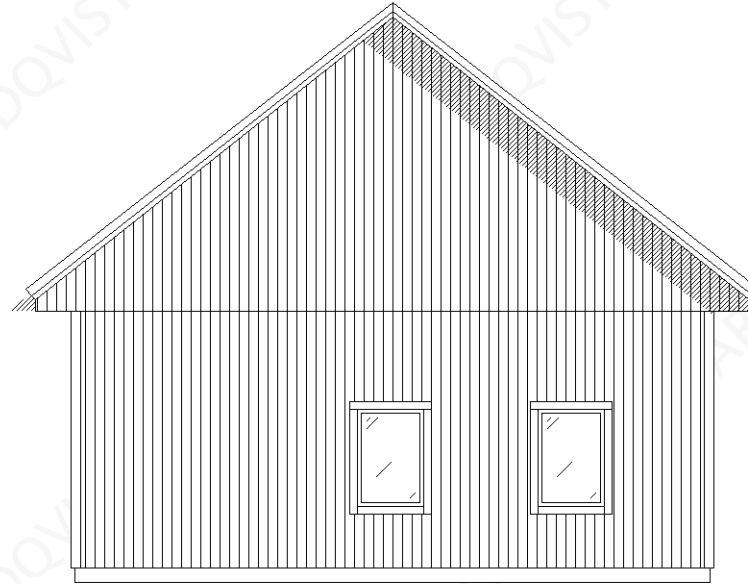

FASAD MOT

MOD. 8422834-38 FASAD

RIT.


DATUM

SKALA

2020-09-16

1:100

lundqvist

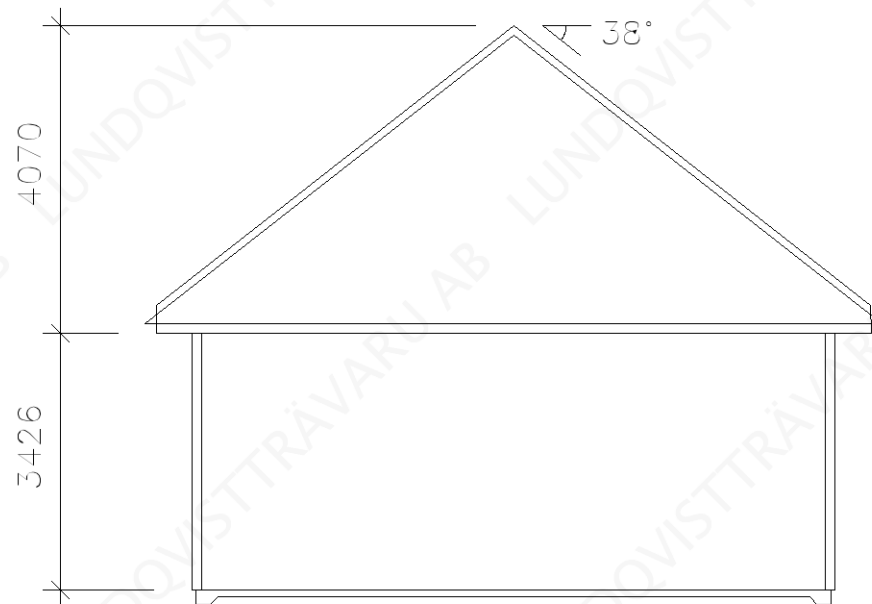

MOD. 8422834-38 SEKTION

RIT.

DATUM


SKALA

2020-09-16

1:100

lundqvist

OBS! Grundmått 8400 x 16800 mm

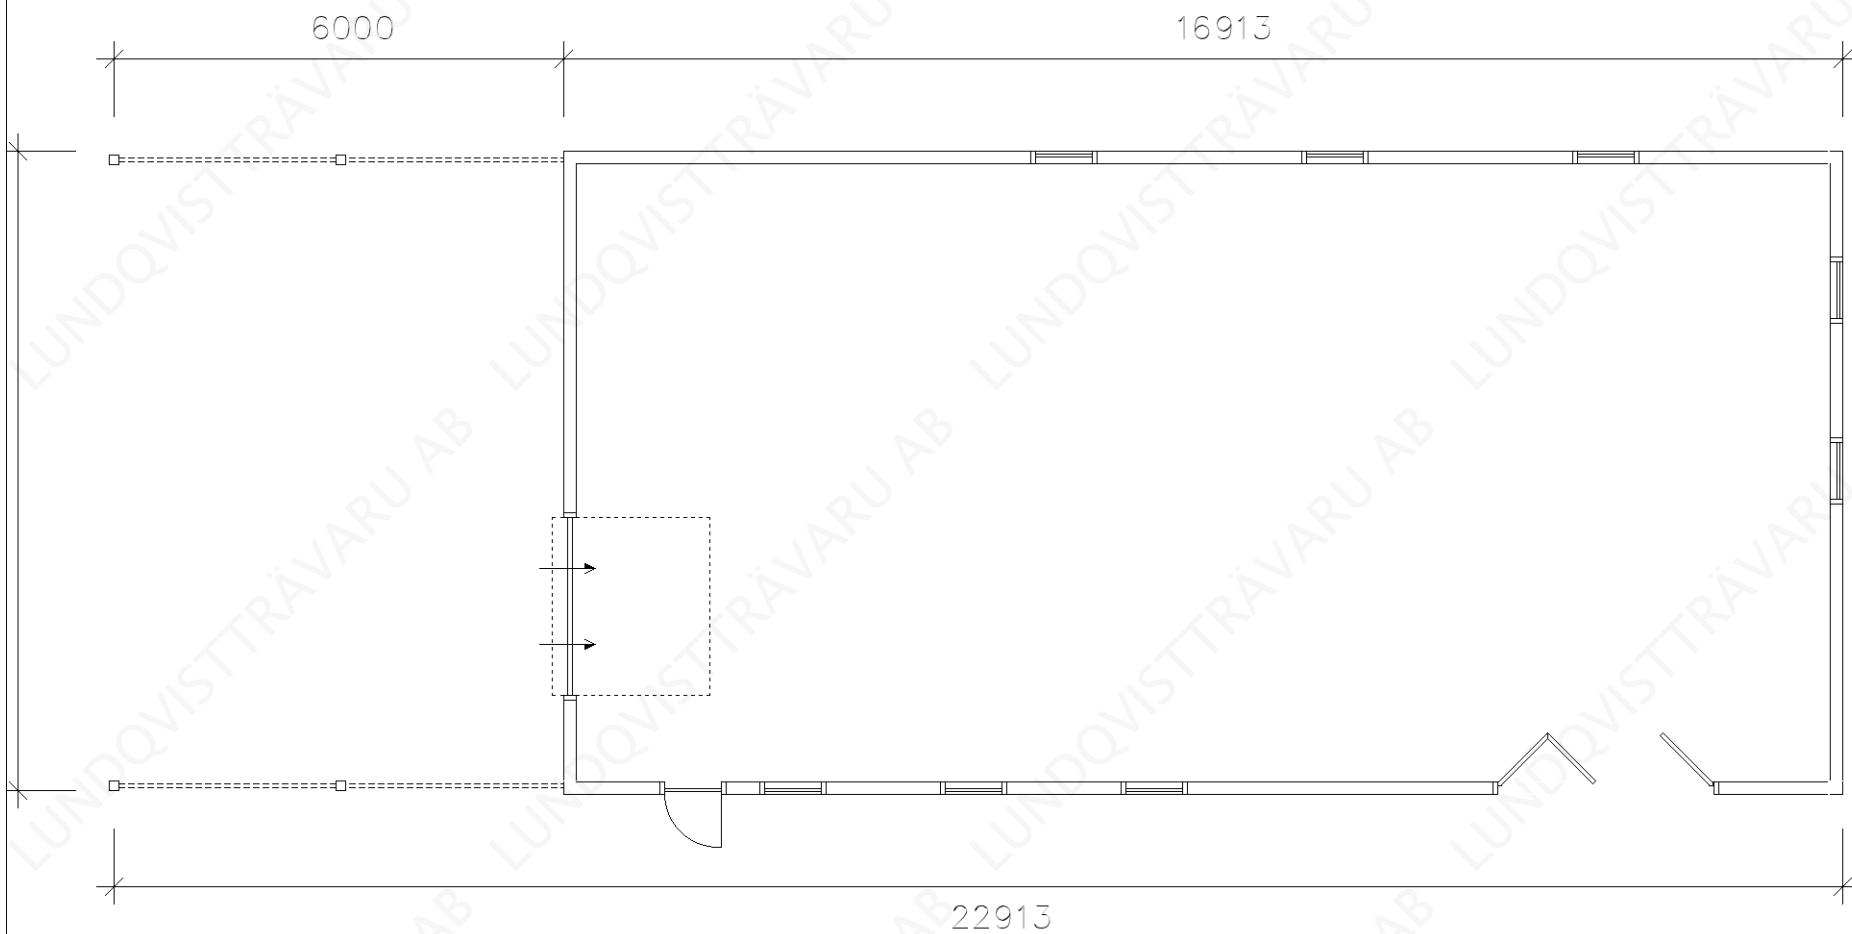

MOD. 8422834-38 PLAN

RIT.

DATUM

SKALA

2020-09-16

1:100

lundqvist