


Fasade terrengmur

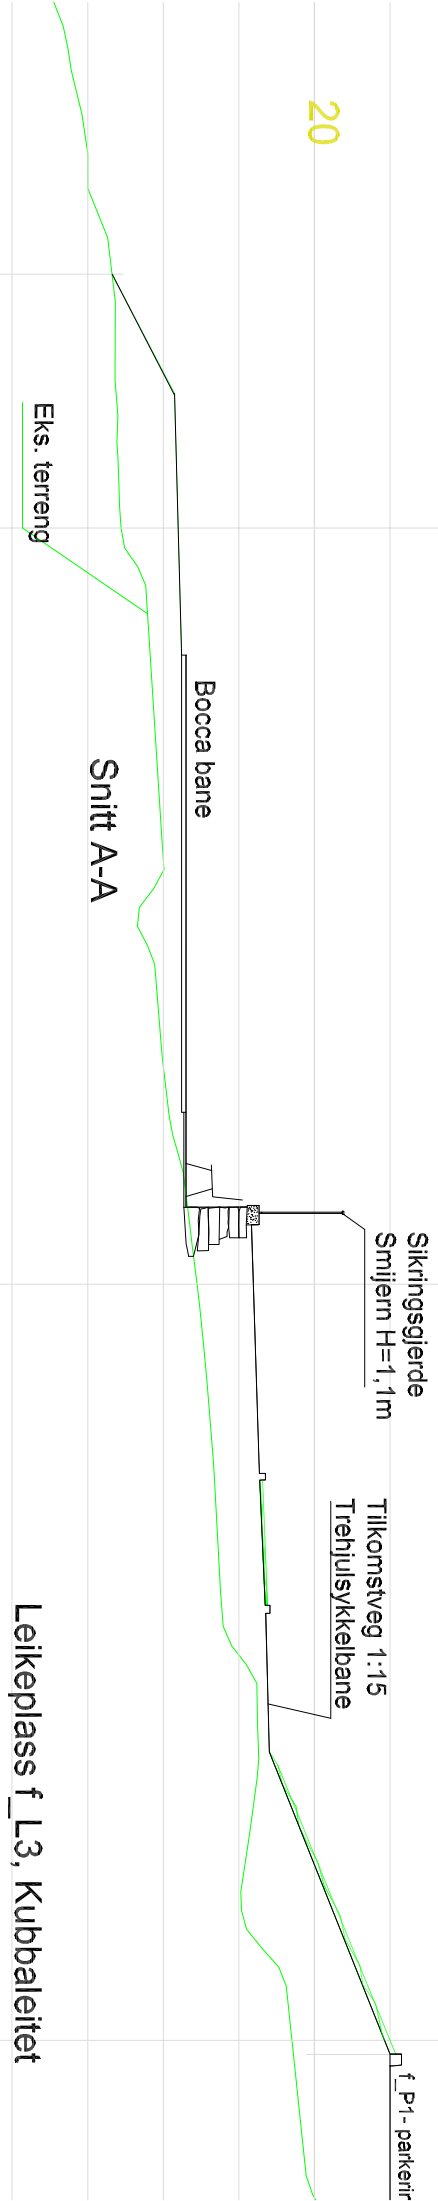

Snitt A-A

Leikeklass f_L3, Kubbalettet
gbnr 137/66, Alver
Snitt A-A, fasade mur
1:100 A4 22.09.2020