

Situasjonskart -


 = Tilbygg REDSKAP/LAGER



Dato: 21-09-2020

Målestokk: 1:500



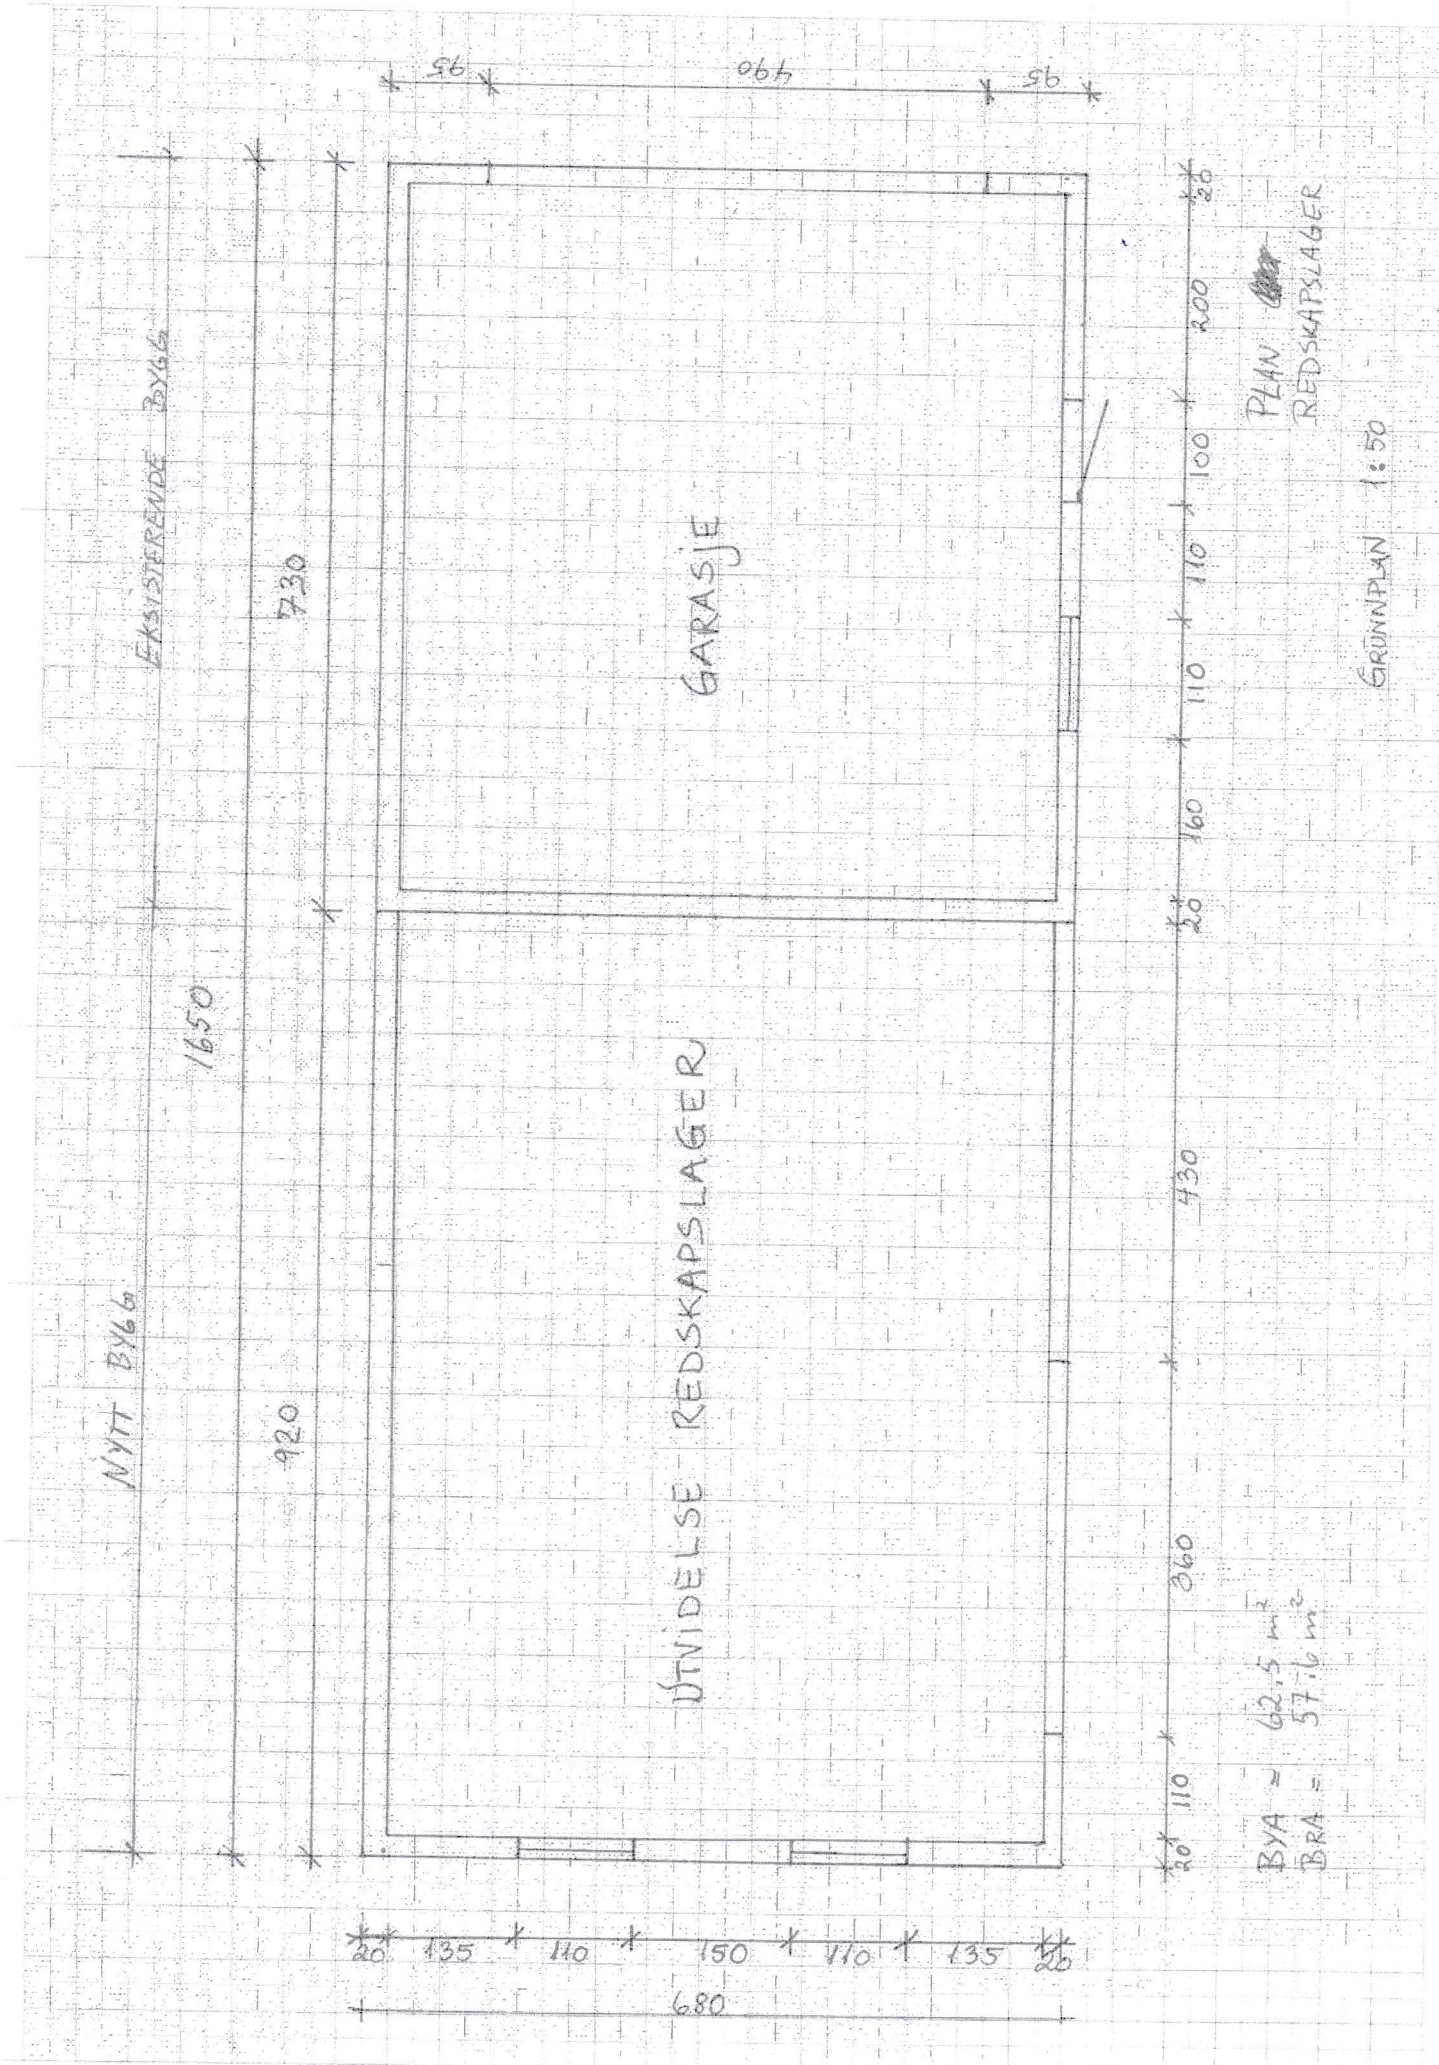

NYTT BYGG

EKISTERENDE BYGG

UTVIDELSE REDSKAPSLAGER

GARASJE

BYA = 62,5 m<sup>2</sup>  
 BRA = 57,6 m<sup>2</sup>

PLAN  
 REDSKAPSLAGER

GRUNNPLAN 1:50

20 \* 135 \* 110 \* 150 \* 110 \* 135 \* 20  
 680


20 \* 110 \* 360 \* 430 \* 20 \* 160 \* 110 \* 110 \* 100 \* 200 \* 20

1650

920

730

95 \* 490 \* 95




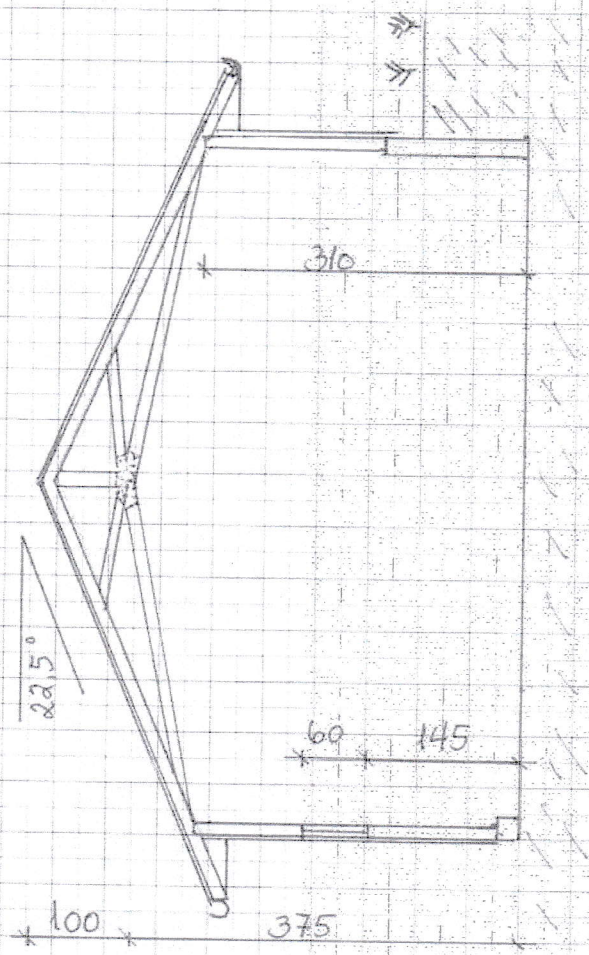


REDSKAPBLÄGER

GEBÜR 118/1

Mönchsdruckerei 162 A 5955 Lullis

SNITT 1:50

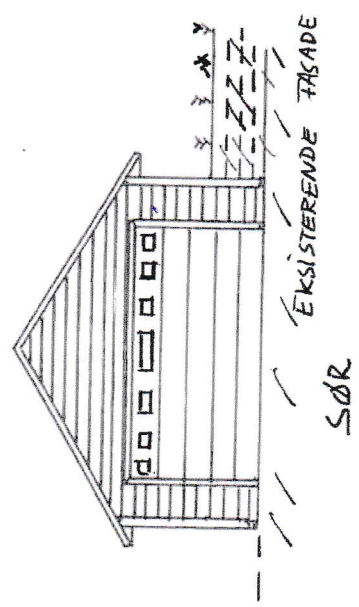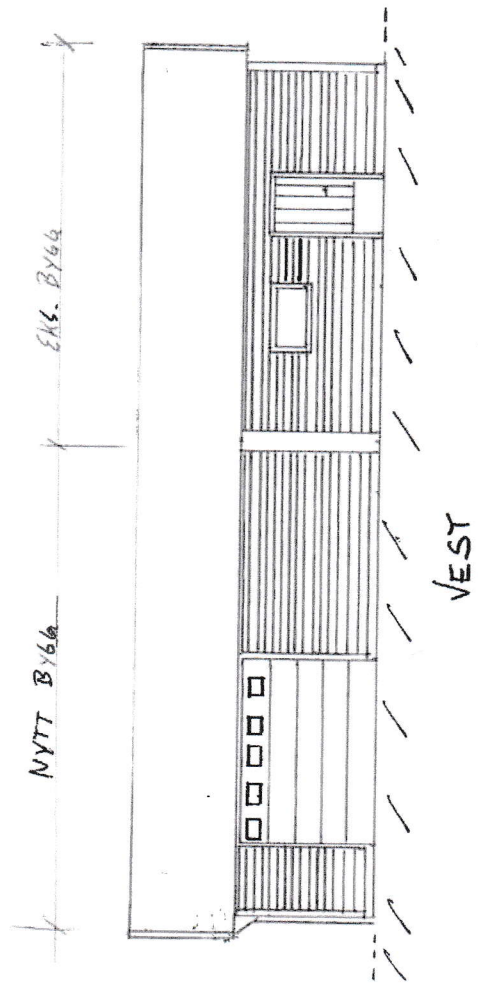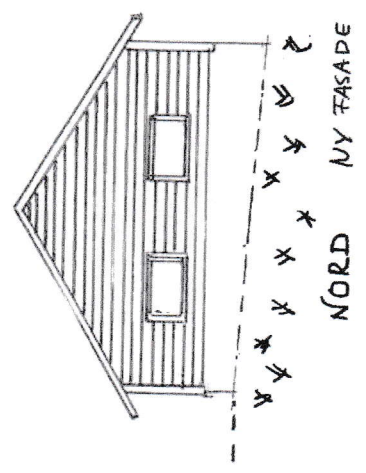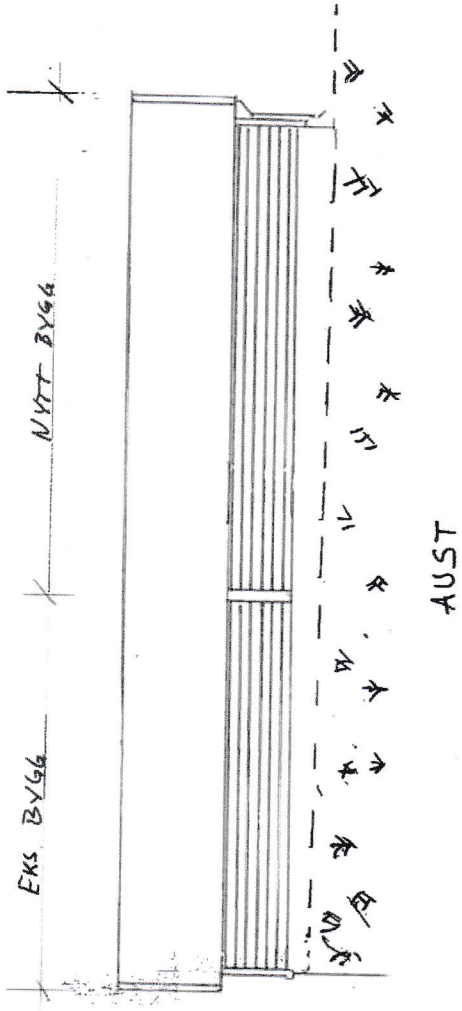

FASADER 1:100  
 TILTRAKSHAVER: OLAV-KÅRE TYKHELE  
 GBNR: 118/1  
 MANGSTADUFEN 162 A 5955 LINDÅS