
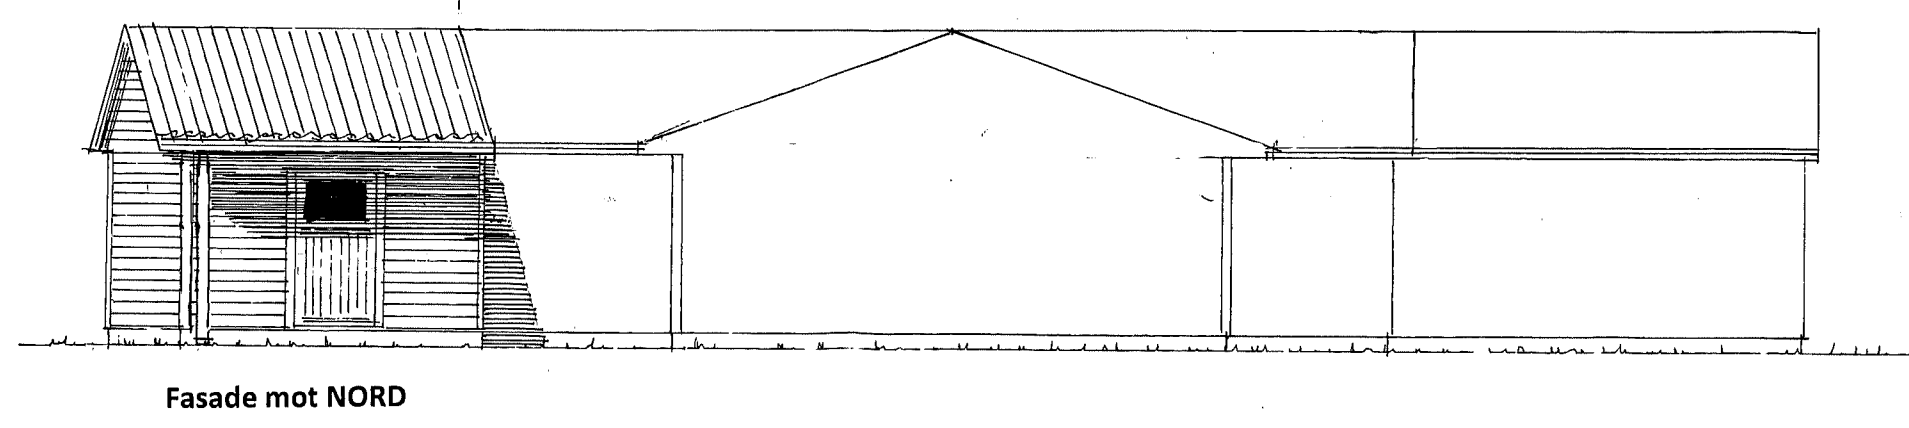
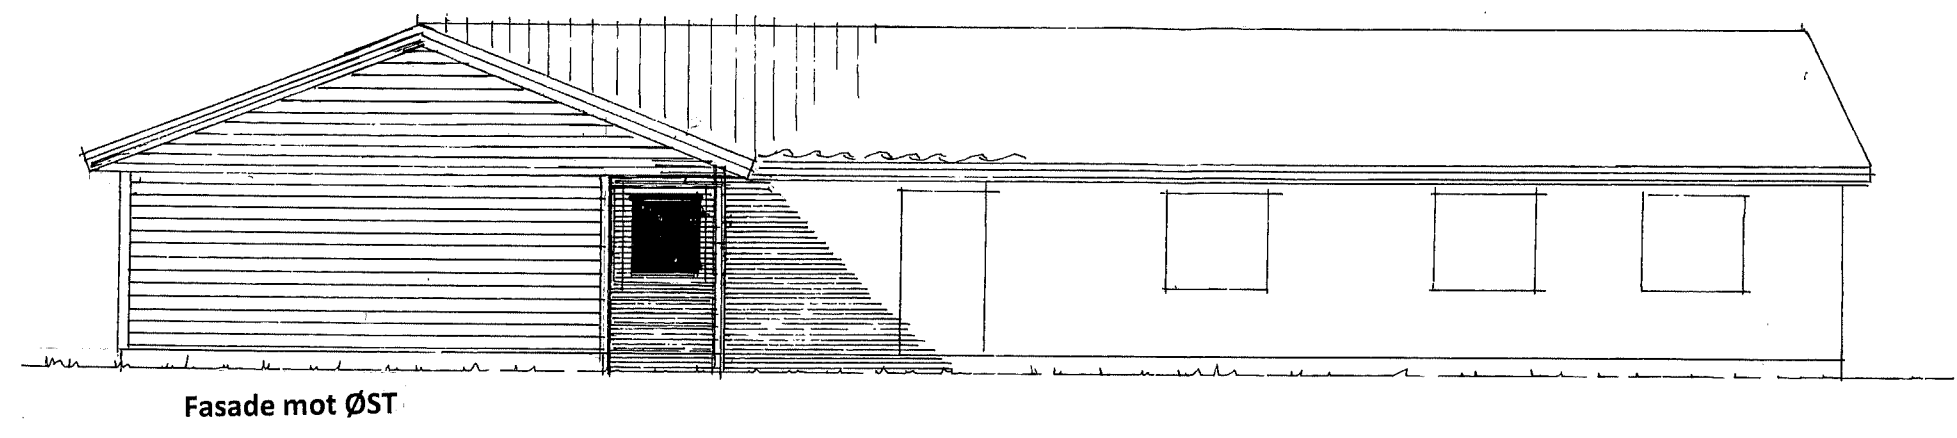


Prosj. Tilbygg (Sportsbod) - på gnr. 188 , bnr. 193, Lindås , Alver kommune
 Etasjeplan i Mål = 1 100

Isdalstø, 24. 09. 2020

Alf Helge Moldekleiv

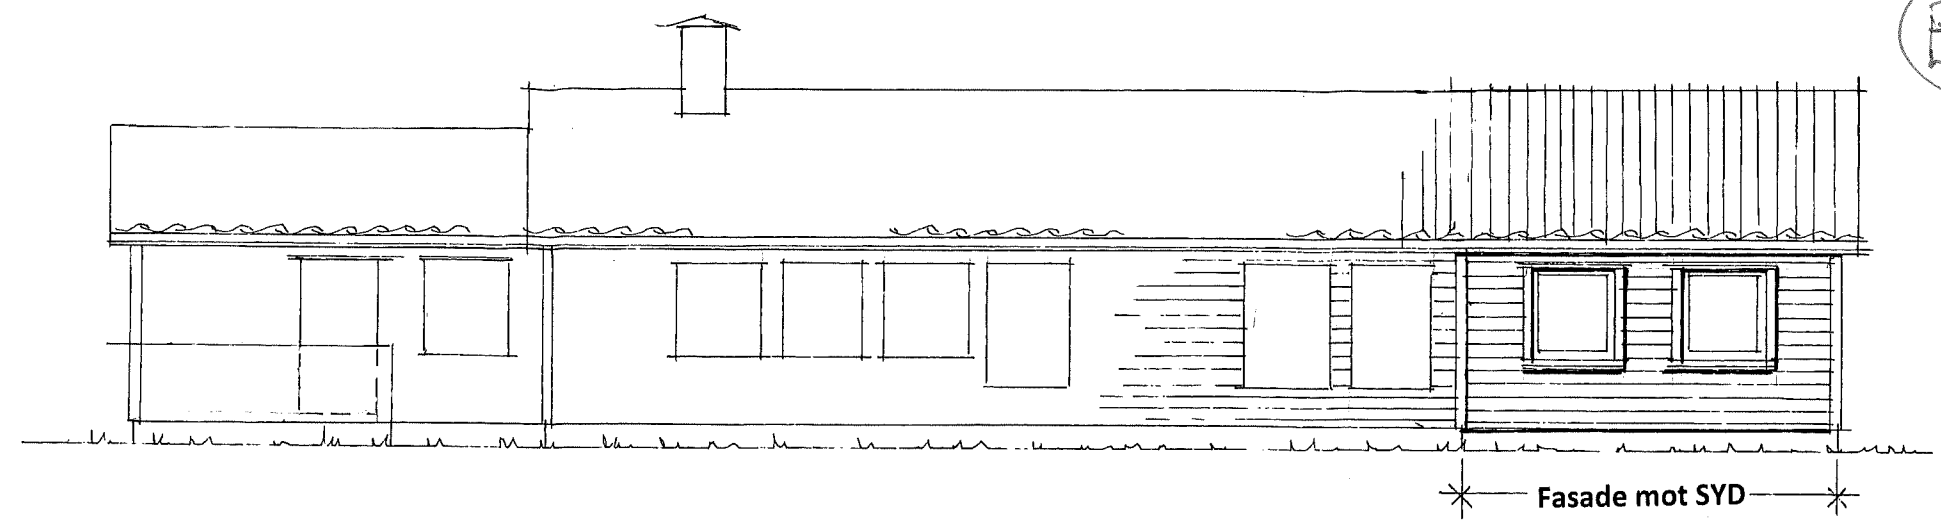

Prosj. Tilbygg på gnr. 188, bnr. 198,193 i Lindås, Alver kommune

Fasader i Mål = 1 : 100

Isdalstø, 24. 09. 2020, Alf Helge Moldekleiv