




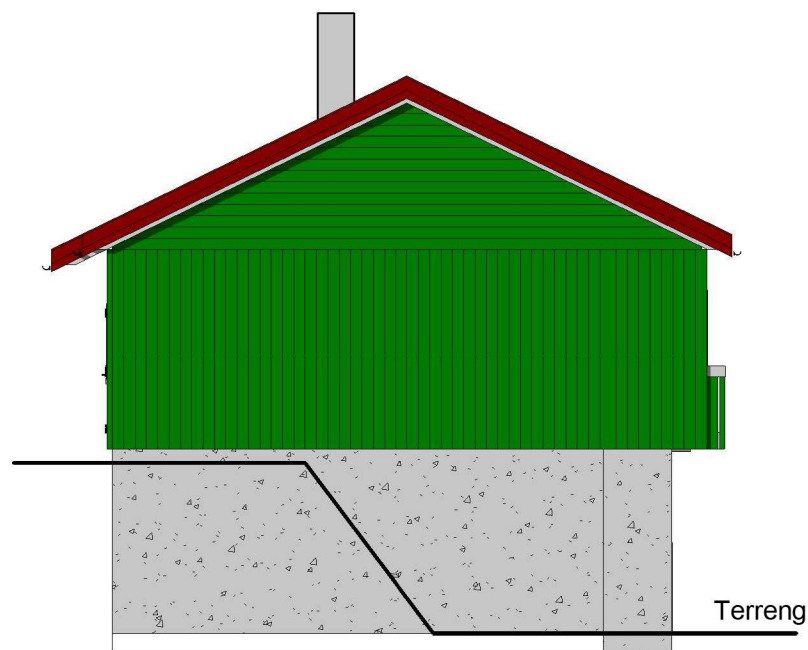


1 Nord
1 : 100

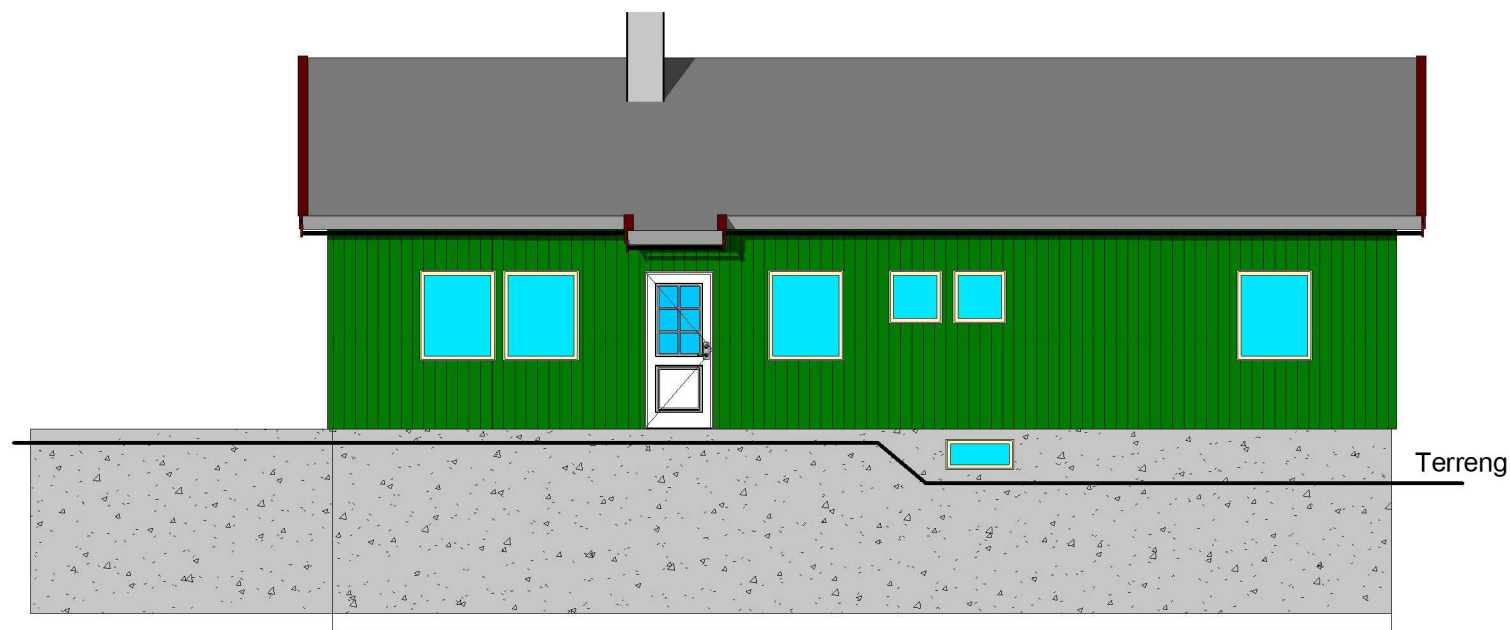

2 Øst
1 : 100

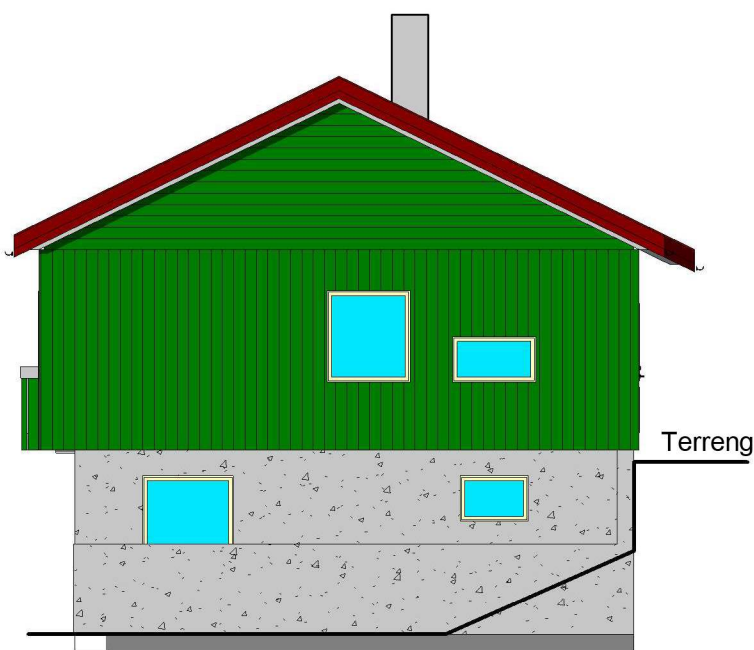

3 Sør
1 : 100

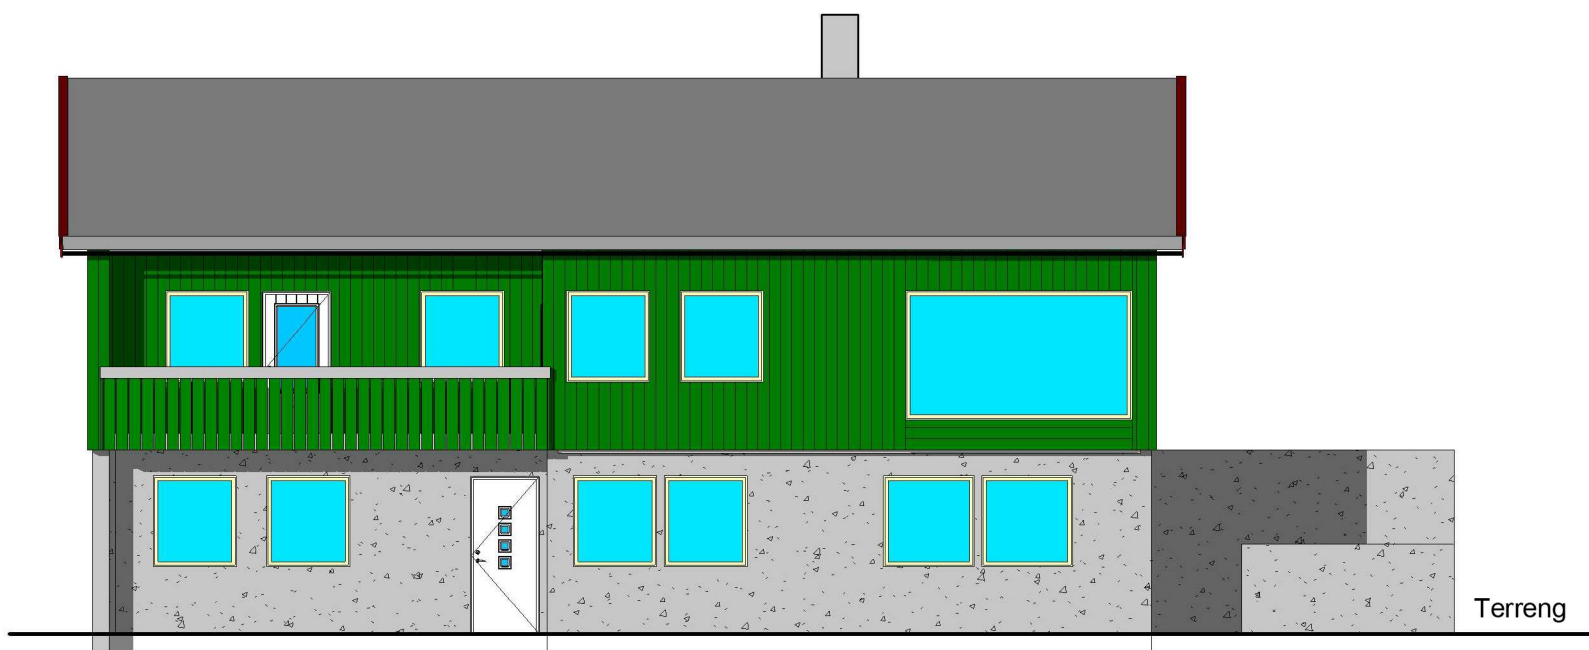


4 Vest
1 : 100

BYA 111m ²	BRA ---	G.nr	B.nr	Rev:	Rev tekst:			
Tonny Tufte						Tegner: EN	Skala 1 : 100	Dato 030720
0						Tegnings NR: 1000-001		



Kunde nr :

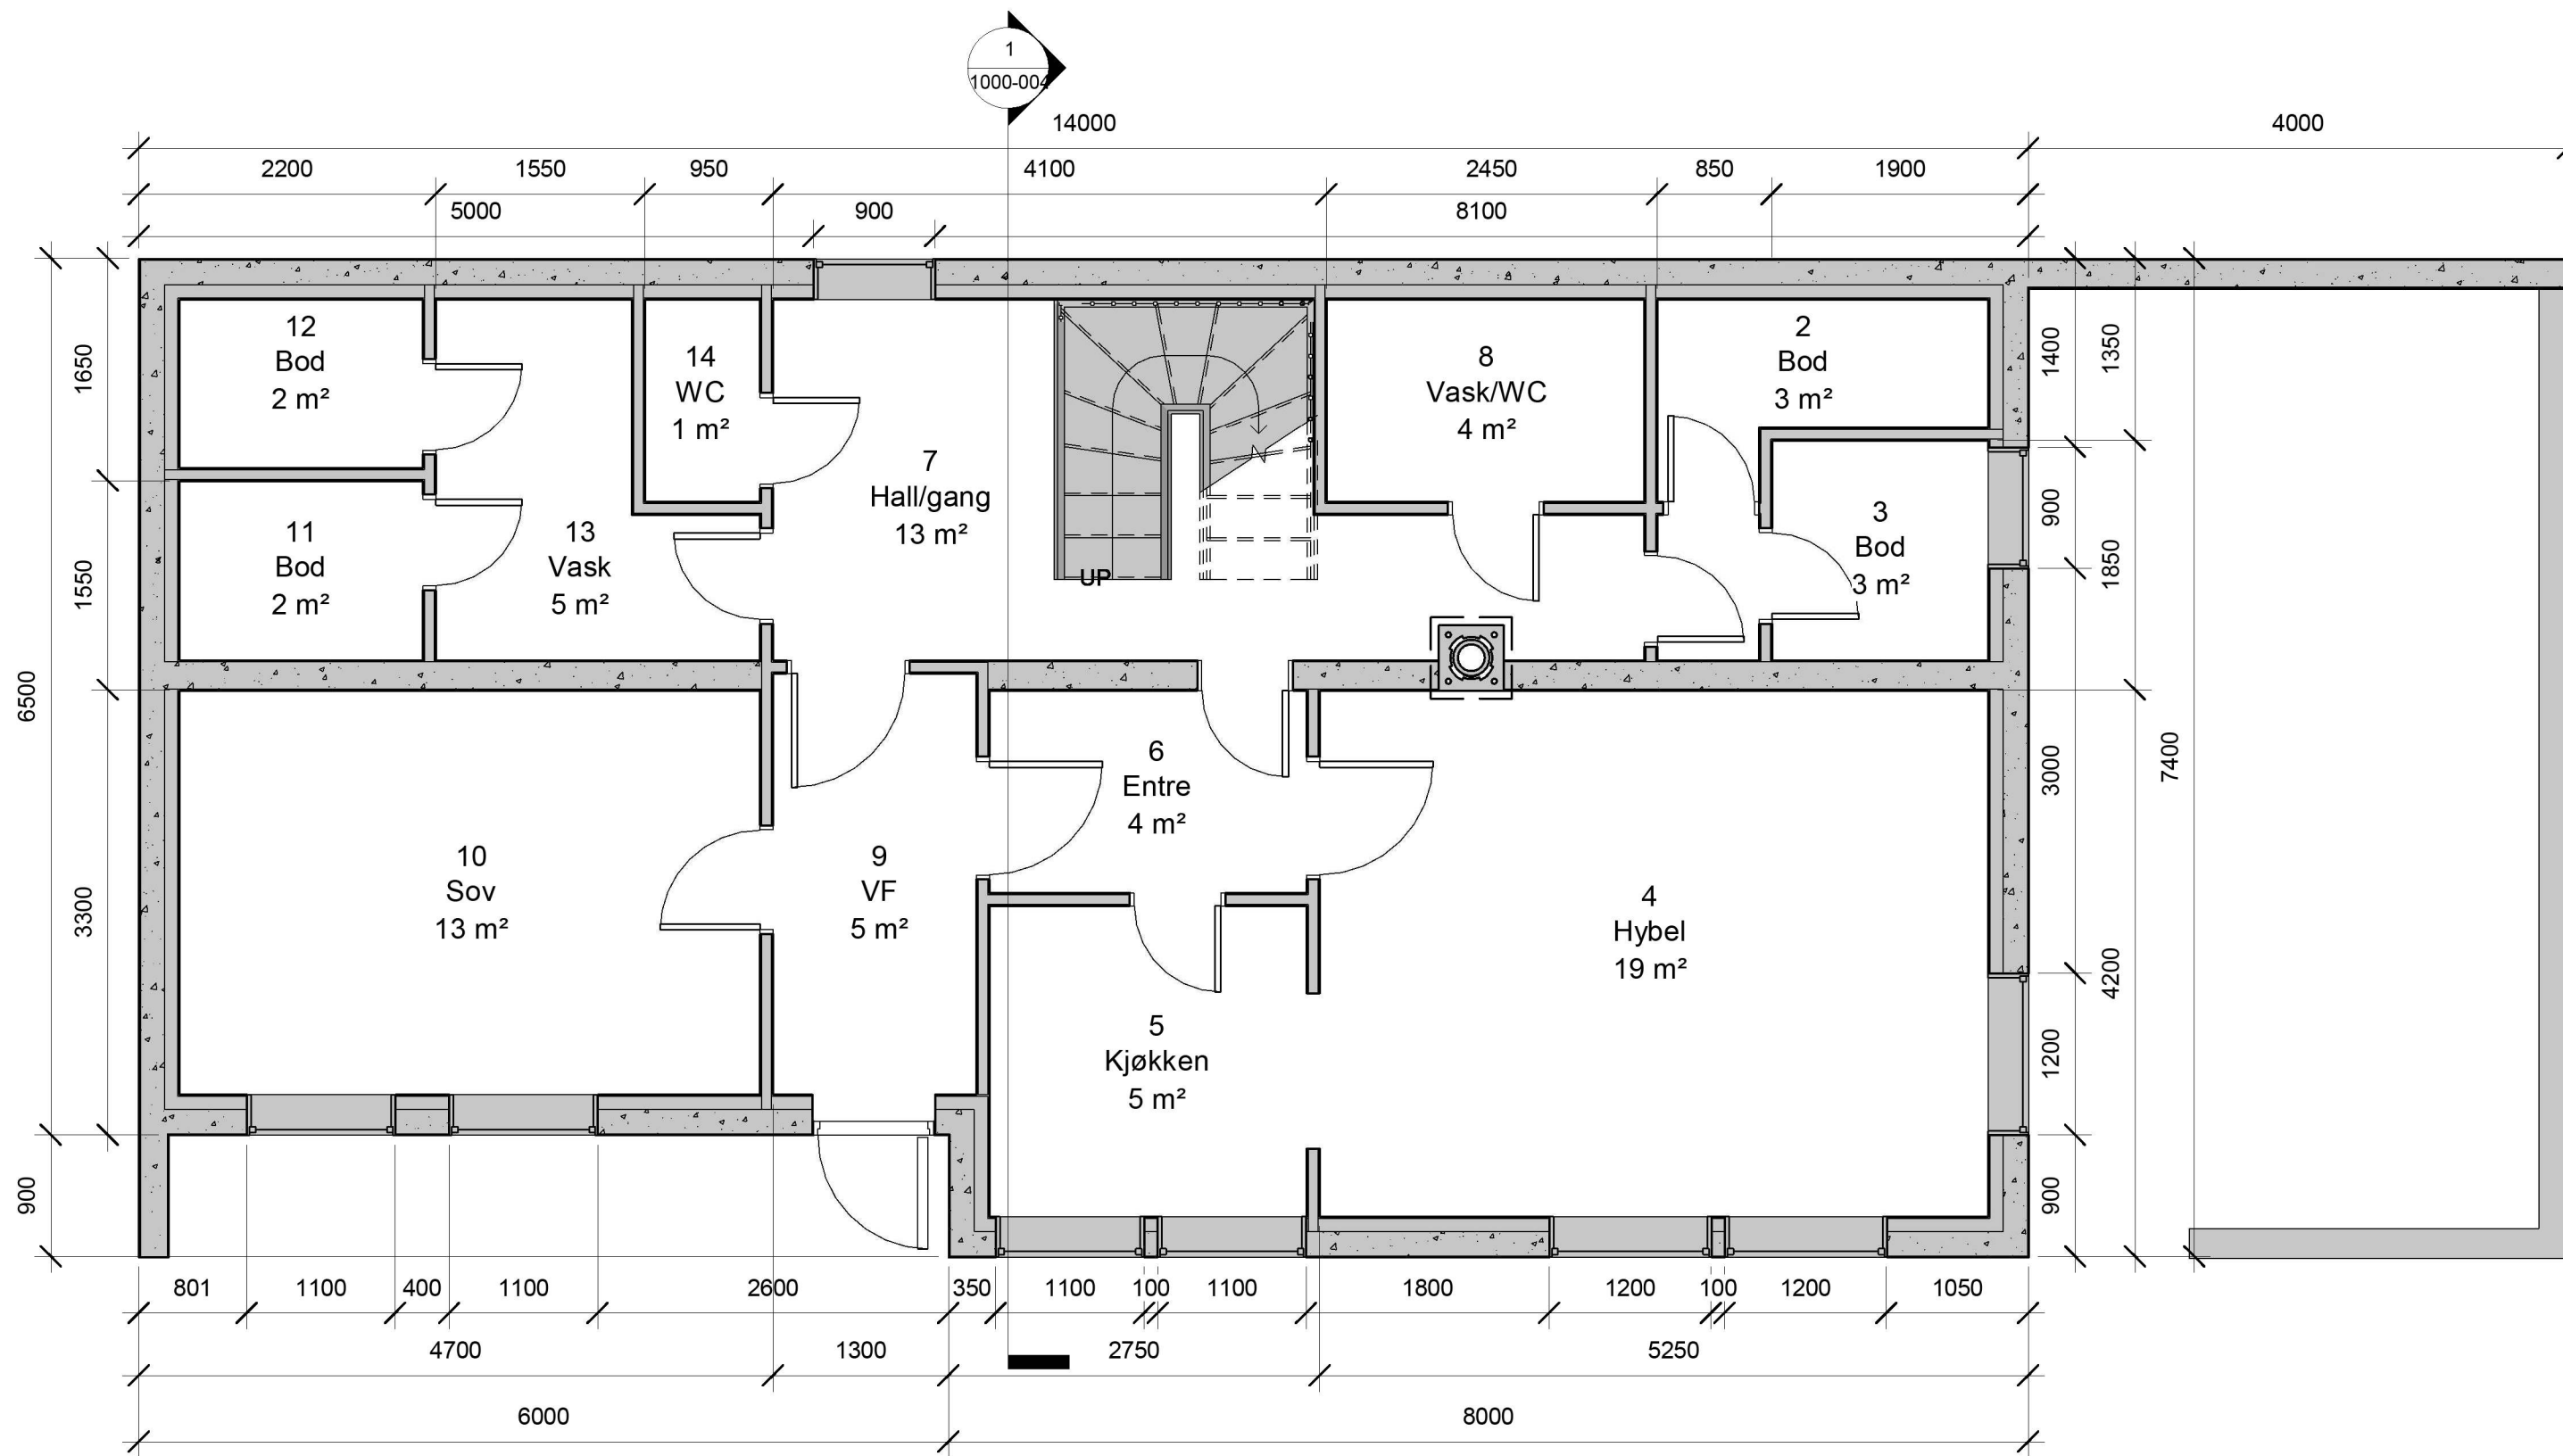


1 01 Plan
1 : 50

BYA 111m ²	BRA ---	G.nr	B.nr	Rev:	Rev tekst:			
					Tonny Tufte		Tegner: EN	Skala 1 : 50
							Tegnings NR:	Dato 030720
								1000-002



Nilkalk AS

Kunde nr :

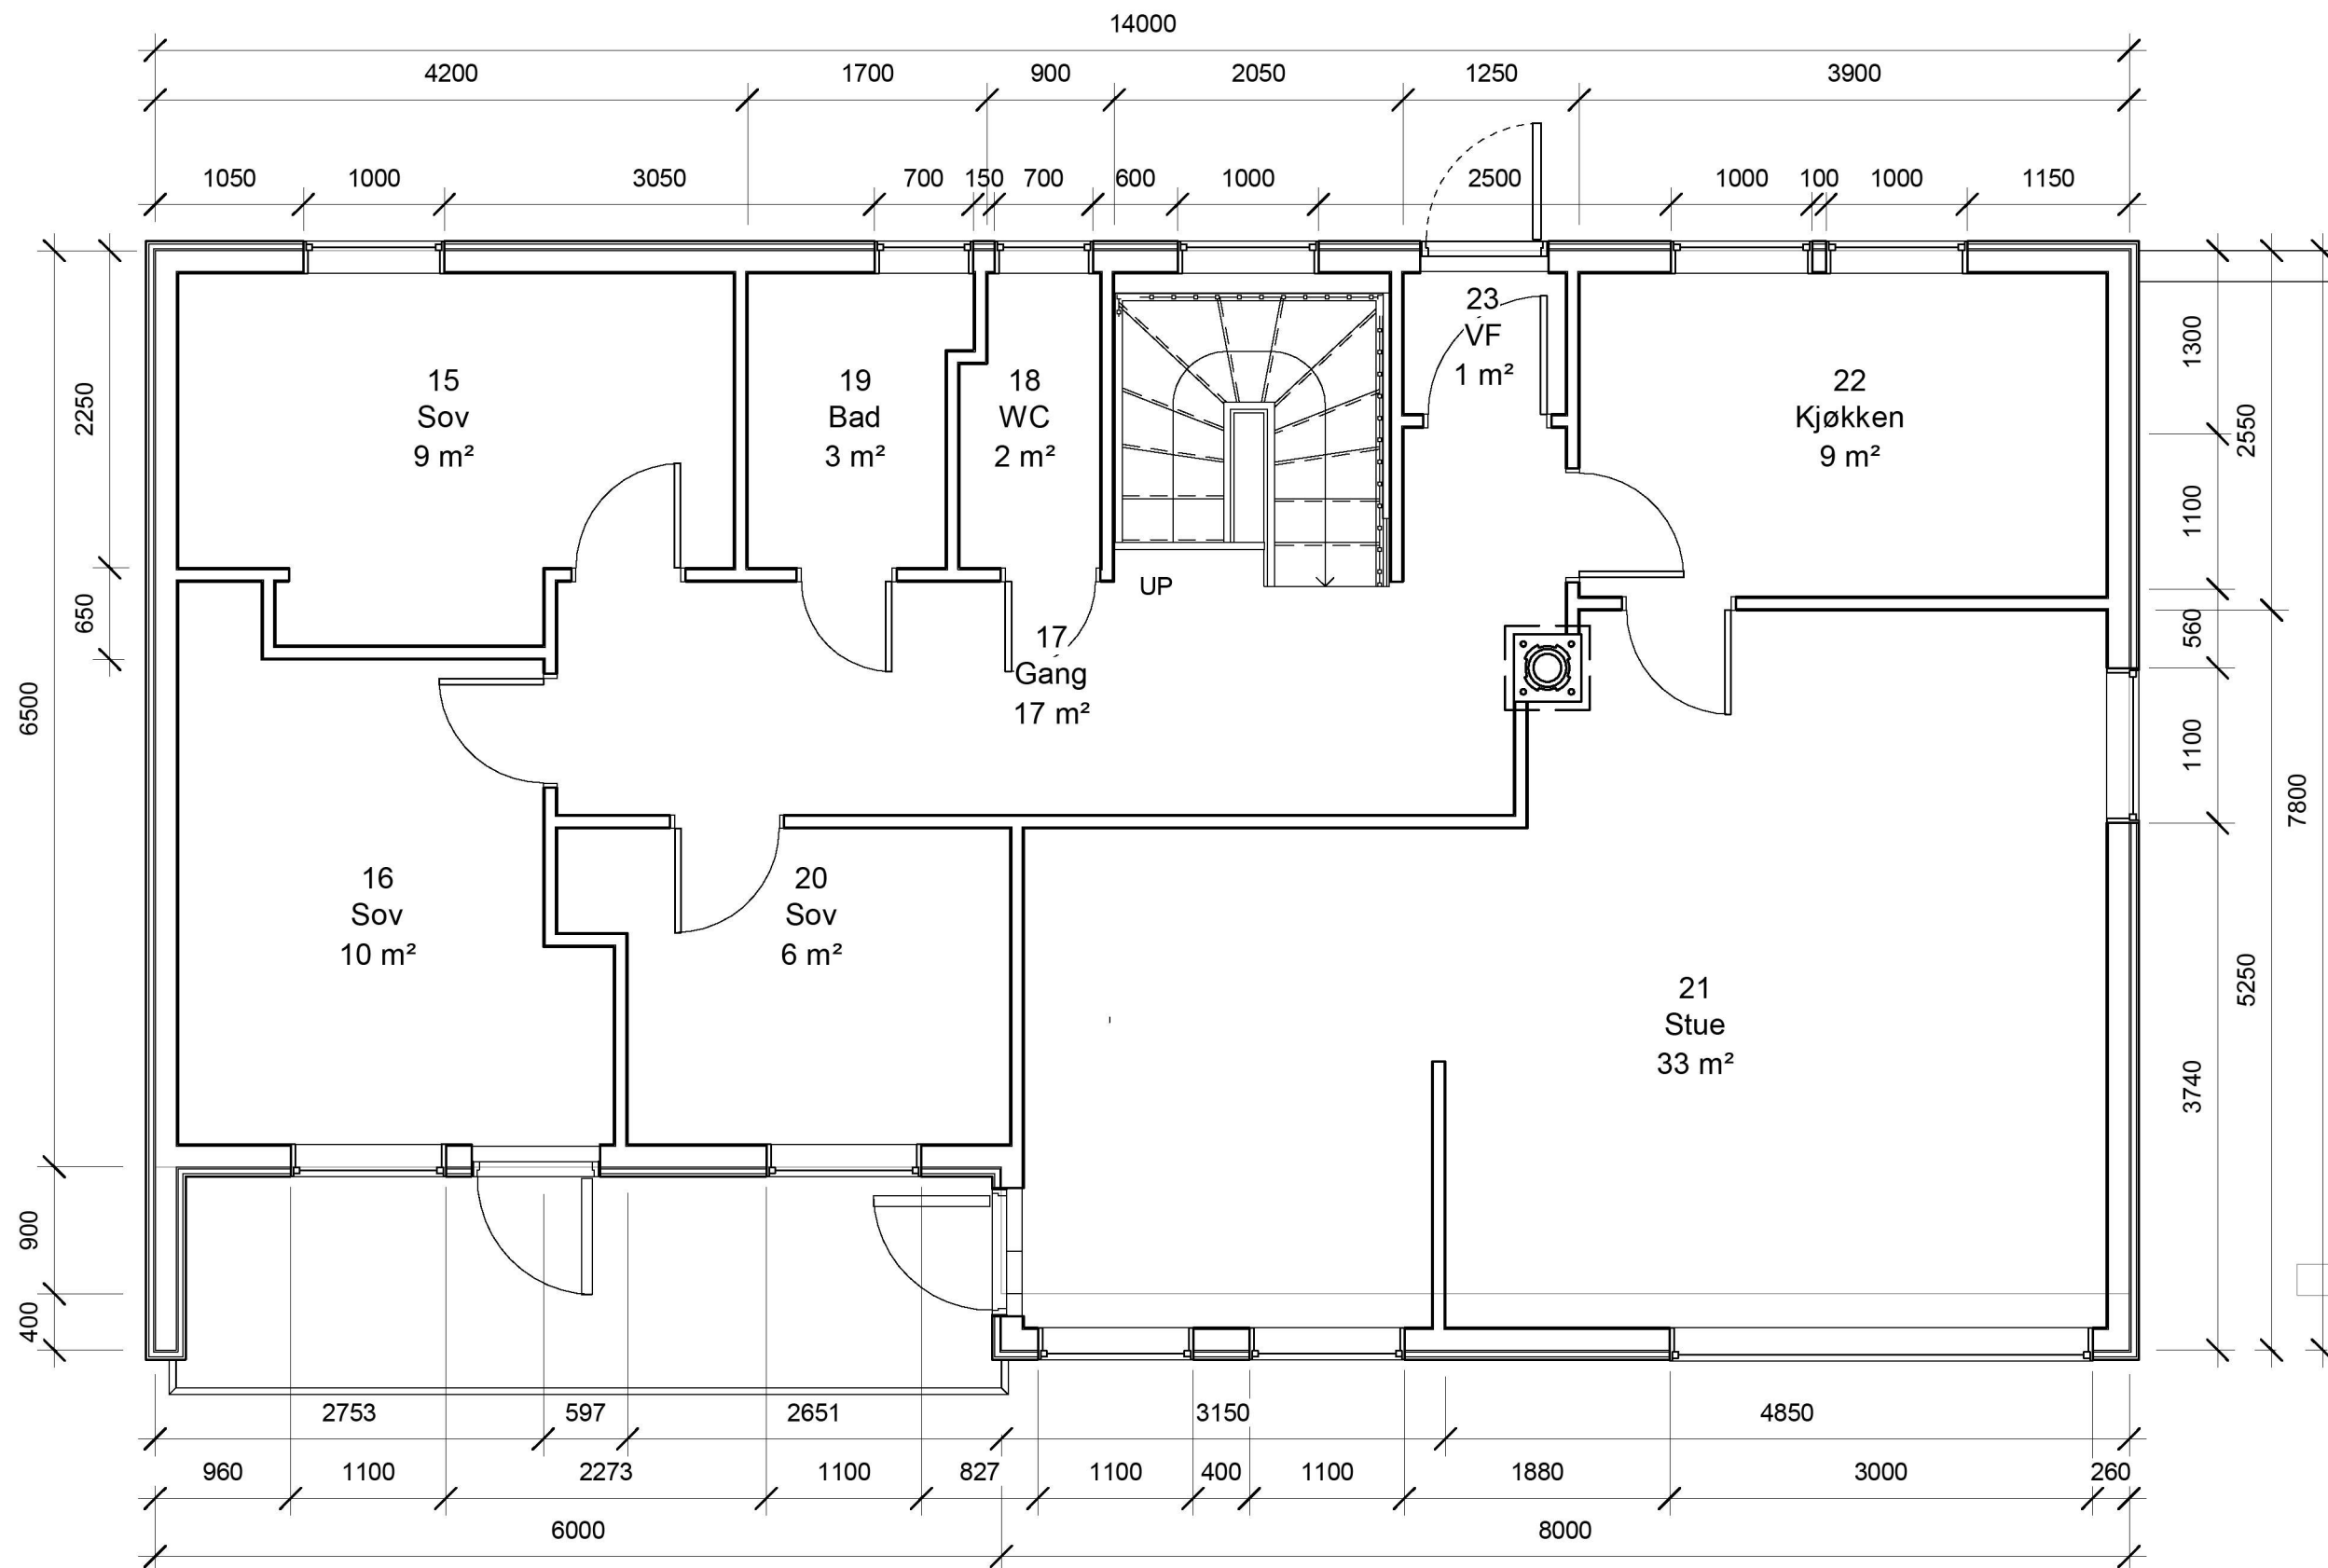

1

02 Plan

1 : 50

BYA
111m²

BRA ---

G.nr

B.nr

Rev:

Rev tekst:

Tonny Tufte

Tegner:
EN

Skala
1 : 50

Dato
030720

Tegnings NR:
1000-003

0



Nilkalk AS

Kunde nr :

