




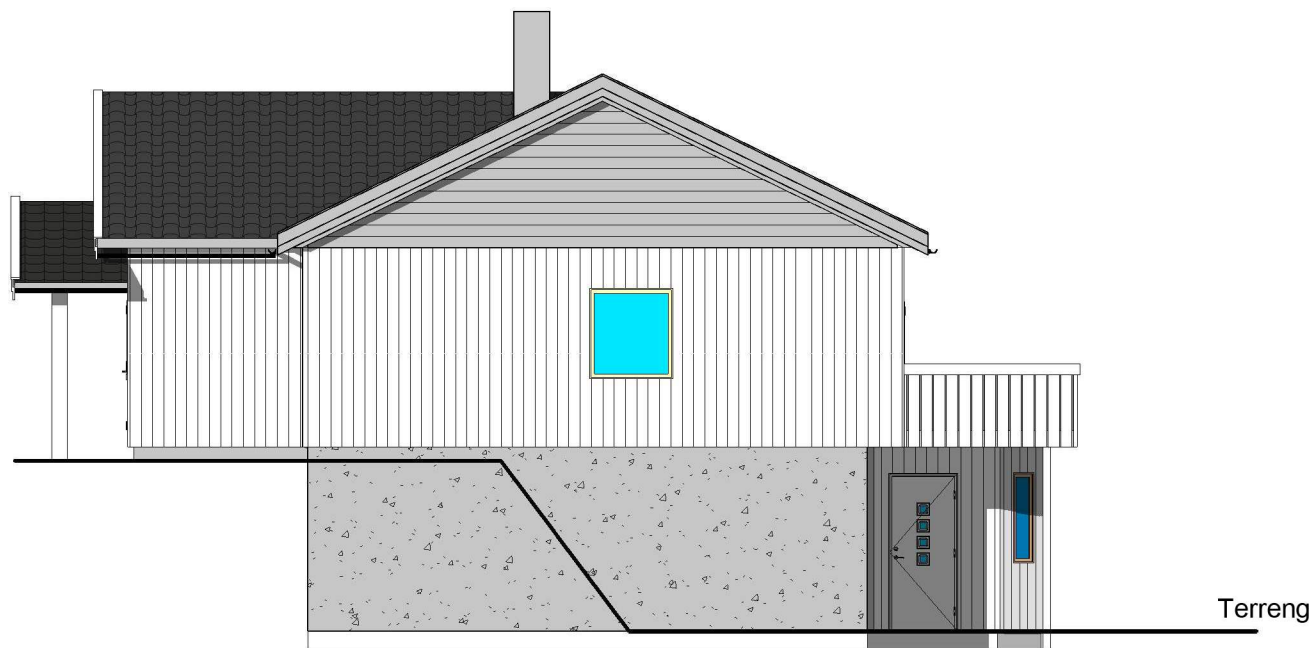


1 Nord
1 : 100

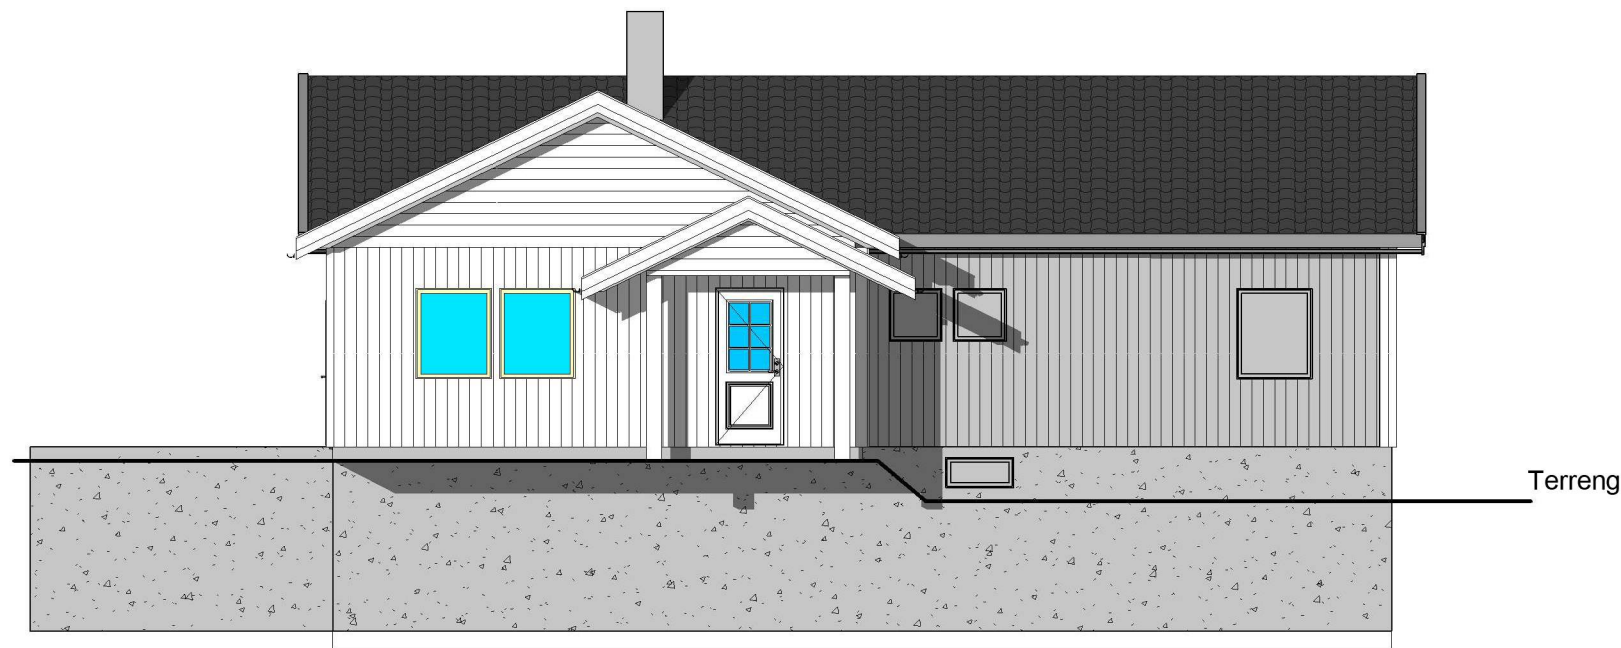

2 Øst
1 : 100

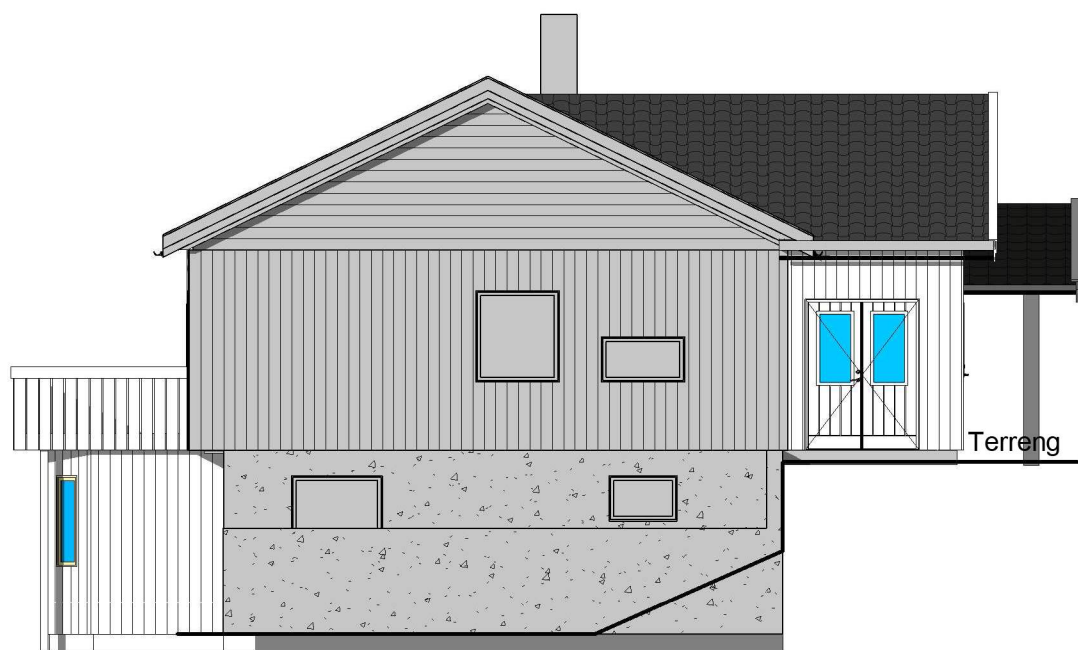

3 Sør
1 : 100

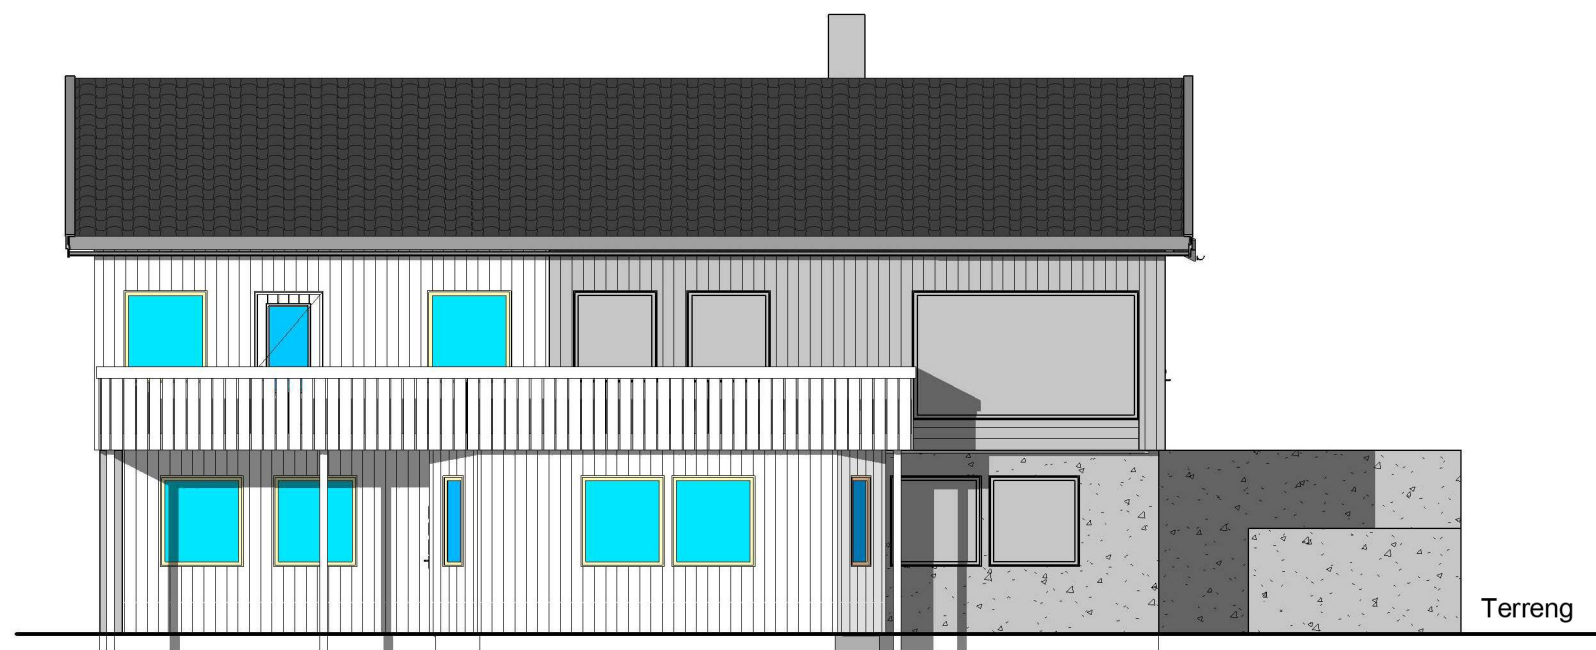


4 Vest
1 : 100

BYA 150m ²	BRA ---	G.nr	B.nr	Rev:	Rev tekst:			
Tonny Tufte						Tegner: EN	Skala 1 : 100	Dato 050720
1003 Buheim 14 5911 Alversund 0						Tegnings NR: 1000-001		



Kunde nr : 1003

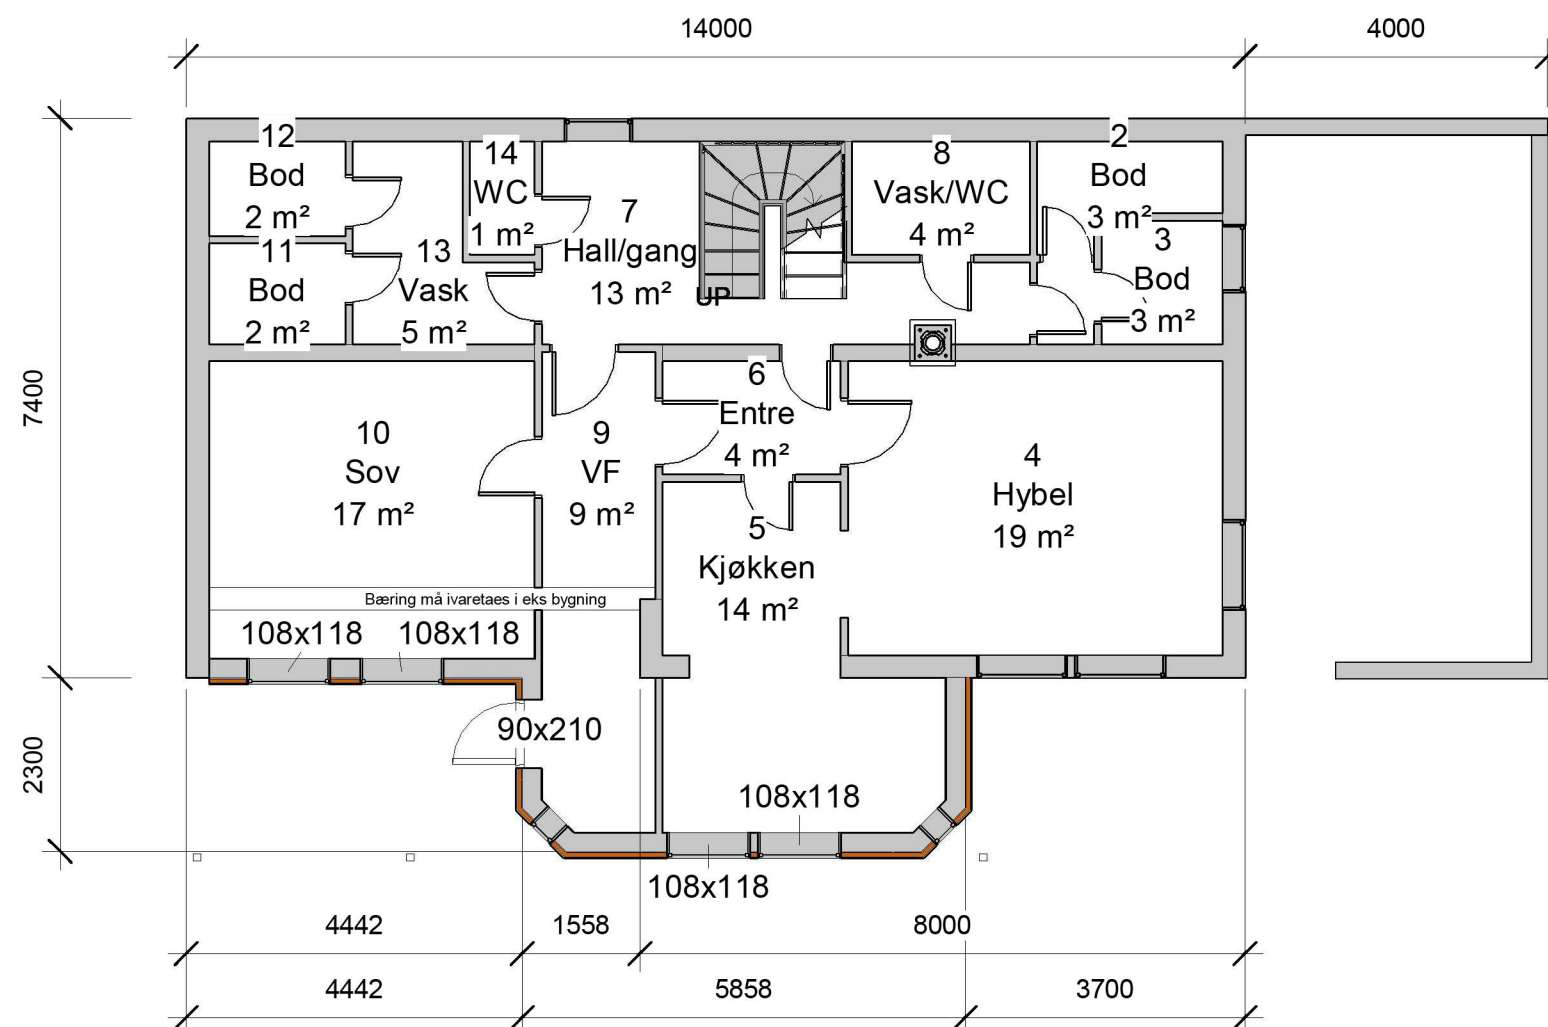


1 01 Plan
1 : 100

BYA 150m²	BRA ---	G.nr	B.nr	Rev:	Rev tekst:			
Tonny Tufte						Tegner:	Skala	Dato
1003 Buheim 14 5911 Alversund 0						EN	1 : 100	050720
						Tegnings NR: 1000-002		




Nilkalk AS

Kunde nr : 1003

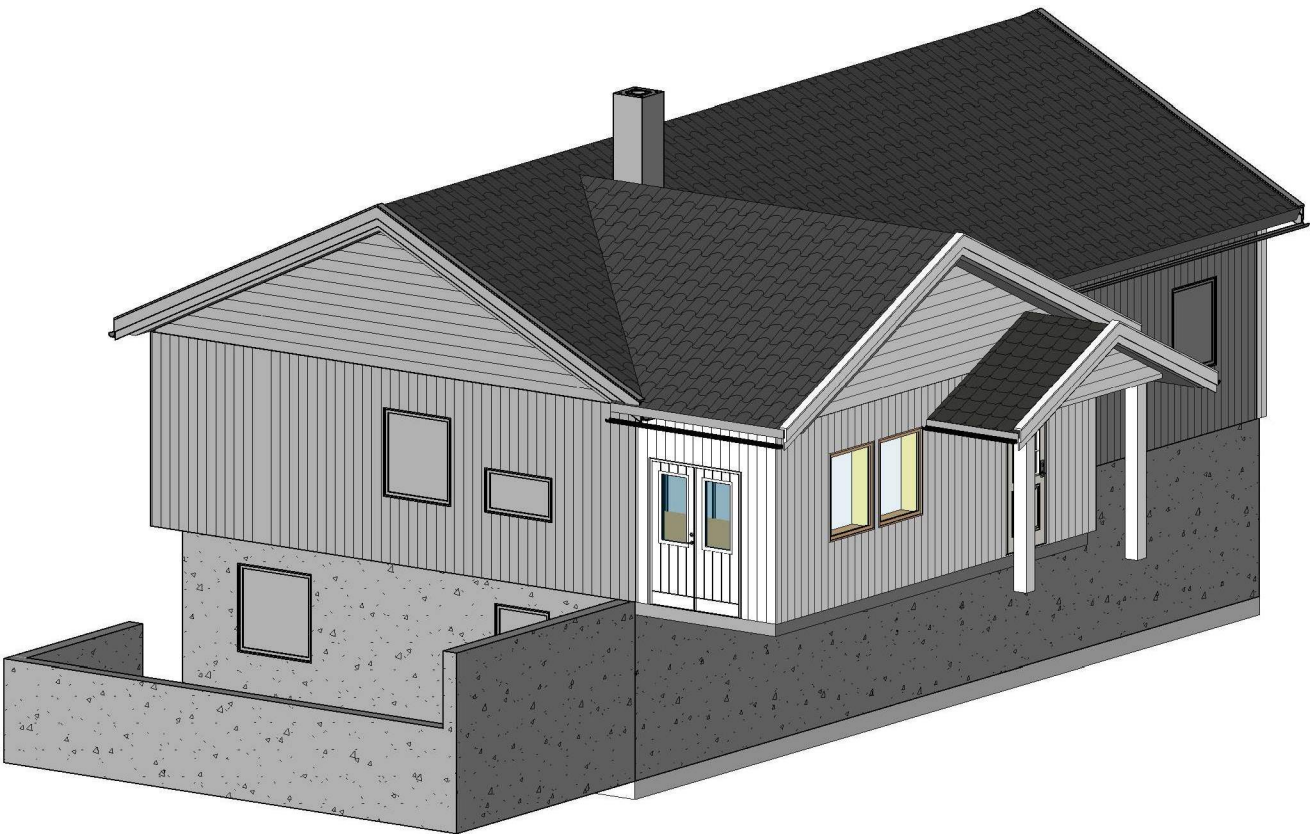

2 3D-Sør-Øst

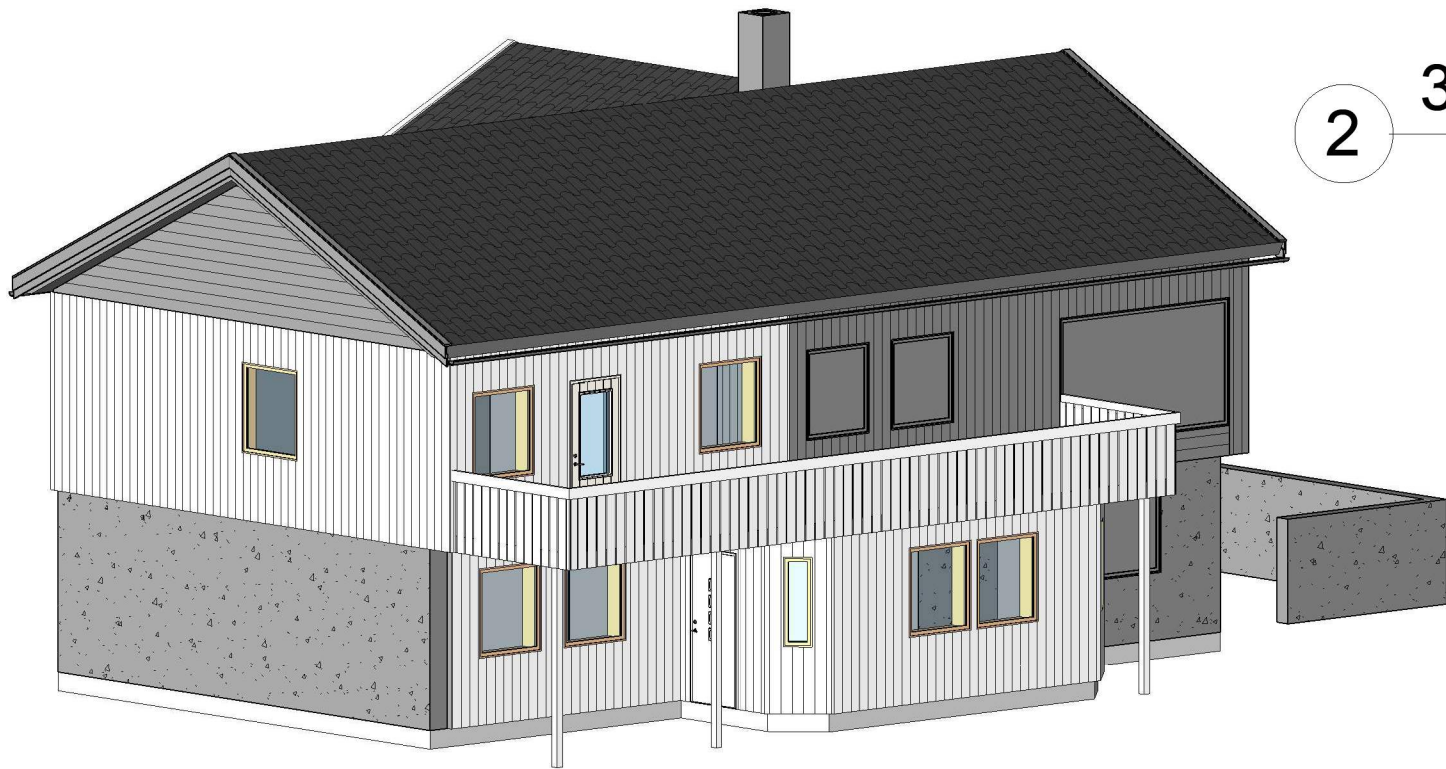

1 3D-Nord-Vest

BYA 150m ²	BRA ---	G.nr	B.nr	Rev:	Rev tekst:			
Tonny Tufte						Tegner: Author	Skala	Dato 050720
1003 Buheim 14 5911 Alversund 0						Tegnings NR: 1000-005		