



A
1 : 100

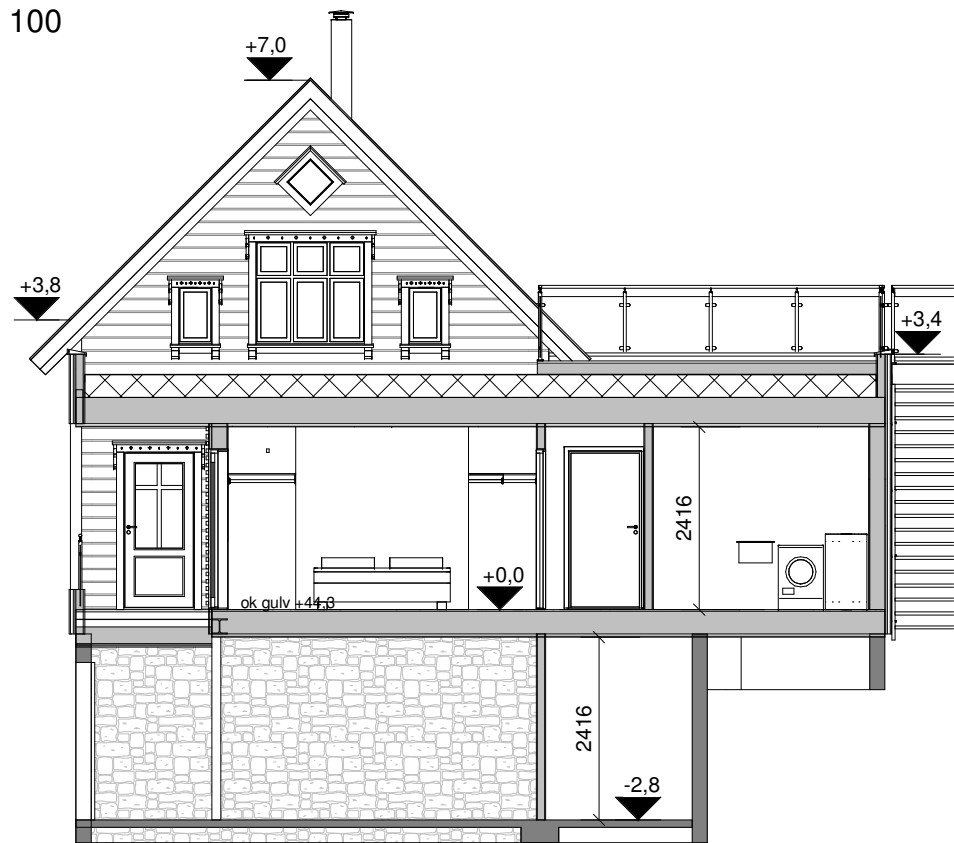

B
1 : 100

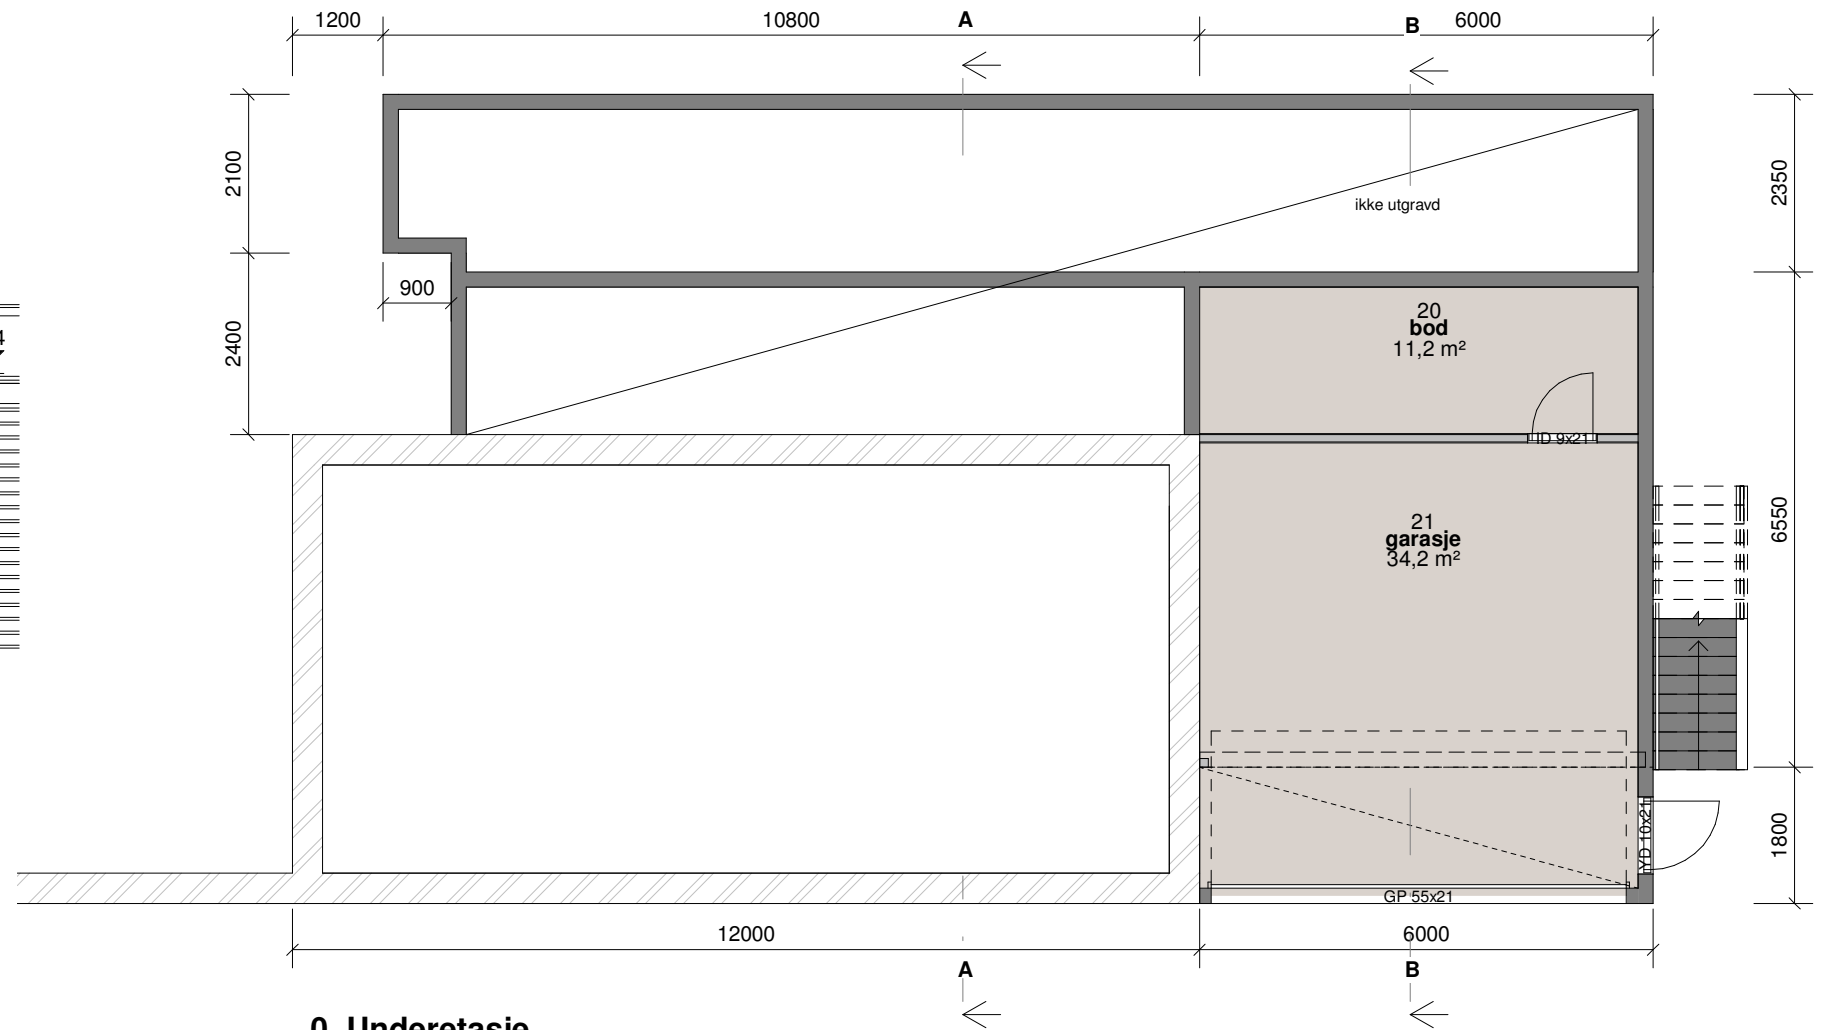

0. Underetasje
1 : 100

Bebyggingsareal (BYA)	
BYA eksisterende	76,4 m ²
BYA tilbygg	115,1 m ²

Bruksareal (BRA)	
BRA garasje/bod	46,1 m ²
BRA tilbygg	92,0 m ²
ÅOA	11,7 m ²
	149,8 m ²

Rev.	Revisjonen gjelder	Utført	Kontr.	Dato
E	Rev.utv.trapp	ib	HHFr	10.09.20
D	Takterrasse m.m.	ib	HHFr	03.09.20
C	Rev.vindu sov+vask	ib	HHFr	03.07.20
B	Utv.sov m.m.	ib	HHFr	25.06.20
A	Rev.iht.skisser	ib	HHFr	10.06.20

A. Hesjedal & T. Rosslund
Tilbygg enebolig
Rosslund 32

Målestokk
1 : 100
Dato
27.04.20
Tegnet
ib
Kontr.
HHFr



Hellvik Hus AS
Jærveien 1250, 4375 Hellvik
51 46 16 00
firmapost@hellvikhus.no
www.hellvikhus.no

Prosjekt status
Skisse
Tegning nr.
A-04
Prosjekt nr.
Original
Tittel
Plan uetg og snitt