



A: 3 AUY

EKSISTERENDE FASADE MOT SYD 1:50

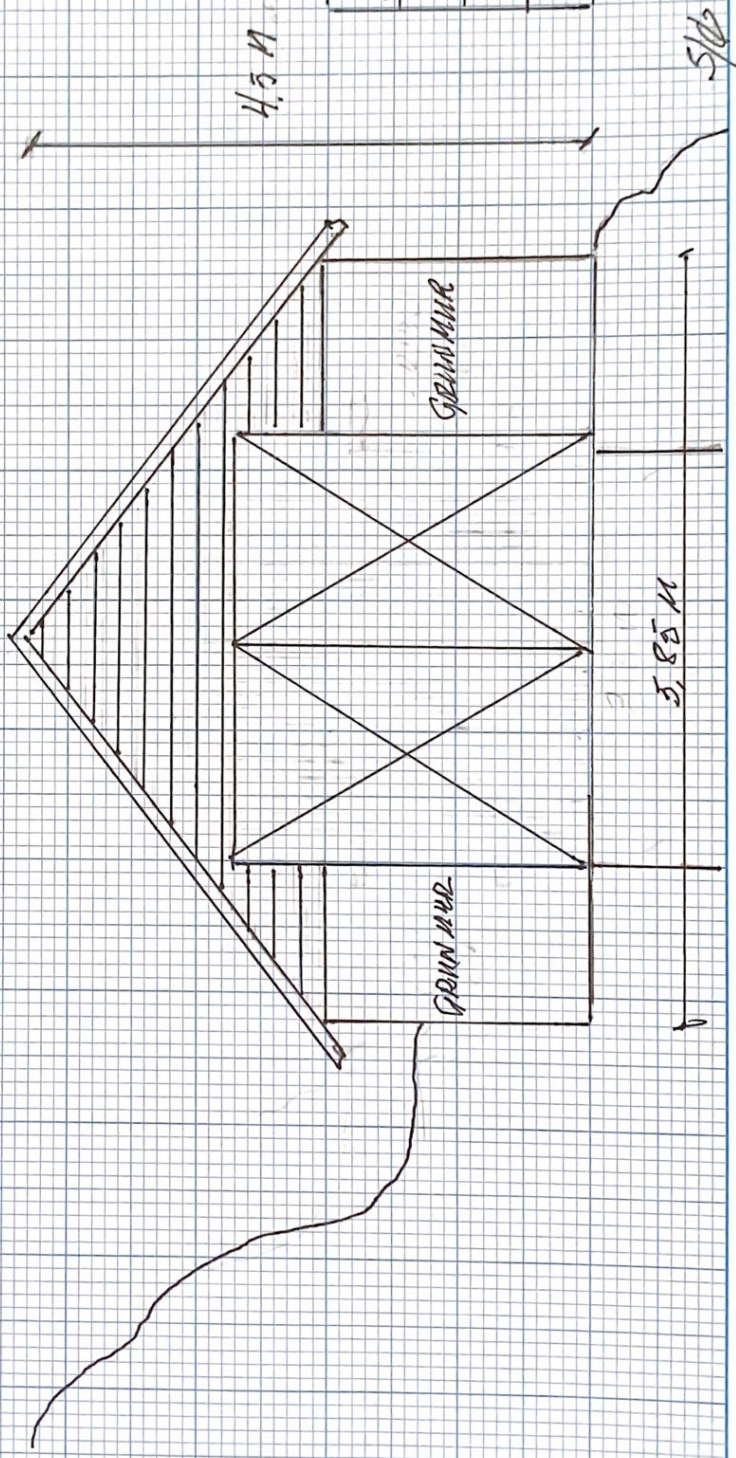

EKSISTERENDE FASADE MOT NORD 1:50

A: 4A04

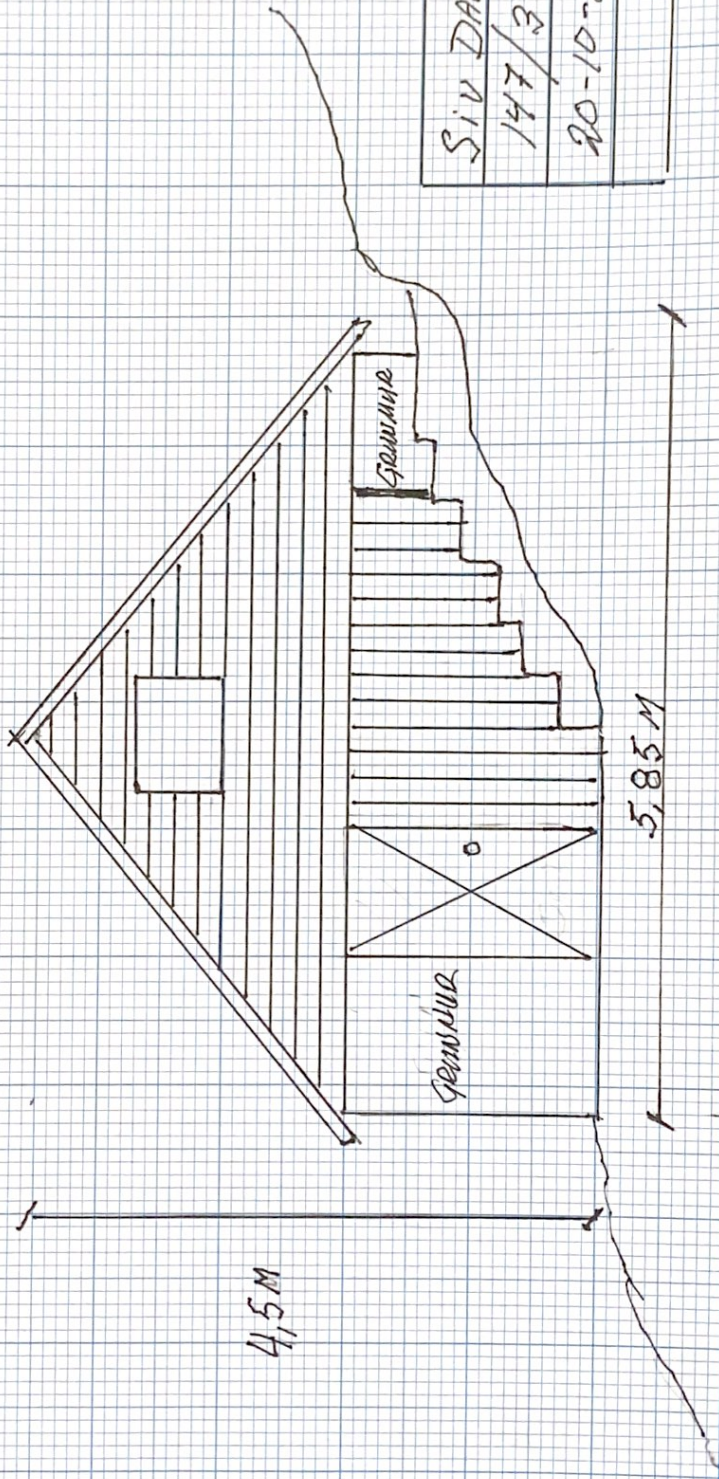

SIV DALE
147/37
20-10-20

EKSISTERENDE FASADE MOT VEST 1:50

A: 2A04

8,13 M


4,5 M

GAUNMUR

SIV DALE
147/37
20-10-20

A: 1A/4


EKSISTERENDE FASADE MOT ØST 1:50

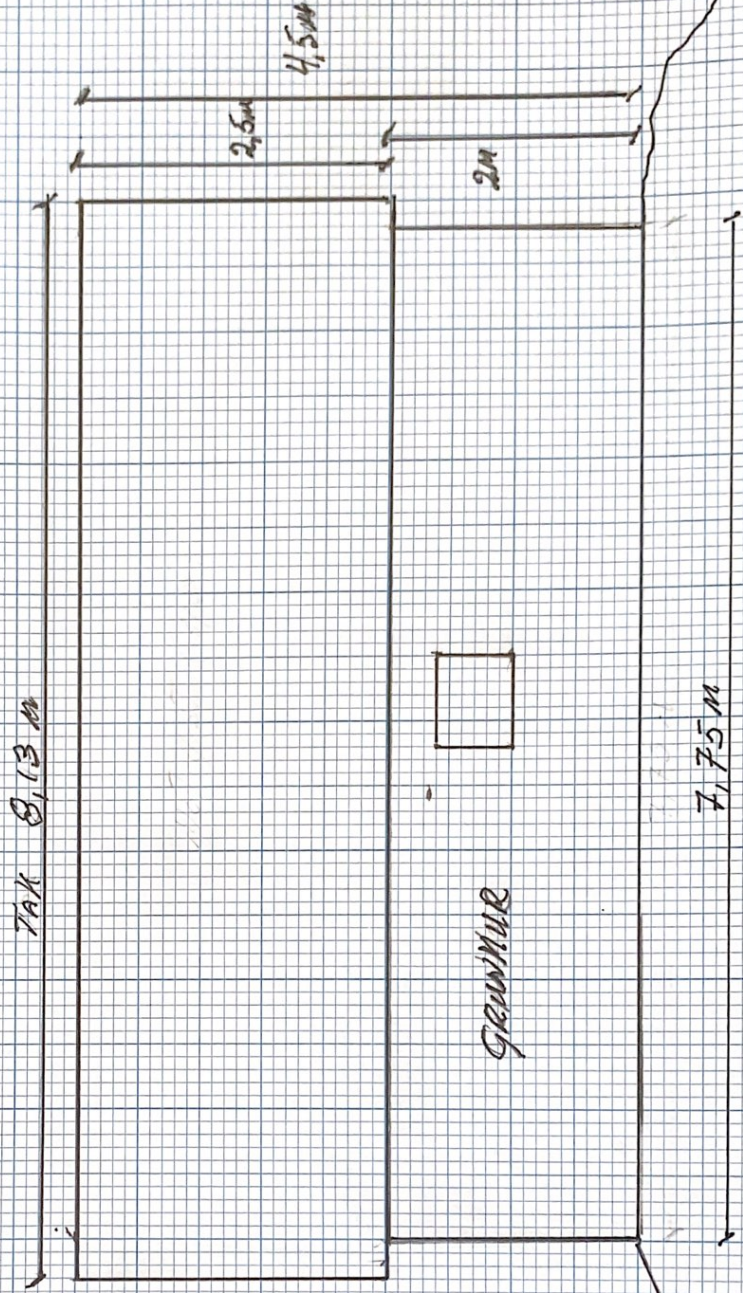

SIV DALE
147/37
20-10-20

NY FASADE SYD 1:50

B: 1 AUY

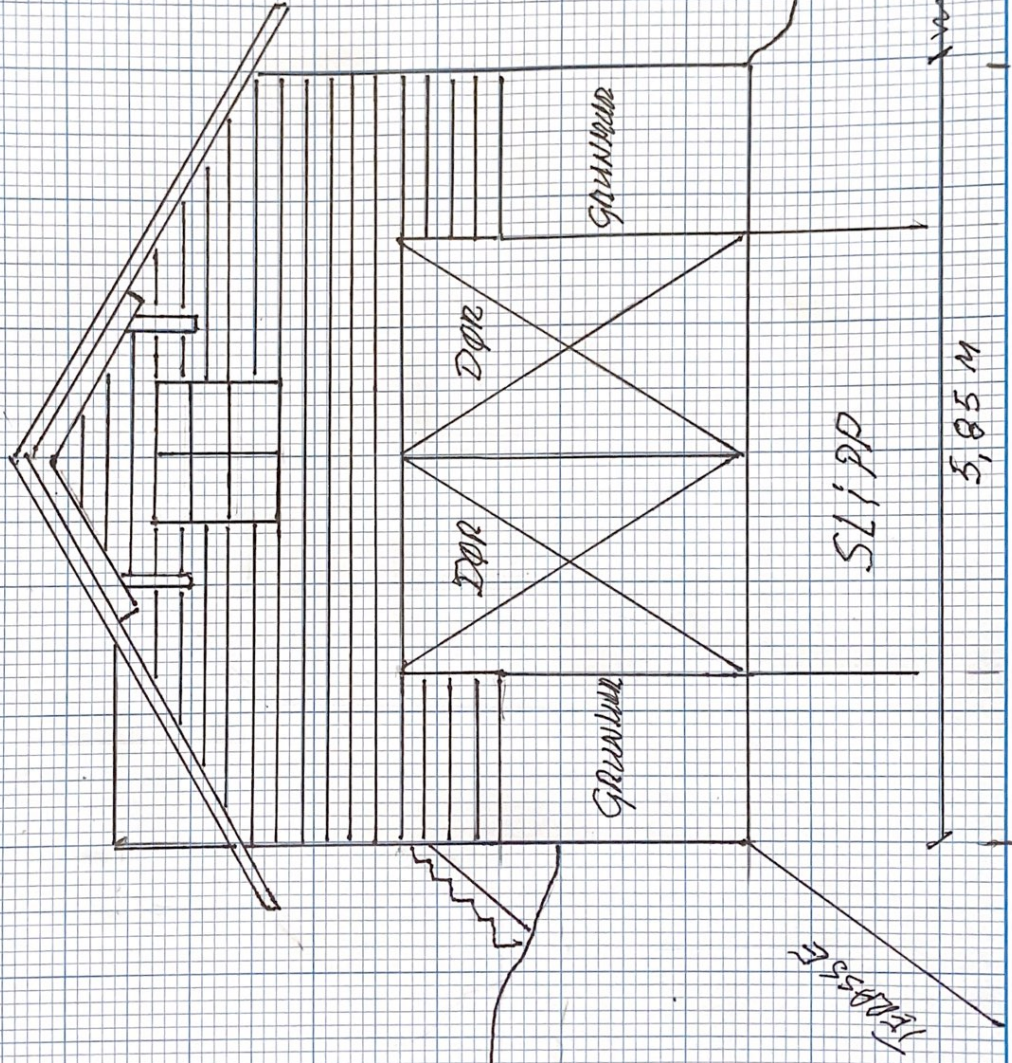

SIV DALE


147/37

20-10-20

FASADE

NY FASADE ØST 1:50

B: 4A4

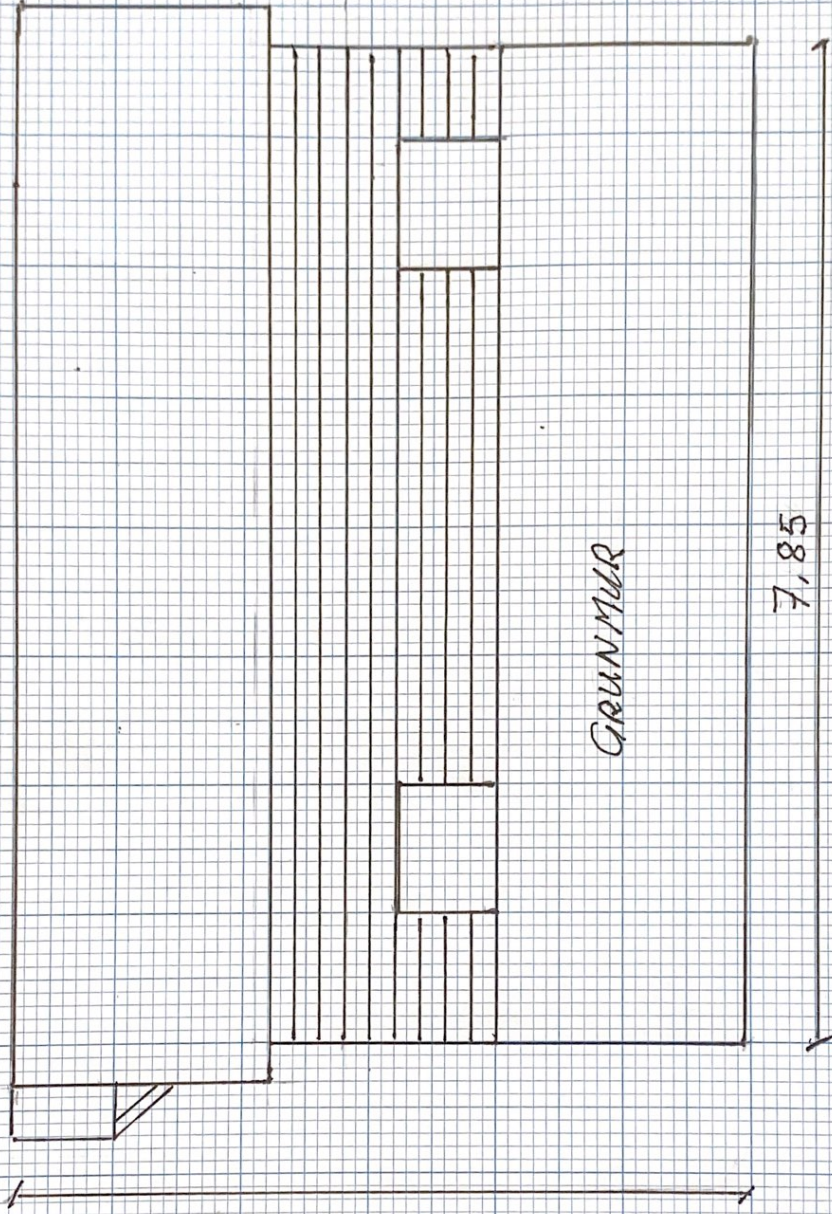

5,8

GRUNNMUR

7,85


SIV DALE

147/37

20-10-20

NY FASADE VEST 1:50


B: 2AU4

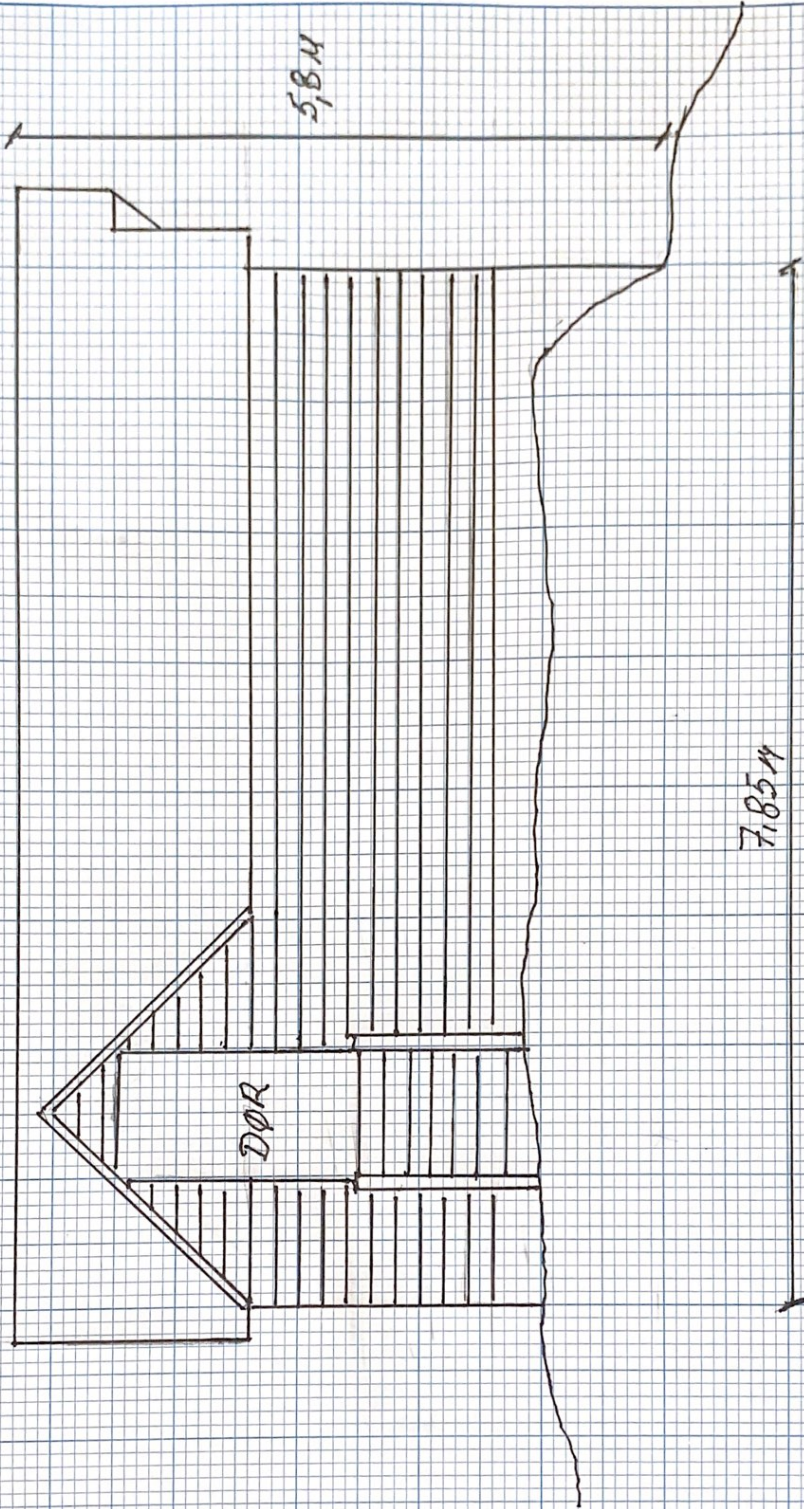

SIV DALE
147/37
20-10-20

NY FASADE NORD 1:50

B: 3A04

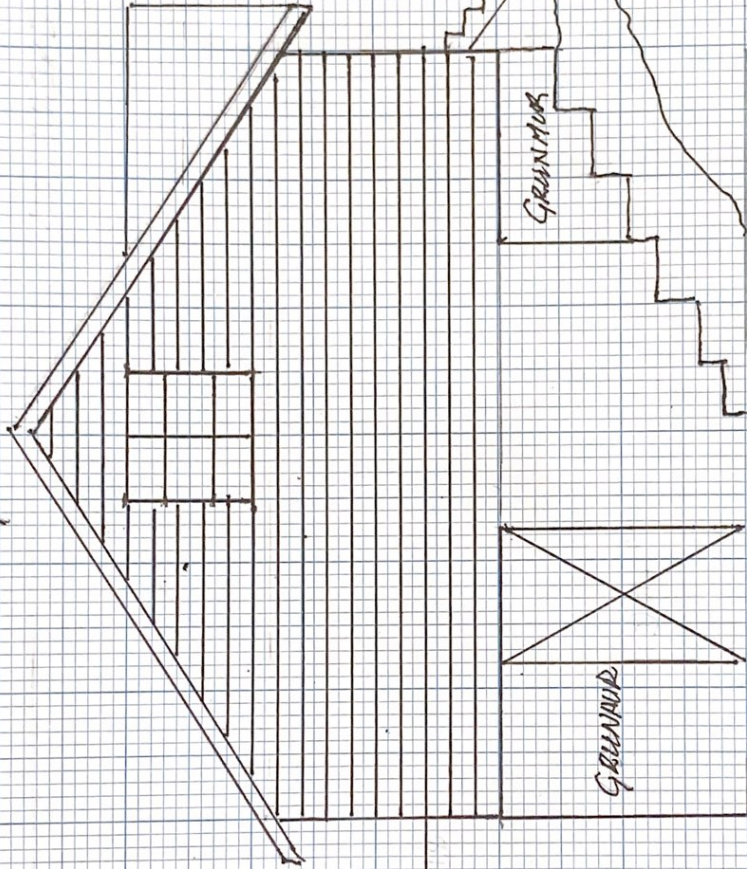

5,8 m

5,85 m


SIV DALE

147/37

20-10-20

DRÖ. MÅL NY FASADE SYD 1:50

G: 1A01

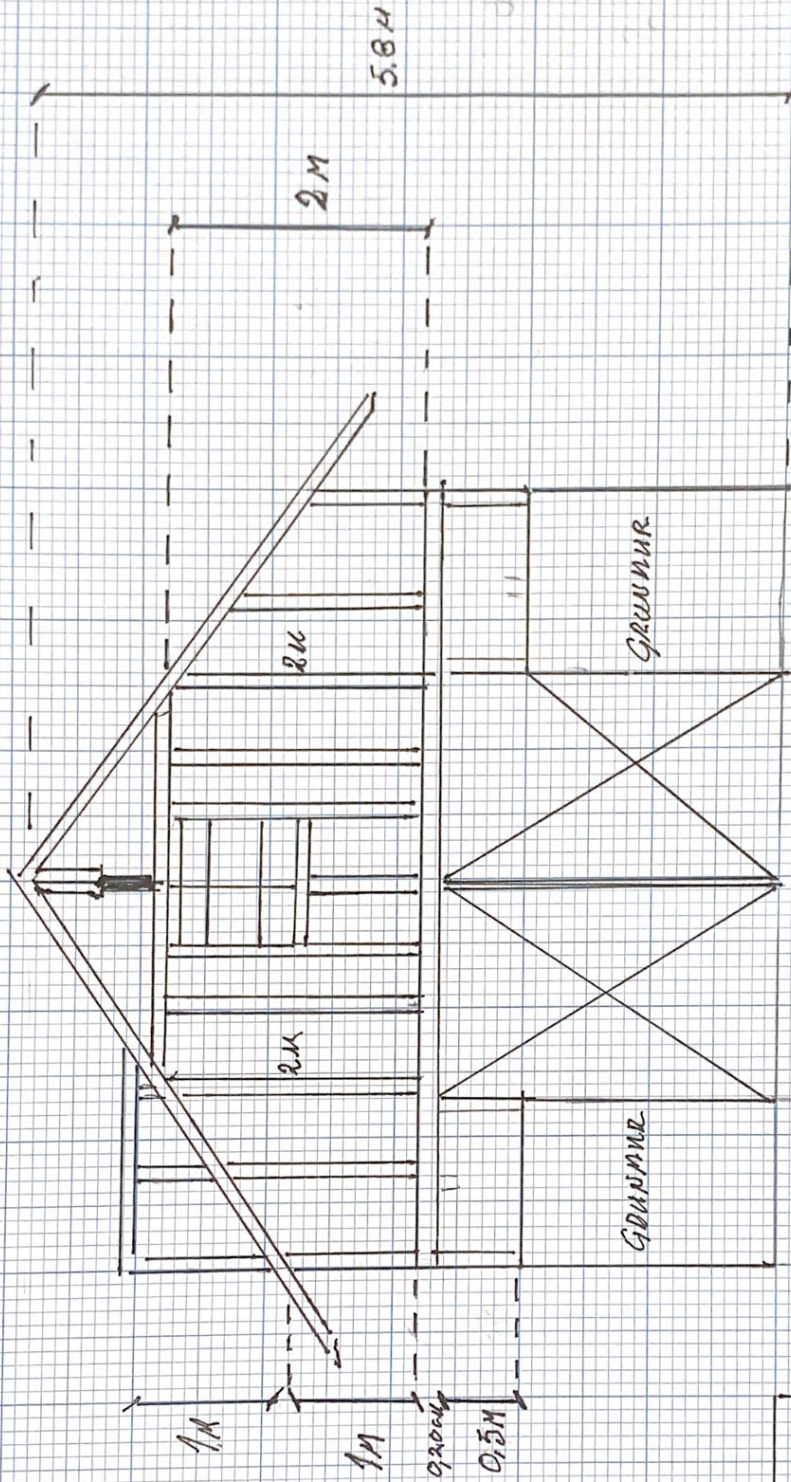

Siu Dale
147/37
20-10-20




BAKGRUNNS-
KART

TEMAKART

20 m

EP5G-4326 * N: 60° 36.677' Ø: 5° 12.378' Målestokk 1:525

Søk etter innhold i valgte kilder

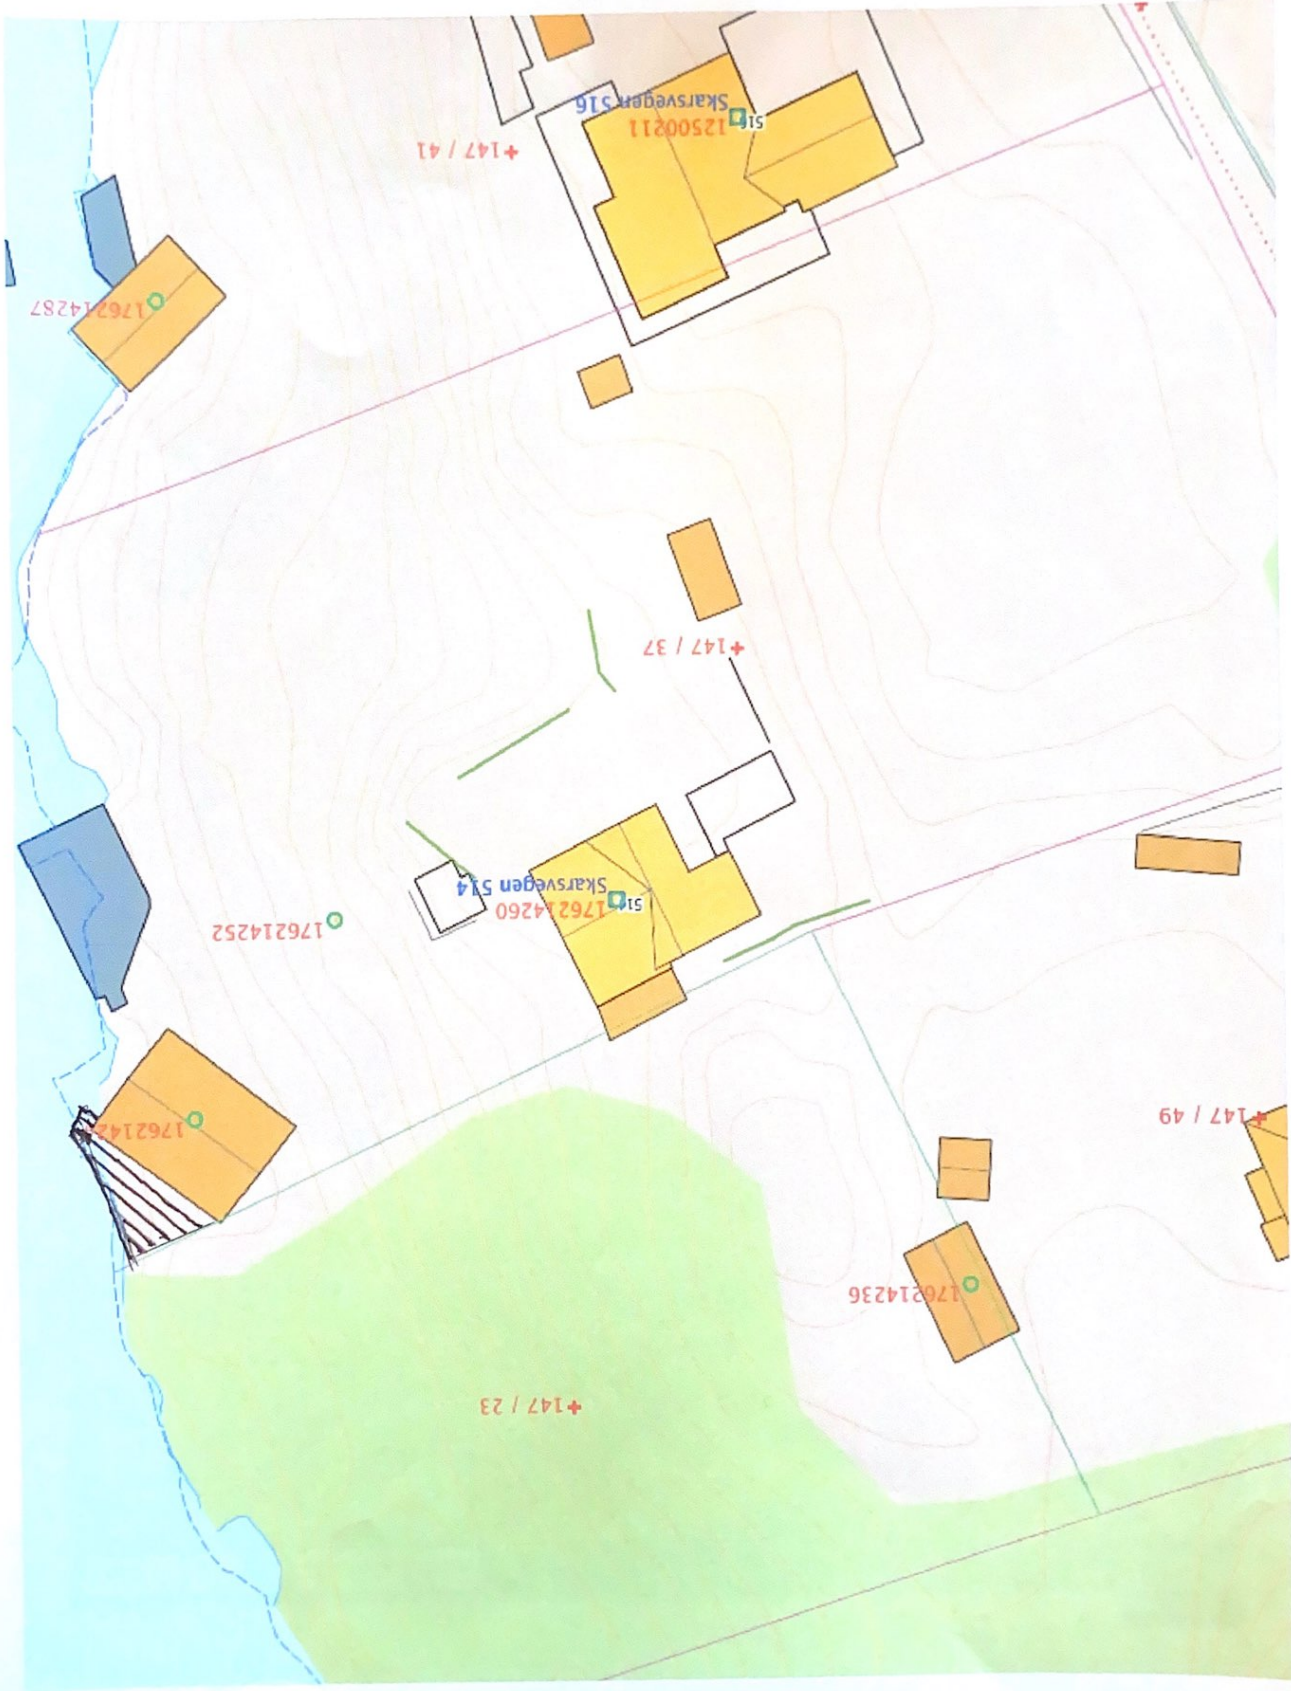



Kart Kart HD Flyfoto Hybrid

FINN