



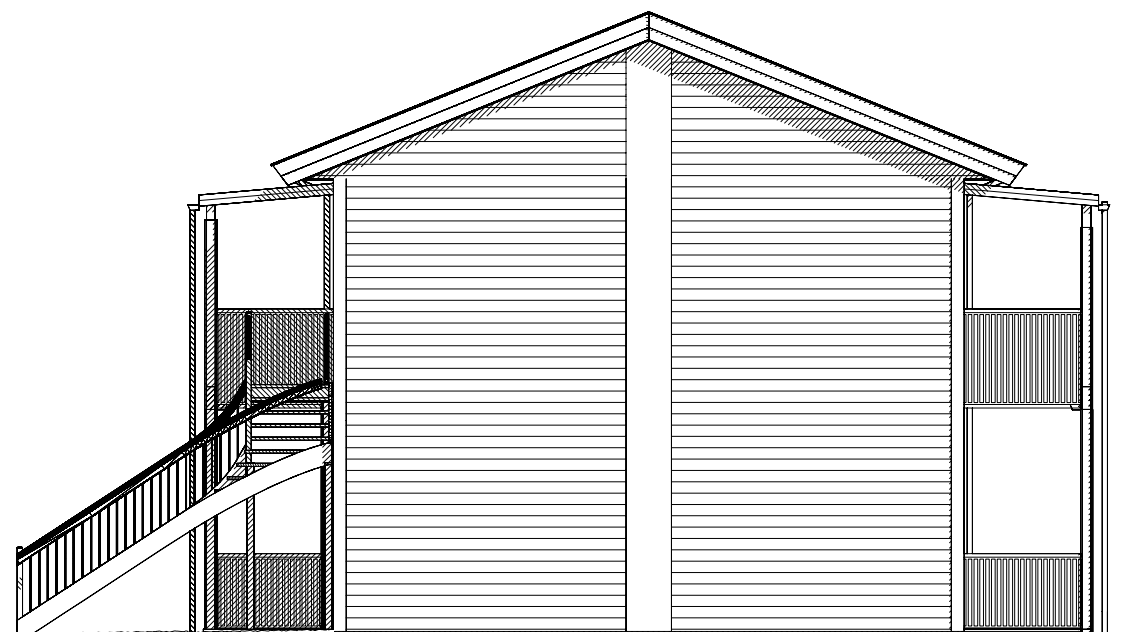


FASADE

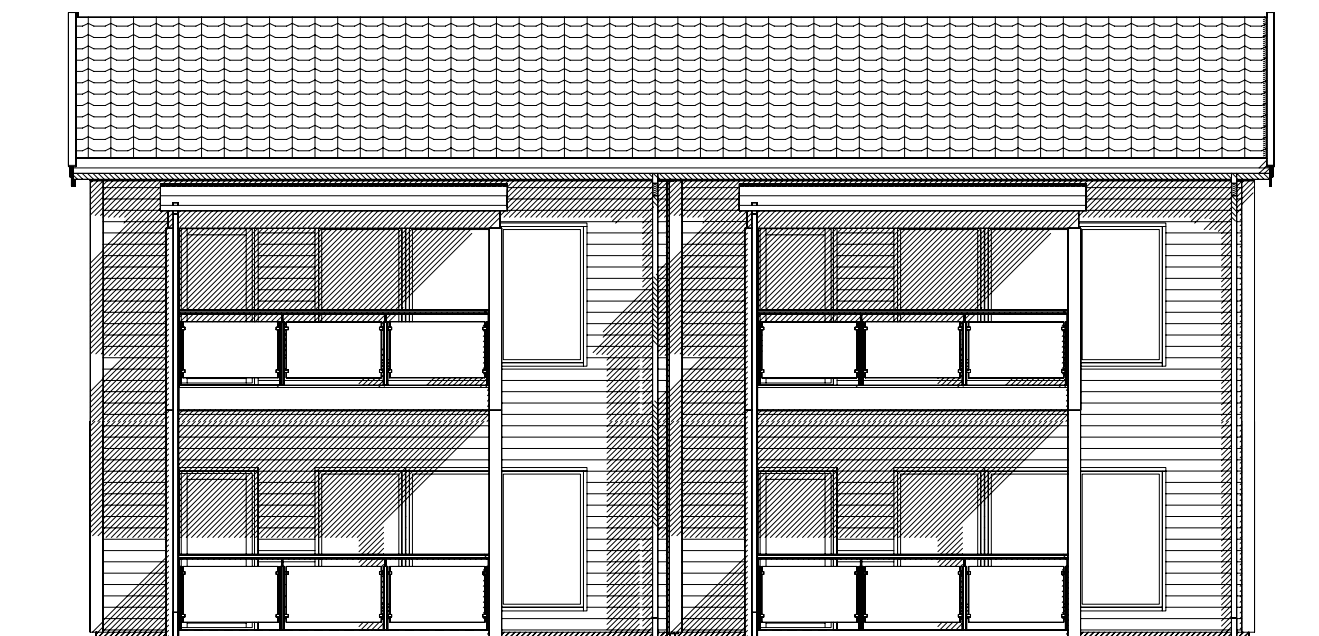

FASADE



FASADE

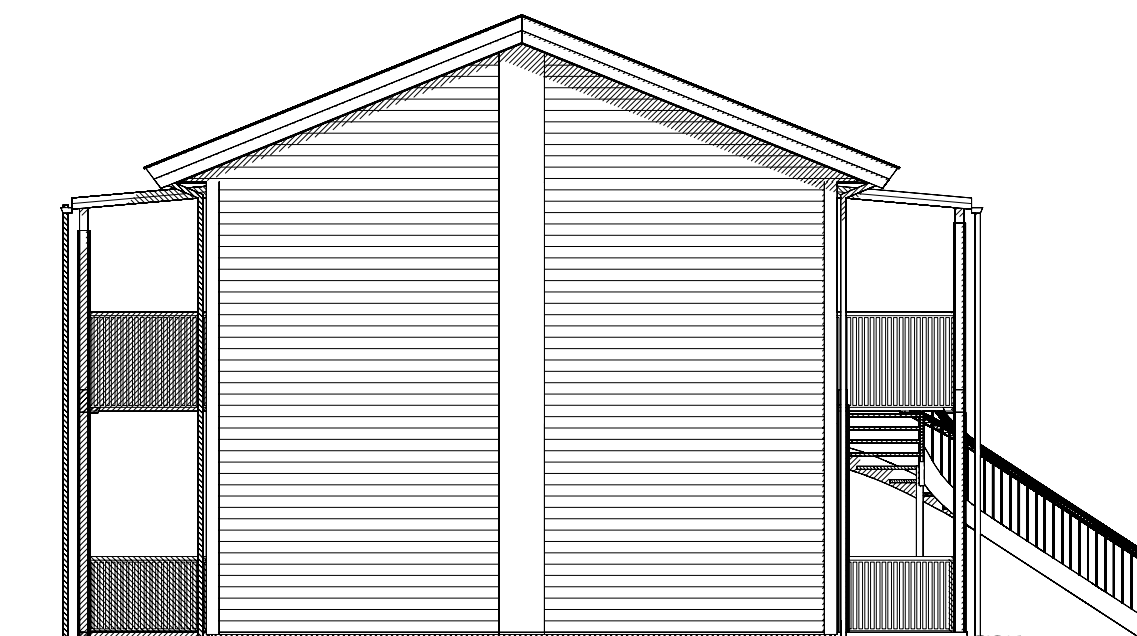

FASADE

Rev.nr.:	Rev.:	Tegn. / Dato:			Kontr.:
Tiltakshaver :					Nr. <b>A05+</b>
Byggeplass :					
Kommune :					
Målestokk: 1:100	DAK av: HH	Dato: 10.03.16	Kontr.: SER	Dato: 10.03.16	Arkivnr.:Sogn1+1
Tegning FASADER			Hustype SOGN 1+1		
Arkitekt:		Denne tegning tilhører Nordbohus AS. Etterligning kfr. lov om åndsverk av 12.5.1961.			