


Vest

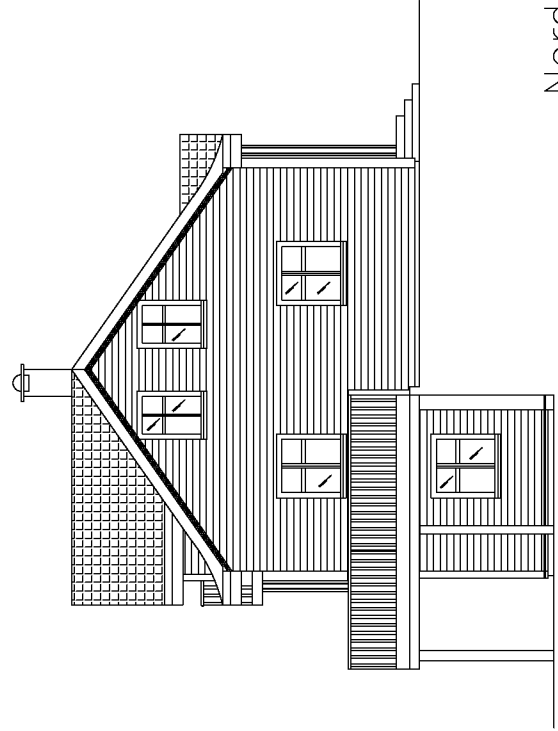

Nord

Dato	12.05.19	Konstr./tegn. K. Størnes	Godkjent	Målestokk 1:100	Fasader
Byggherre:					Nybygg
Anmeldestegning					2019-501
Korr.: 14.02.03 fasade/ 14.07.03 Fasade			Beregning		