


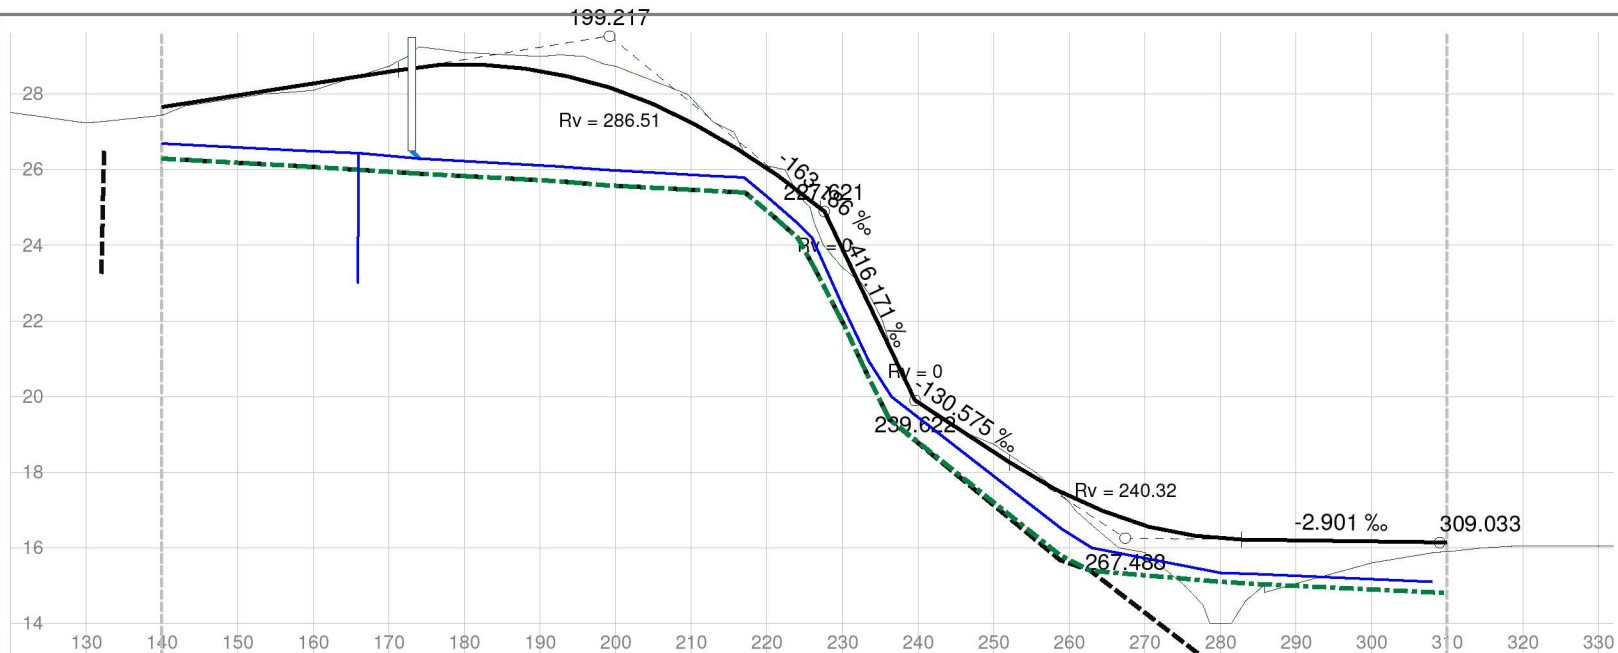

Vert.kurv.	31.68% Rv = 286.5 -163.19% Rv = 0 -16.17% Rv = 0 -130.58% Rv = 240.3 -2.9%																			
Hor.kurv.	R = -10 R = 10 R = -5 R = -10 R = 5 R = 5 R = -10 R = 5 R = 3																			
Breddeutv.																				
Tverrfall (1% = 1mm)																				
V.kj.b.k	3%																			
H.kj.b.k	3%																			
Profil h.	27.662	27.979	28.296	28.612	28.797	28.636	28.125	27.266	26.058	23.913	19.859	18.553	17.376	16.605	16.250	16.204	16.175	16.146	16.146	
Terreng h.	27.449	27.906	28.100	28.748	29.096	29.010	28.740	27.902	26.111	23.411	19.824	18.736	17.221	15.883	14.000	15.067	15.611	15.910	15.910	16.064
Overbyggn.	61 cm																			

Advokatfirma Mikkel Mundal AS
 Prosjekt Søndre Urhaug, gnr. 445 bnr. 6
 Rammeplan for VA-ledninger

Rektangel AS

Fureåsen 40, 6017 Ålesund
 Tlf: 91147585, E-Post: mar@rektangedl.no

Tegnet av mr	Saksbehandler mr
Sidemannskontr. gr	Prosjektansvarlig MAR
Dato 05.12.2020	Målestokk 1: 1000
Prosj.nr. 1155	1: 200
Tegn.nr. 11-10	Rev.