


E6


04/13292  
41-41  
04/2196-1  
Tett

MELAND KOMMUNE  
Godteke 06.12.04  
Fritte søknadsføring

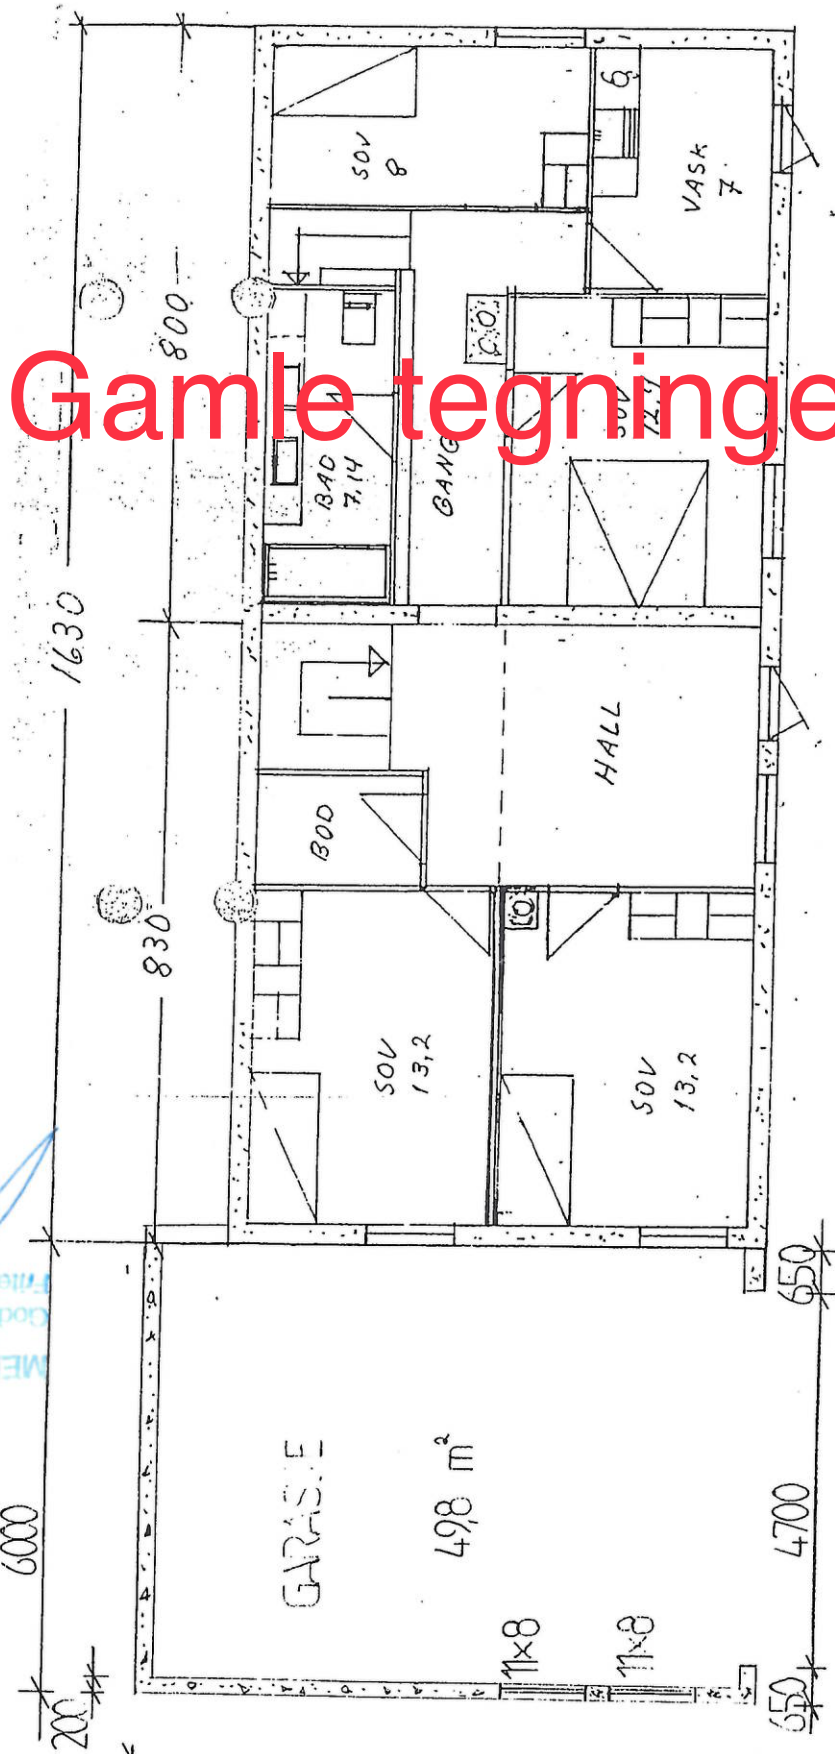


GARASJE	1:100	23/19
FREDRIK MELAND	GNR 41	BNR 41

Gamle tegninger

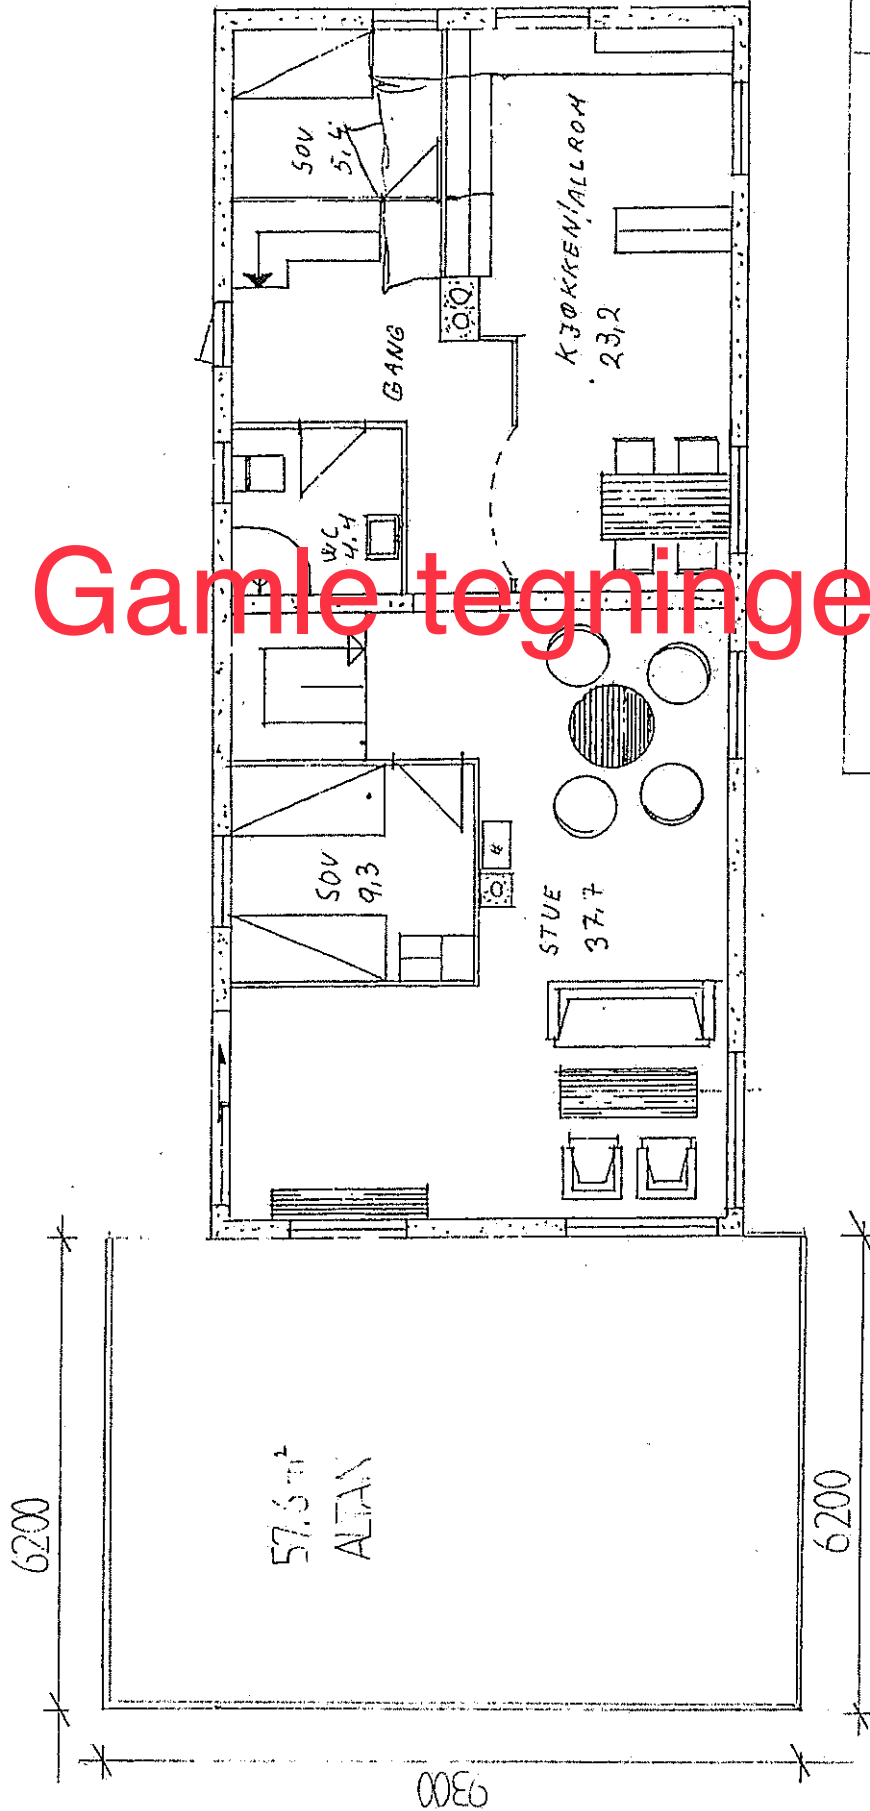


GARASJE	1 100	23/90
	GNE	BNE
	41	41

# Gamle tegninger

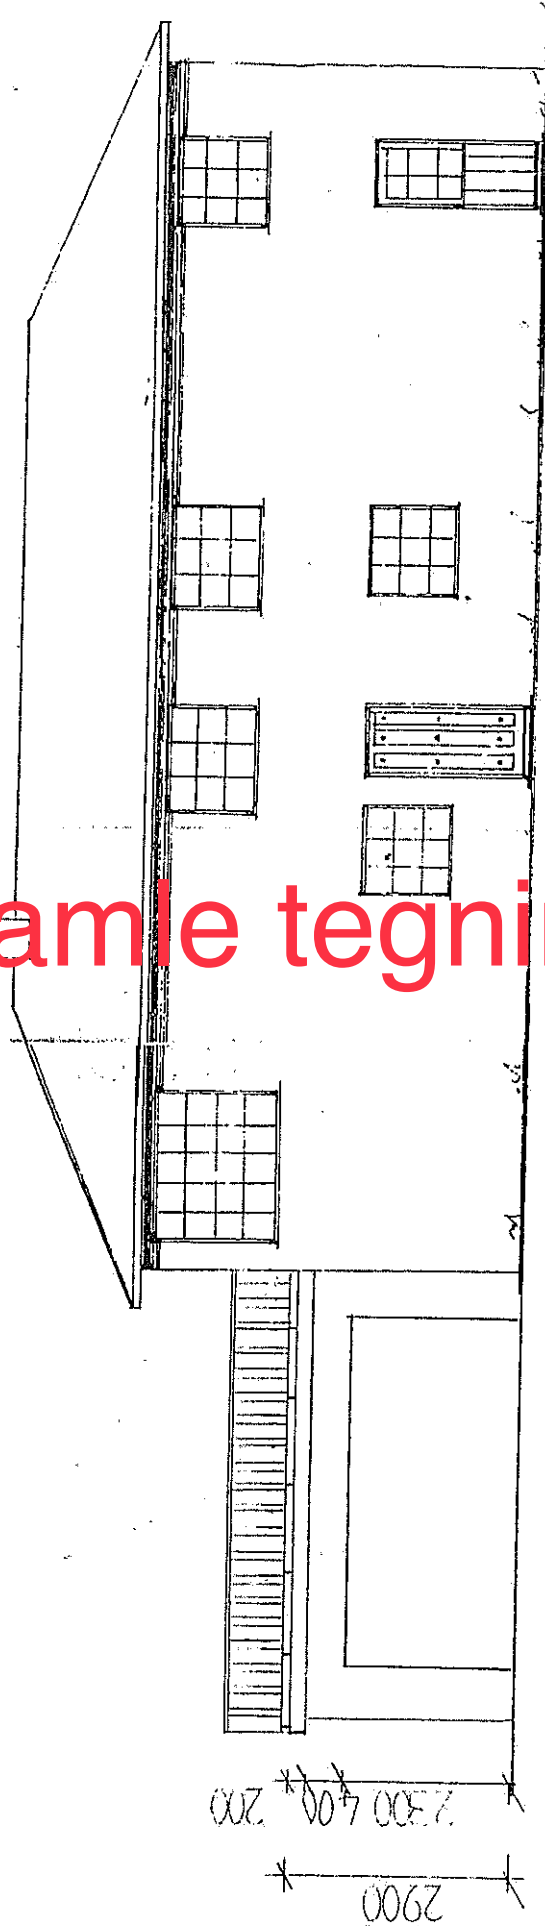

GARASJE	1:10

# Gamle Tegninger

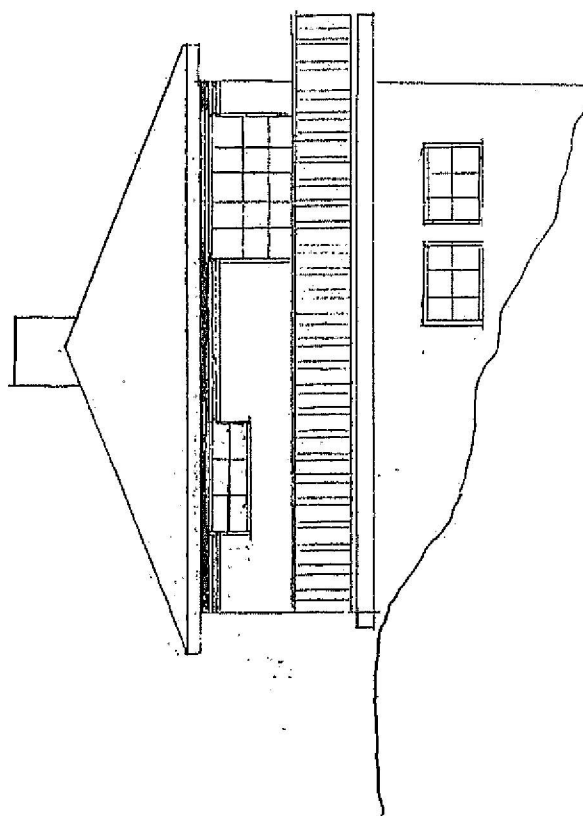

GARASJE	1:100