



FASADE NORD

TILBYGG


20.11.20	ERLING ARSØTH Vidar H.	1:50	G.nr 139/B.nr 64
FASADE NORD ERLING ARSØTH SILJE S.M. ARSØTH			ALVER KOMMUNE 4631

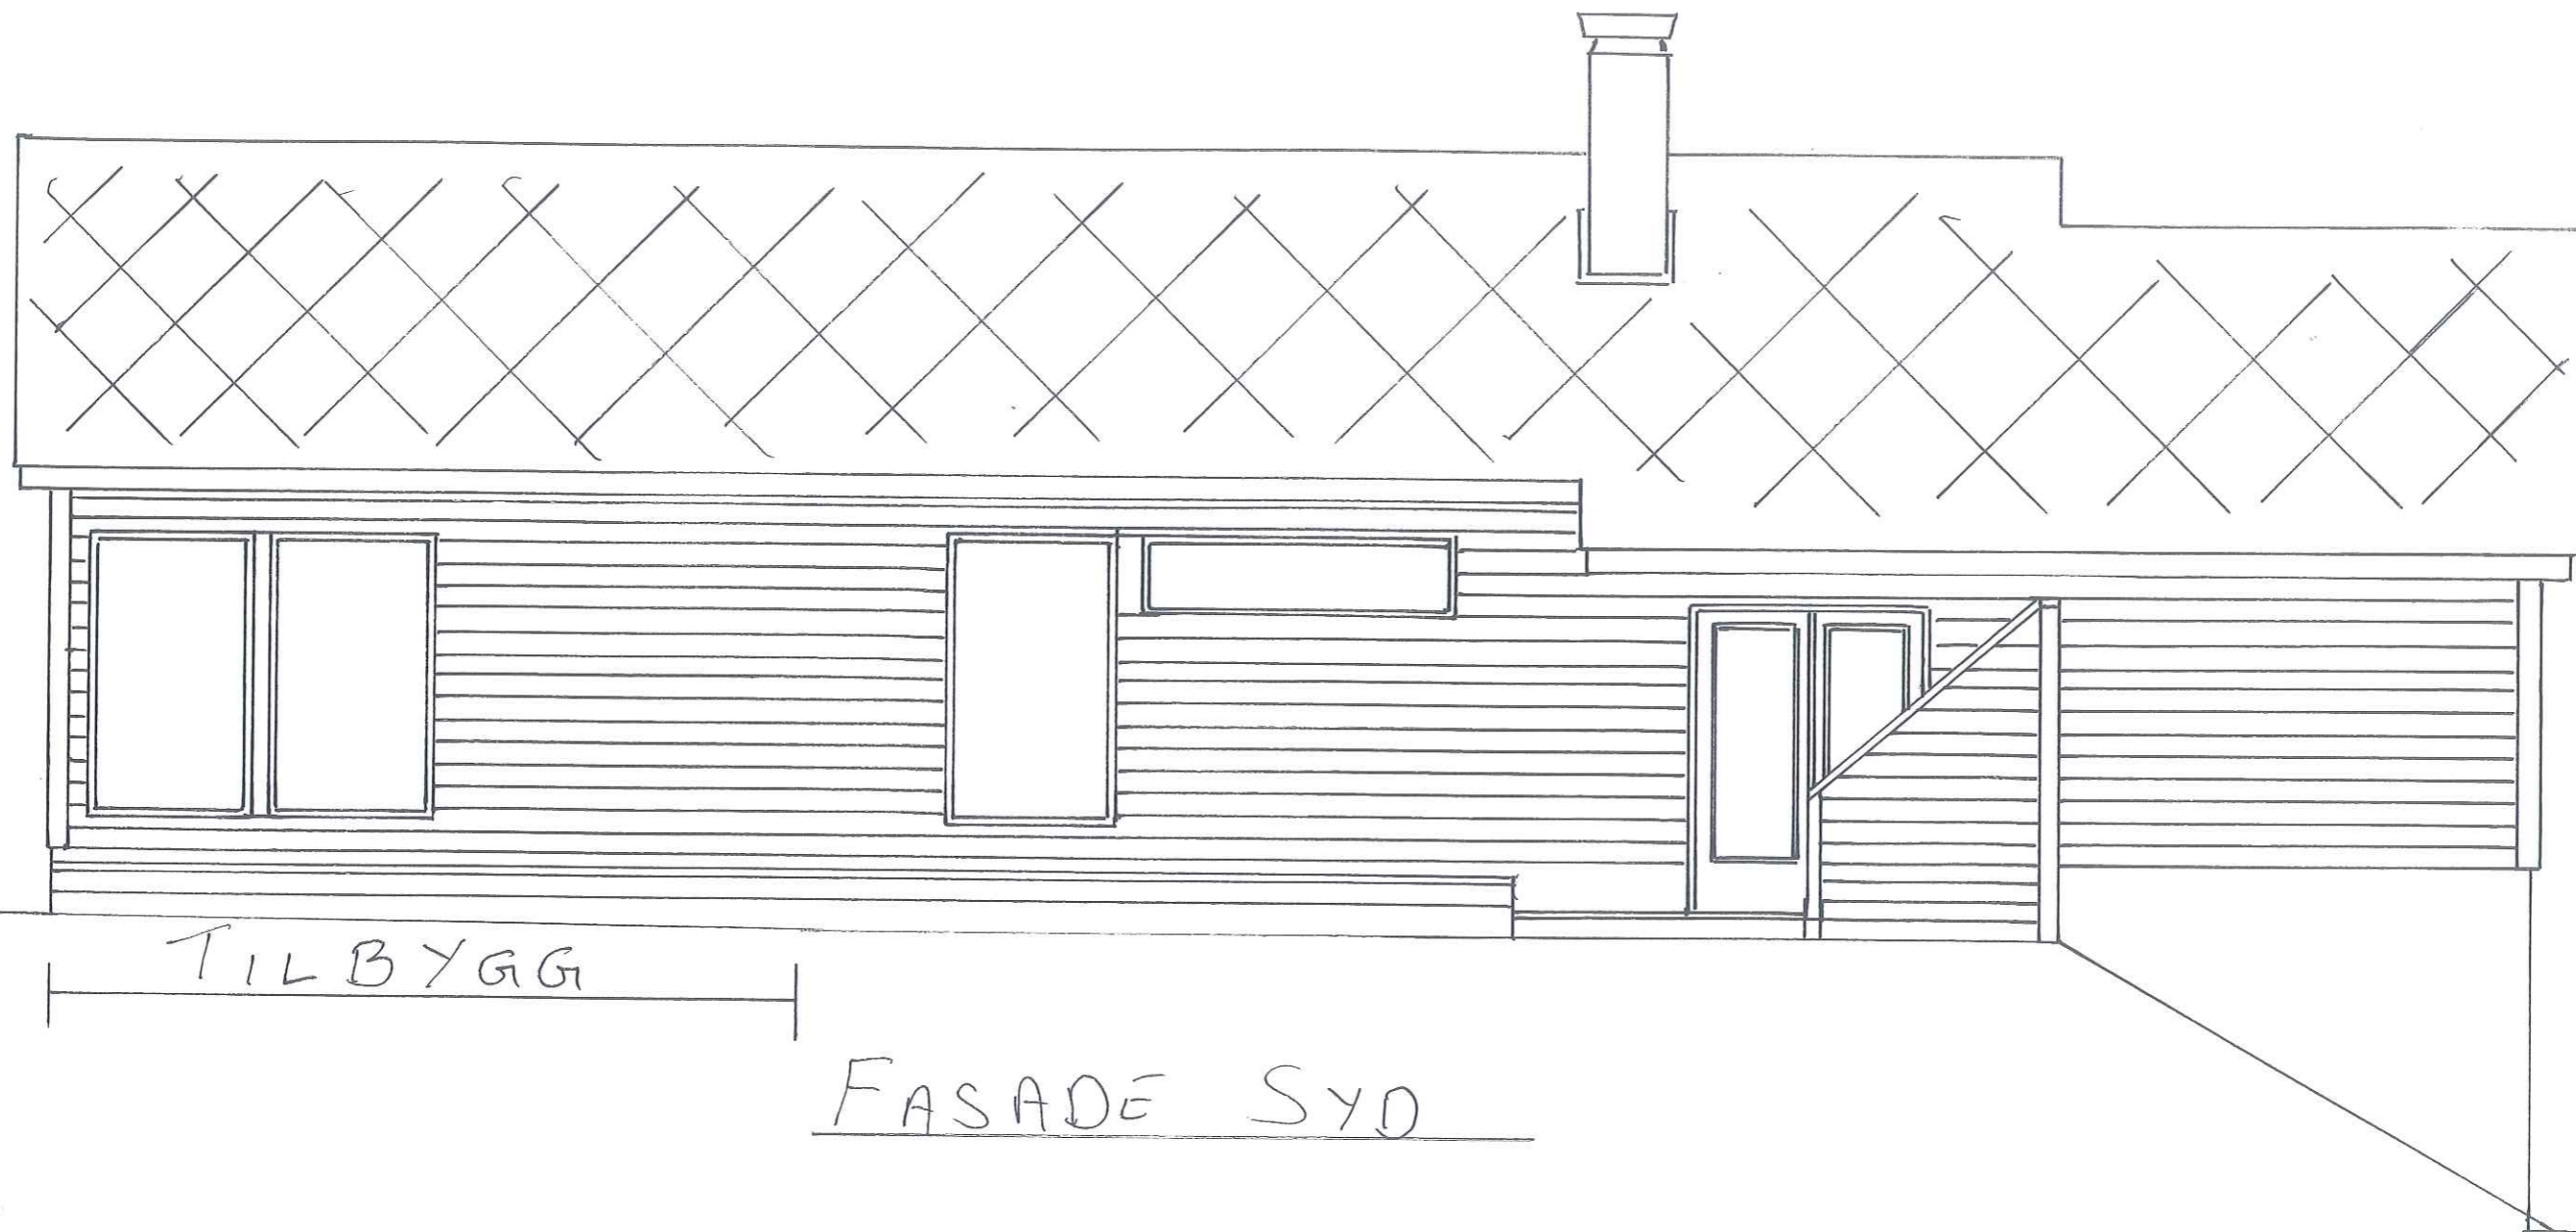

20.11.20	ERLING ARSETH Vider 46		1:50	G.nr 139 / B.nr 64
FASADE SYD				
ERLING ARSETH				
SILJE J. M. ARSETH				ALVER KOMMUNE 4631

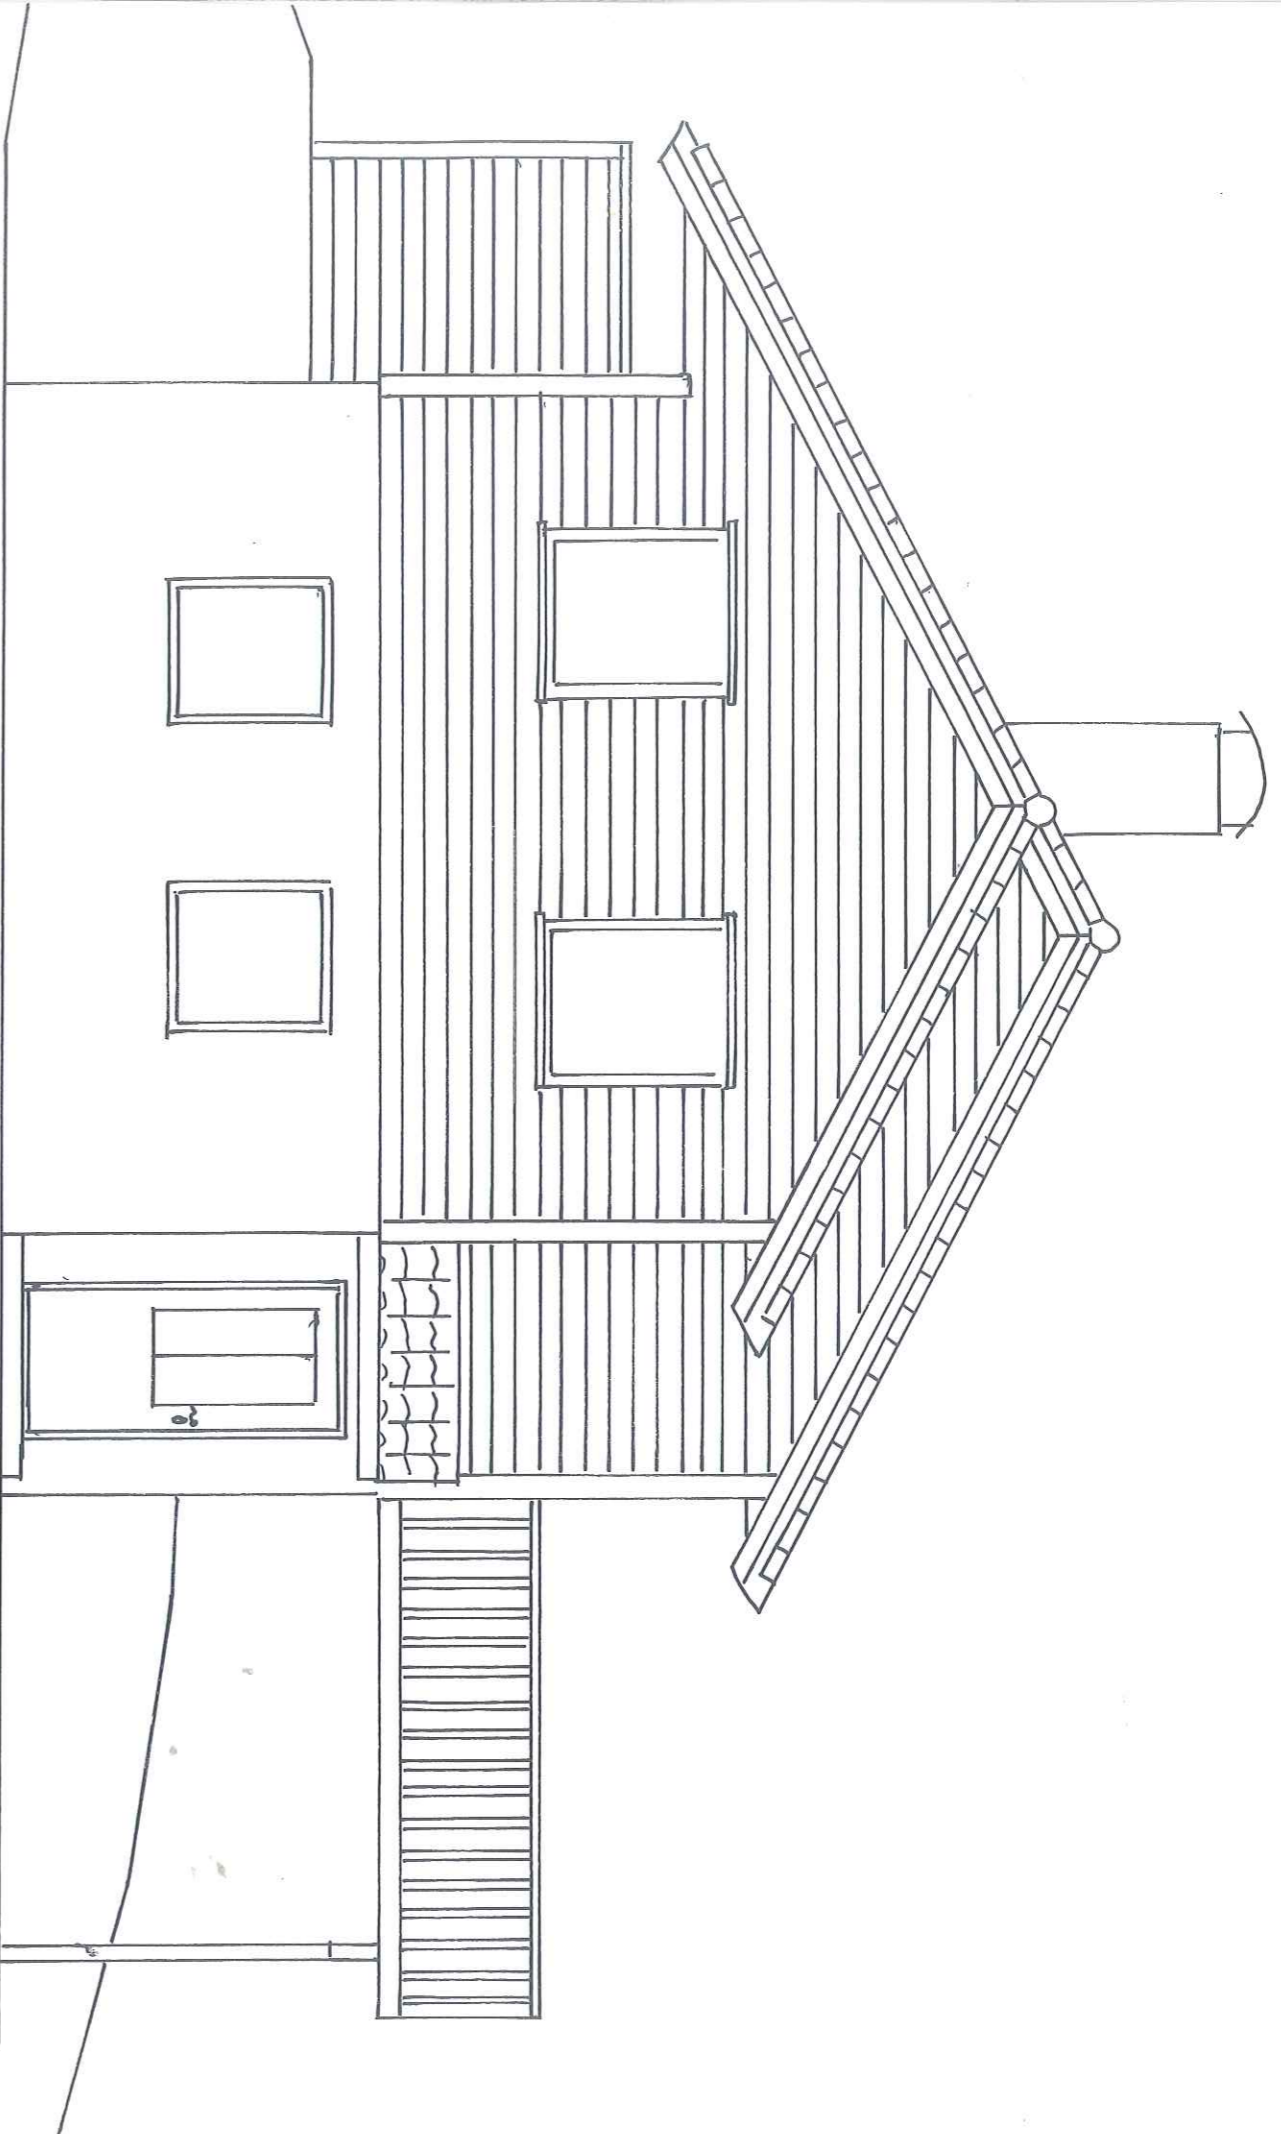

FASADÉ AUST

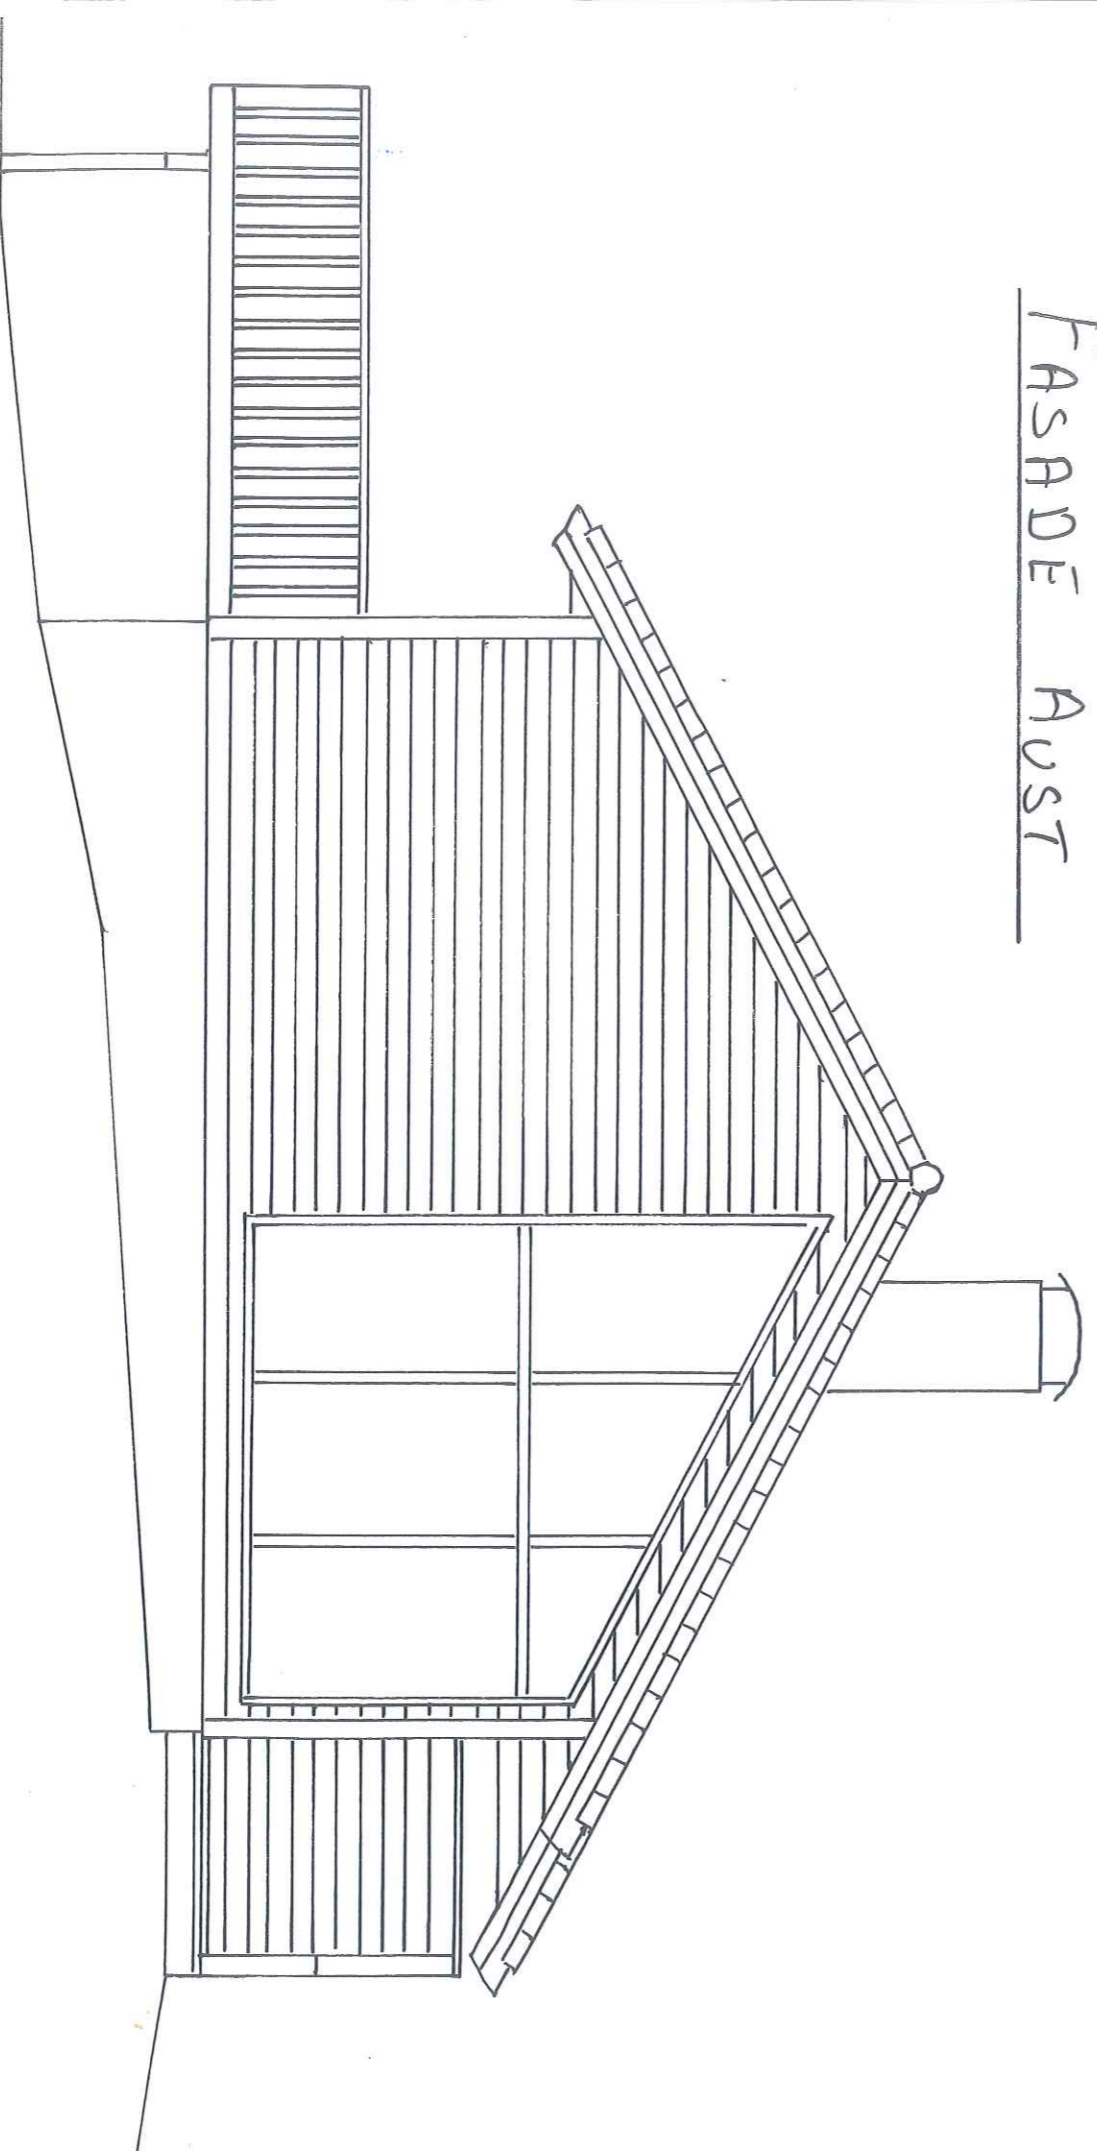

FASADÉ VEST

20.11.20	ERLIND NISSEN Ved. M.		1:50	Gnr 139 / B.nr 64
FASADER AUST / VEST				
ERLIND NISSEN				
SILJE S. M. NISSEN				
				ALVER KOMMUNE 4631