


5/5

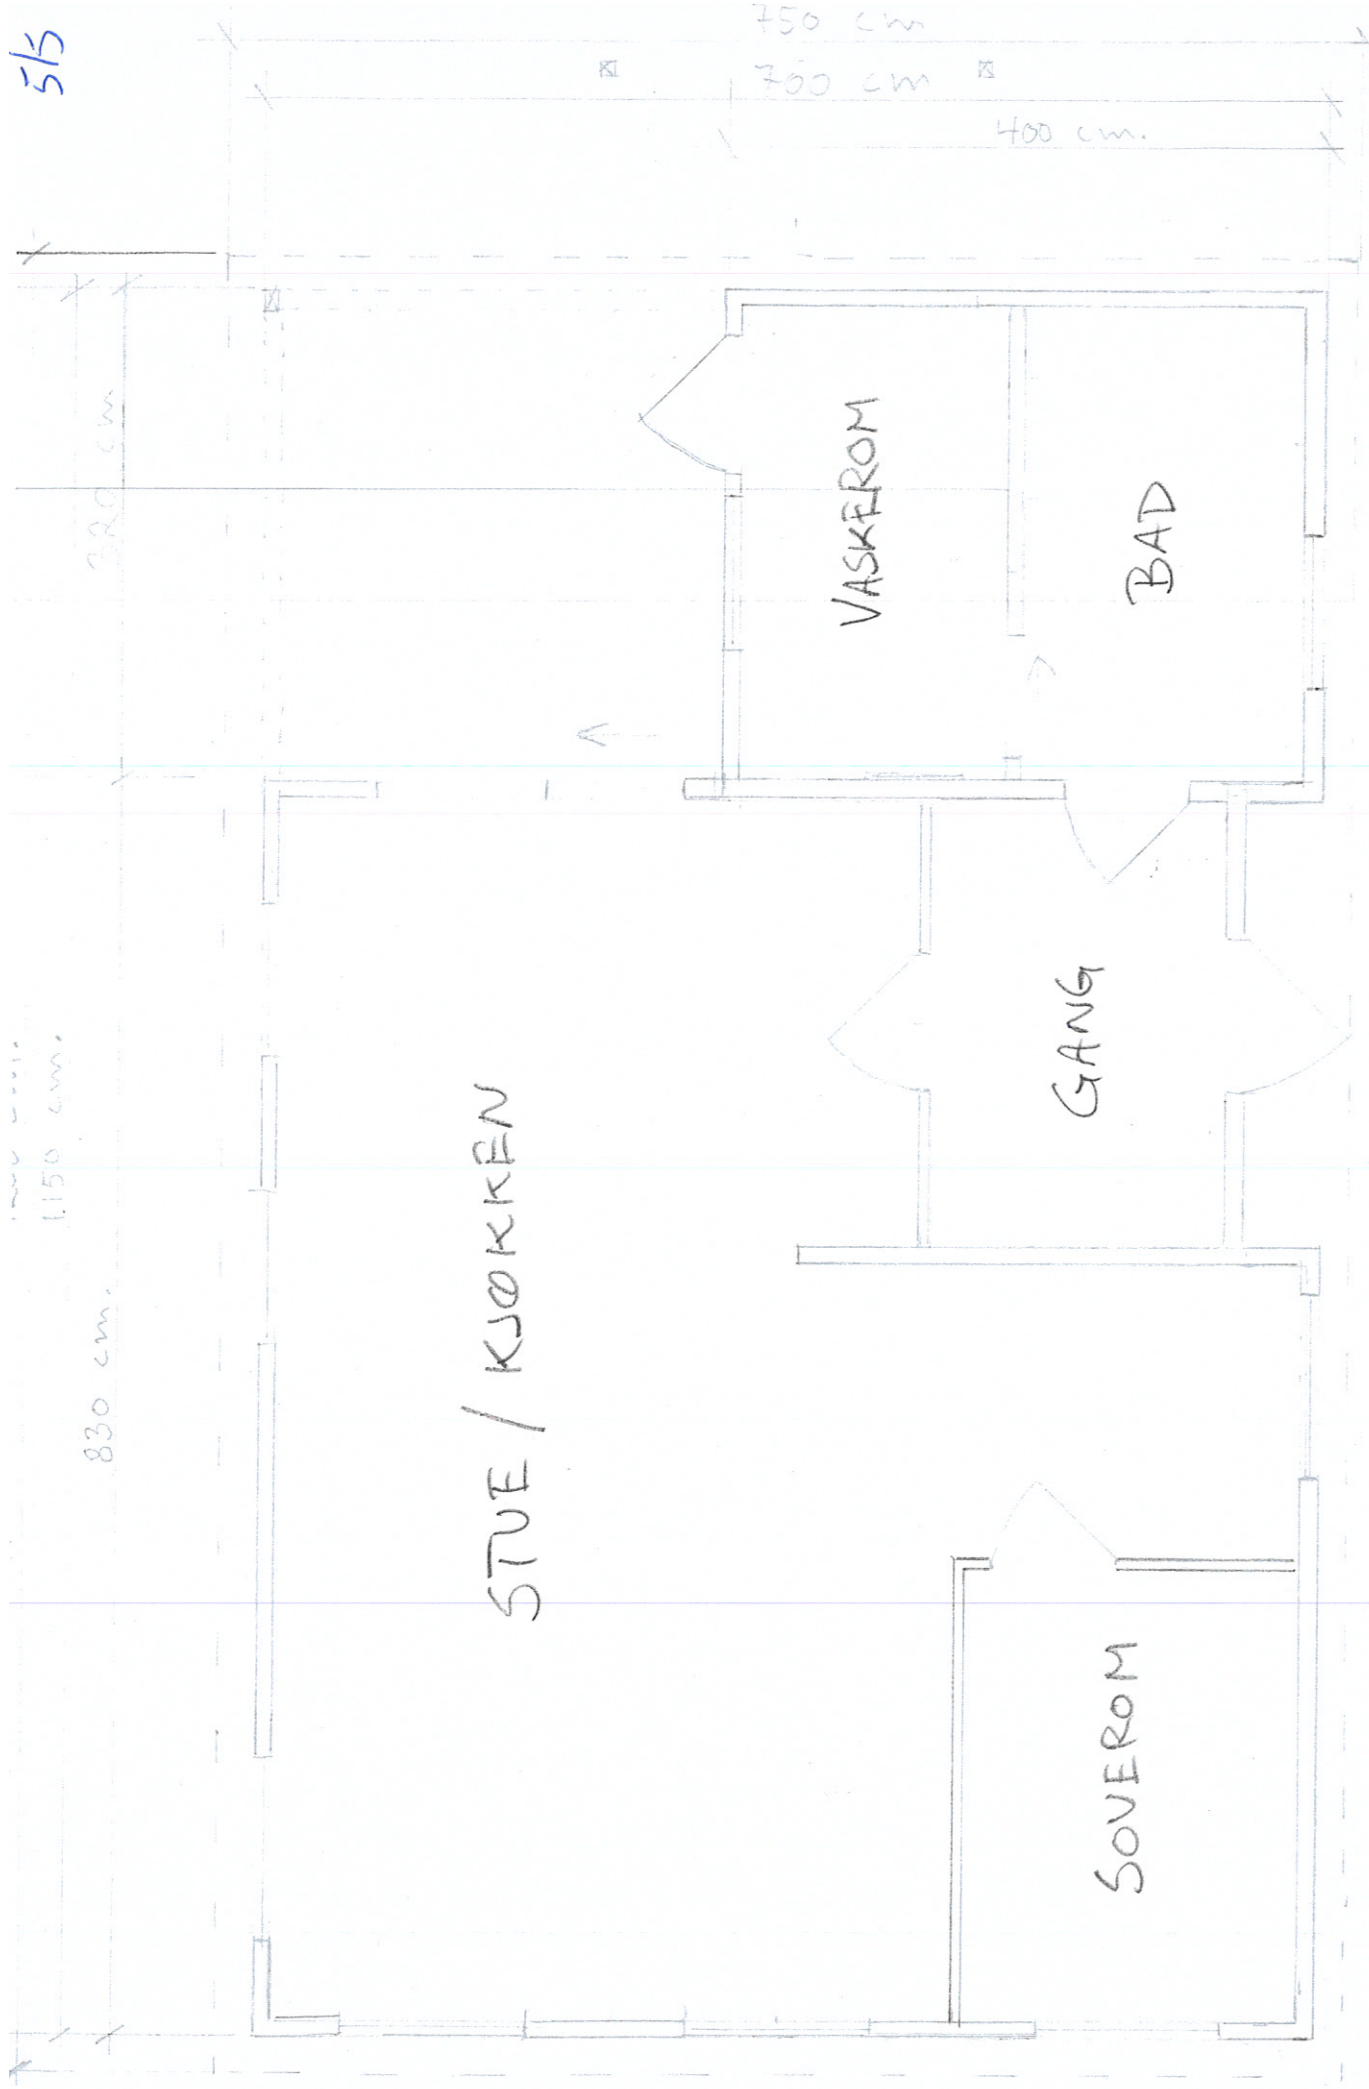


PLANTEGNING, ETTER OMBYGGING

G.NR: 109 / BR.NR 13


EVA FLOYSAND / OLE CHR. RONNESTAD

MÅL 1:50

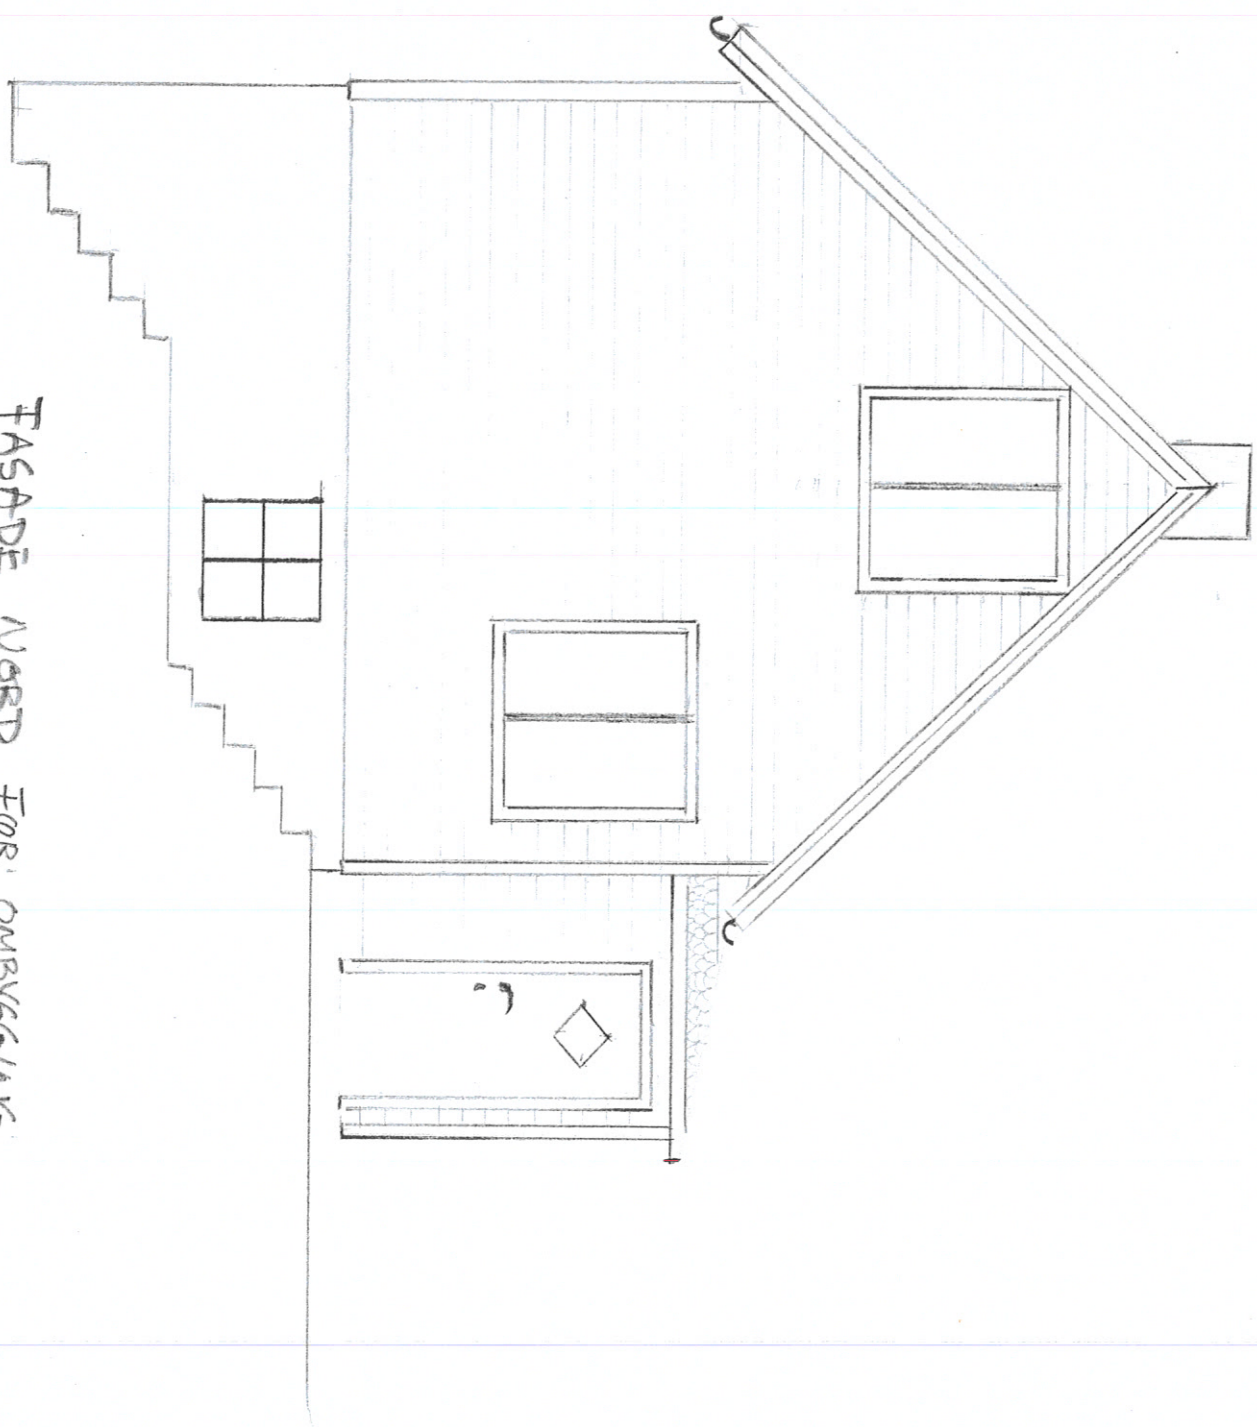

FASADE VORD, FOR OMBYGGING
G.NR: 109 / BR.NR: 13
EVA FLOYSAND / OLE CHR. RØNNESTAD


MÅL 1:50

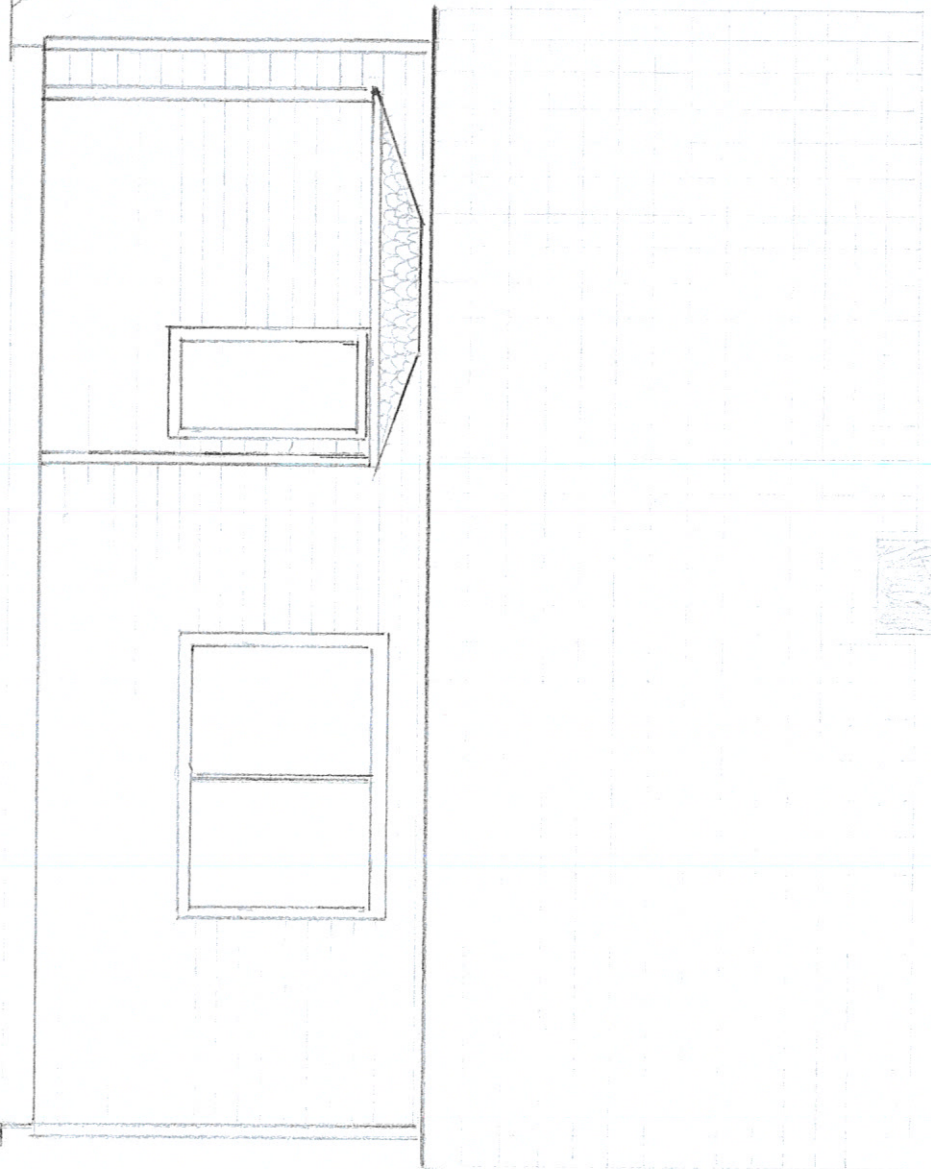

FASADEN VEST, FOR OMBYGGING
G.NR: 109 / BE.NR: 13
EVA FLOYSDAND / OLE LAR. RØNNESTAD

www

MÅL 1:50

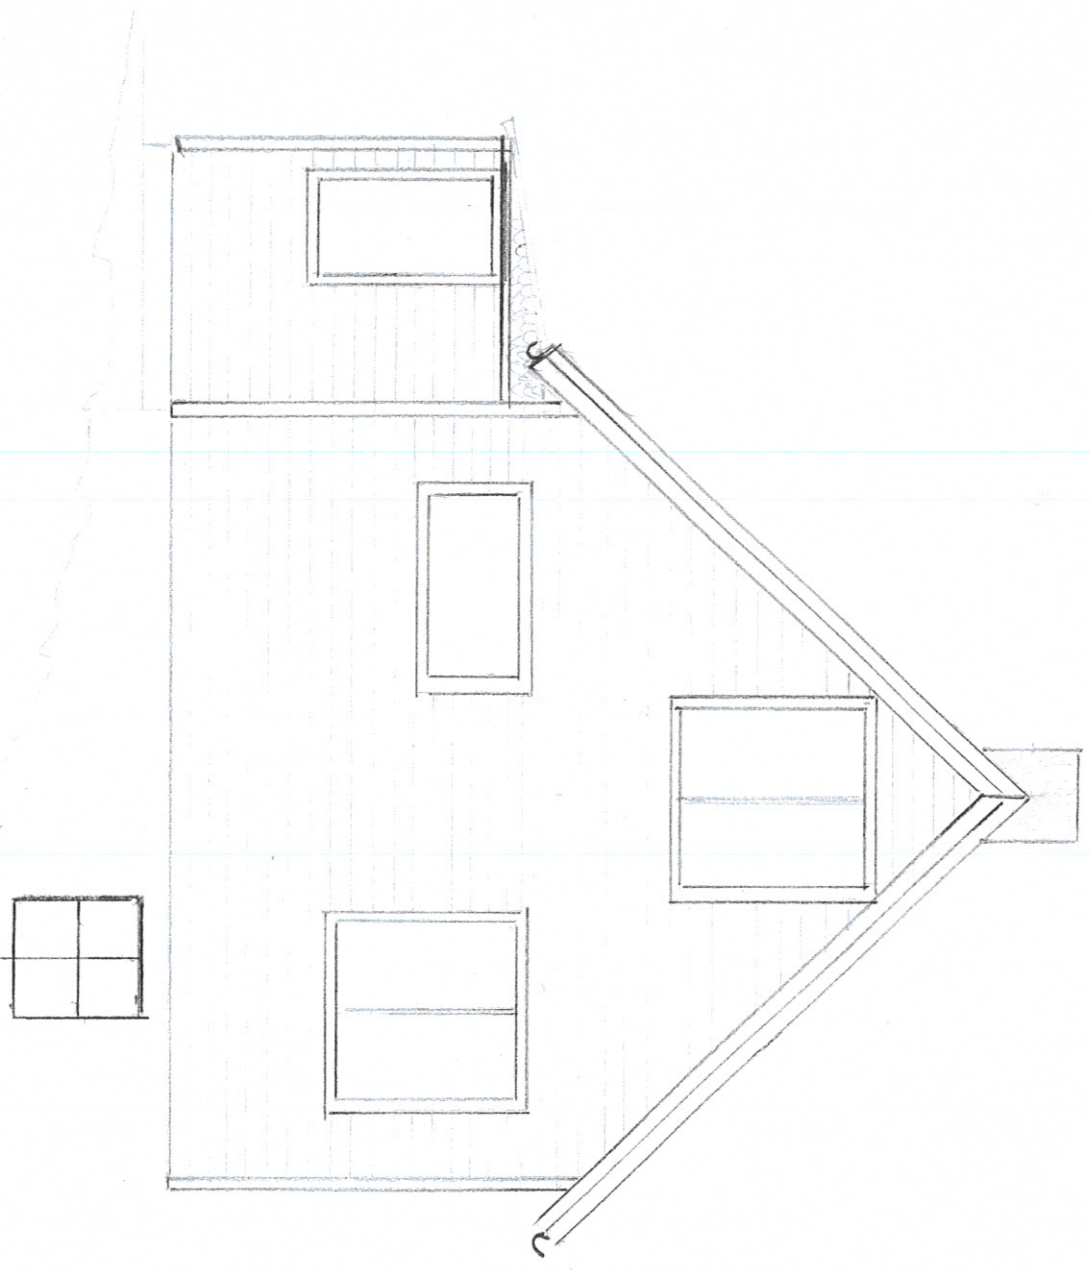


FASADE SOR, FOR OMKYG 1906
G.NR: 109 / BR.NR: 13
EVA FLOXSAND / OLE CHR. RØNNESTAD


MÅ 1:50

FASADE ØST, FØR OMBYGGING
GR: 109 / BR: 13
EVA FLOYSAND / NIE / UD. RØMMECTAD

Wavy line indicating ground level or boundary.

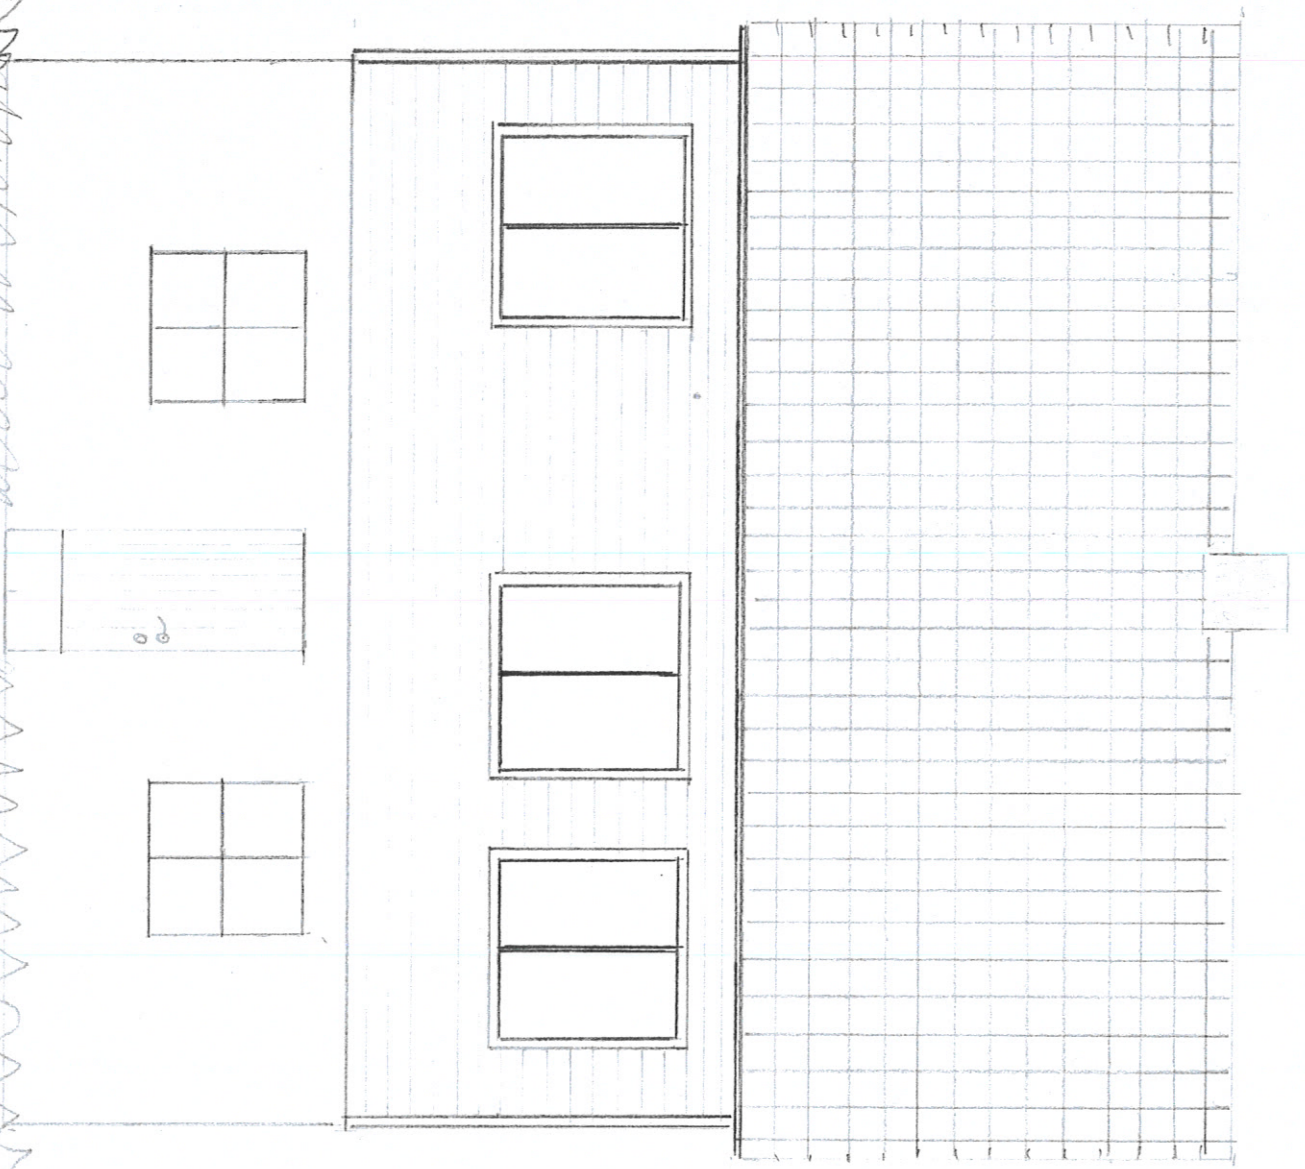

Mål 1:50

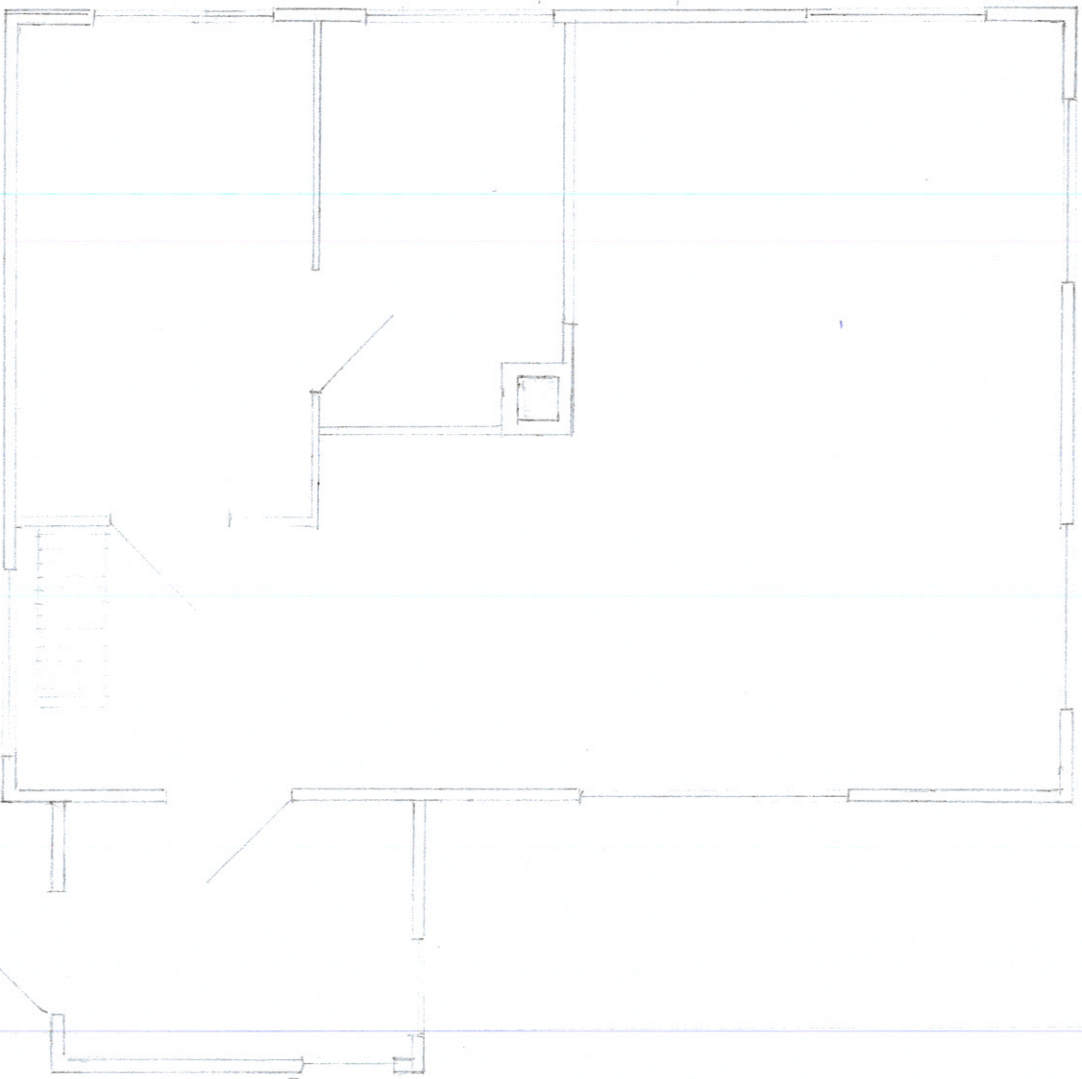

PLANTEGNING, FOR OMBYGGNING
G.NR: 109 / BR.NR: 13
EVA FLOYSSAND / OLE CHR. RØNNESTAD

MÅL: 1:50