


5/5

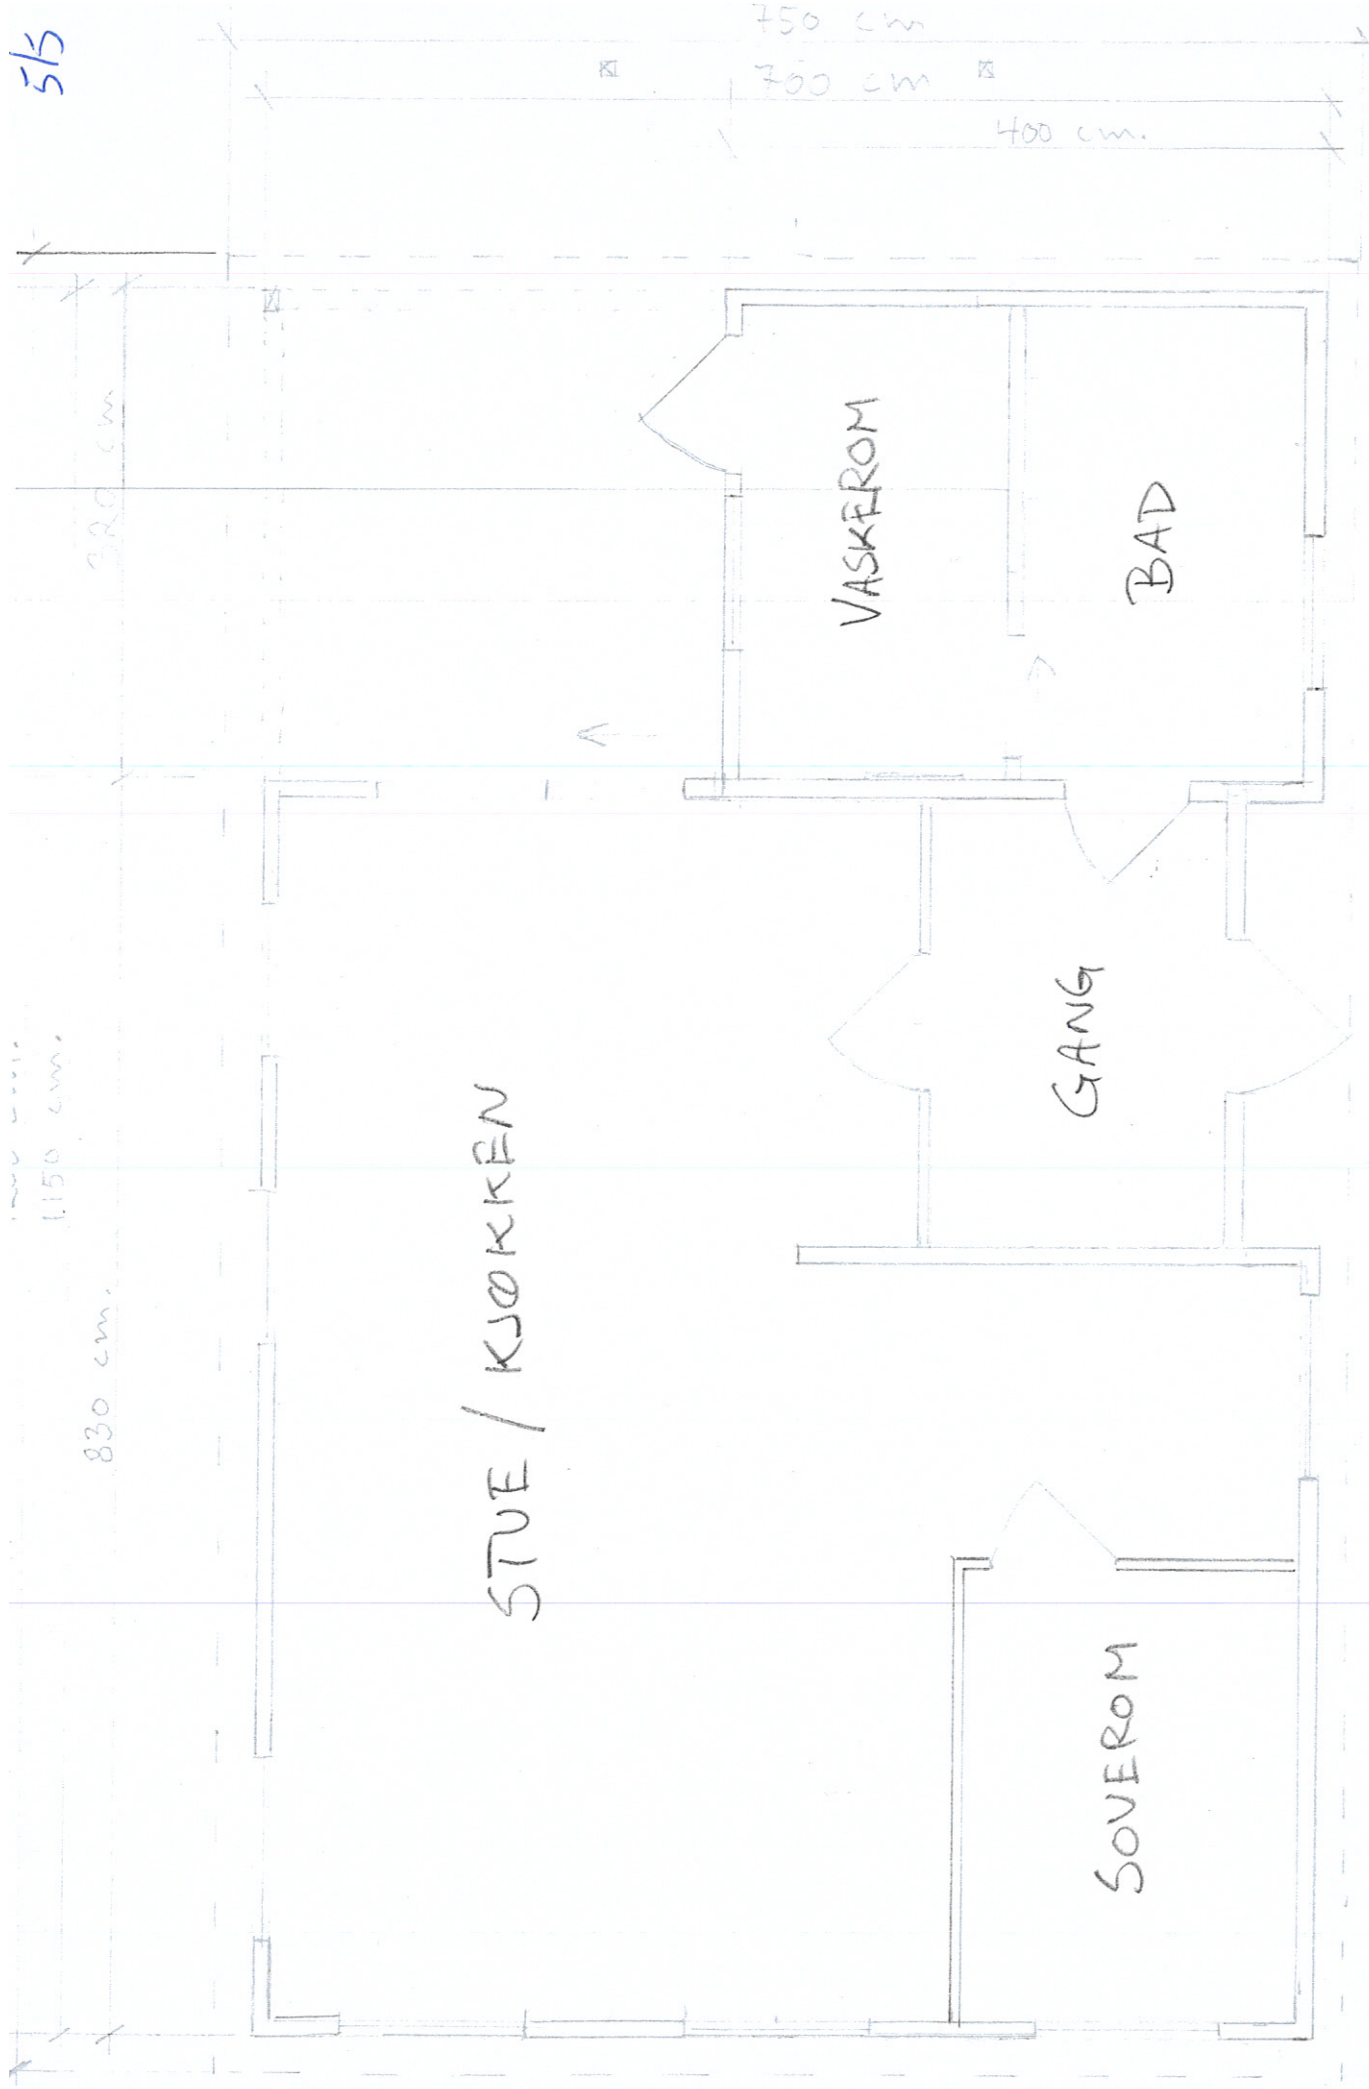


PLANTEGNING, ETTER OMBYGGING

G.NR: 109 / BR.NR 13

EVA FLOYSAND / OLE CHR. RONNESTAD


MÅL 1:50

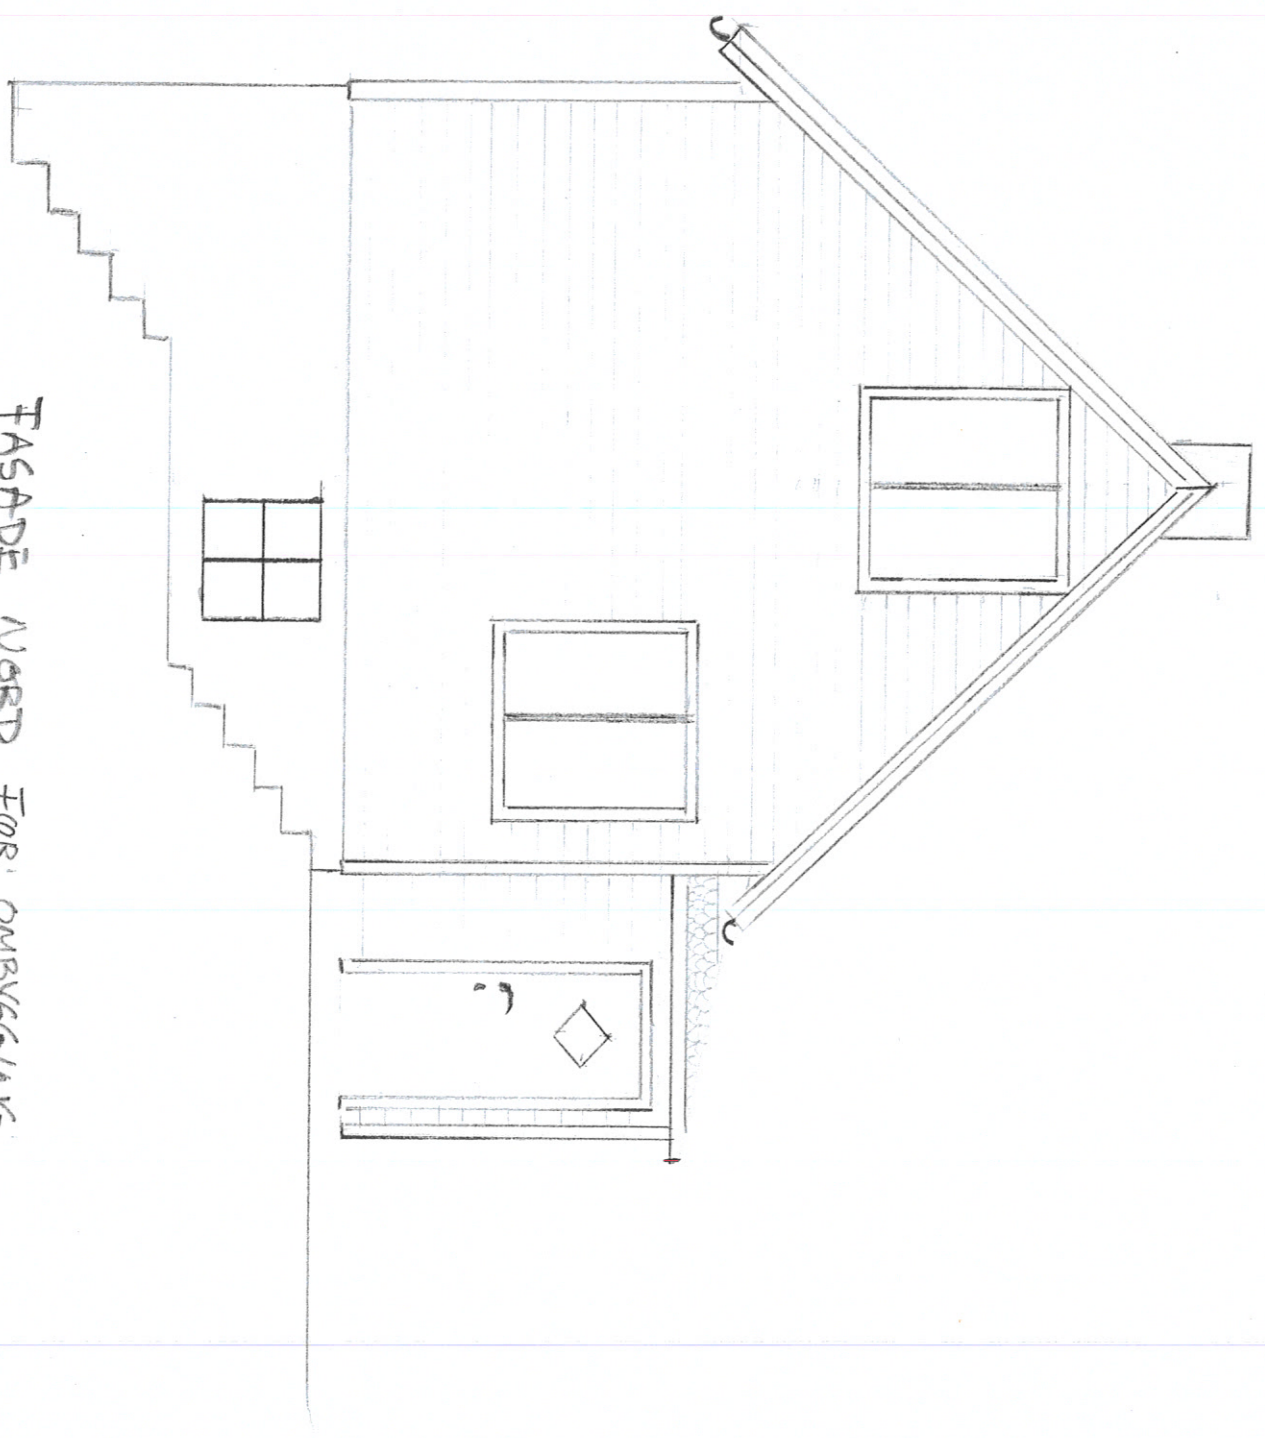

FASADE VORD, FOR OMBYGGING  
G.NR: 109 / BR.NR: 13  
EVA FLOYSAND / OLE CHR. RØNNESTAD

MÅL 1:50




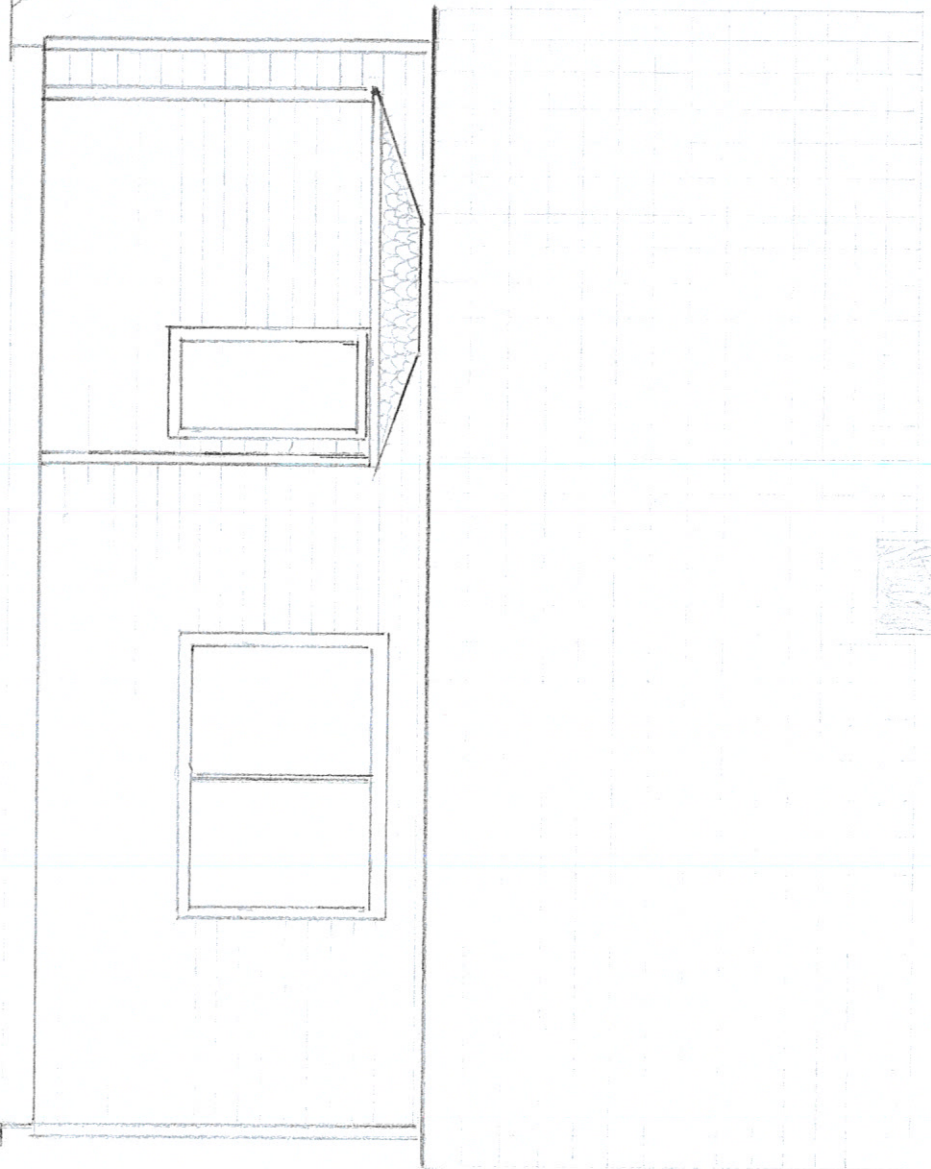

FASADEN VEST, FOR OMBYGGING  
 G.NR: 109 / BE.NR: 13  
 EVA FLOYSDAND / OLE LAR. RØNNESTAD

*Www*

MÅL 1:50

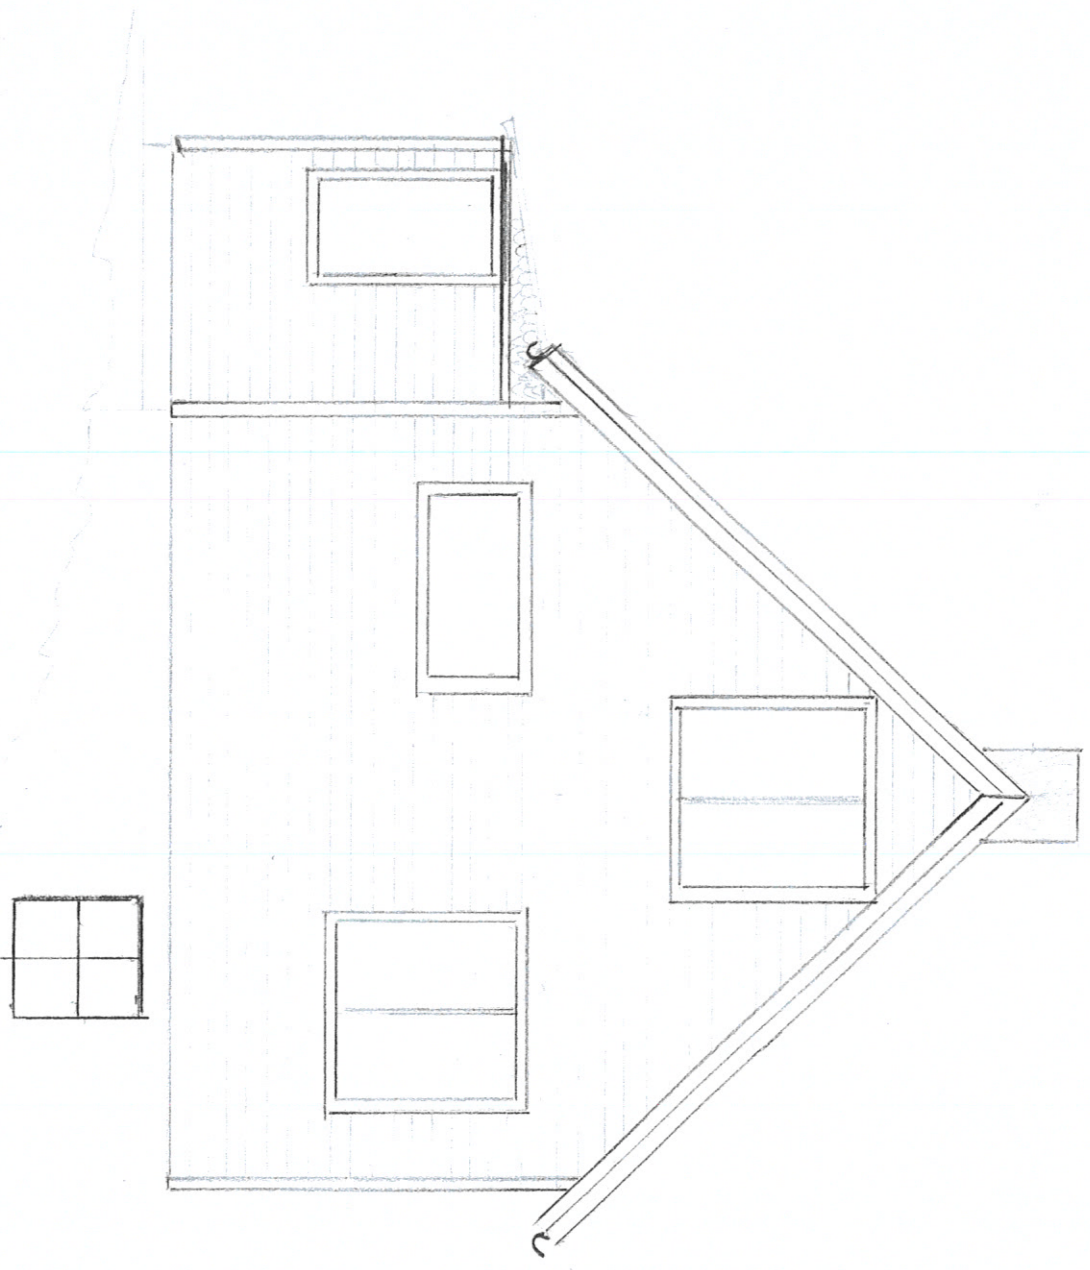



FASADE SOR, FOR OMKYG 1906  
G.NR: 109 / BR.NR: 13  
EVA FLOKSAND / OLE CHR. RØNNESTAD

MÅ 1:50



FASADE ØST, FØR OMBYGGING  
GR. NR: 109 / BE. NR: 13  
EVA FLOY SAND / NIE / UD. RØMMECTAD

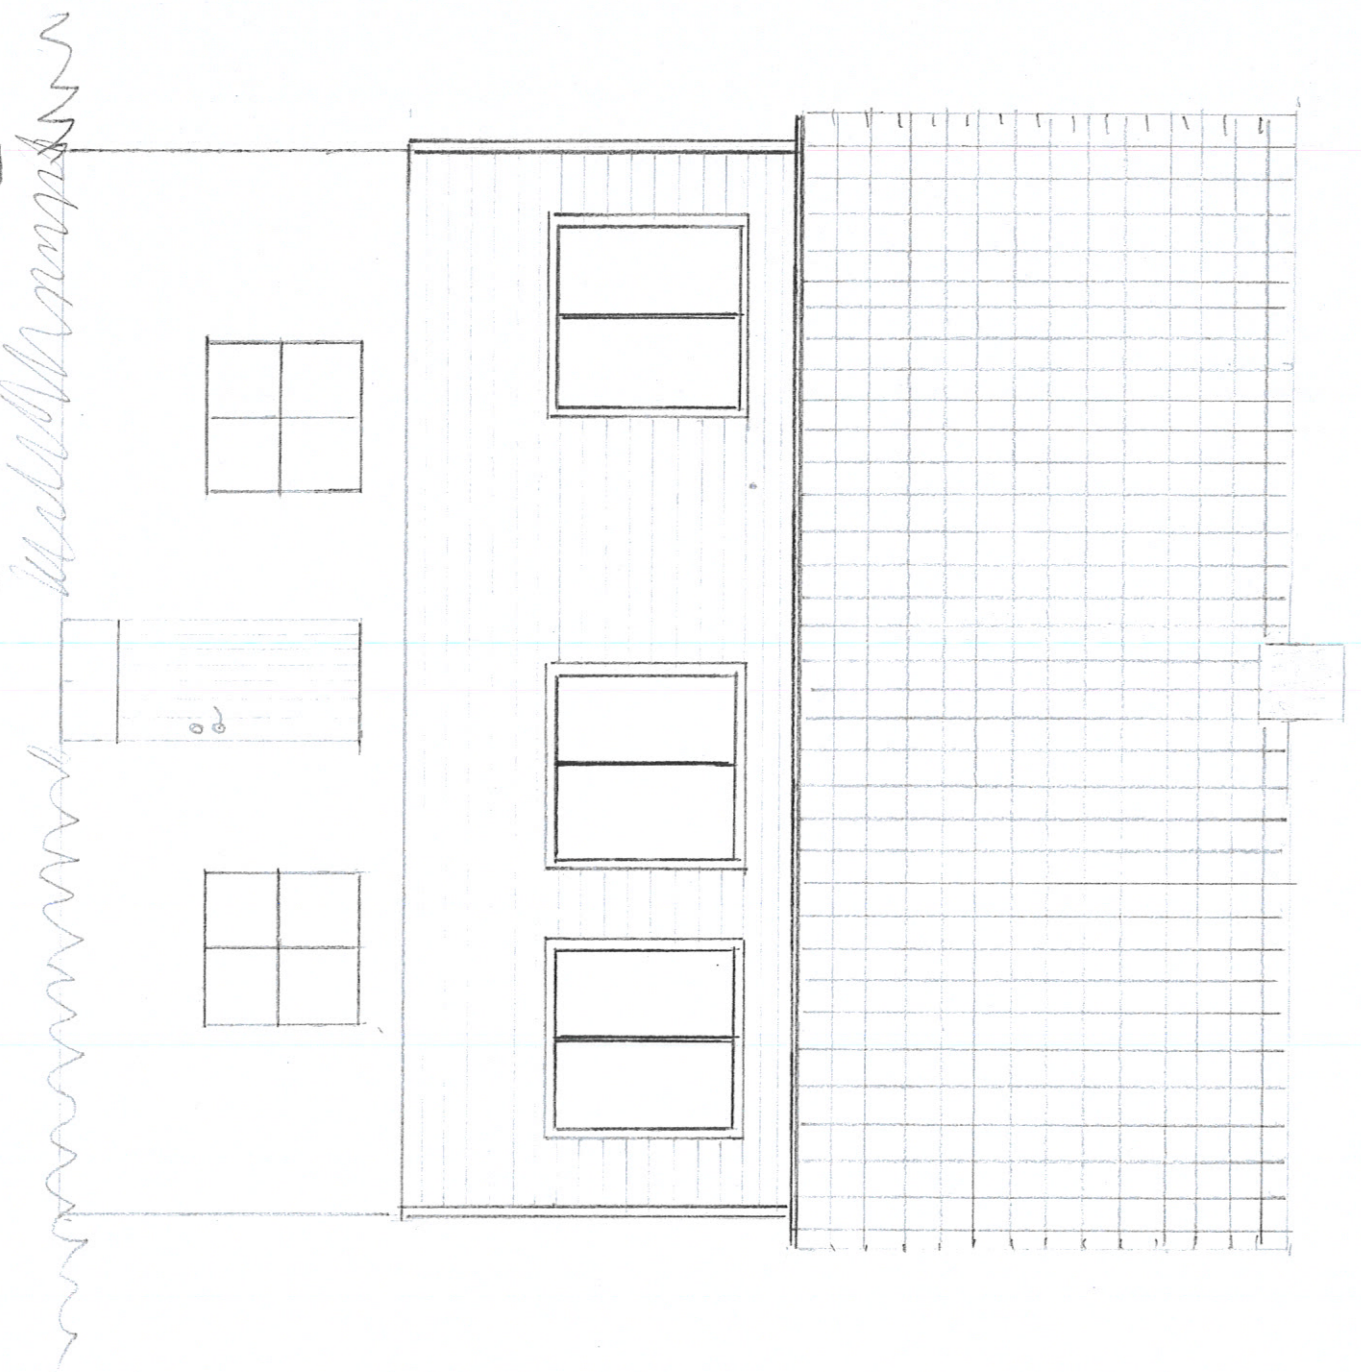

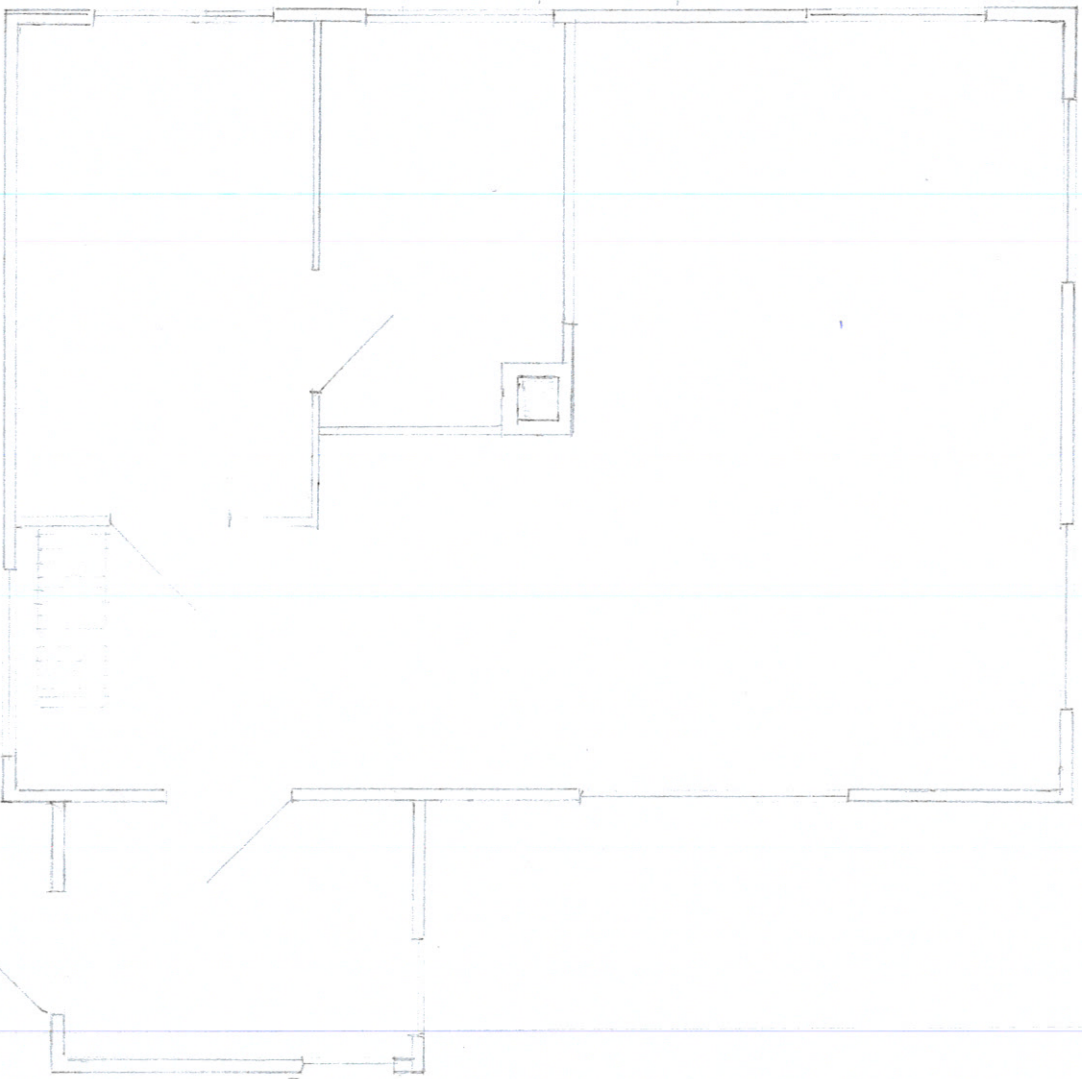

PLANTEGNING, FOR OMBYGGNING  
G.NR: 109 / BR.NR: 13  
EVA FLOYSSAND / OLE CHR. RØNNESTAD

MÅL: 1:50