



BRA 1. etasje 93.2 m²
 BRA Takoverbygg 18.9 m²
 SUM BRA 112.1 m²

BYA Takoverbygg 21.8 m²

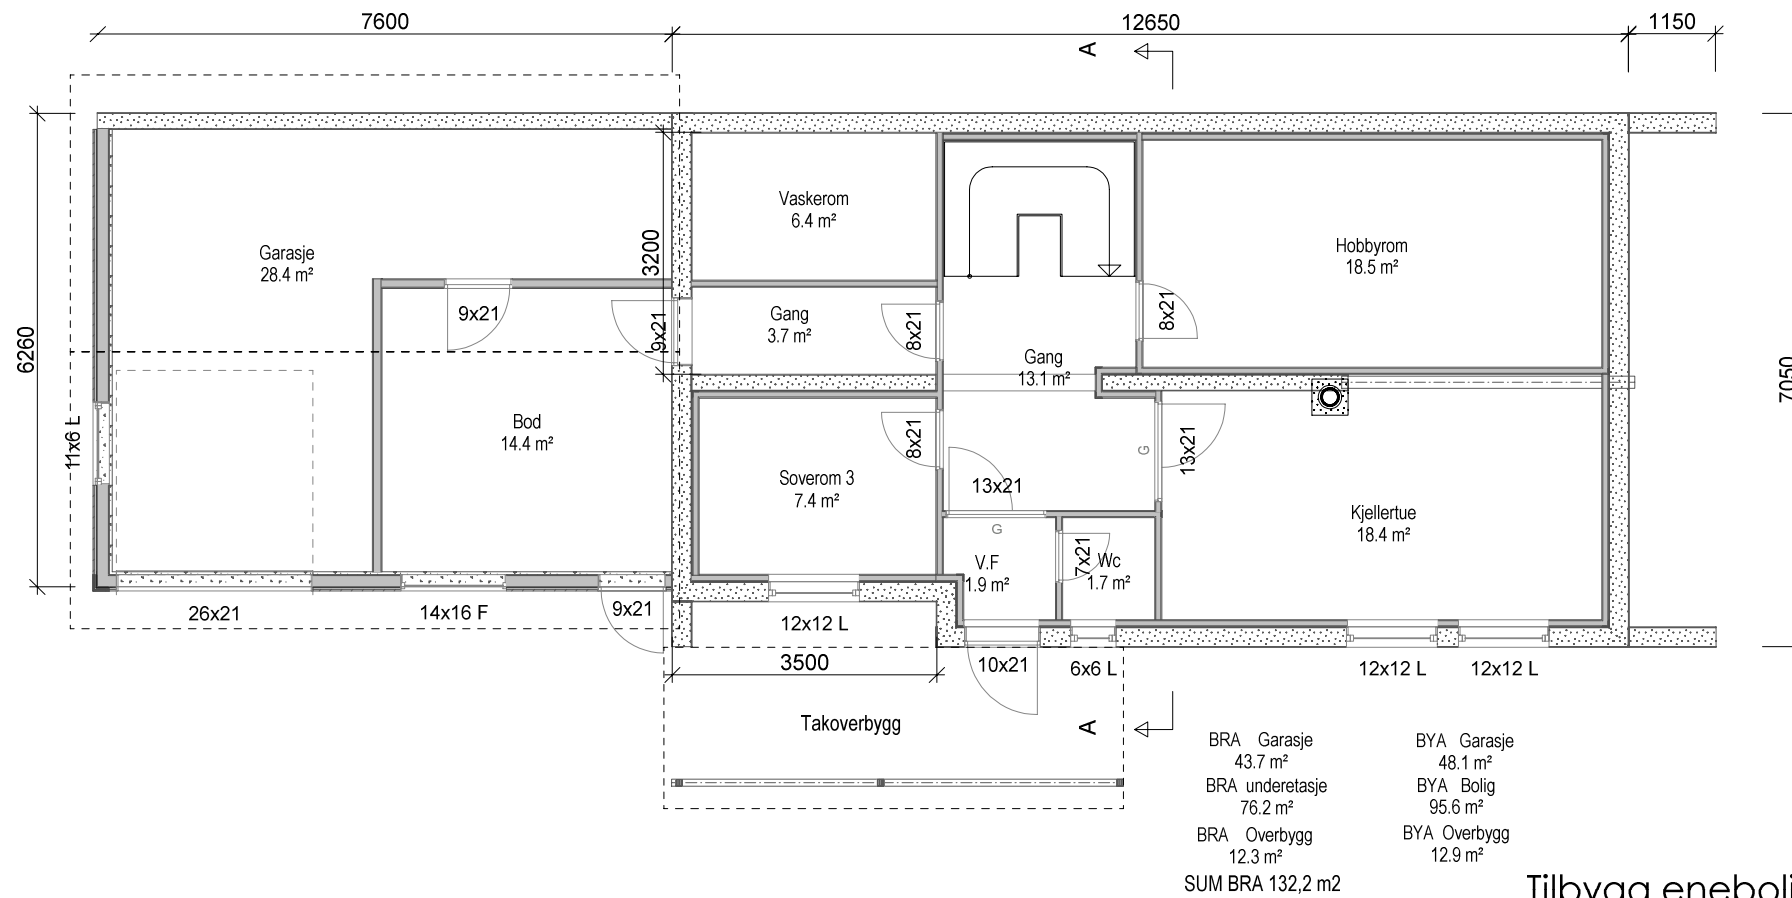


BRA Garasje 43.7 m²
 BRA underetasje 76.2 m²
 BRA Overbygg 12.3 m²
 SUM BRA 132.2 m²

BYA Garasje 48.1 m²
 BYA Bolig 95.6 m²
 BYA Overbygg 12.9 m²

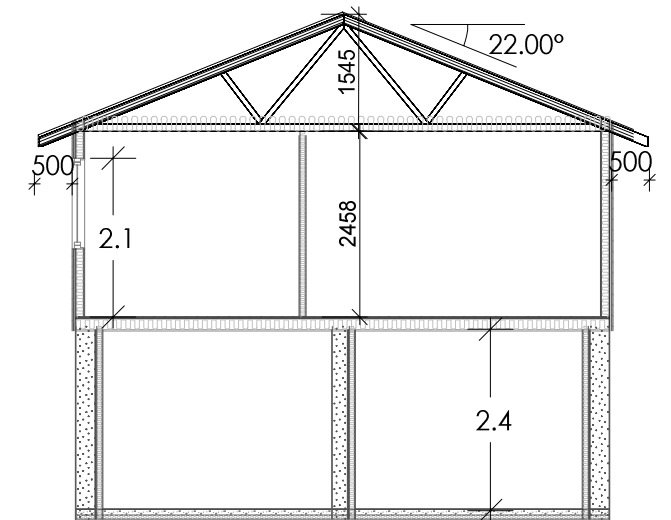

Tilbygg enebolig nedre Sagstad

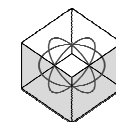

DDS-CAD

© Tegningen er beskyttet i.h.t. lov om opphavsrett.

Tiltakshaver: Lars Hopland
 Byggeplass: Sagstadvegen 182
 Kommune: Alver
 Gnr: 618 Bnr: 61 Mål: 1 : 100
 Plan og snitt eksisterende bolig



Dato: 09.12.2020
 Tegn: K.H
 Prosjekt nr.: 4631_318_61
 Tegn.nr: 501

Tilbygg enebolig_Hopland