


E-1

SNITT A-A OG TYPISK SNITT

M 1:100

GBNR. 214/97 - ALVÆR KOMMUNE

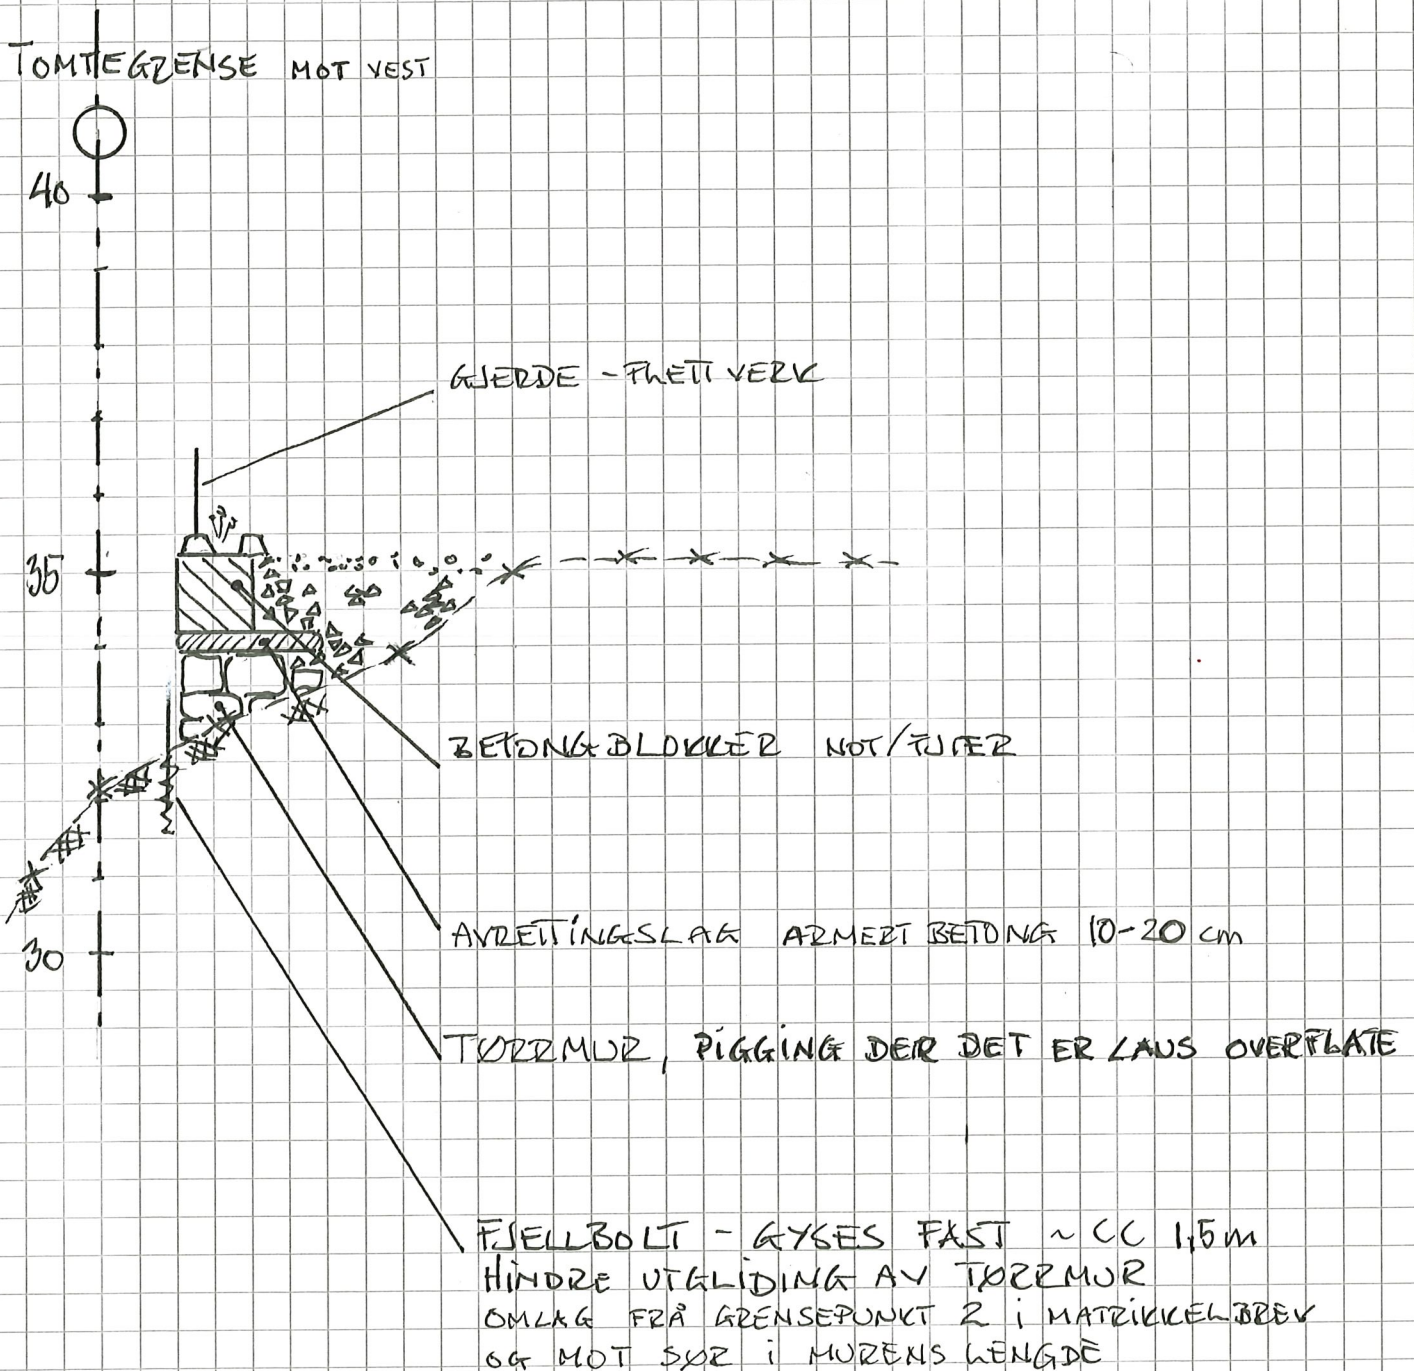


MS 26/1-21

SNITT B-B

M 1:100

GBNZ 214/97 ALVER KOMMUNE

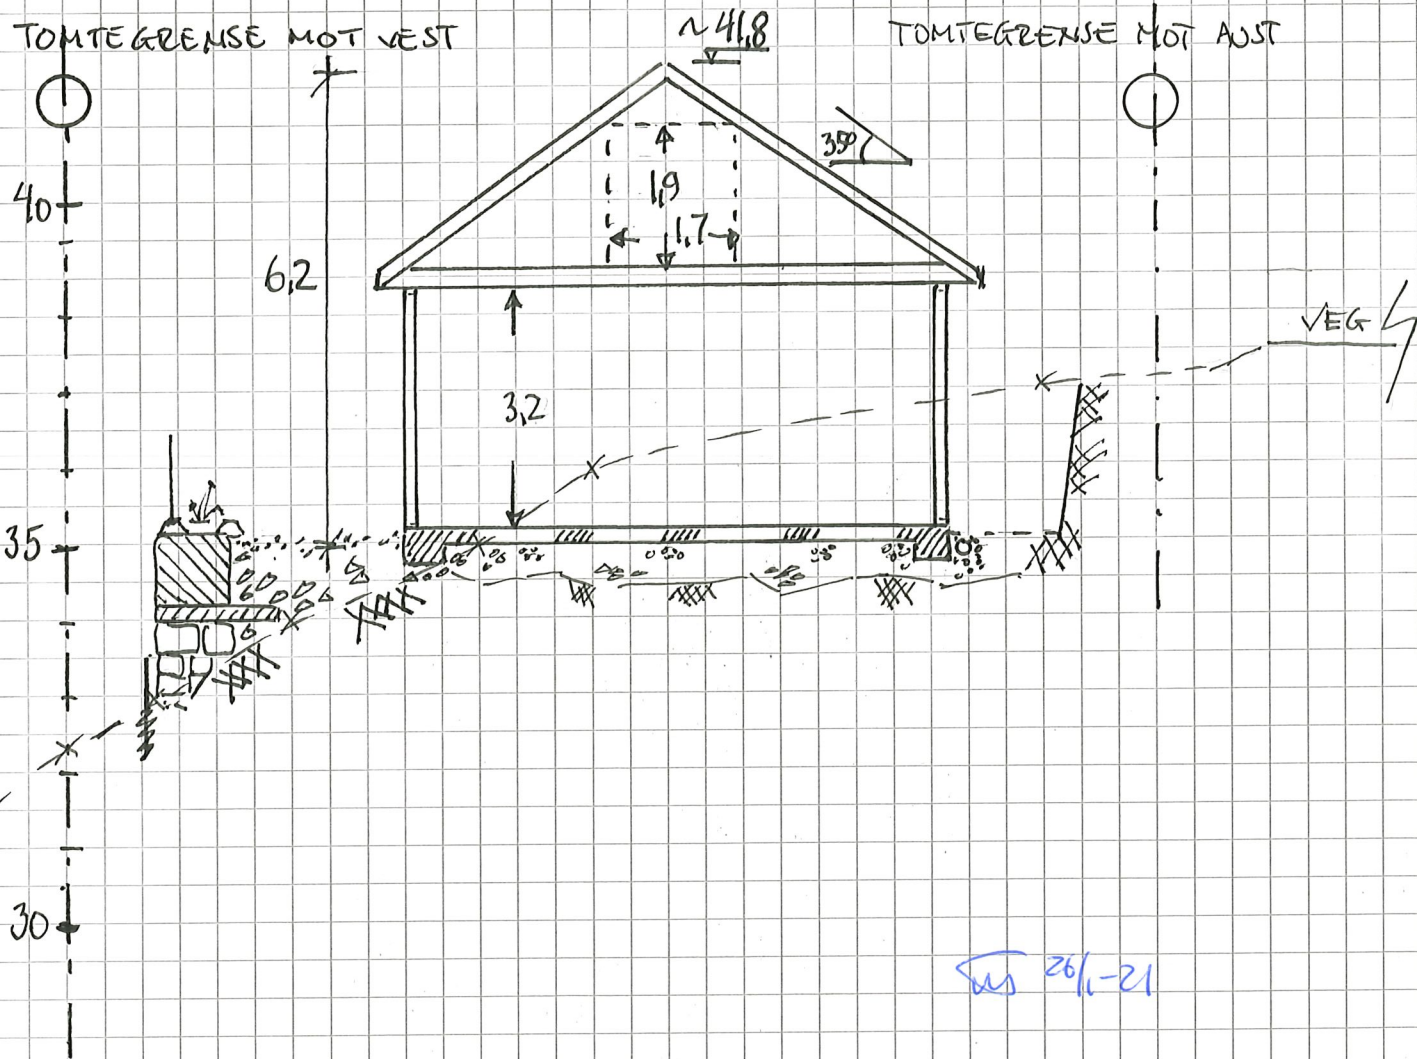

ms 26/1-21


F3

GARASJE GBNR 214/97
LITLEVÅGSRØTTET 31
5913 ELKANGERVÅG
NO 2711-21
M 11100


SØR

TAULE
ING.TAULEAS
TF: 56 96 66 55 - Mob. 908 66 010



AUST


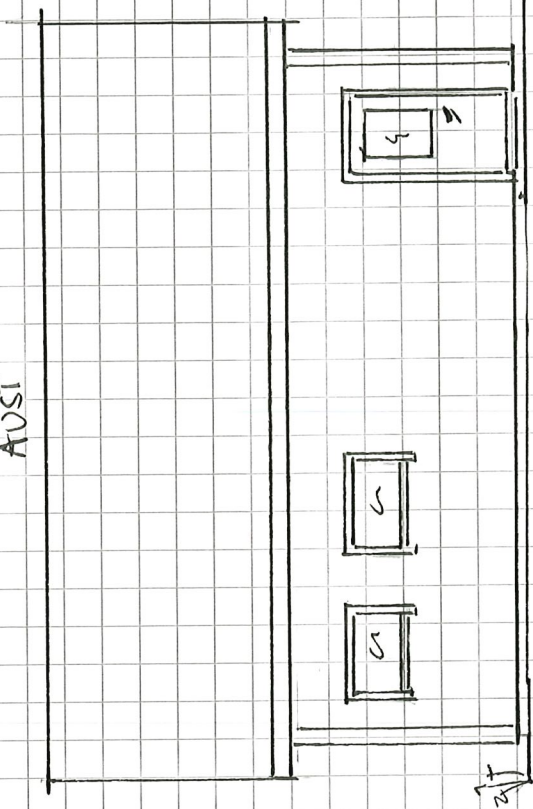


VEST

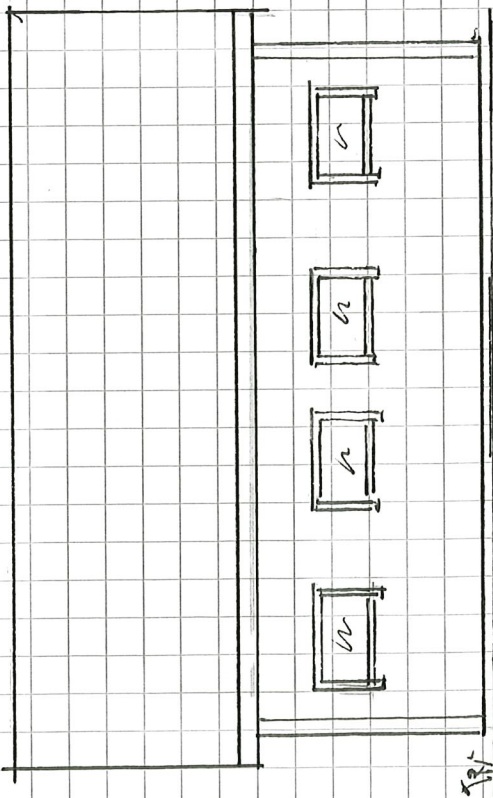

NORD

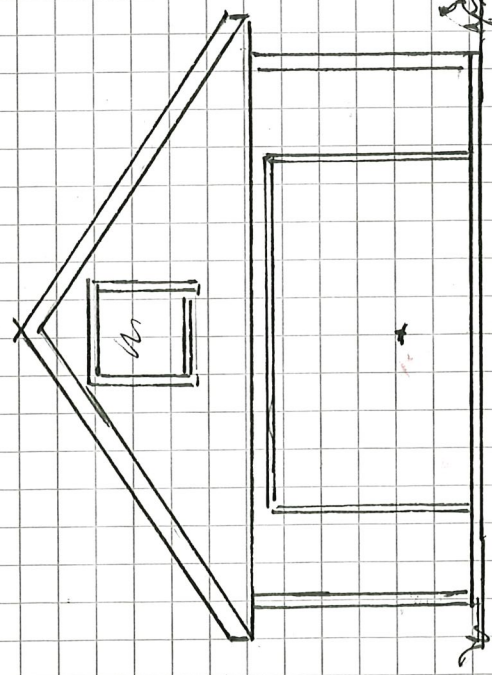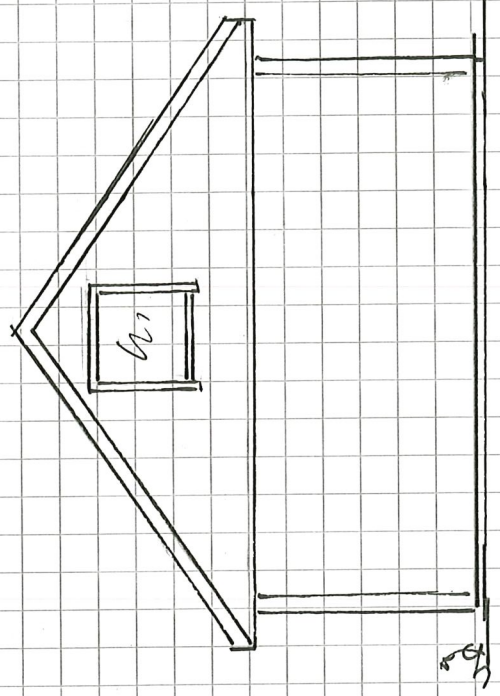

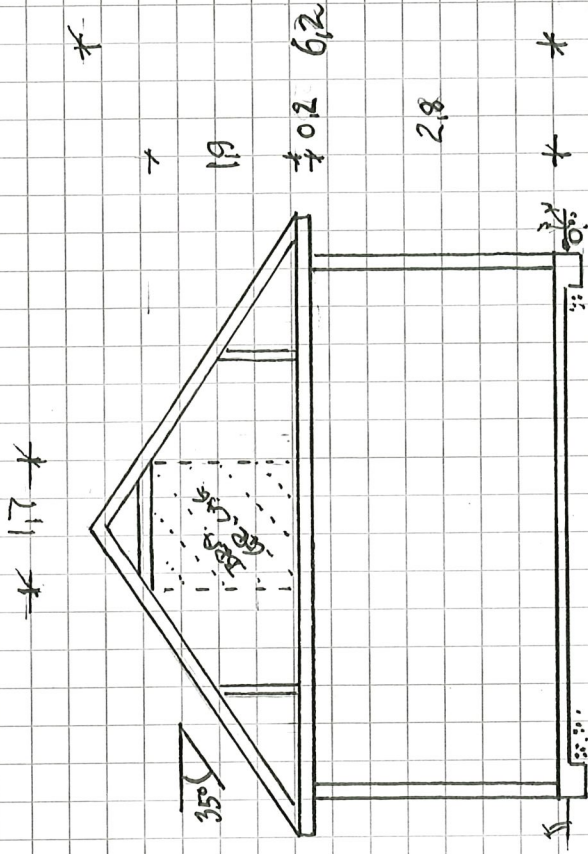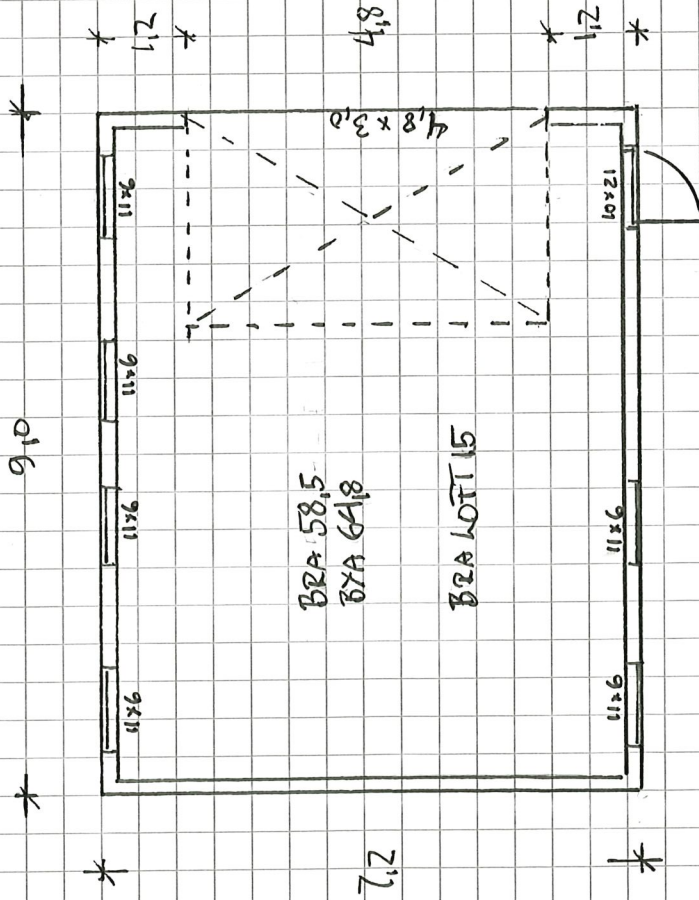

Tlf. 56 35 85 55 - Mob. 908 66 010

GRASA SUE KBND 214/97
LITKERVÅGSSBÖTET 31
5913 EIKANGERVÅG
08 27/1-21
M 1p100

E4