



**A**  
1 : 100

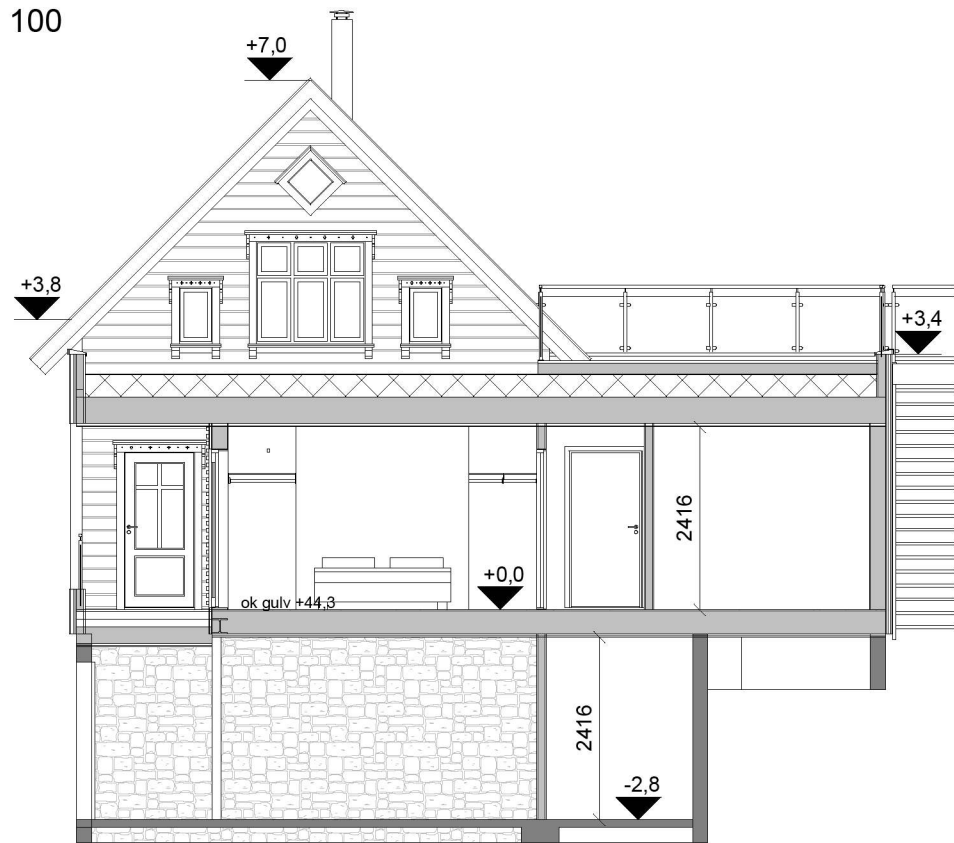

**B**  
1 : 100

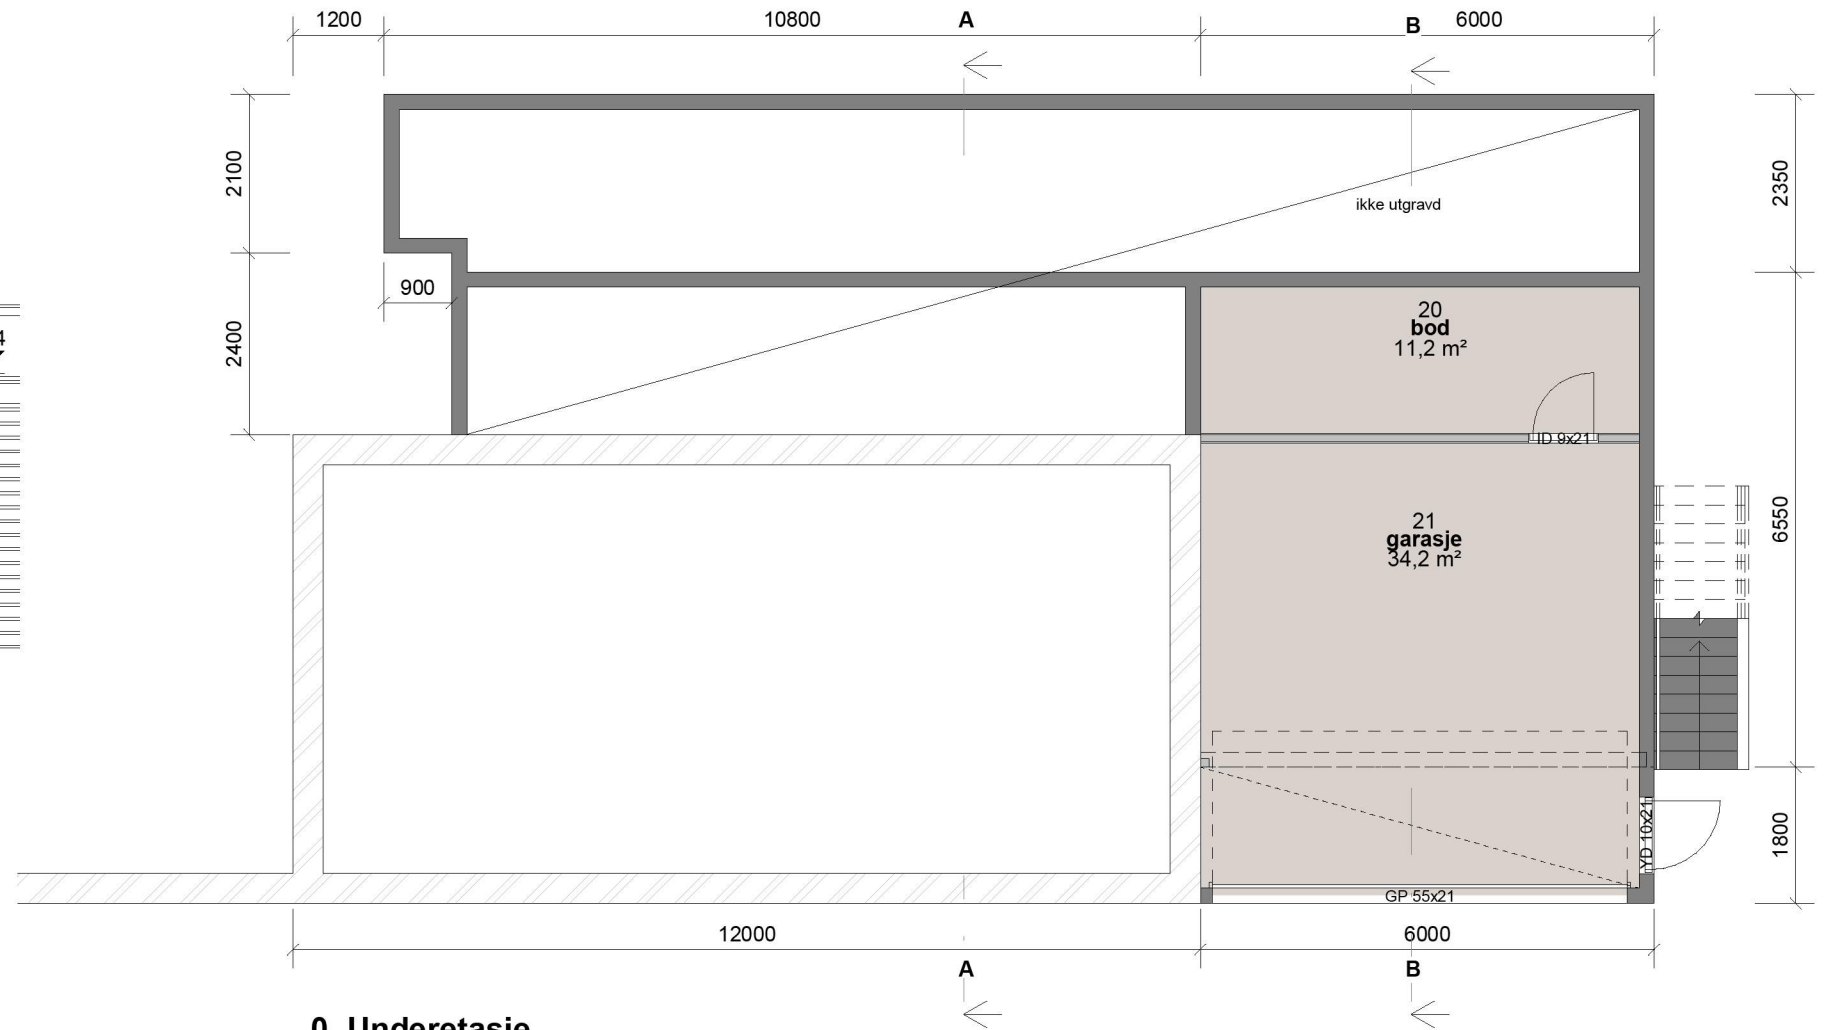

**0. Underetasje**  
1 : 100

Bebyggd areal (BYA)	
BYA eksisterende	76,4 m <sup>2</sup>
BYA tilbygg	115,1 m <sup>2</sup>

Bruksareal (BRA)	
BRA garasje/bod	46,1 m <sup>2</sup>
BRA tilbygg	92,0 m <sup>2</sup>
AOA	11,7 m <sup>2</sup>
	149,8 m <sup>2</sup>

Rev.	Revisjonen gjelder	Utført	Kontr.	Dato
F	Justert iht.skisser	ib	HHFr	08.02.21
E	Rev.utv.trapp	ib	HHFr	10.09.20
D	Takterrasse m.m.	ib	HHFr	03.09.20
C	Rev.vindu sov+vask	ib	HHFr	03.07.20
B	Utv.sov m.m.	ib	HHFr	25.06.20
A	Rev.iht.skisser	ib	HHFr	10.06.20

<b>A. Hesjedal &amp; T. Rosslund</b>		Målestokk	Dato	27.04.20
Tilbygg enebolig	347/8	1 : 100	Tegnet	ib
Rosslund 32	Alver kommune		Kontr.	HHFrekh
 Hellvik Hus AS Jærveien 1250, 4375 Hellvik 51 46 16 00 firmapost@hellvikhus.no www.hellvikhus.no		Prosjekt status	Rev.	F
		Tegning nr.	Prosjekt nr.	Original
		Tittel		
		Plan uetg og snitt		