


SNITTI

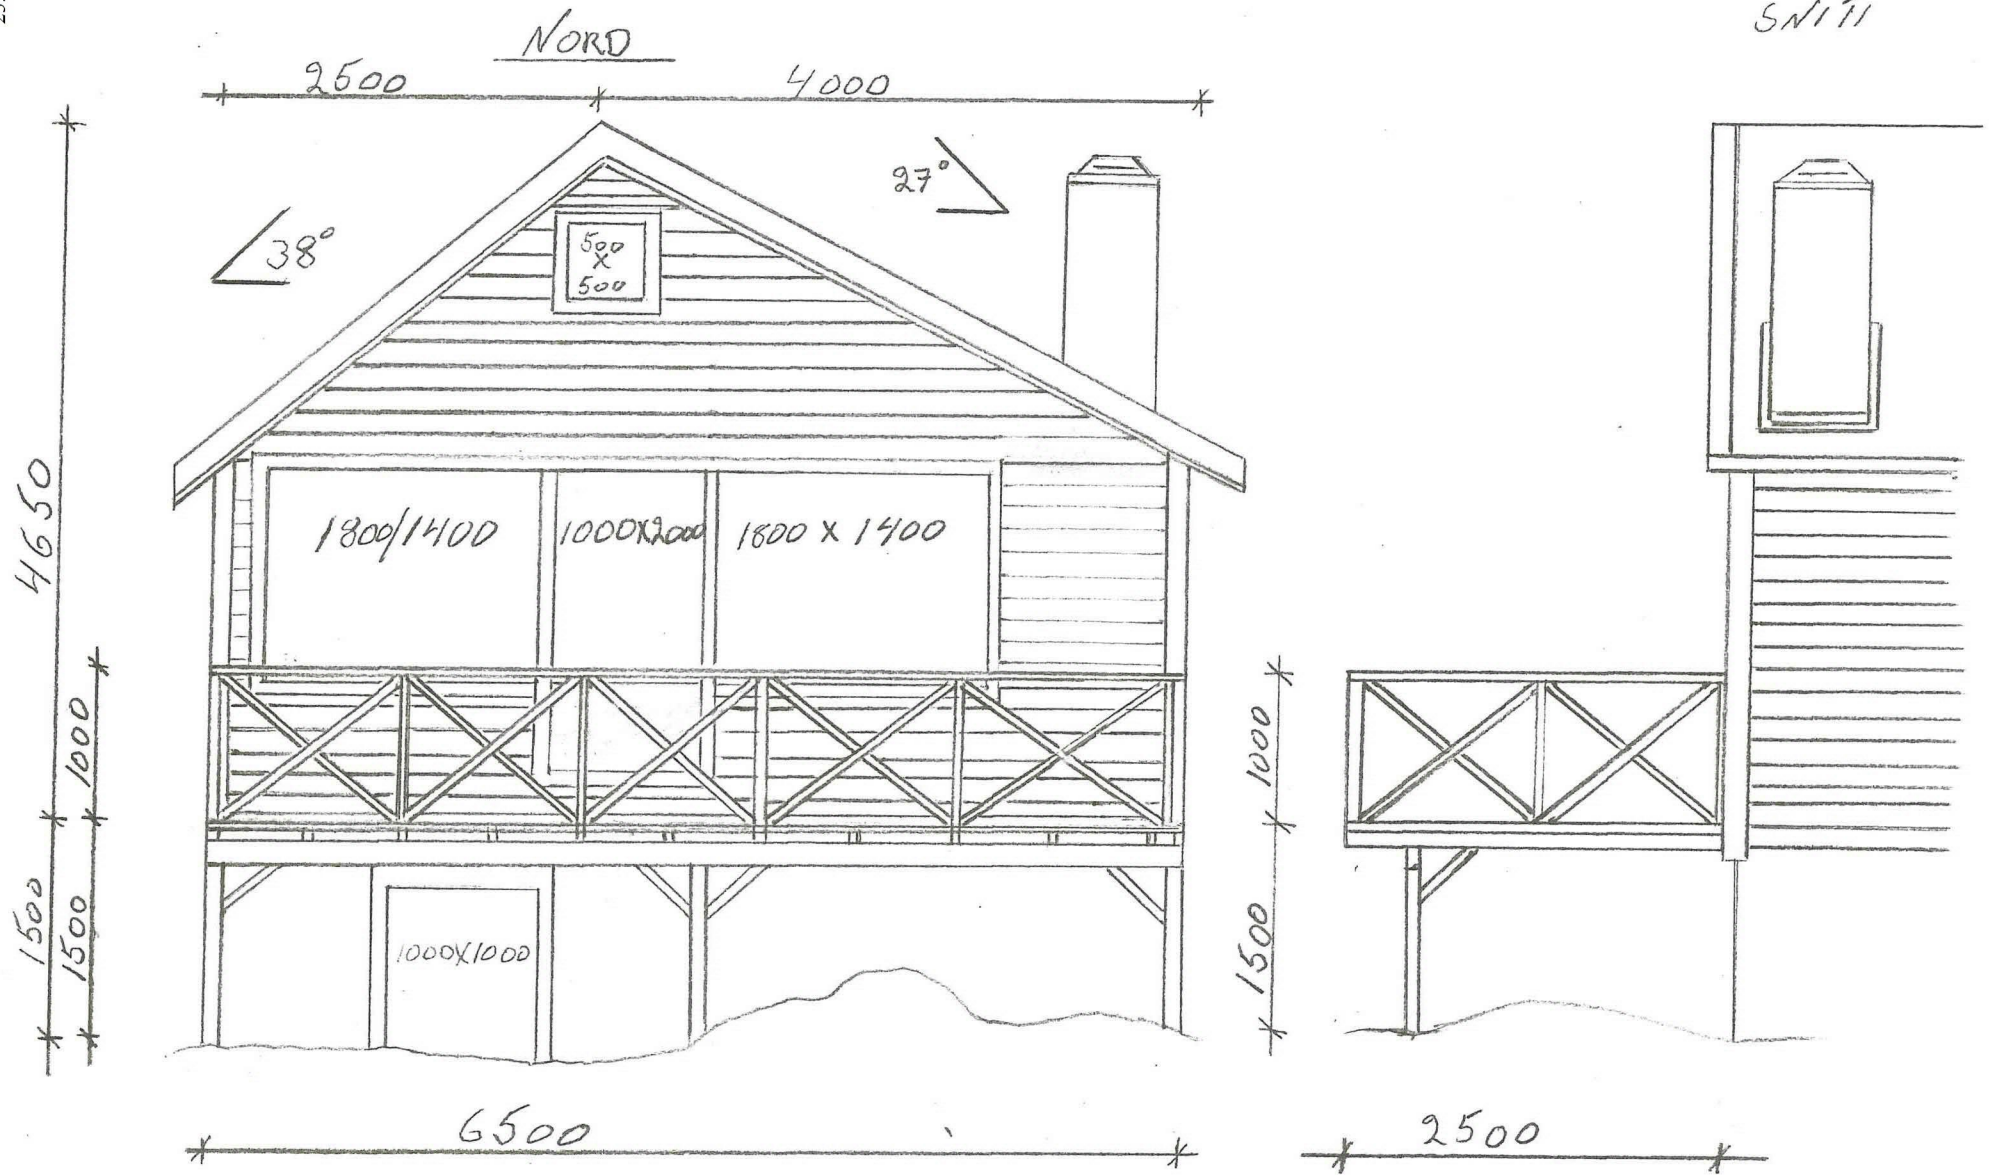

1:50