



SNITT A-A
MÅLESTOKK 1:50

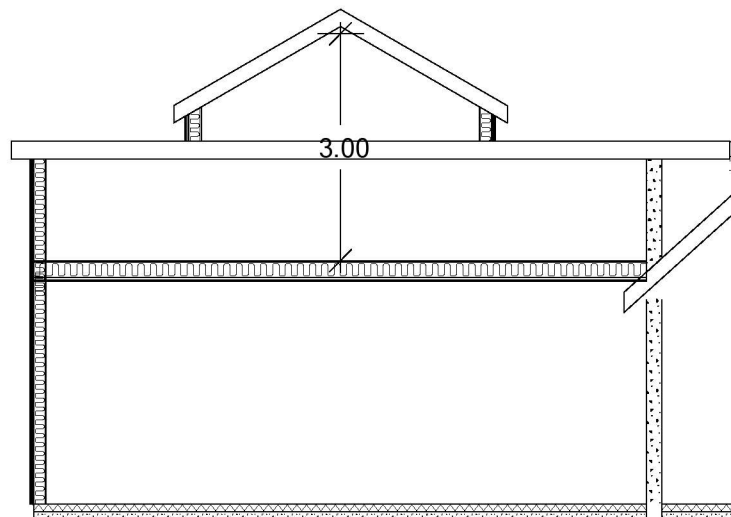

SNITT B-B
MÅLESTOKK 1:50

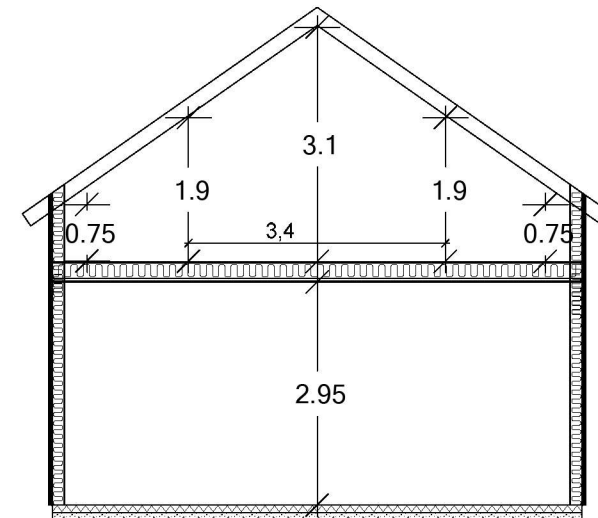

SNITT C-C
MÅLESTOKK 1:50

