

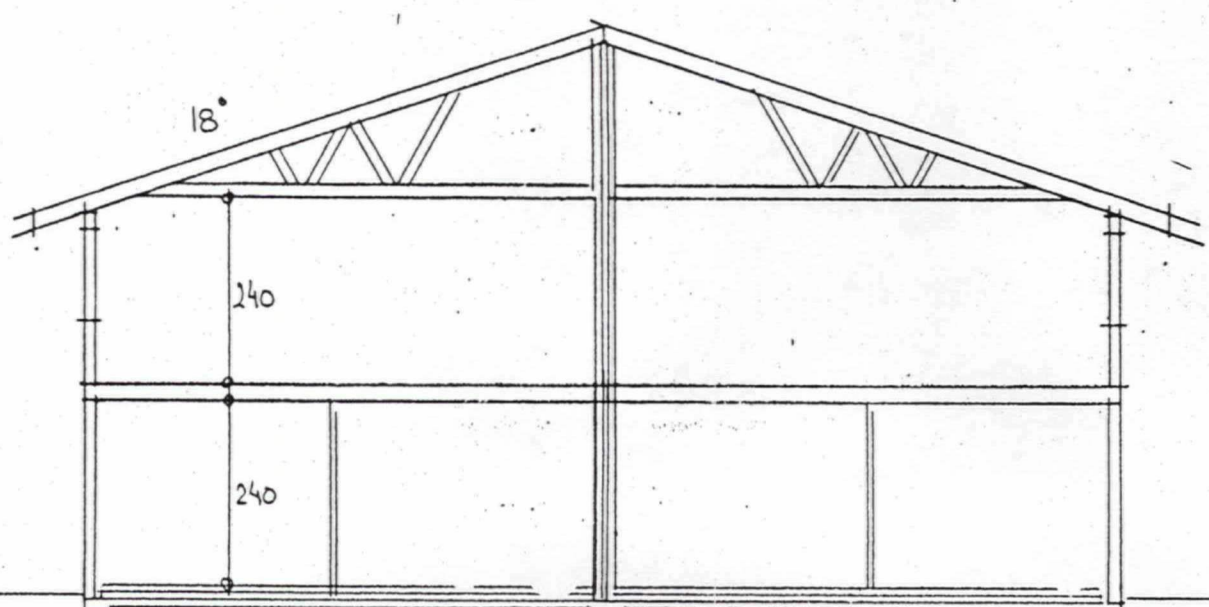


LINDÅS KOMMUNE	137/542	29 AUG. 2000	0102410 014943/00
TEKNIS			SVT0
Artivkode			SVT0

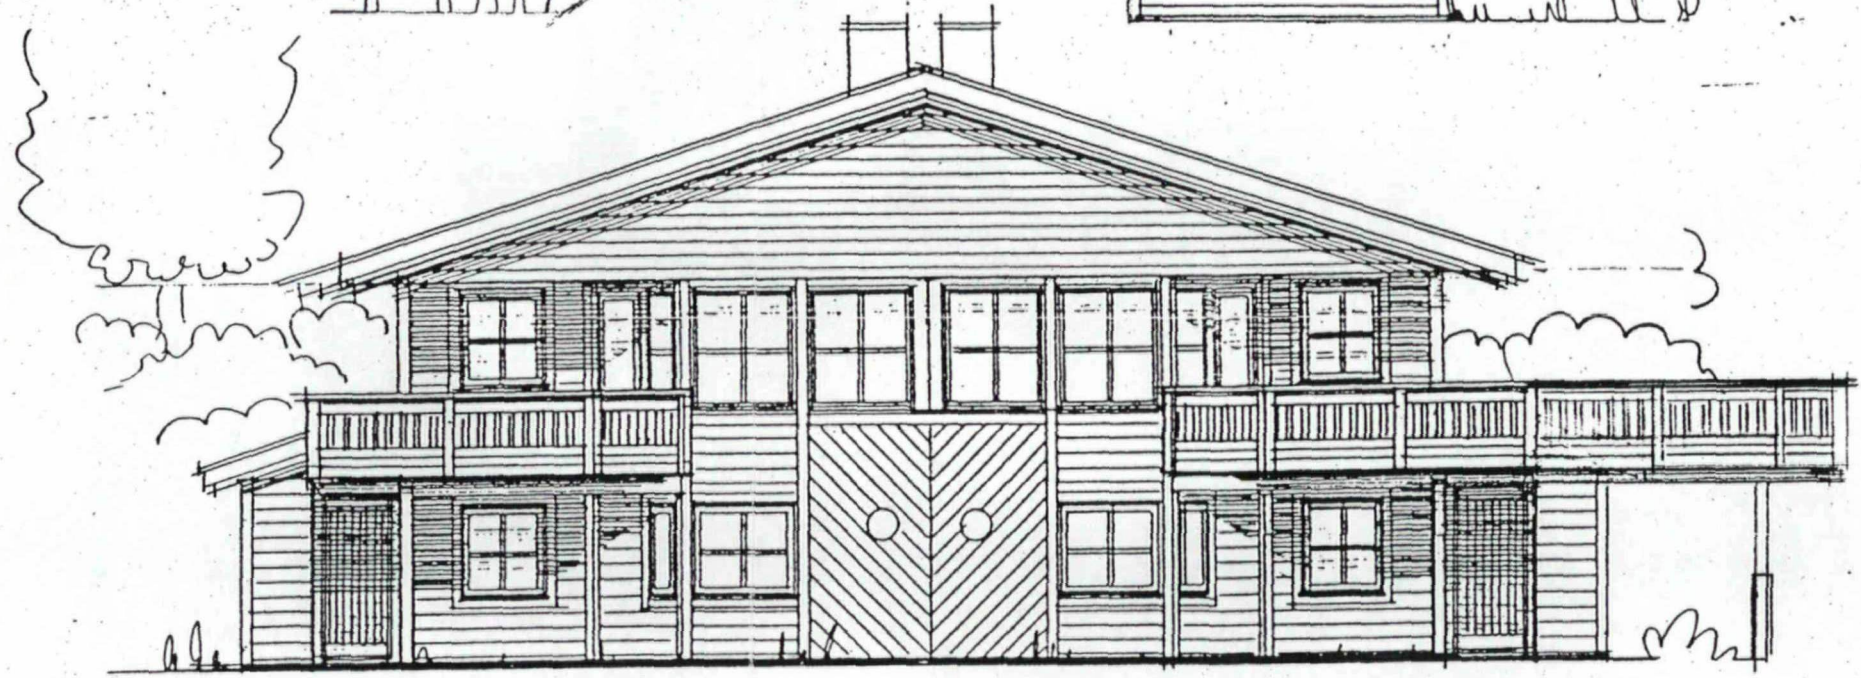


ca 29 m² terrasse
 lillabruer: BRETTE FLOYSAV
 TEGNET 17.8.00
 REKNES HUS AS
 Buskhovdane 5 - 5100 Isdalstø - Tlf. 56 34 31 00


LINDÅS KOMMUNE
 .TEKNISK
 Arkivkode 137/542
 29 AUG. 2000
 Ark. skenp. 00/02440 014943/00
 Sakn. S170 Grad.

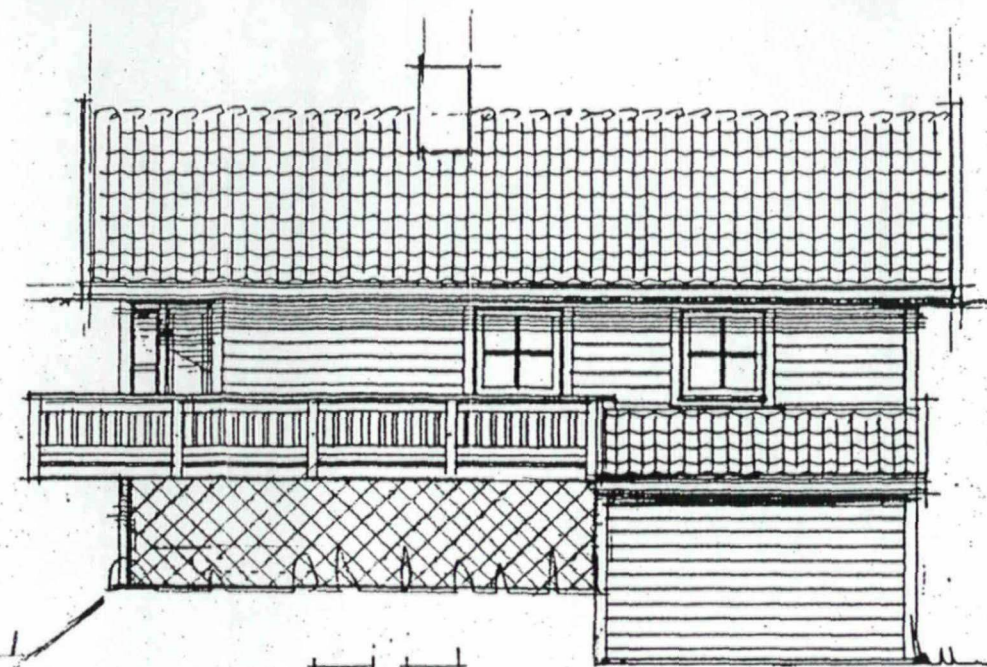


TILTAKSHAVER: GRETE FLOYSAND
 G. NR 137/542

REKNES HUS A/S
 Burkhovdane 5 - 5100 Isdalste - Tlf. 56 34 31 00

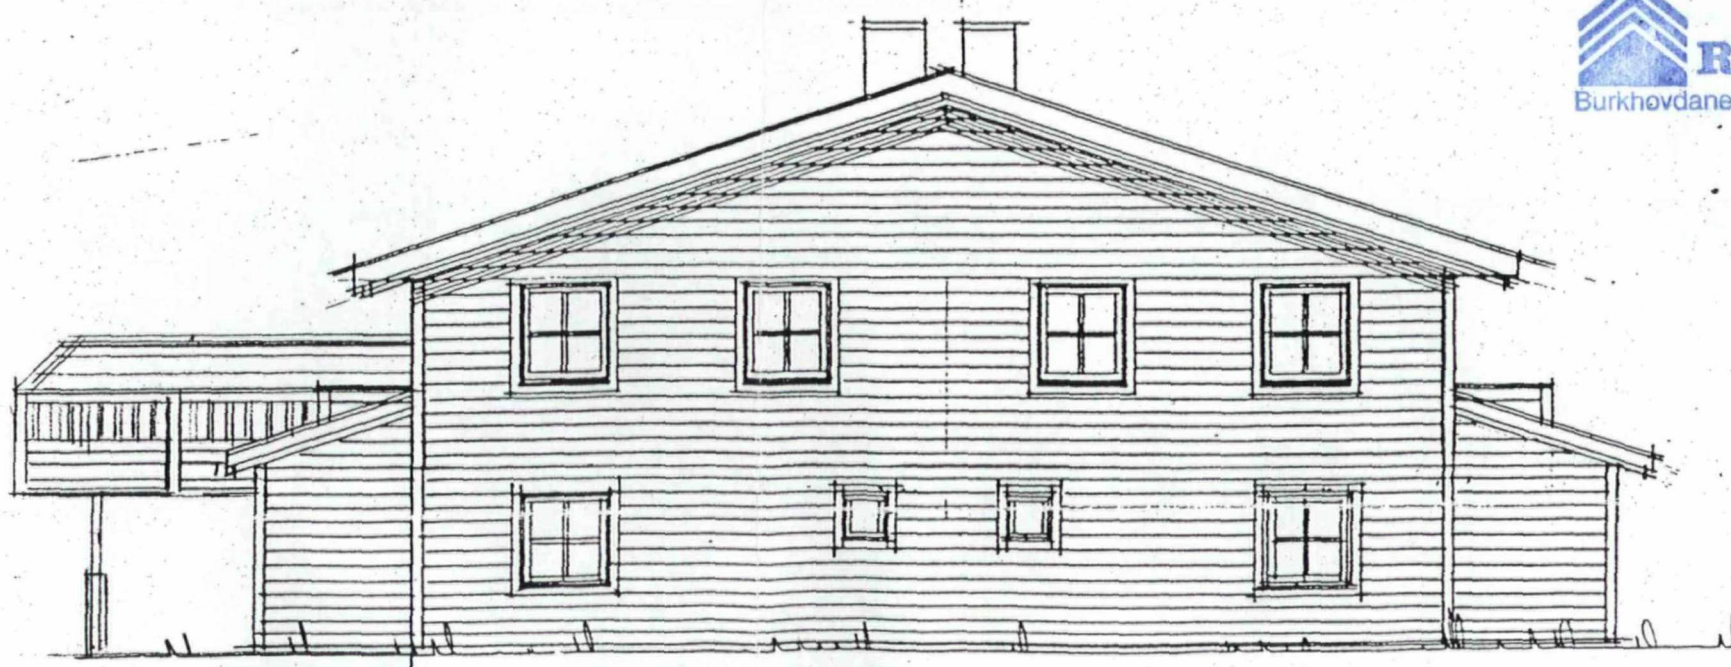

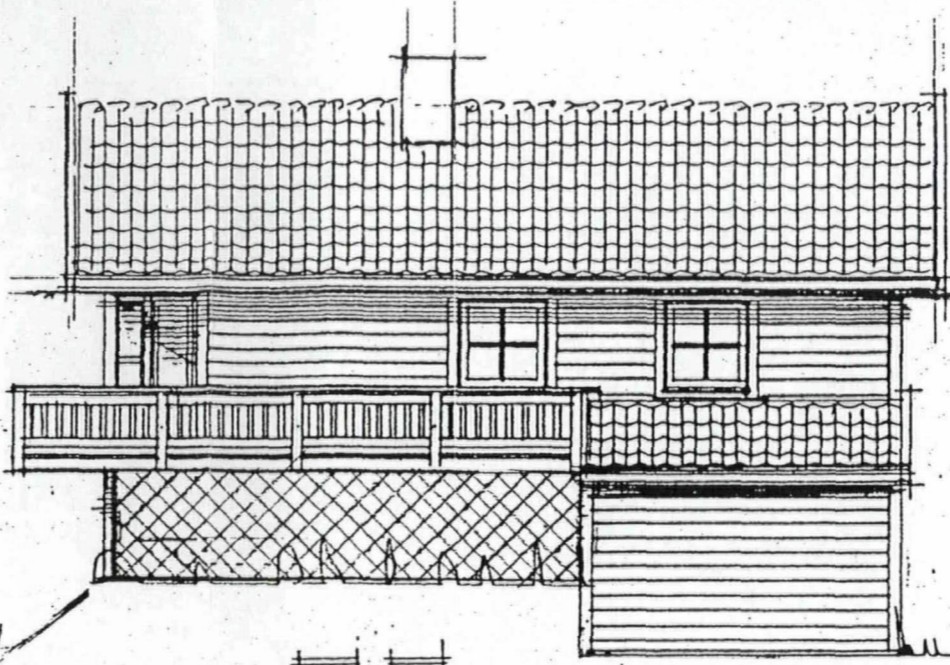



LINDÅS KOMMUNE TEKNISK	
Arkivkode	137/542
29 AUG. 2000	
Arkivsaknr.	014943/00
Saken	SVT0 Grad.

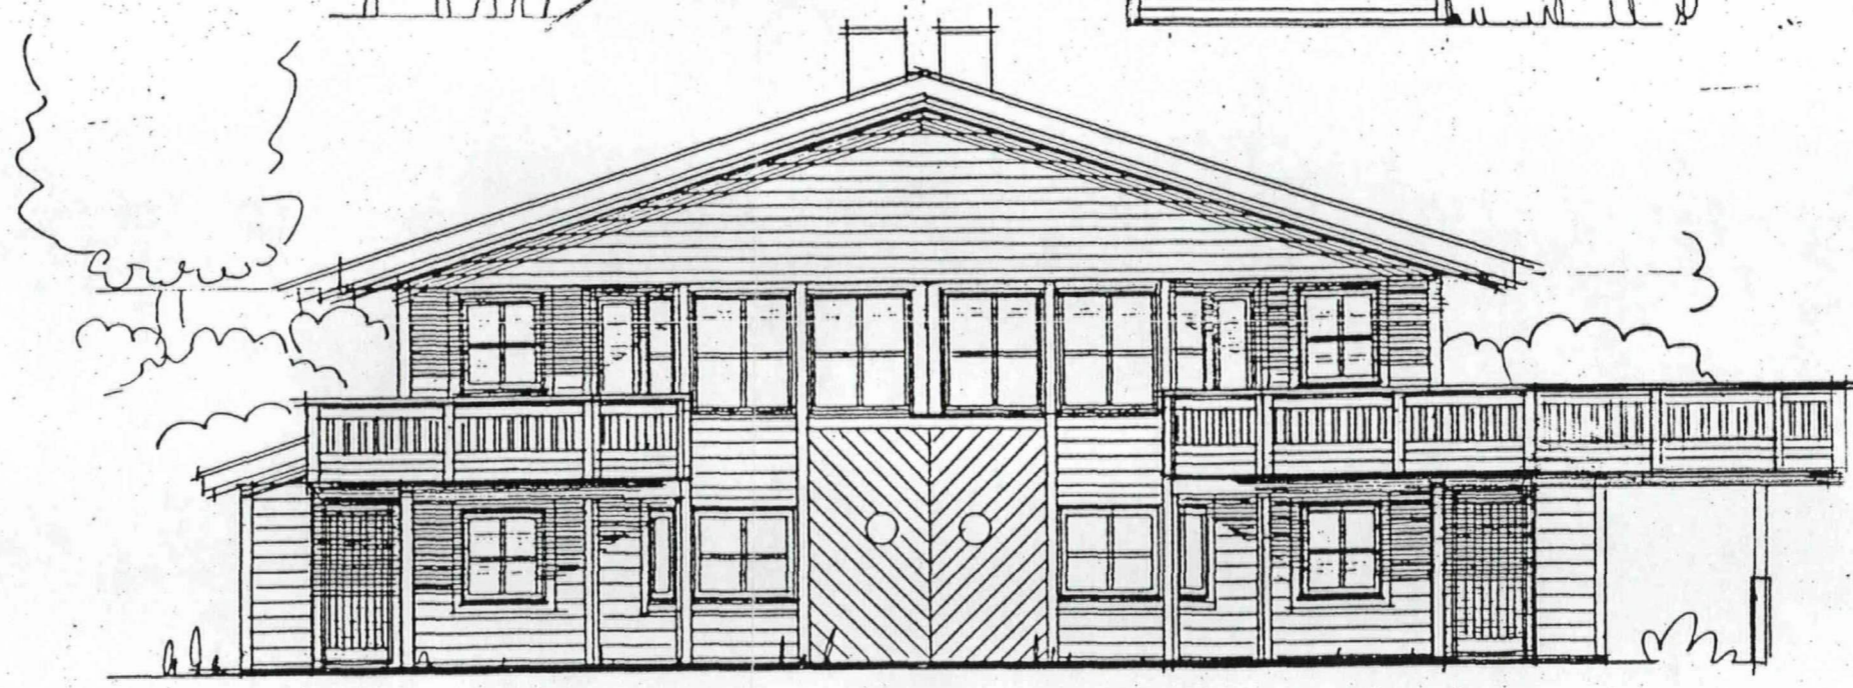


TILTAKHAVER: GRETE FLØYSAND
Gnr. 137/BNR. 542

 **REKNES HUS AS**
Burkhovdane 5 - 5100 Isdalstø - Tlf. 56 34 31 00

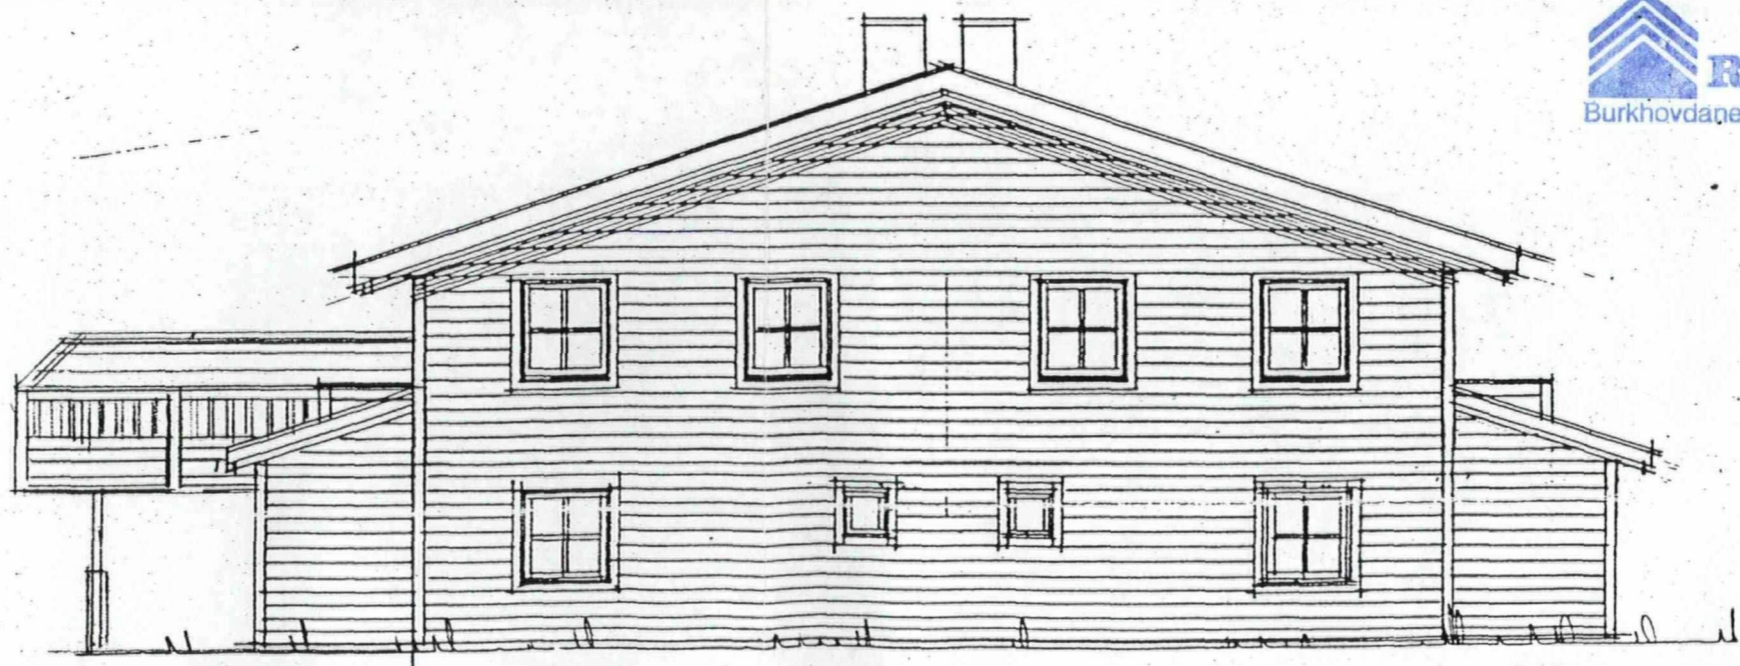

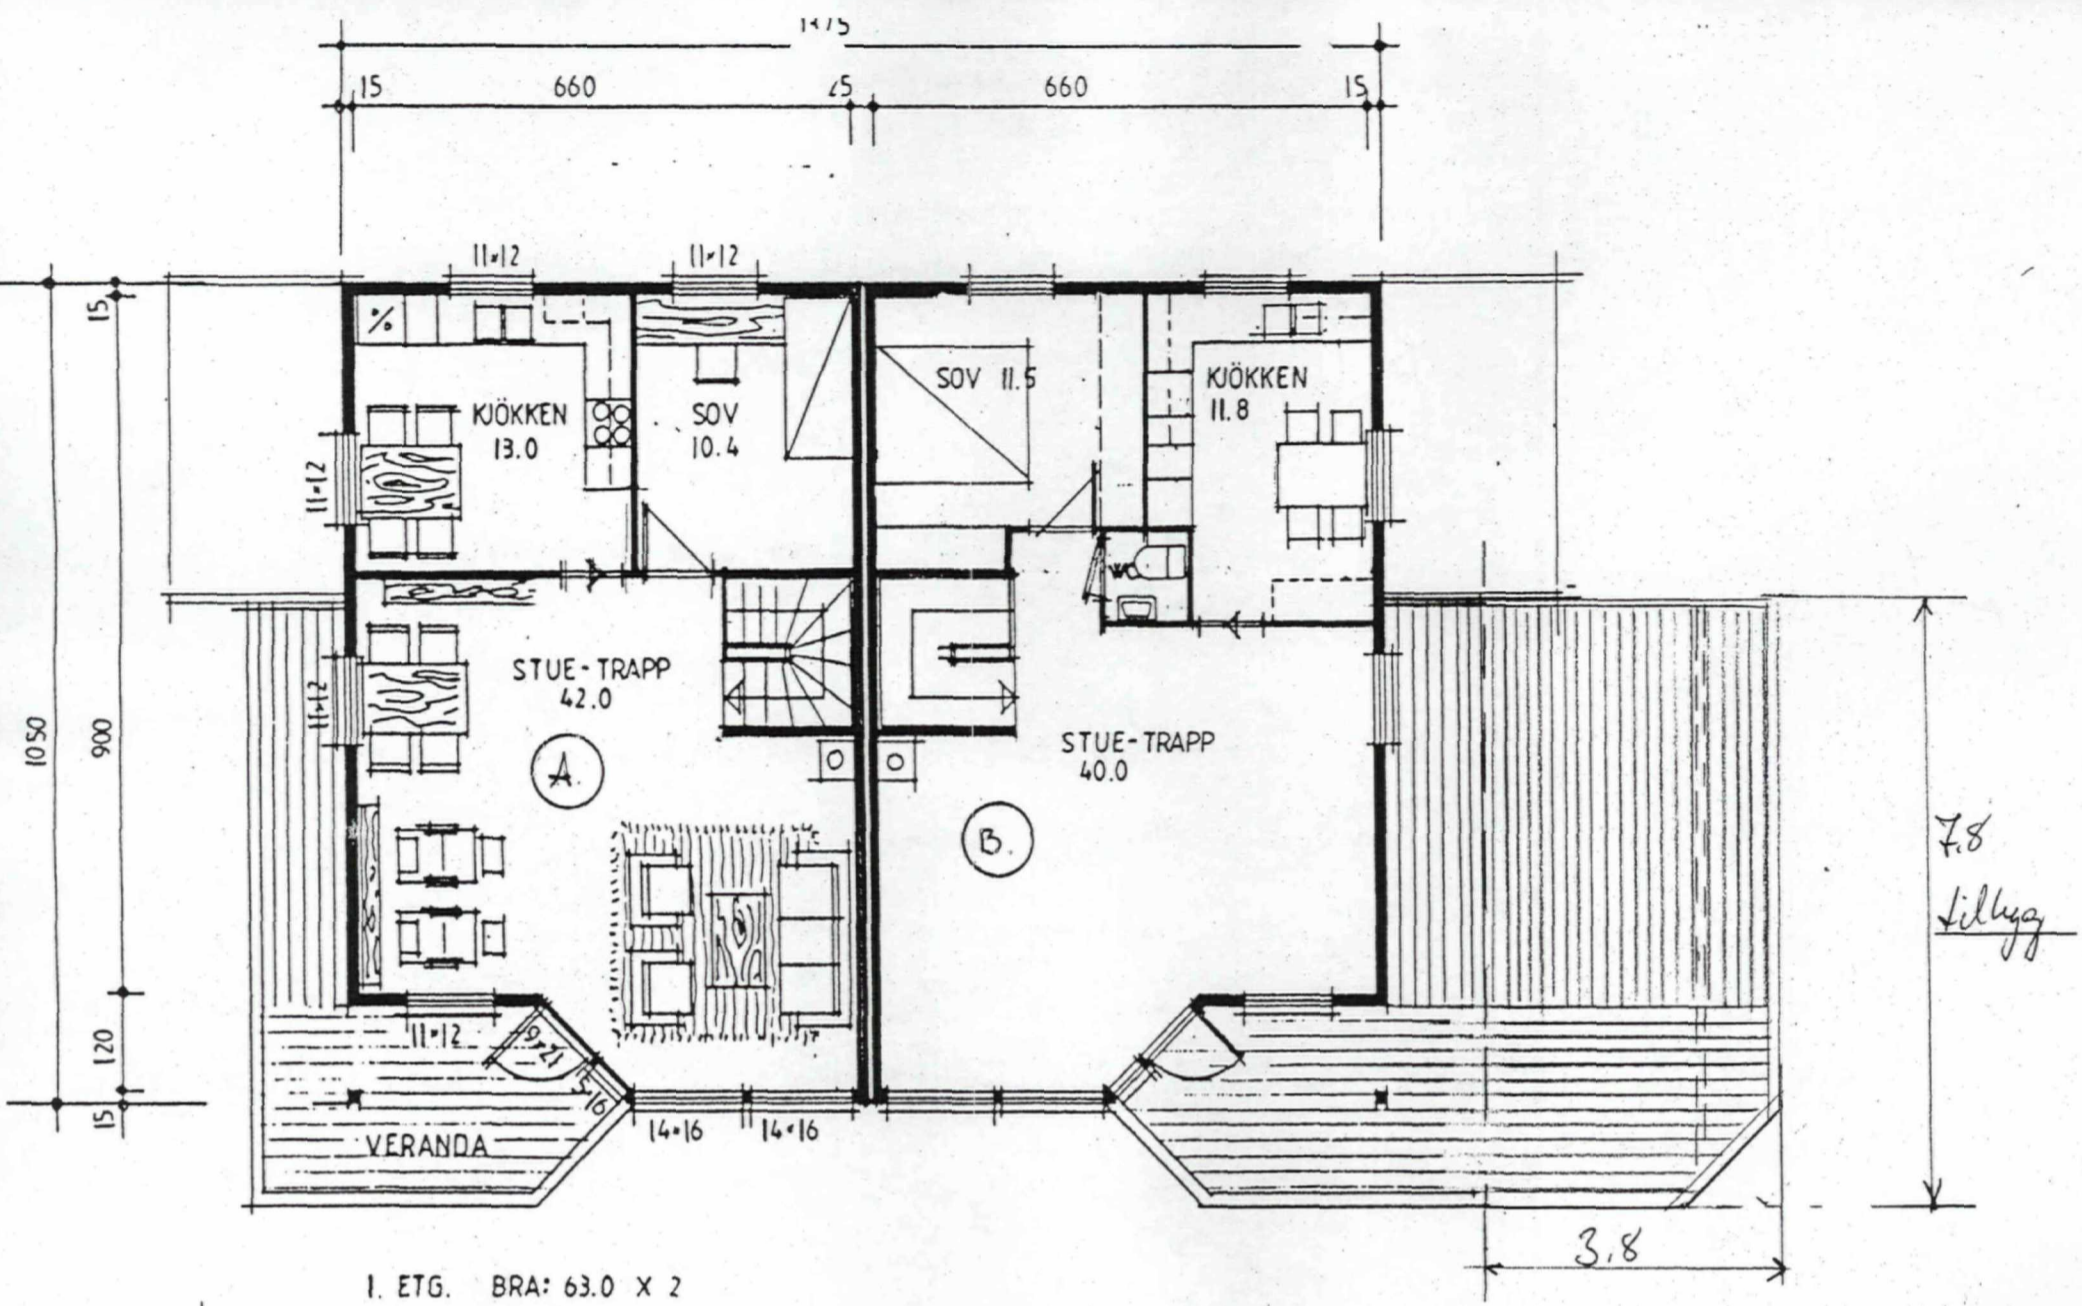


I. ETG. BRA: 63.0 X 2

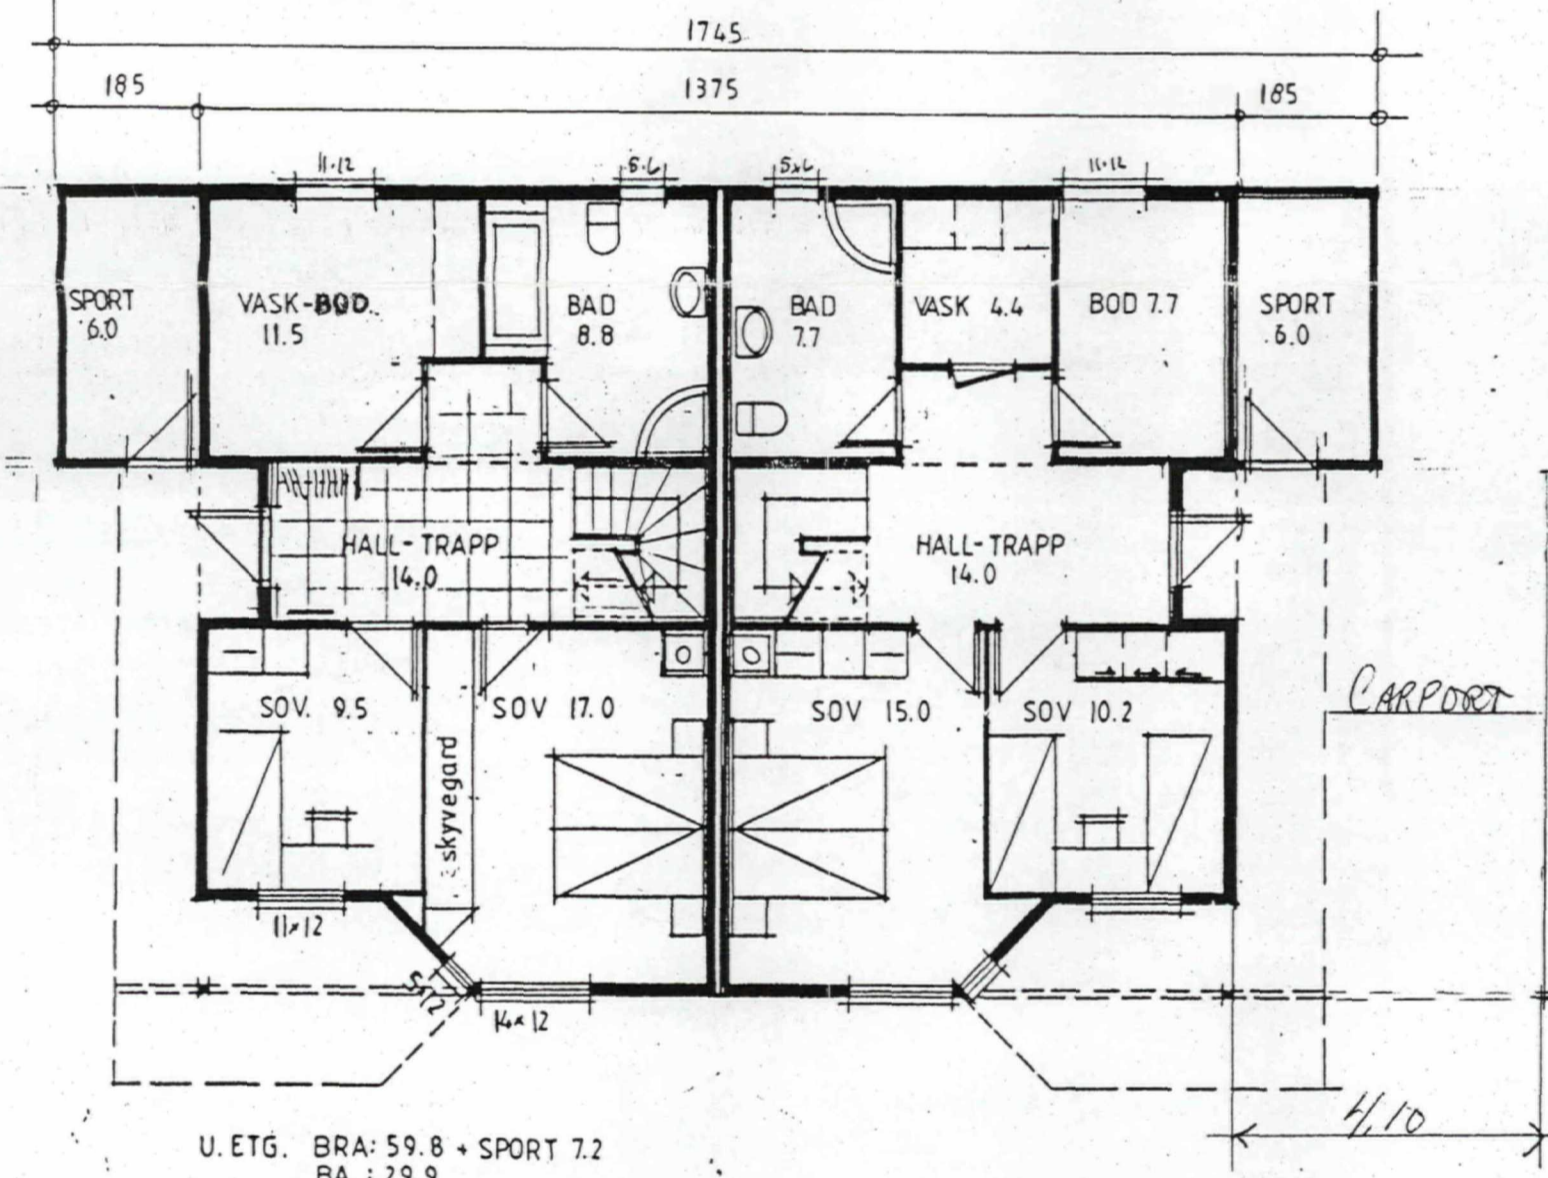

U. ETG. BRA: 59.8 + SPORT 7.2
BA: 29.9

LINDÅS KOMMUNE
TEKNISKE
Arkivkode: 137/542
29 AUG. 2000
00/0240 0111300
Saksnr: SVTD

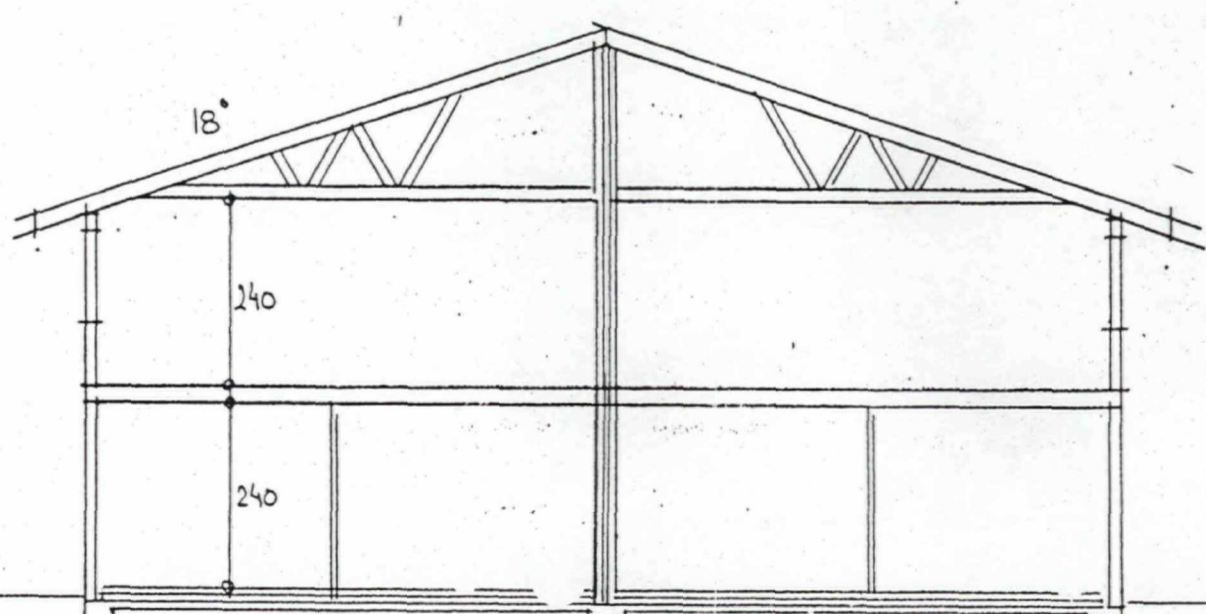

Ca 29 m² terrasse
Tilråttaker: BRETTE FLOYSAV
TEGNET 17.8.00
REKNES HUS AS
arkhovdane 5 - 5100 Isdalstø - Tlf. 56 34