


Ekisterende tegninger E-5

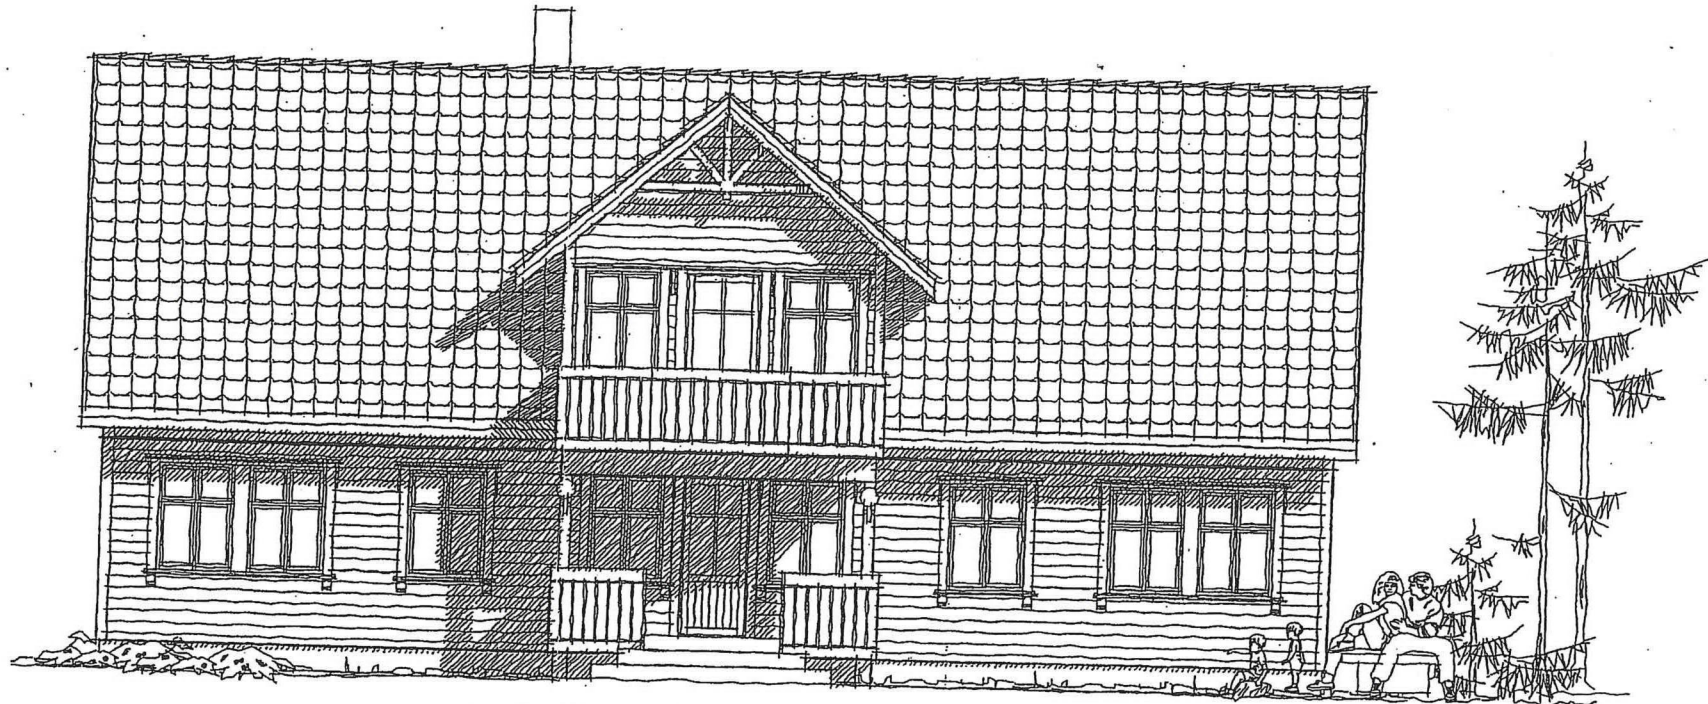

FASADE MOT SØR

Jeanette Dale & Petter Langhelle
Prosj. enebolig på G.nr. 9, B.nr. 179
Mongsedalen 30, Tomt B9

Mål = 1:100
Seim, 2003-03-06



Arkitekt Knut Willie Jacobsen


5912 SEIM
Telefon, kveld: 56 35 09 85
Mobiltelefon : 93 23 22 40
E-mail: garbu@online.no
Godkj.nr.: 1999006003
Org.nr. : 980 347 176

13





FASADE MOT VEST

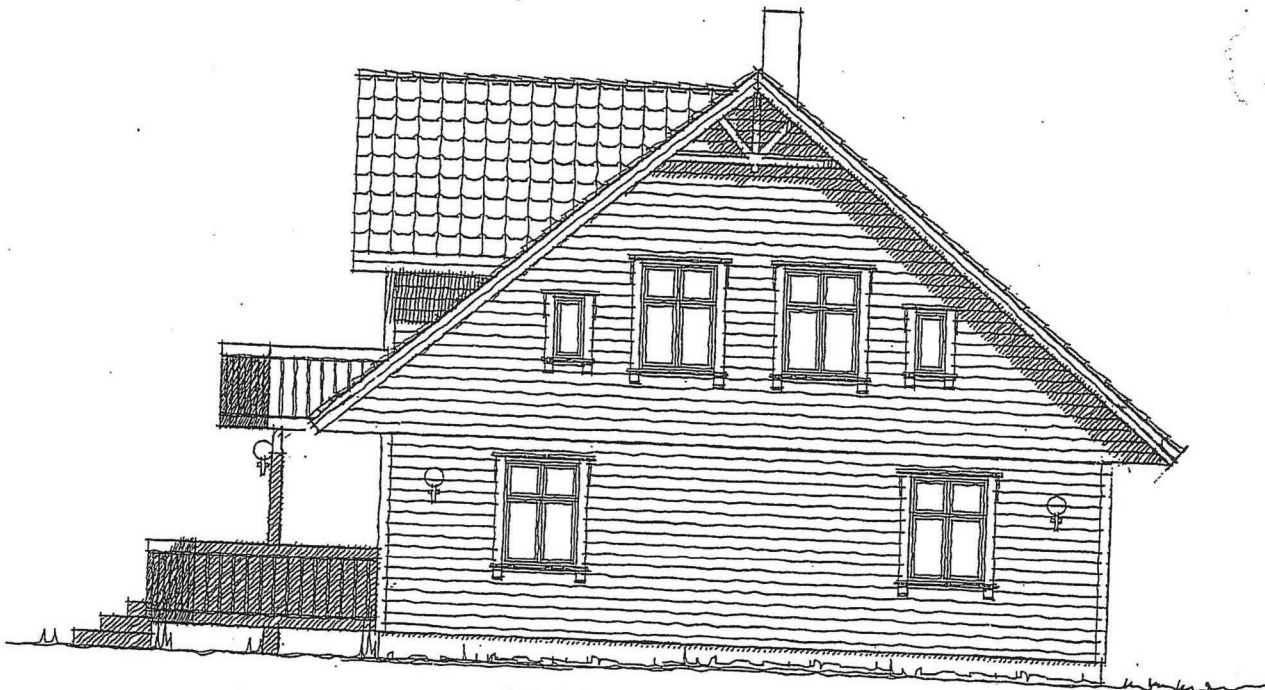

FASADE MOT AUST

Jeanette Dale & Petter Langhelle
 Prosj. enebolig på G.nr. 9, B.nr. 179
 Mongsedalen 30, Tomt B9

Mål = 1:100
 Seim, 2003-03-06

5912 SEIM
 Telefon, kveld: 56 35 09 85
 Mobiltelefon : 93 23 22 40
 E-mail: garbu@online.no
 Godkj.nr.: 1999006003
 Org.nr. : 980 347 176




Arkitekt Knut Willie Jacobsen



15

E-6

E-7

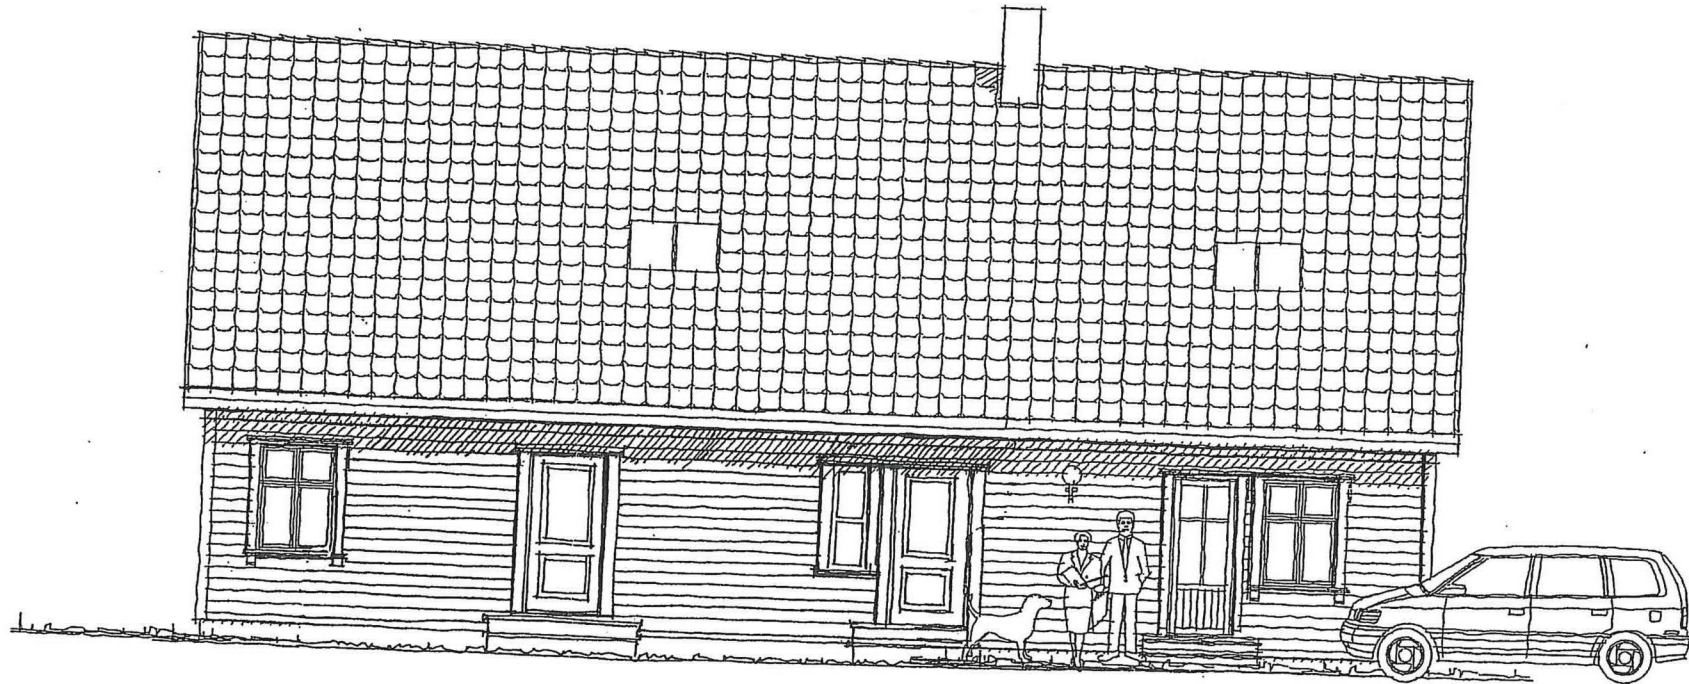

FASADE MOT NORD

Jeanette Dale & Petter Langhelle
Prosj. enebolig på G.nr. 9, B.nr. 179
Mongsedalen 30, Tomt B9

Mål = 1:100
Seim, 2003-03-06




Arkitekt Knut Willie Jacobsen

5912 SEIM
Telefon, kveld: 56 35 09 85
Mobiltelefon : 93 23 22 40
E-mail: garbu@online.no
Godkj.nr.: 1999006003
Org.nr. : 980 347 176

14



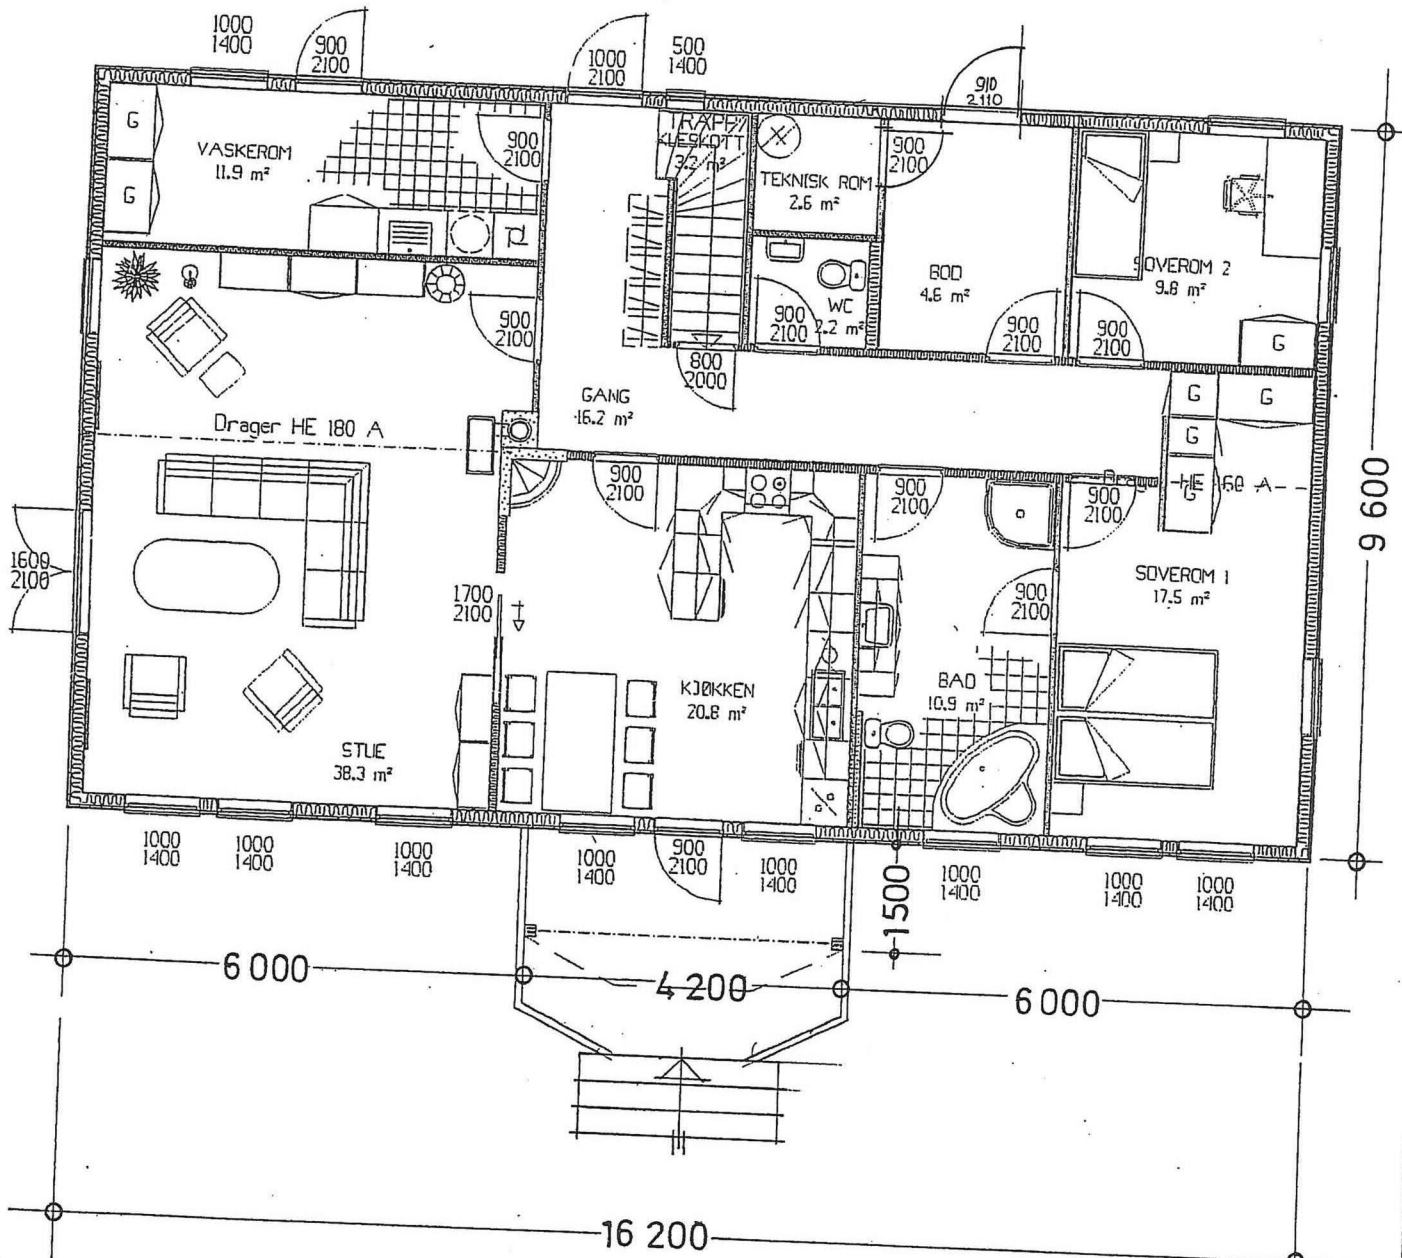

10

Jeanette Dale & Petter Langhelle
 Prosj. enebolig på G.nr. 9, B.nr. 179
 Mongsedalen 30, Tomt B9

Plan av 1. etasje i Mål = 1:100
 Seim, 2003-03-06

5912 SEIM
 Telefon, kveld: 56 35 09 85
 Mobiltelefon : 93 23 22 40
 E-mail: garbu@online.no
 Godkj.nr.: 1999006003
 Org.nr. : 980 347 176



Arkitekt Knut Willie Jacobsen



E-8