



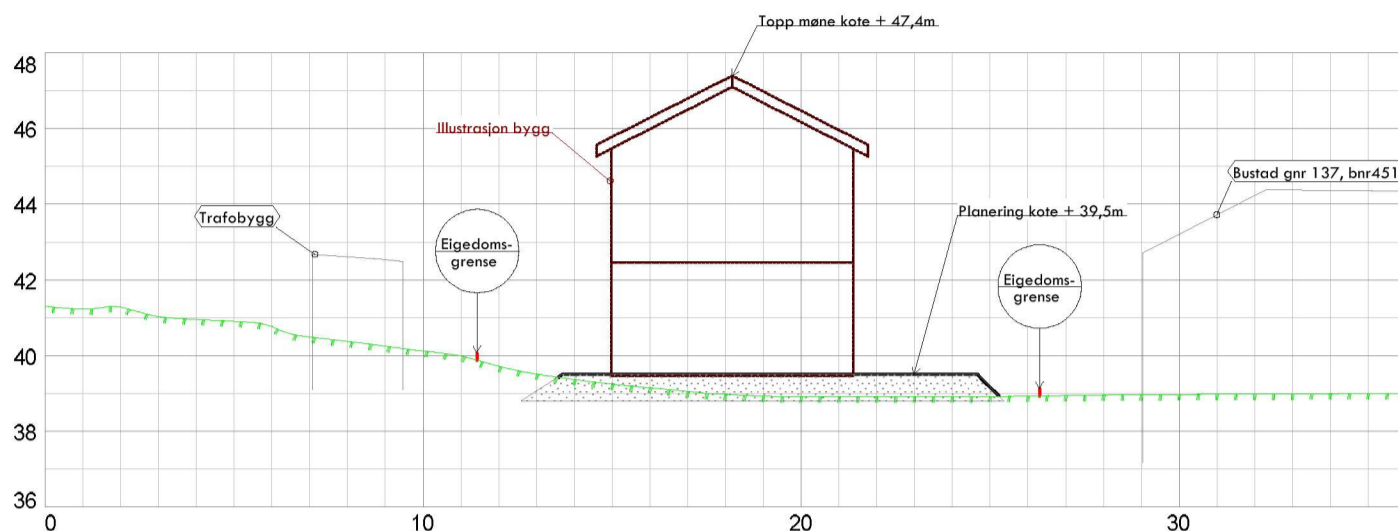


Snitt A - A

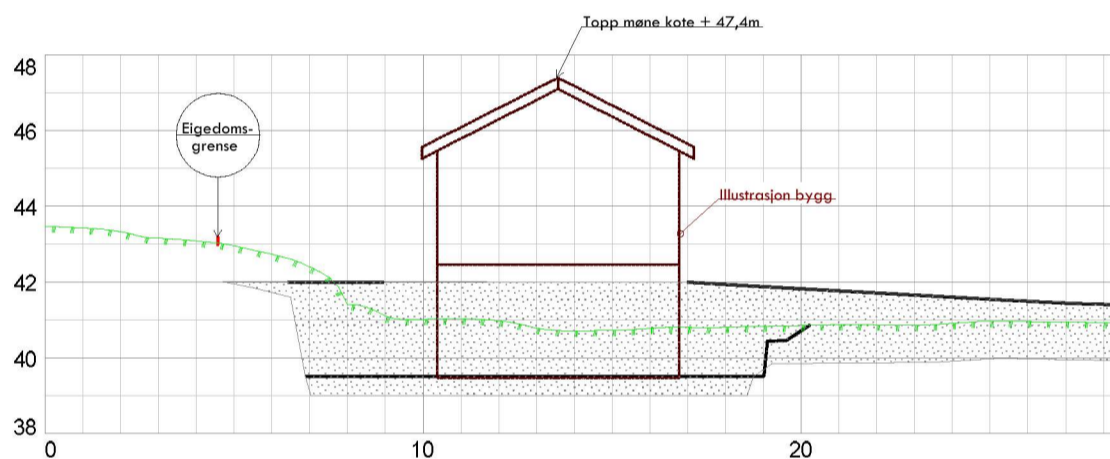


Snitt B - B



Snitt C - C

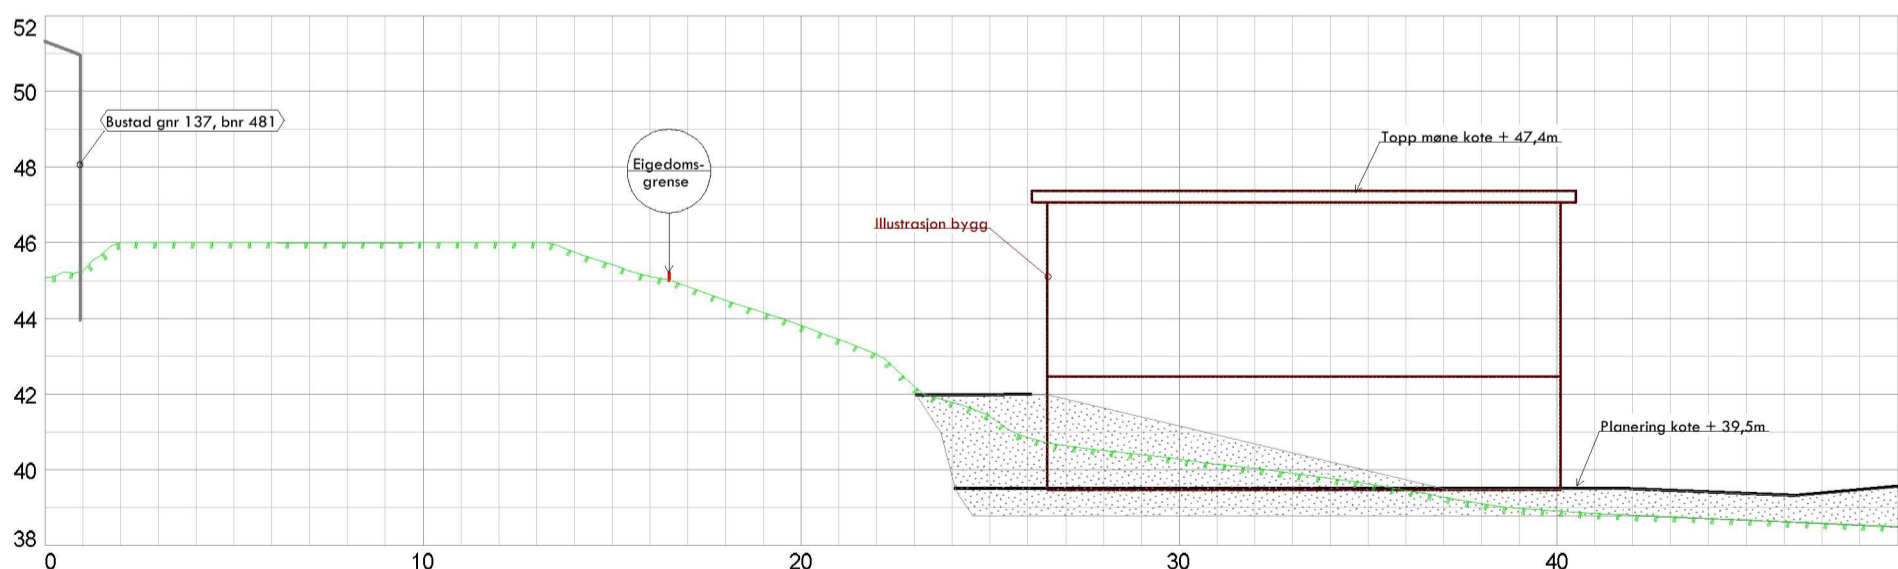

Norbohus Villanger & Sønner AS Kvasnesvegen 45 5914 Isdalstø			Kartgrunnlag: Kilde for bustakart: Alver kommune Koordsys: UTM 32/Euref 89 Høgdegrunnlag: NN2000 Dato for bustakart: 06.11.2020	
Dato:	Konstr./tegnet:	Godkjent:	Målestokk:	 Epost: post@sh-oppmaling.no Tlf 472 99 092
01.02.2021	sh		1 : 200	
Snitt sit.plan ny bustad (rev 010221) Gnr 137, bnr 771, Alvermarka Tiltakshavar: Romarheim			Erstatning for: Erstattet av: <div style="text-align: center; font-size: 24pt; font-weight: bold;">904</div>	
Henvisning:		Beregning:		Alver kommune