


The drawing shall not be copied or be giving third party without Hallgruppen's consent

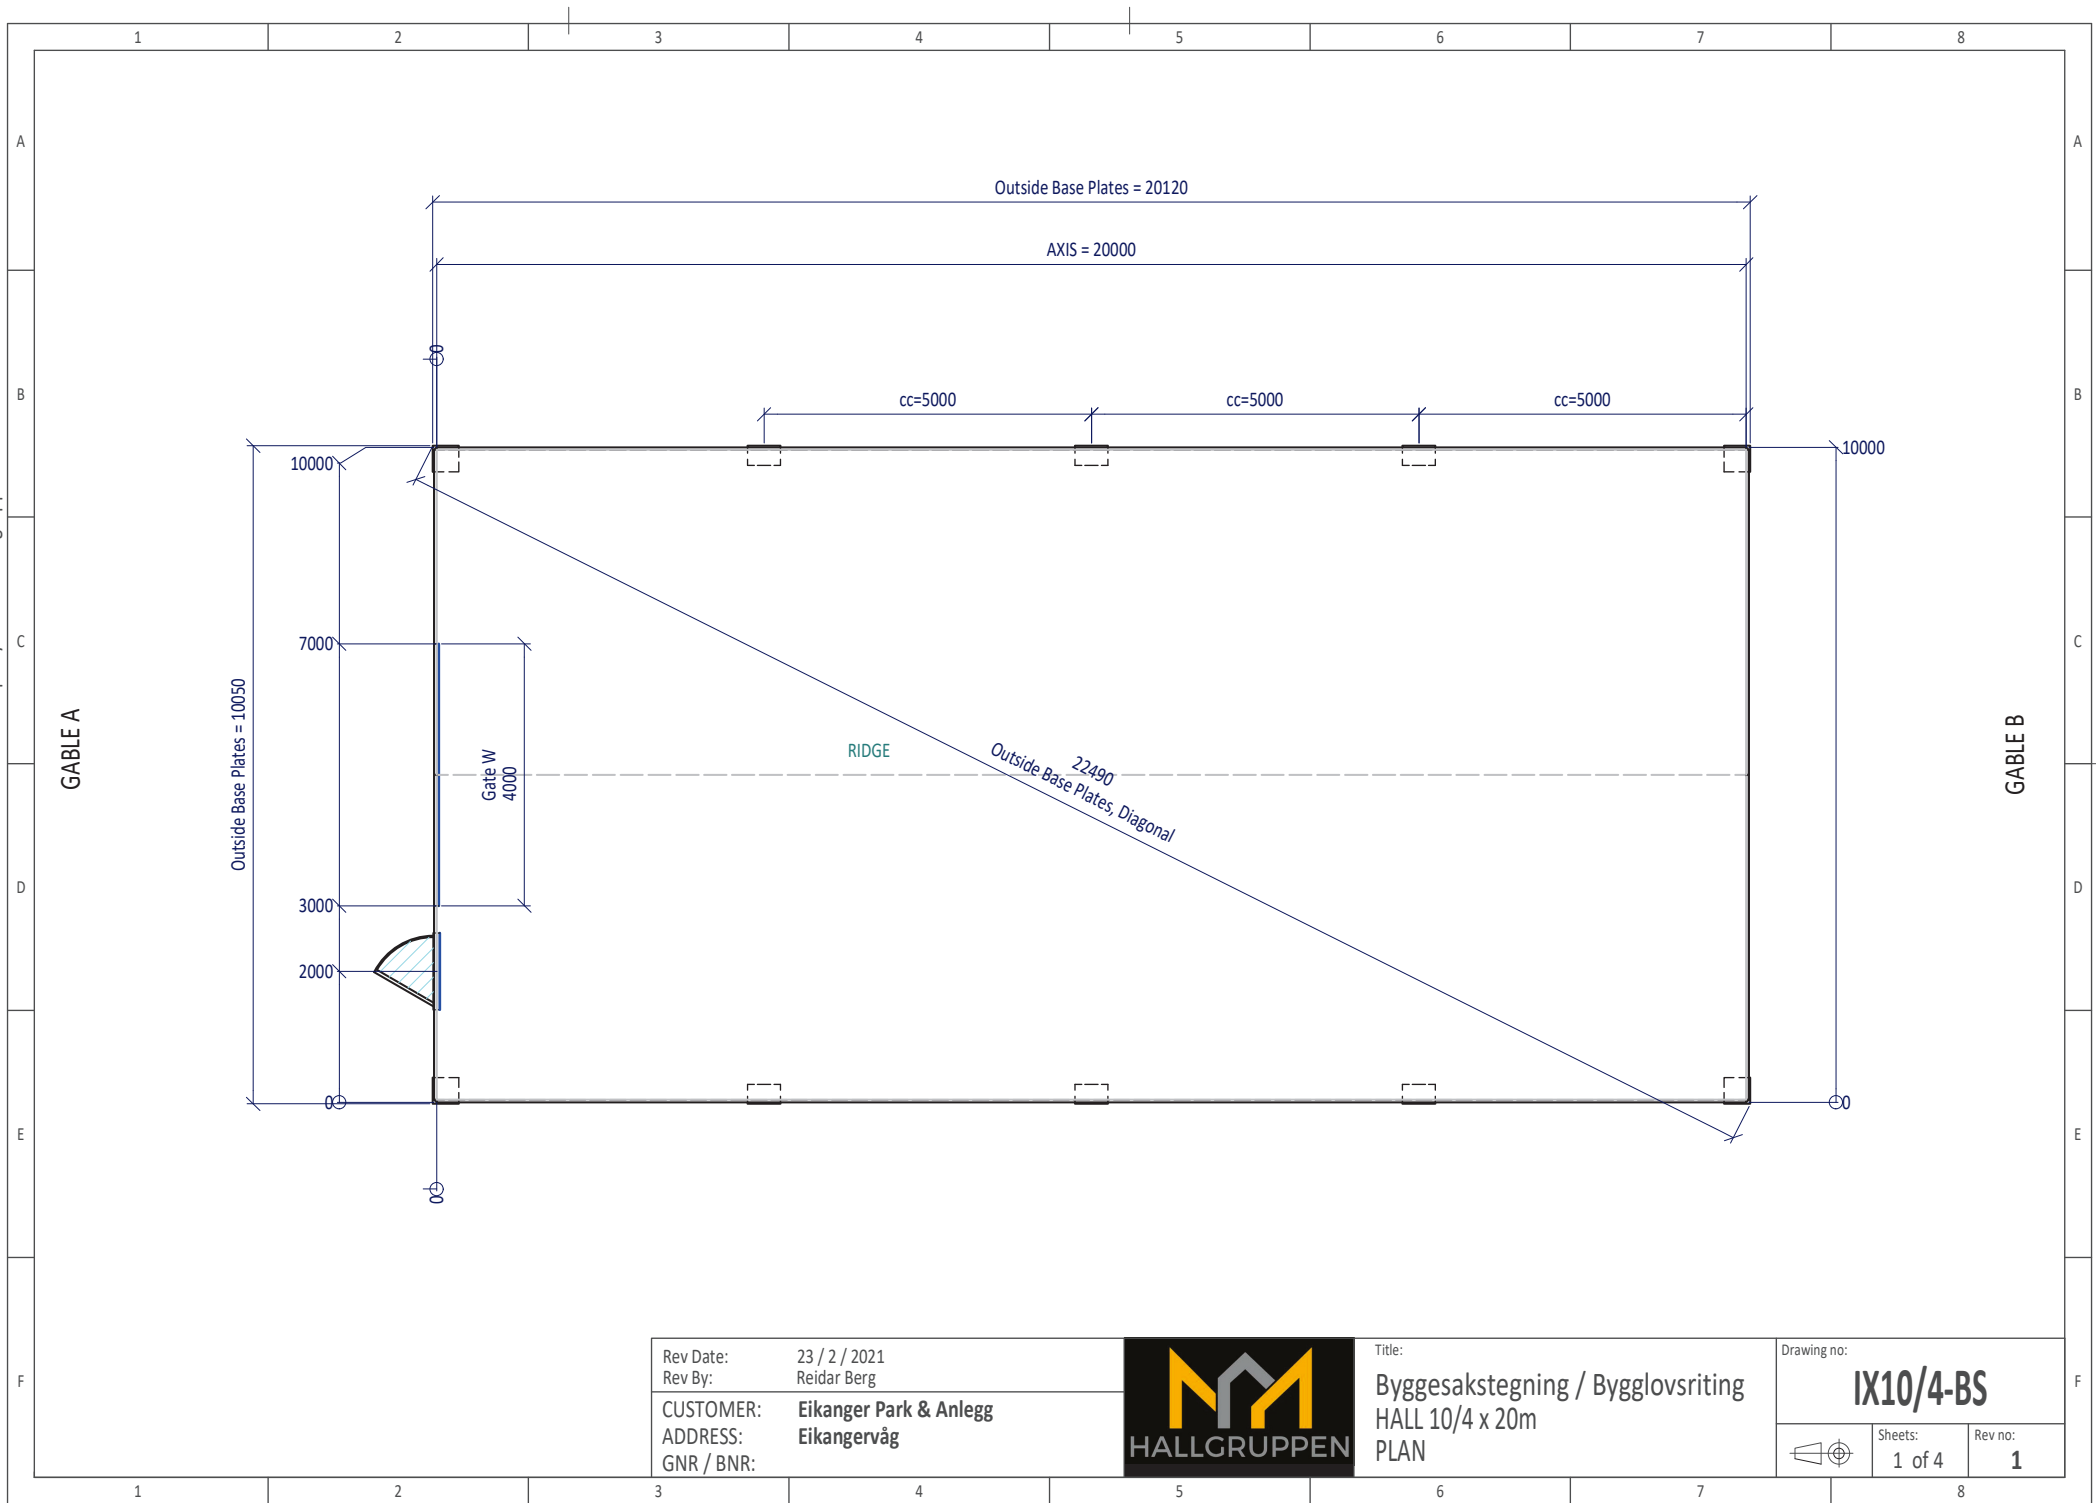

Rev Date:	23 / 2 / 2021
Rev By:	Reidar Berg
CUSTOMER:	Eikanger Park & Anlegg
ADDRESS:	Eikangervåg
GNR / BNR:	



Title:
Byggesakstegning / Bygglovsriting
HALL 10/4 x 20m
PLAN

Drawing no:	IX10/4-BS	
Sheets:	1 of 4	Rev no: 1