


025/21

01

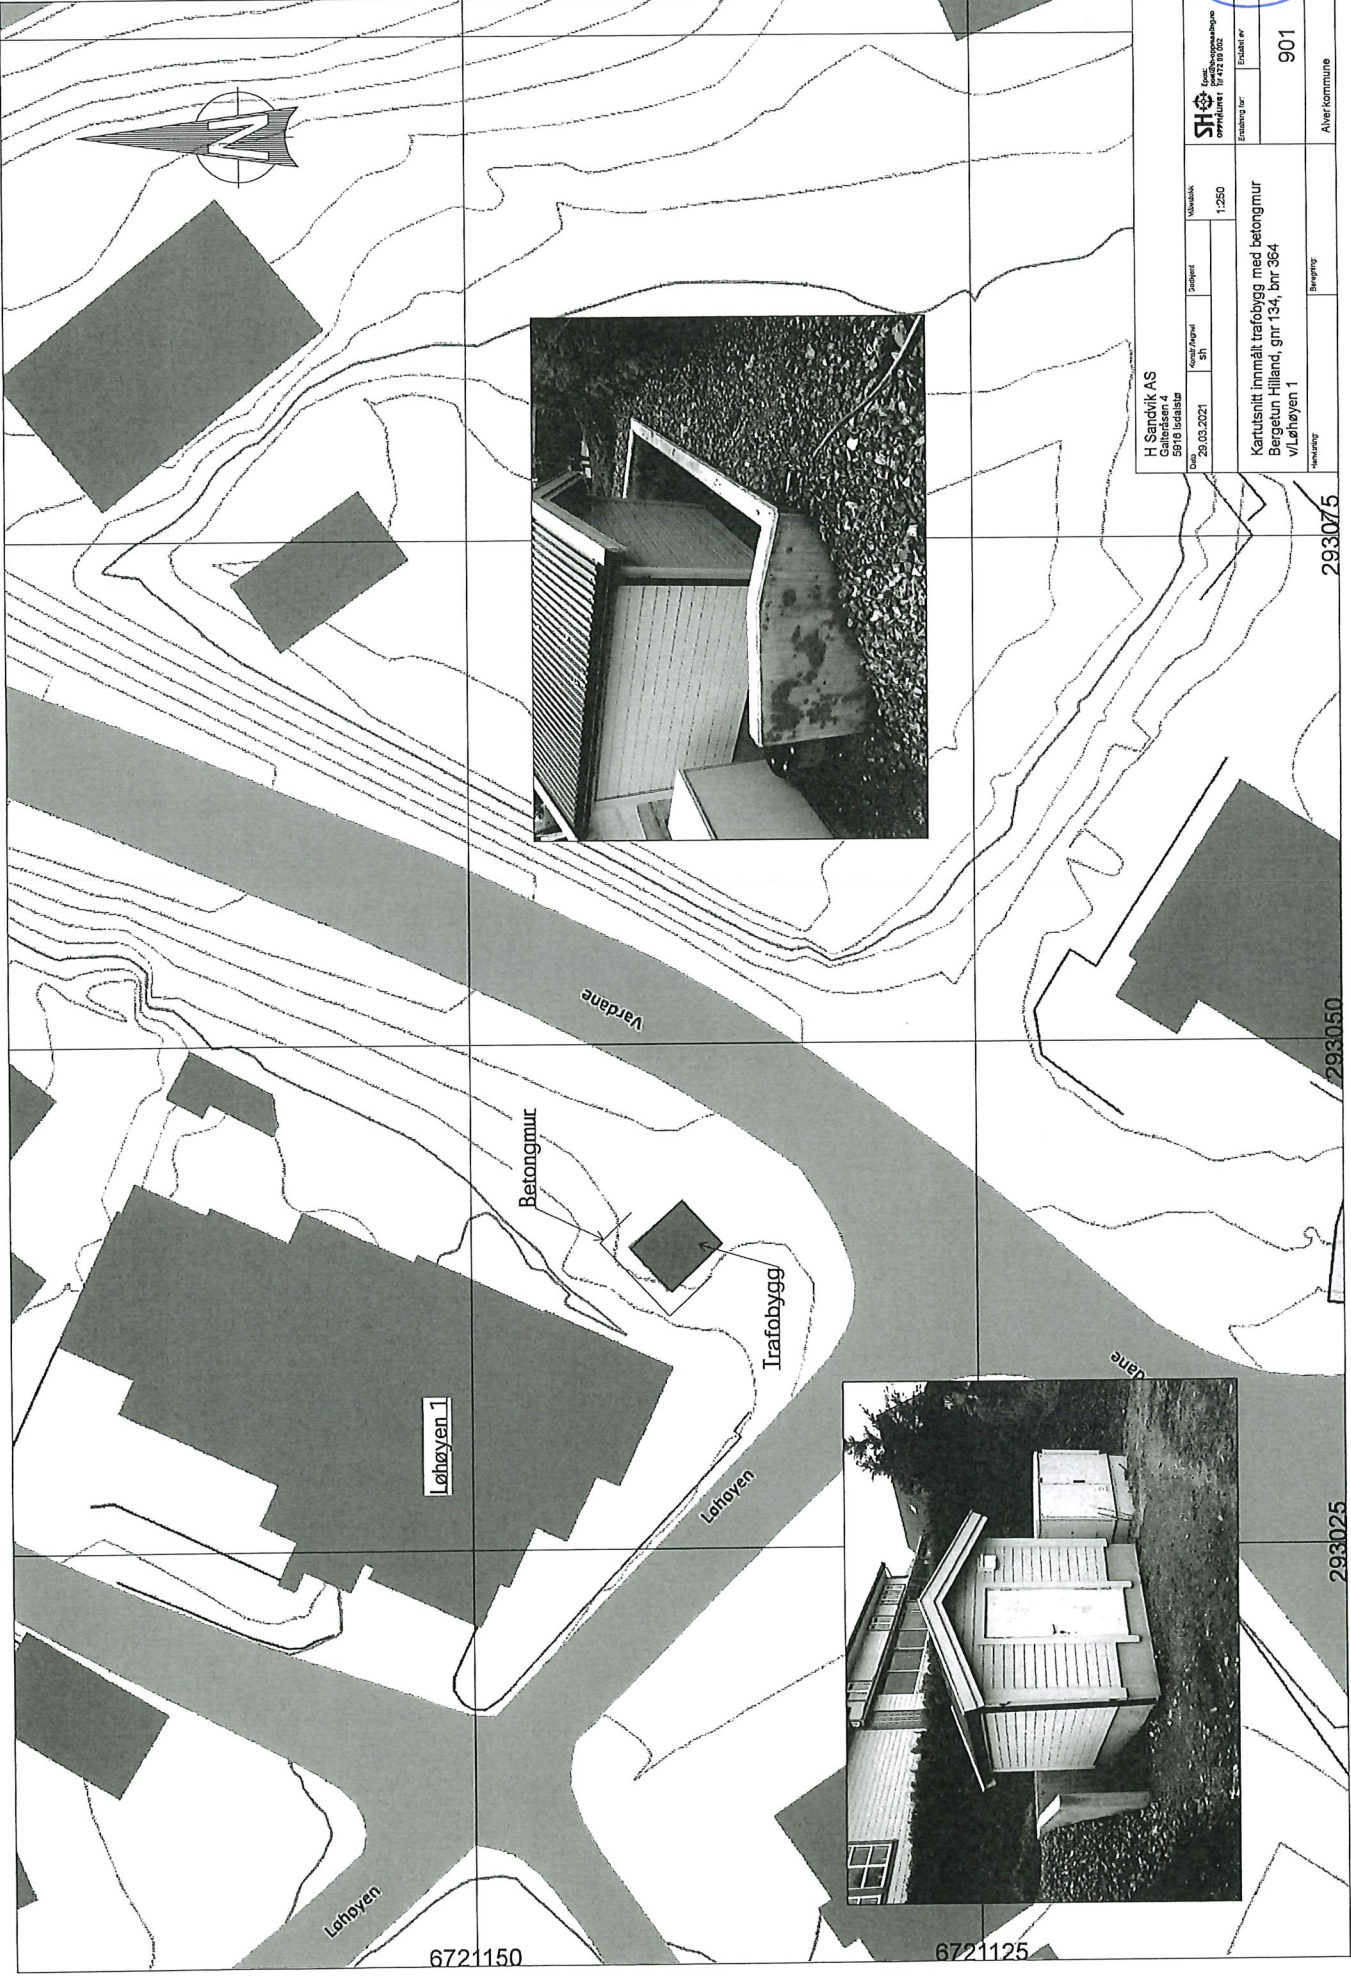

 Sivilingeniør Sivilingeniør Sivilingeniør	Kartutkast 28.03.2021	Kartutkast SH	Skala 1:250	Etnisk nr. 901
	H Sandvik AS Calmetstr. 4 5918 Isdalstun			Beropning Kartusnitt innmålt trafobbygg med betongmur Bergetun Hilland, gnr 134, bnr 364 v/Løhøyen 1

