


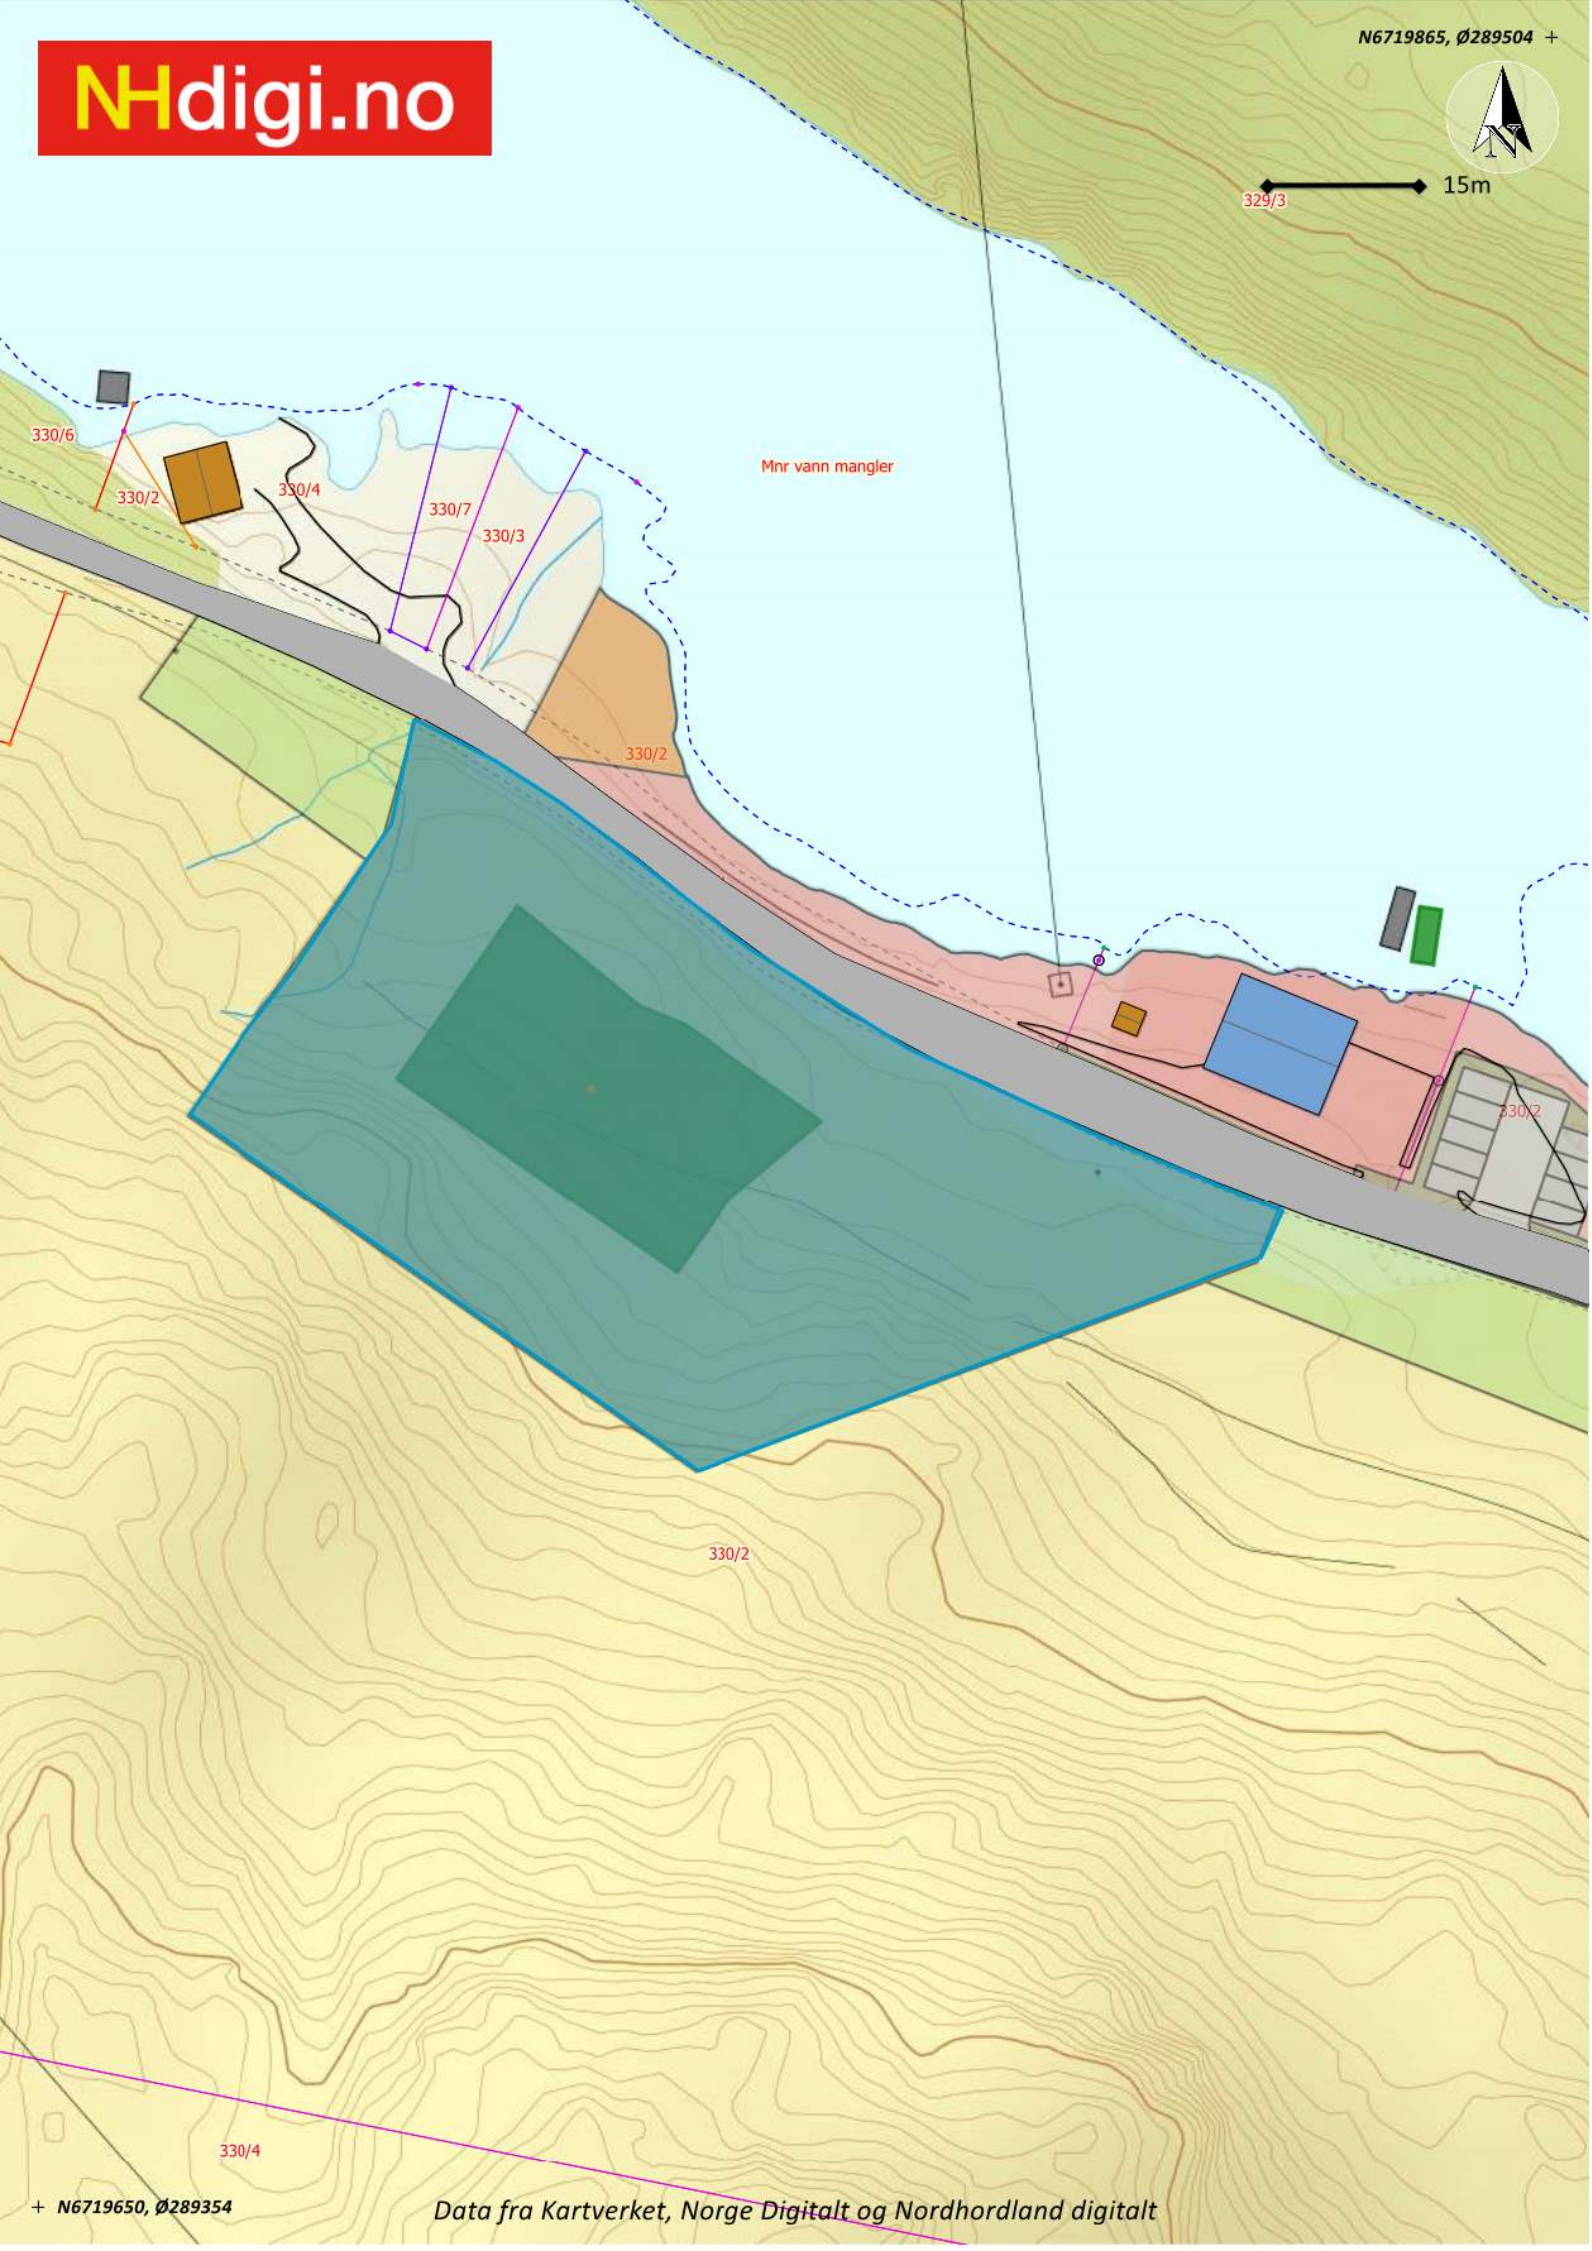

15m



Mnr vann mangler

330/6

330/2

330/4

330/7

330/3

330/2

330/2

330/2

330/4