
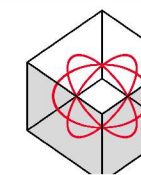
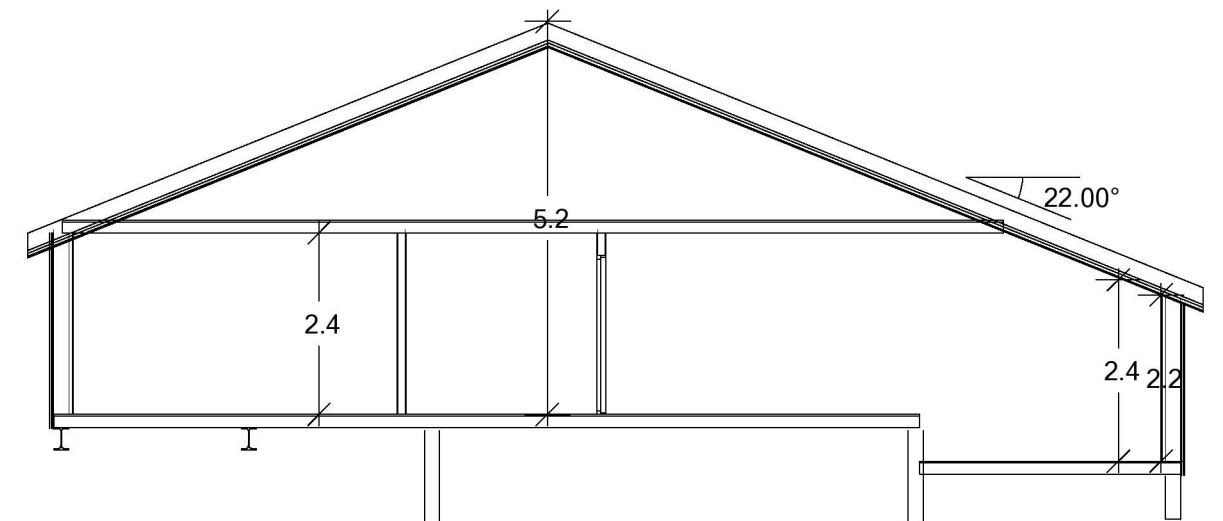
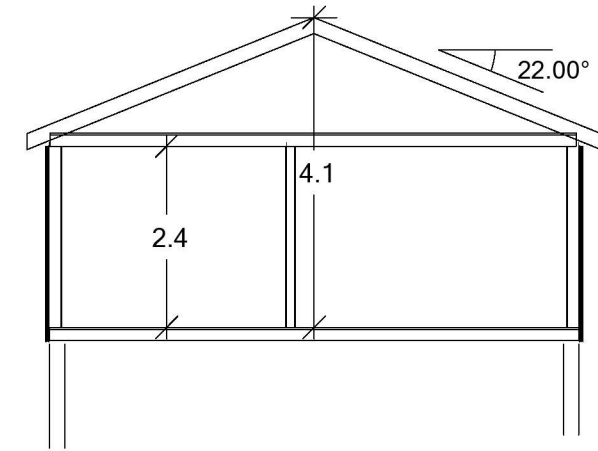


1.ETASJE

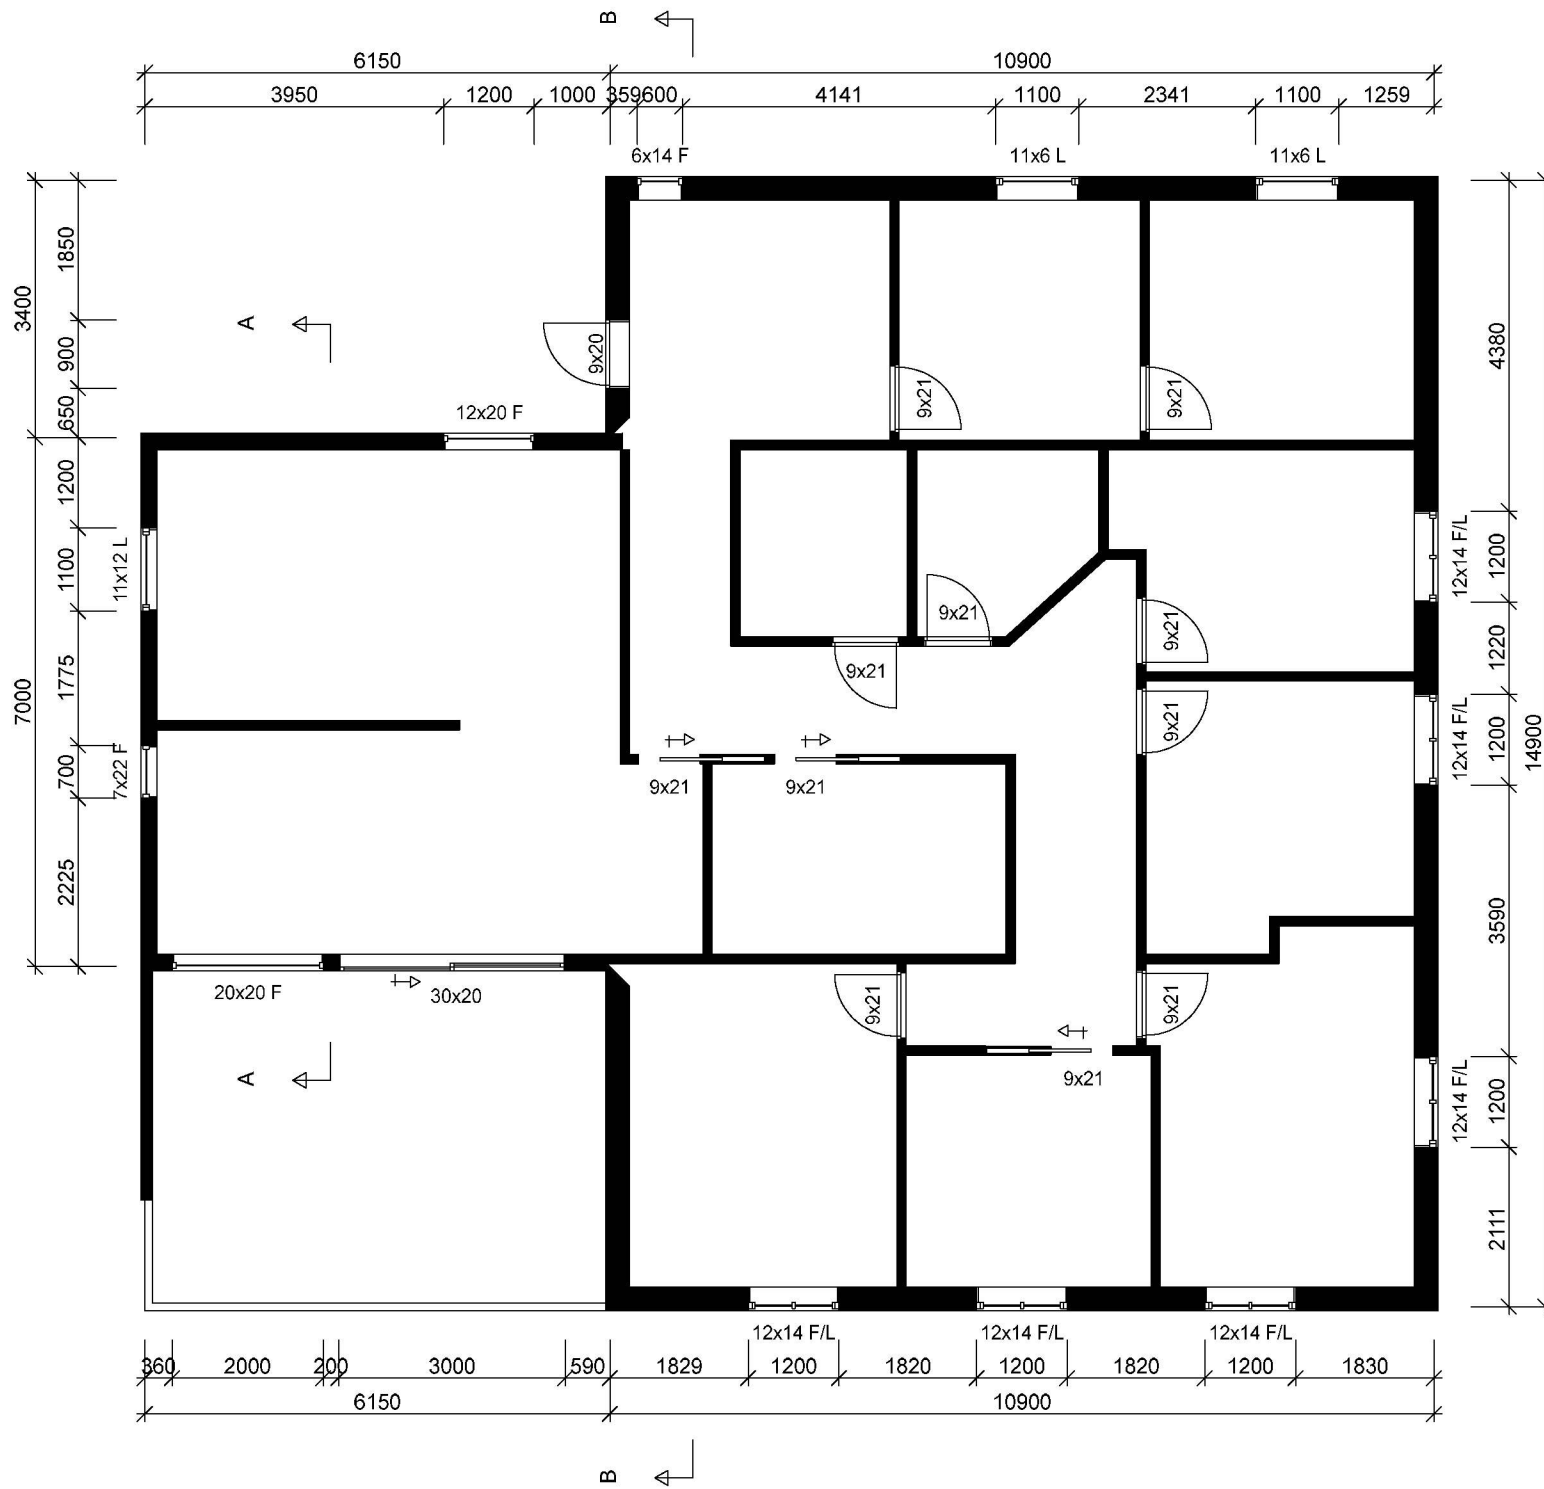

Tiltakshaver: **Francis Billy Rath**

Byggeplass: **Grønland 14**

Kommune: **Alver**

Gnr: 323 Bnr: 119 Mål: 1 : 100

Plan

Dato: 30.04.2021

Tegn:

Prosjekt nr 256

Tegn.nr: 501