



FASADE (A) MOT ØST

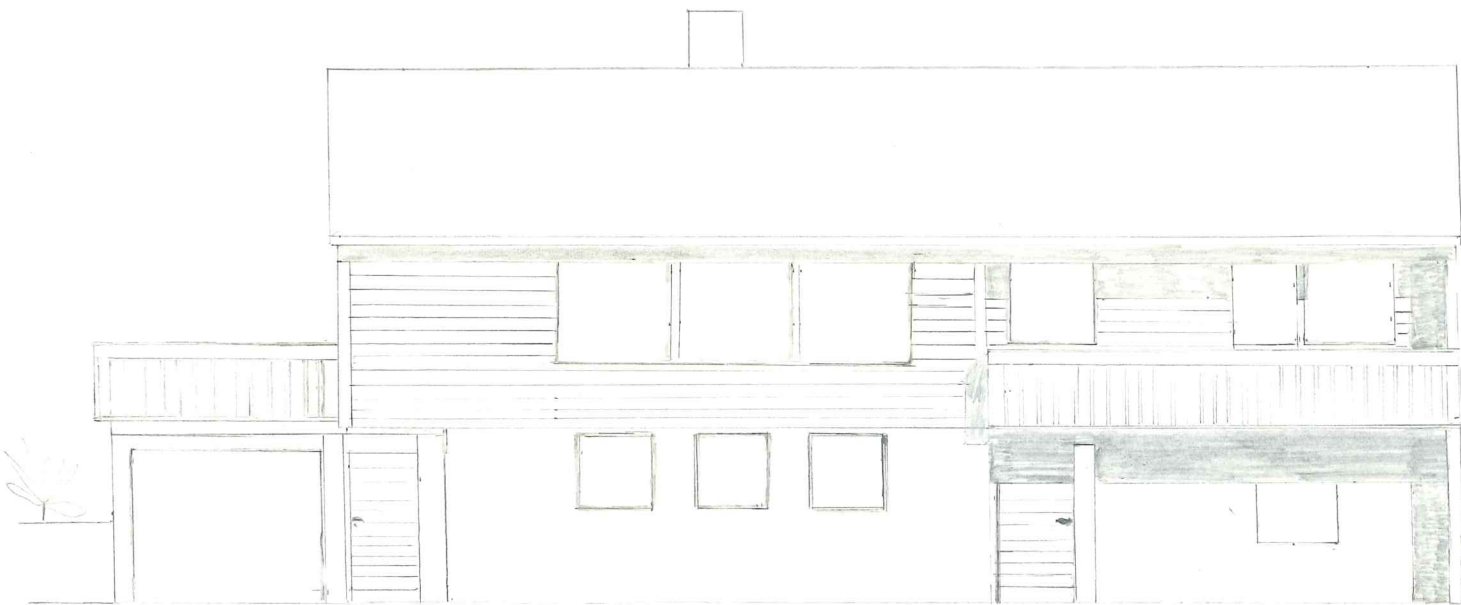


FASADE (D) MOT SØR

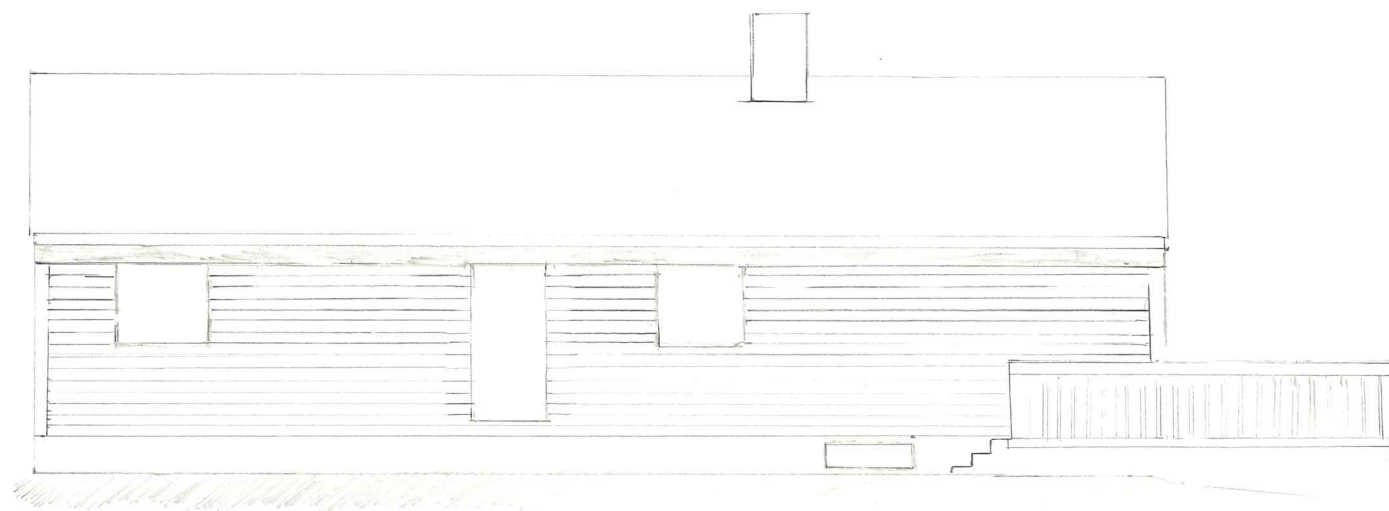

FASADE (C) MOT VEST

FASADE (B) MOT NORD

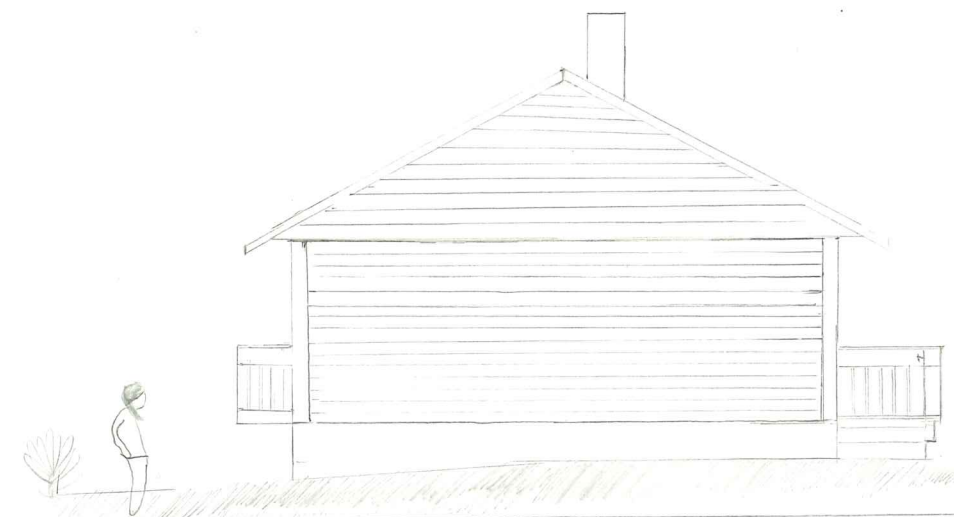

TILTAKSHAVER ROALD SALTNES DALANE 15 5955 LINDÅS	MÅL 1:100
BYGGEADRESSE KOLÅSFELTET, LINDÅS KOMMUNE GNR / BNR 108 / 174	DATO : 05.05.19 SIGN : R.S
	TEGN NR : 1