

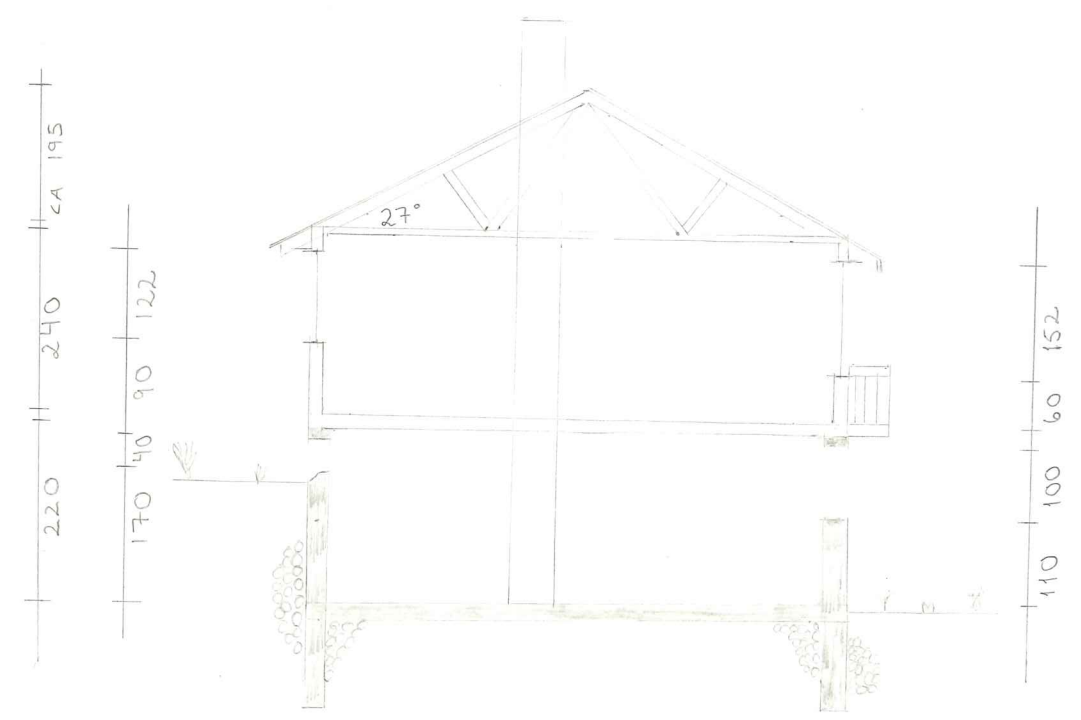


PLAN 1. ETASJE

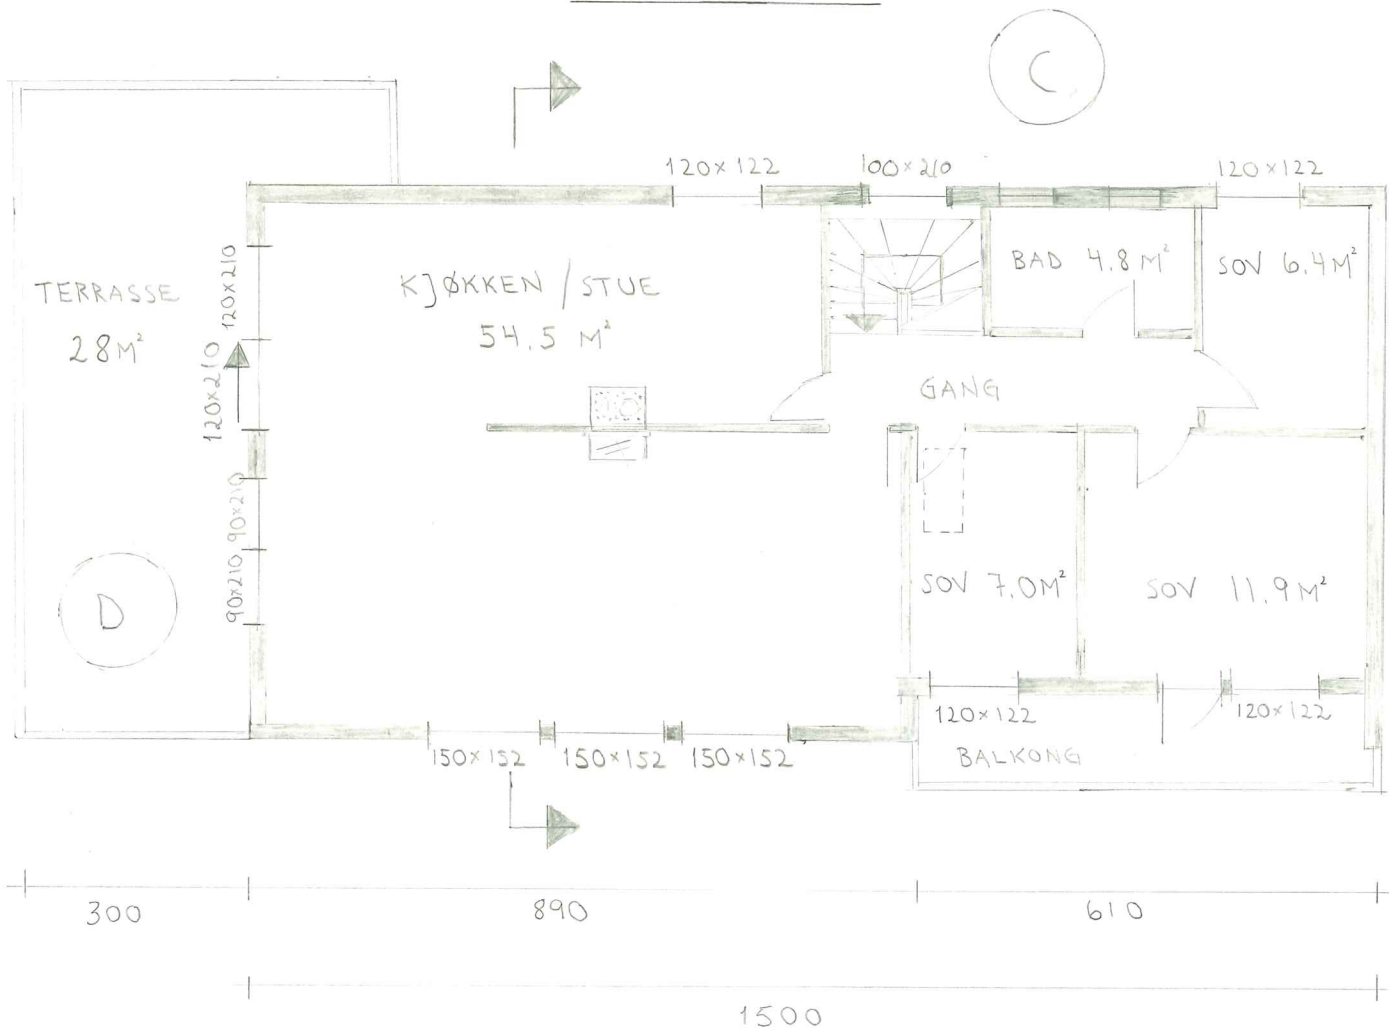

PLAN 1. UNDERETASJE

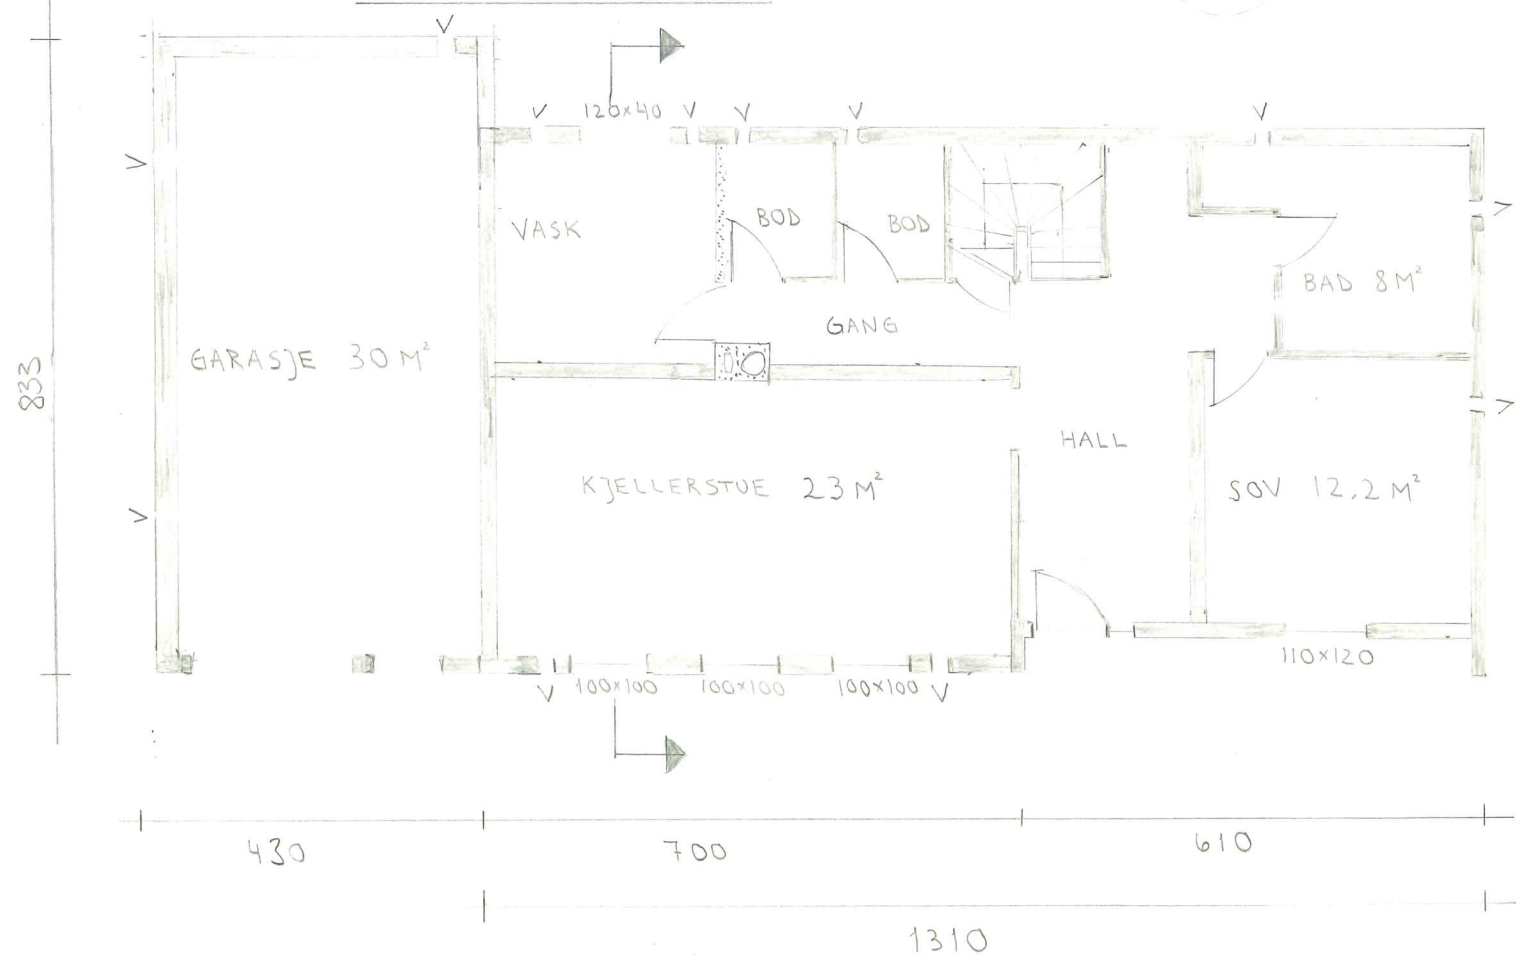

TVERRSNITT

TILTAKSHAVER
 ROALD SALTNES
 DALANE 15
 5955 LINDÅS

BYGGEADRESSE
 KOLÅSFELTET, LINDÅS KOMMUNE
 GNR/BNR
 108/174

MÅL 1:100

DATO: 05.05.19

SIGN: R.S

TEGN NR: 2