


2 Sør  
1 : 50

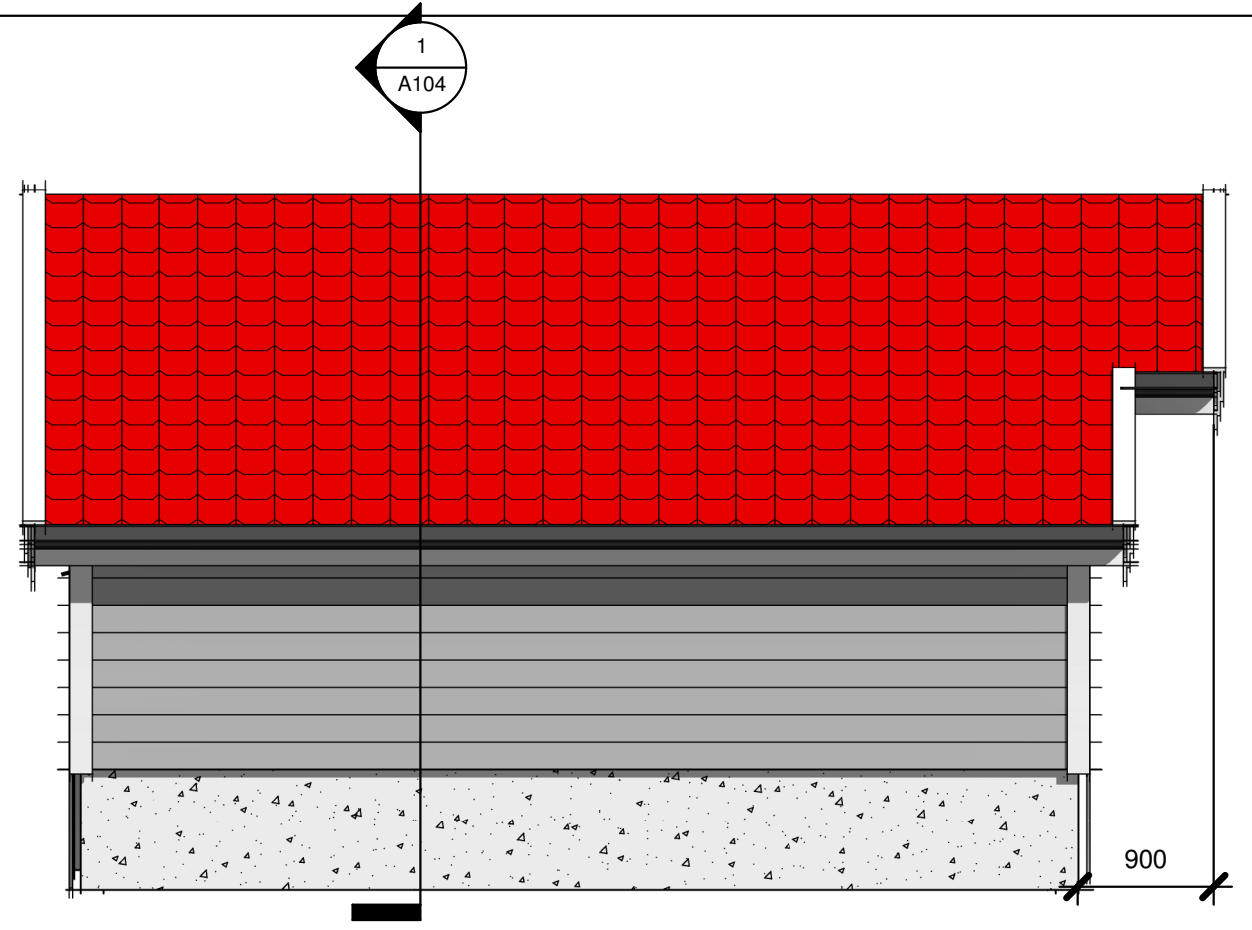

3 Vest  
1 : 50



1 Nord  
1 : 50




4 Øst  
1 : 50


No.	Description	Date

Naust Gnr/Bnr 5/152  
 Jorunn Britt  
 Bjørndal-Hansen og  
 Kaare A. Hansen

Fasader		
Project number	A101	
Date		
Drawn by	Author	Scale
Checked by	Checker	
		A3 1 : 50

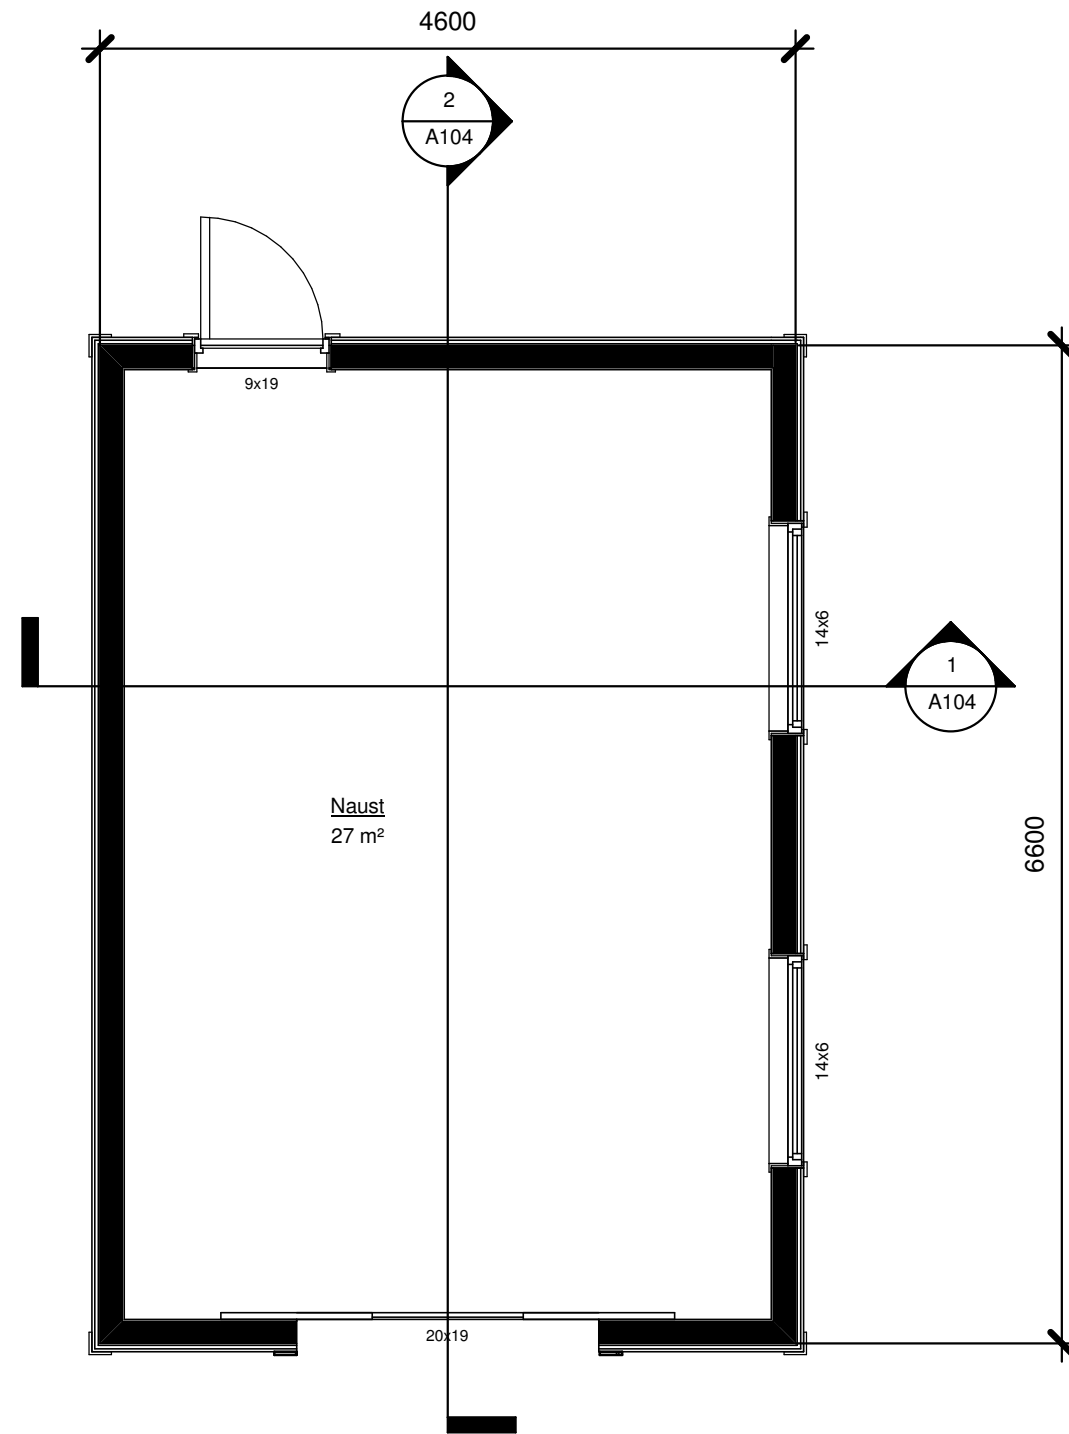


1 Hovedetasje  
1 : 50


No.	Description	Date

Naust Gnr/Bnr 5/152  
 Jorunn Britt  
 Bjørndal-Hansen og  
 Kaare A. Hansen

Hovedetasje		
Project number	A102	
Date		
Drawn by	Author	Scale
Checked by	Checker	
		A3 1 : 50

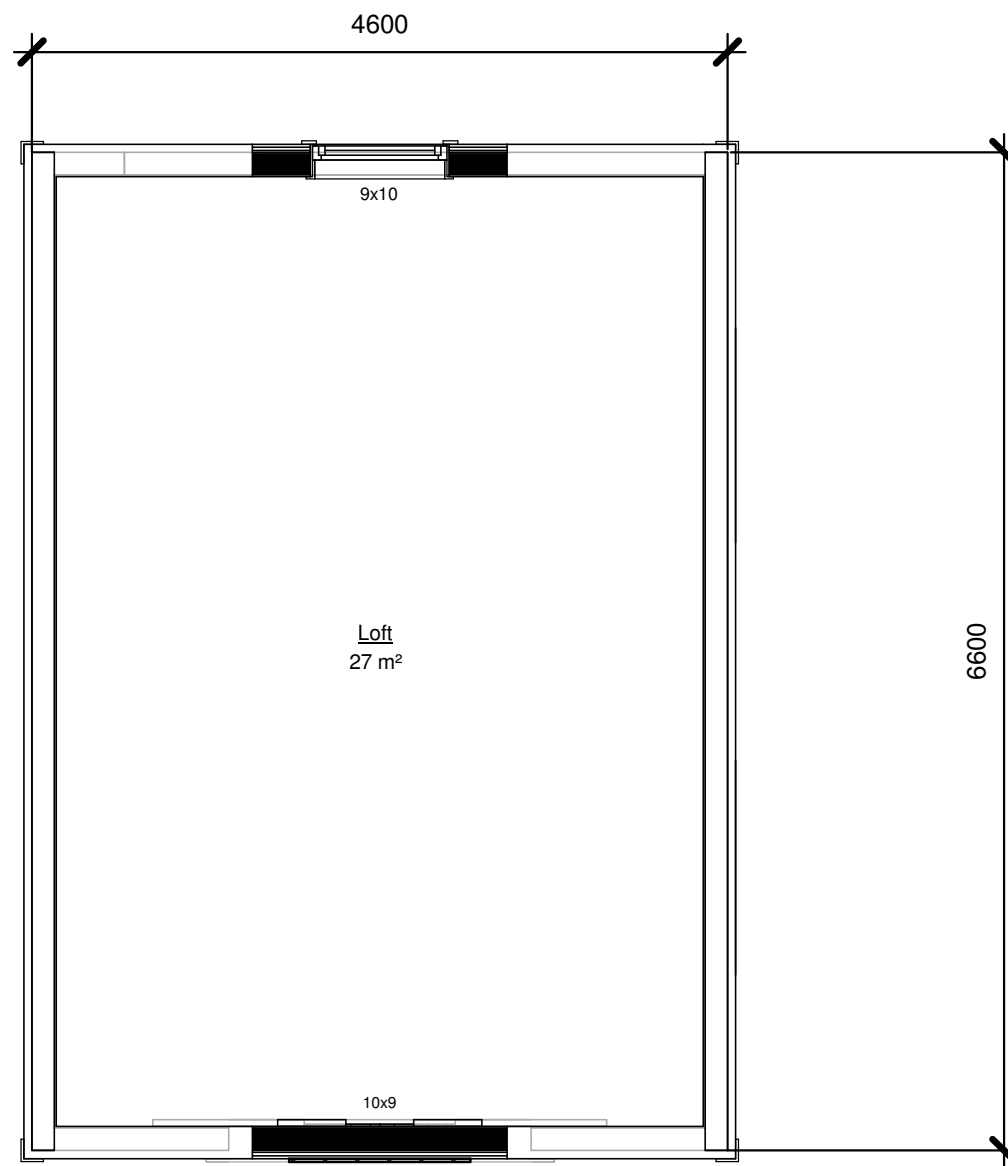

1 Loft  
1 : 50

--

No.	Description	Date

Naust Gnr/Bnr 5/152  
 Jorunn Britt  
 Bjørndal-Hansen og  
 Kaare A. Hansen


<b>Loft</b>		
Project number	<b>A103</b>	
Date		
Drawn by	Author	A3 1 : 50
Checked by	Checker	

1


# Section 3

1 : 25

2  
A104

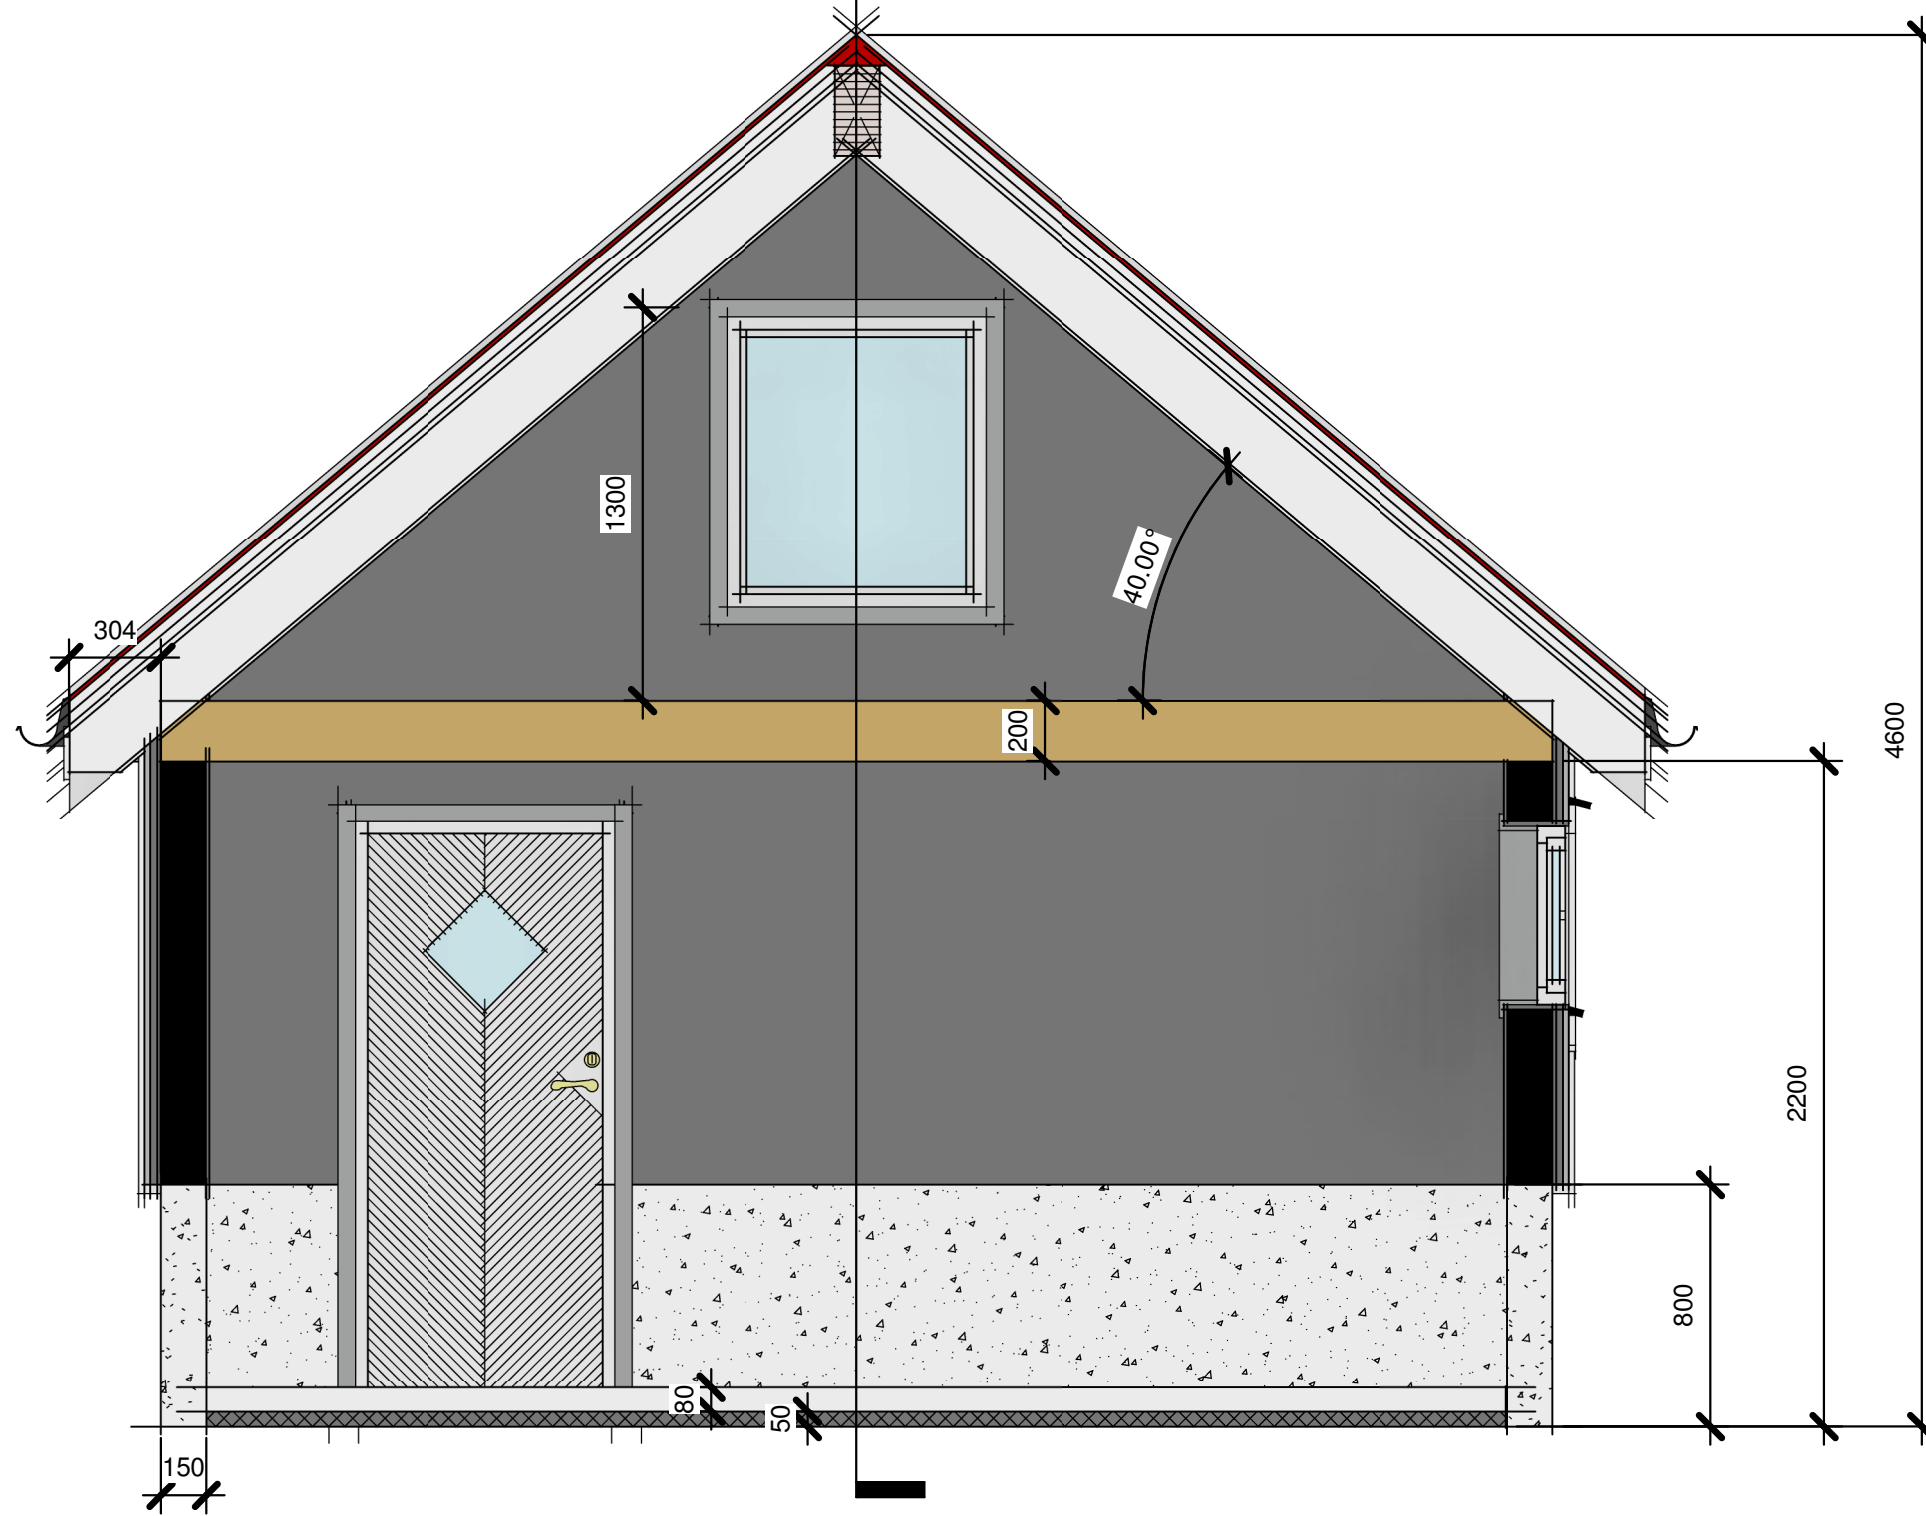

1  
A104

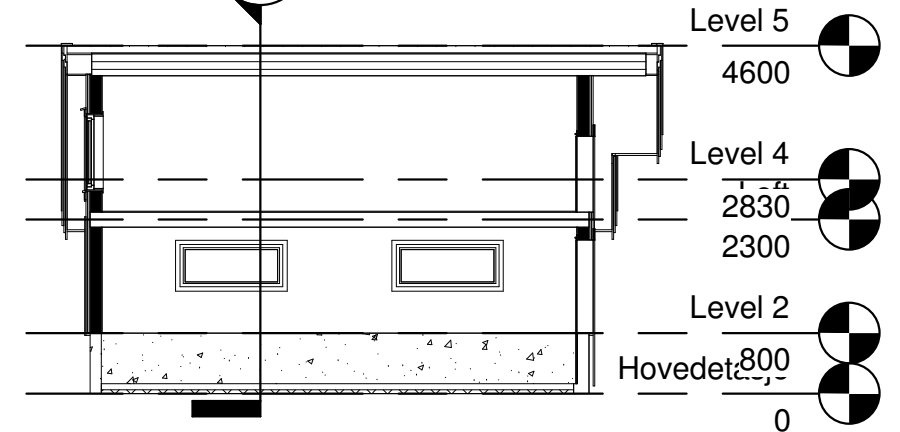

2


# Section 1

1 : 100



No.	Description	Date

Naust Gnr/Bnr 5/152  
 Jorunn Britt  
 Bjørndal-Hansen og  
 Kaare A. Hansen


<b>Snitt</b>		<b>A104</b>
Project number		
Date		
Drawn by	Author	
Checked by	Checker	Scale A3 As indicated

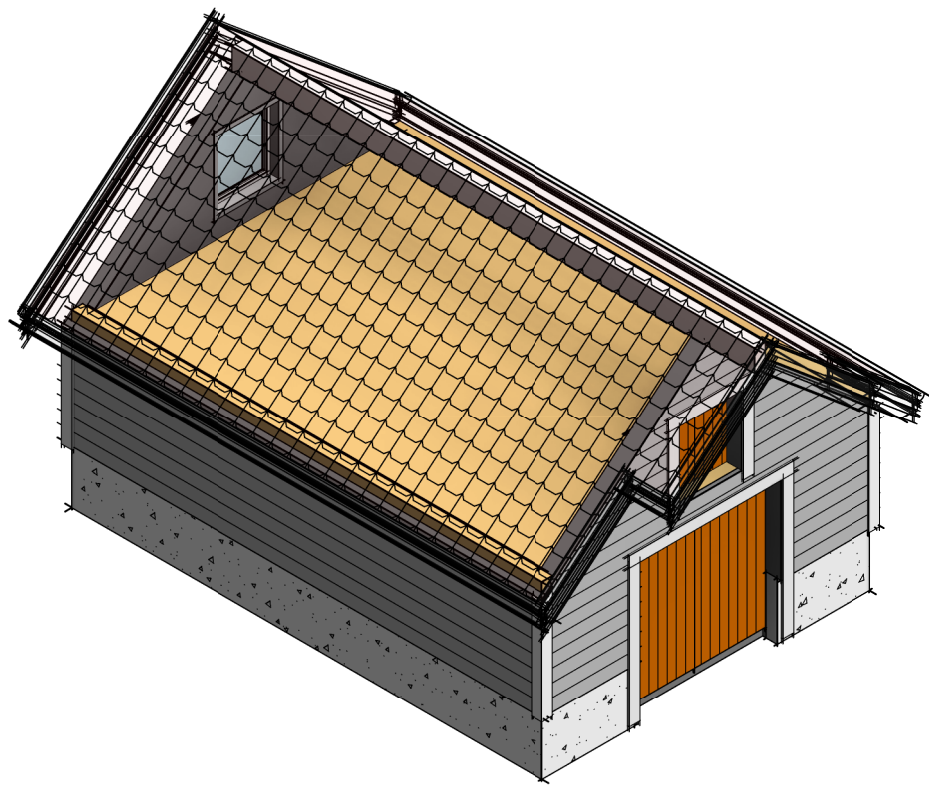


1

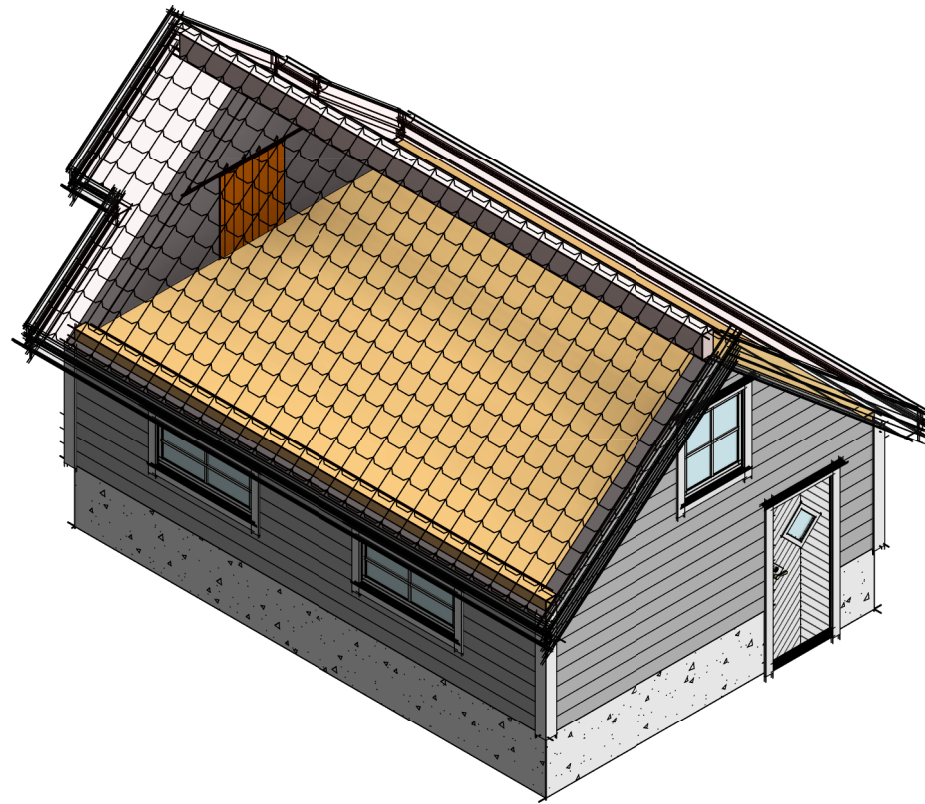

2

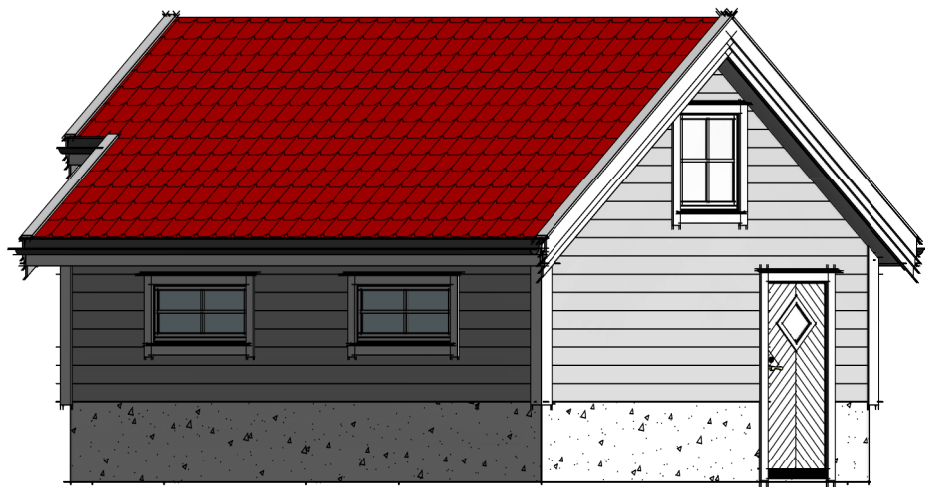

3

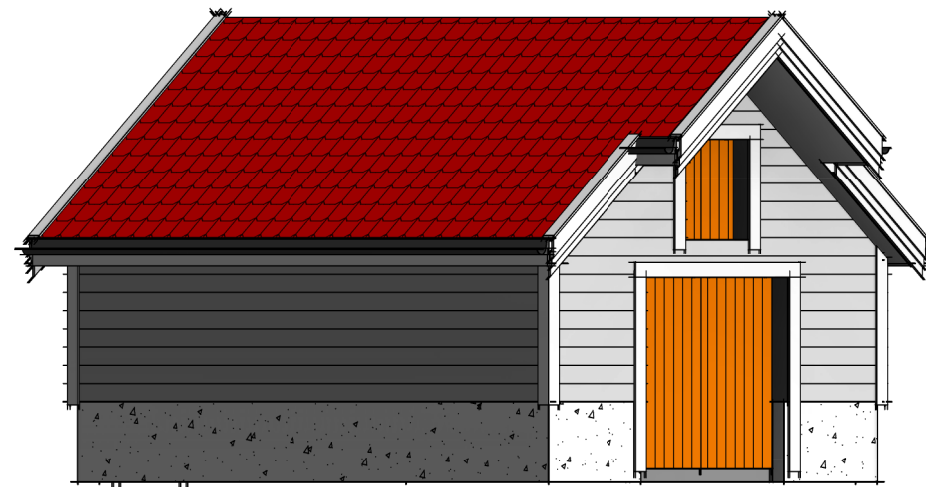

4

--

No.	Description	Date

Naust Gnr/Bnr 5/152  
 Jorunn Britt  
 Bjørndal-Hansen og  
 Kaare A. Hansen

3D		<b>A105</b>
Project number		
Date		A3
Drawn by	Author	
Checked by	Checker	
Scale		