


Snitt B - B

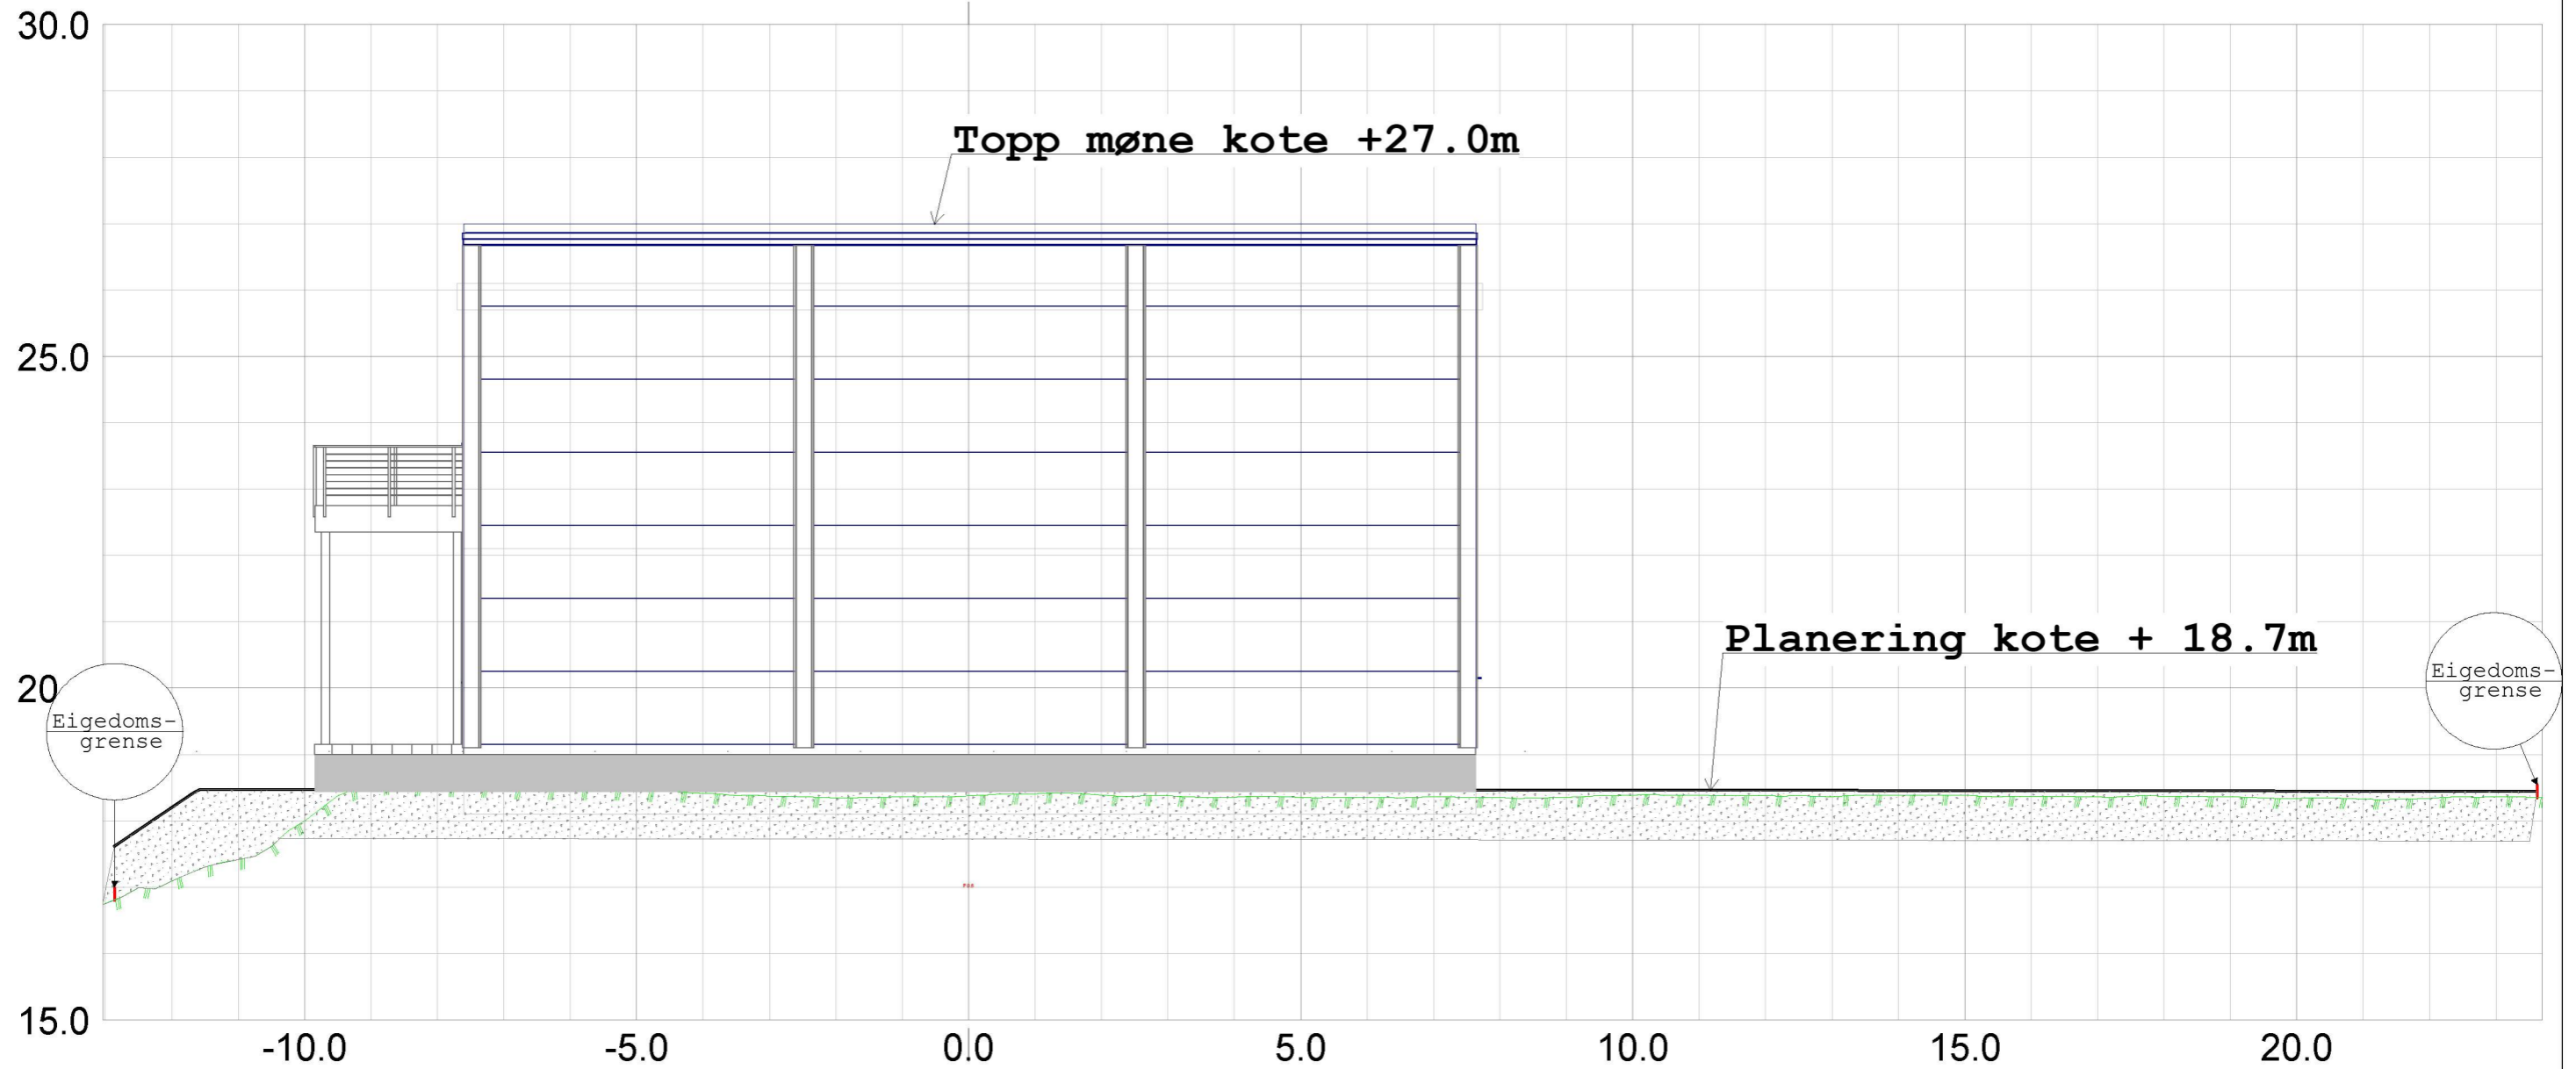

Bygg-Service Helge Færø Hosøyvegen 44, 5993 Ostereidet				
Dato	Konstr./tegnst	Godkjent	Målestokk	 Epost: post@sh-oppmaling.no Tlf 472 99 092
05.11.2019	sh		1:100	
Snitt B - B, sit.plan nytt næringsbygg, Nordh NP Gnr 212, bnr 146, Torvhusmyrane Tiltakshavar: Bygg-Service Helge Færø				Erstattet av: 003
Herwisning:		Beregning:		Lindås Kommune