




© Denne tegning må ikke kopieres eller benyttes ved foretagender som rettighetshaver ikke medvirker i.

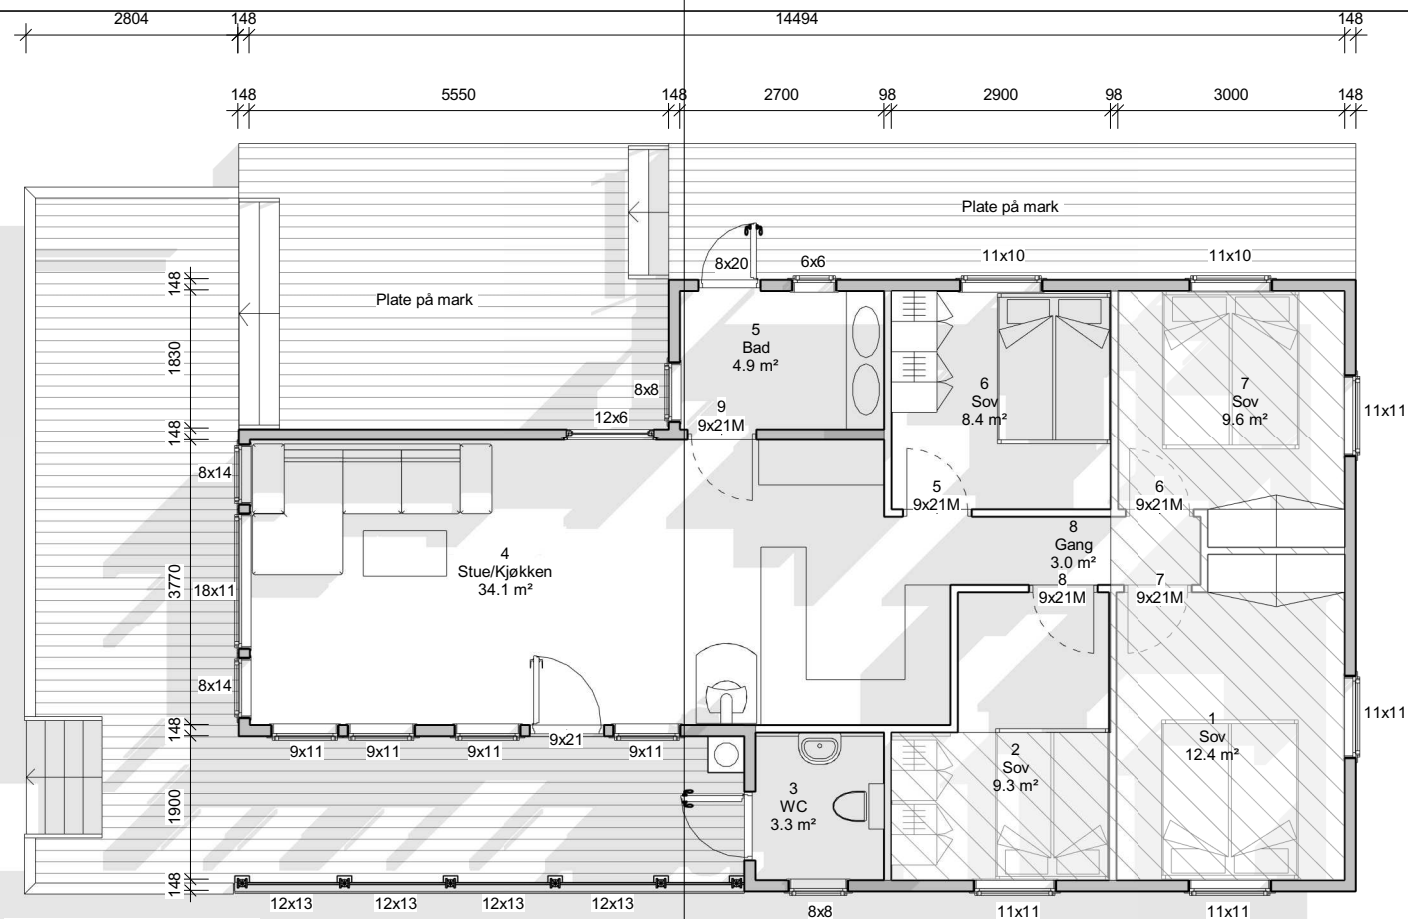

PLAN 01 1:100

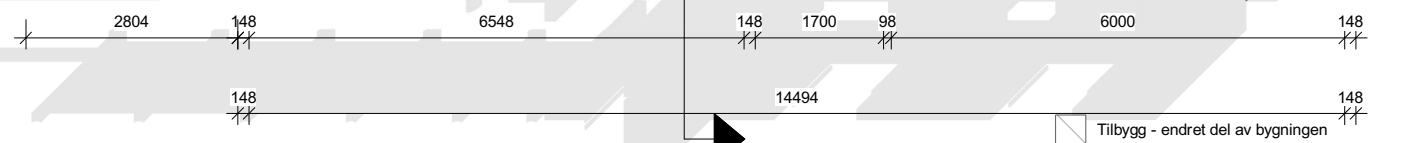


SNITT 1

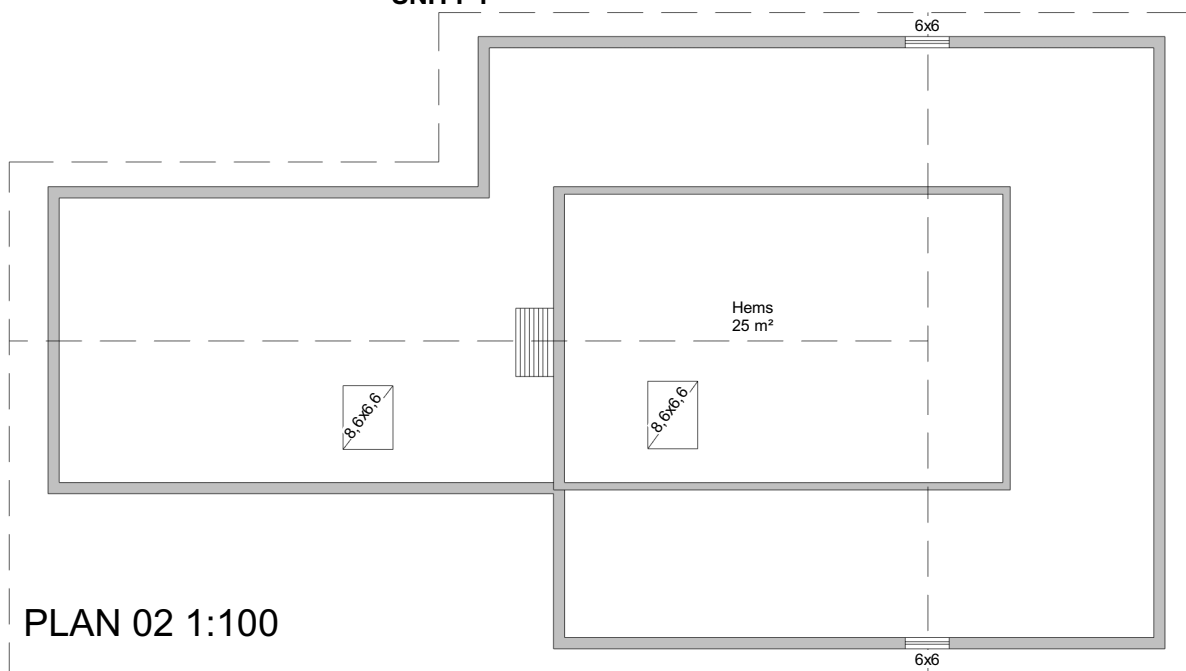

PLAN 02 1:100

Room Schedule		
Area	Name	Number
12.4 m <sup>2</sup>	Sov	1
9.3 m <sup>2</sup>	Sov	2
3.3 m <sup>2</sup>	WC	3
34.1 m <sup>2</sup>	Stue/Kjøkken	4
4.9 m <sup>2</sup>	Bad	5
8.4 m <sup>2</sup>	Sov	6
9.6 m <sup>2</sup>	Sov	7
3.0 m <sup>2</sup>	Gang	8

Total 85 m <sup>2</sup>	
Eksisterende BRA	71,2 m <sup>2</sup> BYA 102,2 m <sup>2</sup>
Ny	BRA 100,7 m <sup>2</sup> BYA 134,5 m <sup>2</sup>

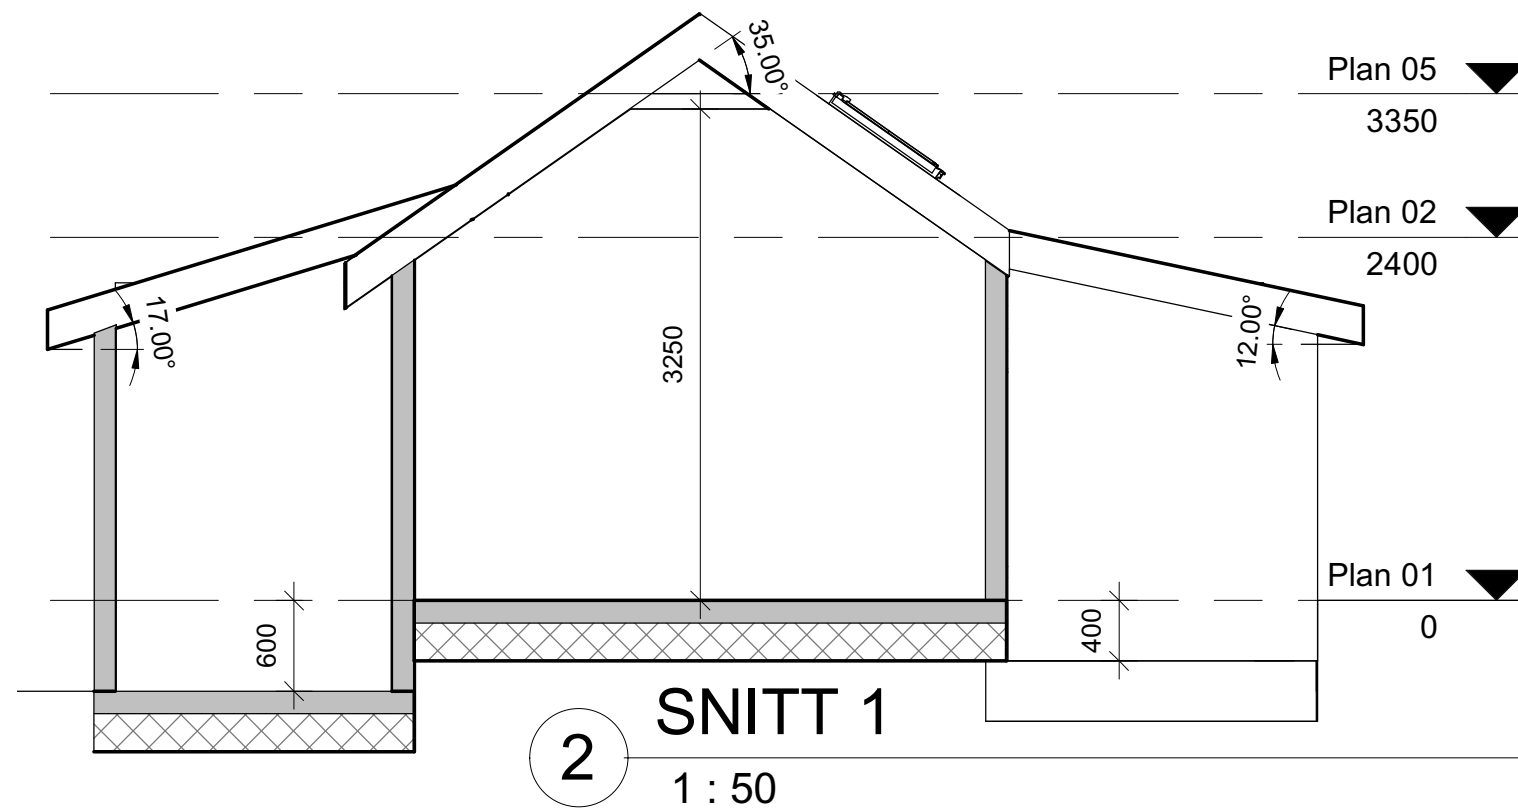

2 SNITT 1 1:50

UTARBEIDET AV:	REKNES BYGGJEVARER LL
TILTAKSHAVER:	ANNE GRO JOHANSEN
BYGGEPLASS:	KOMMUNE: RADØY
G.nr/B.nr:	102/8

TEGN, INNHOLD:	PLAN, SNITT	MÅLESTOKK:	As indicated
PROSJEKT:	HYTTE - TILBYGG	PROSJEKT NR:	
DATO:	18-10-19	TEGN:	PLAN
REV:	D	TEGN.NR:	101