



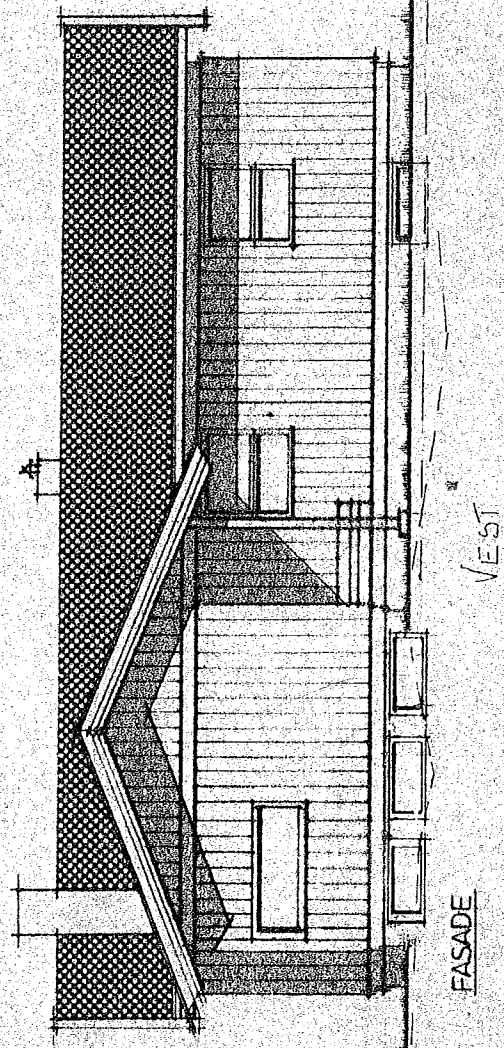


JUVIKNIPA 56, G.M. 23, B.NR. 240

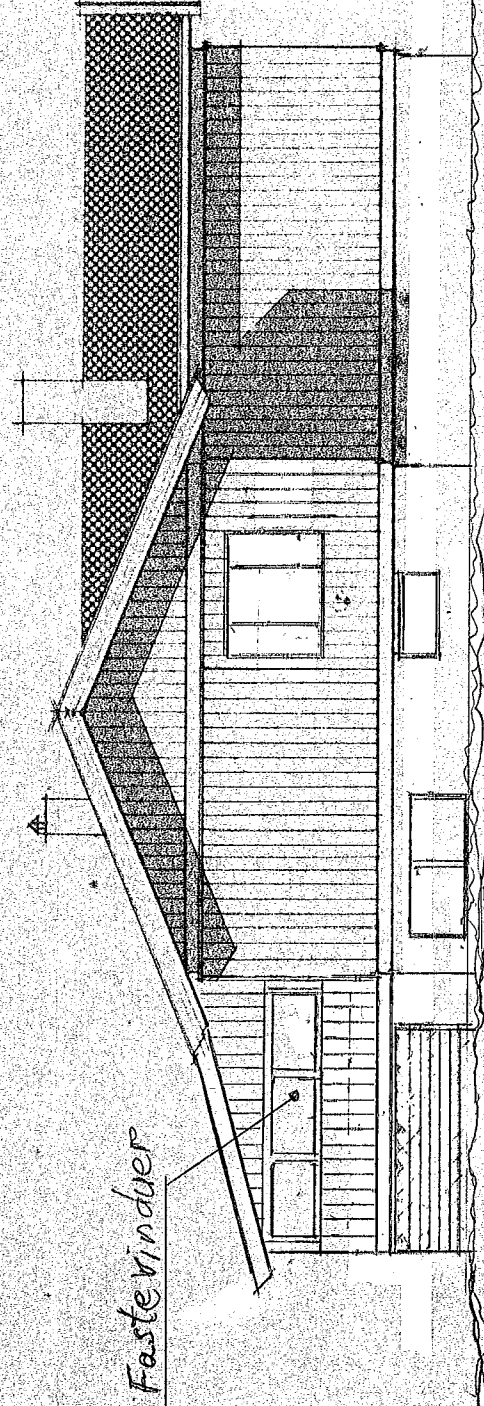


NY FASADE

NORD

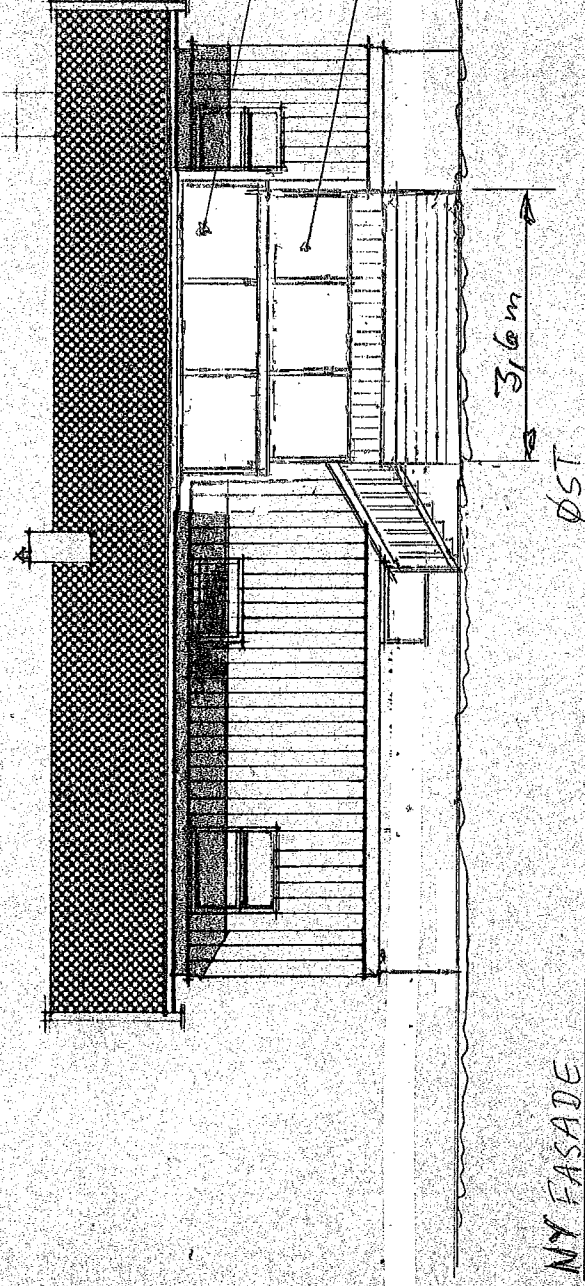

NY FASADE

ØST

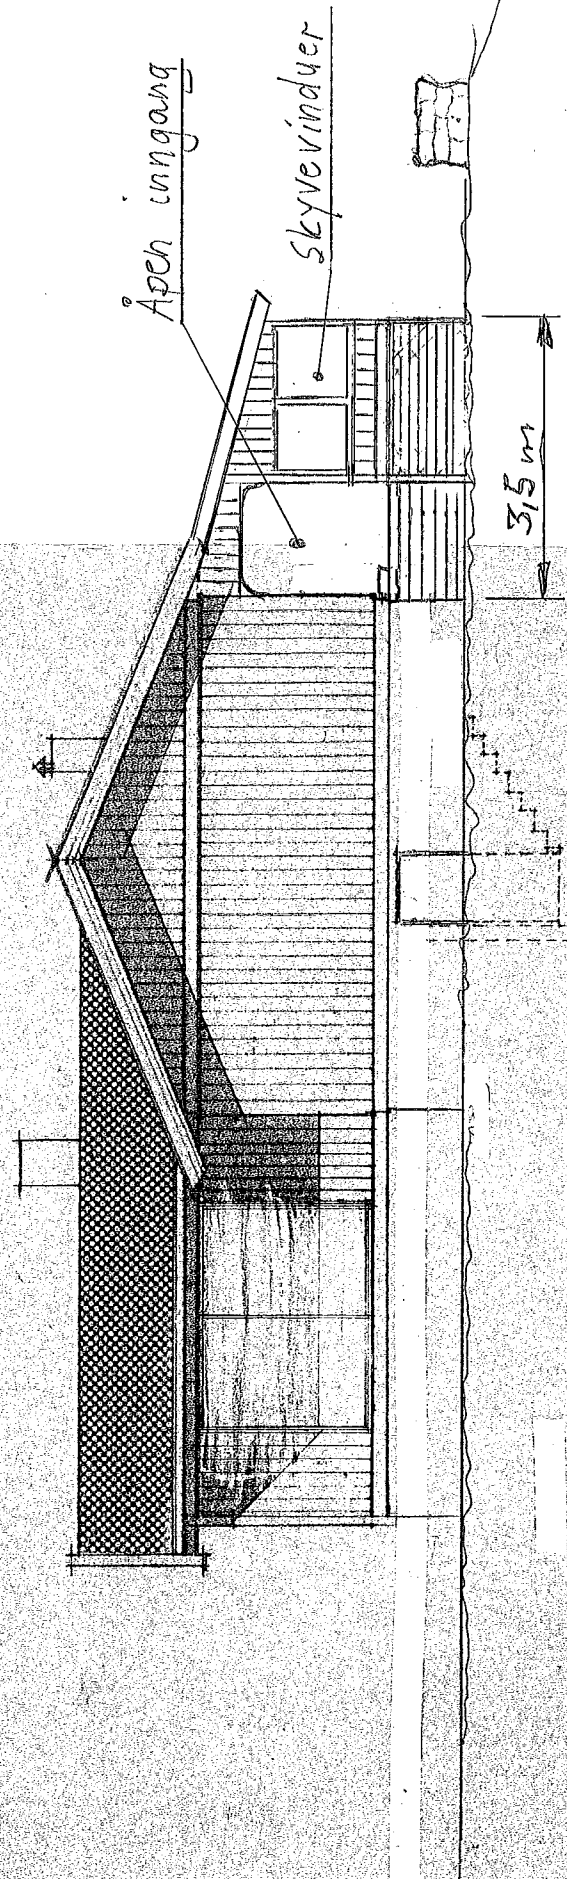


NY FASADE


SØR

16.09.21.


SKALA 1:100

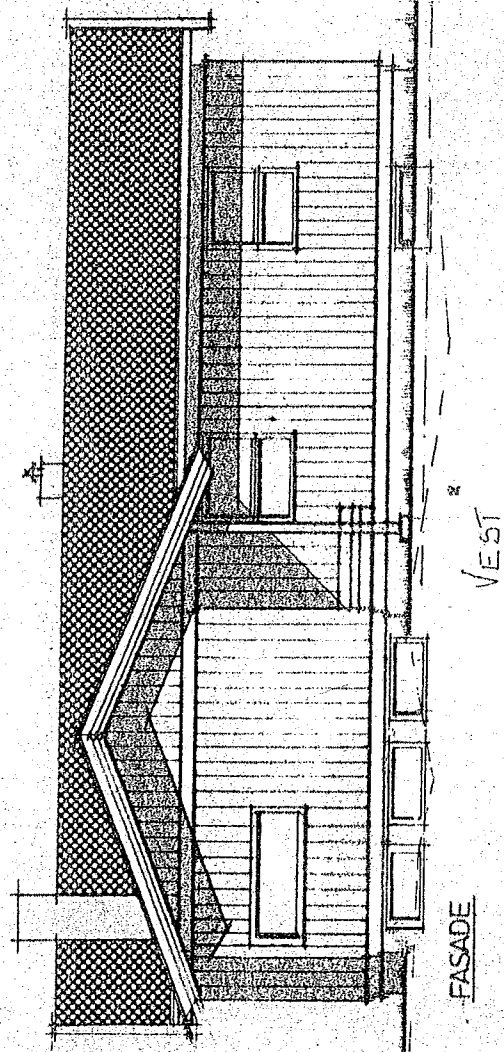


JUVIKNIPA 56, G.W. 23, B.W. 240

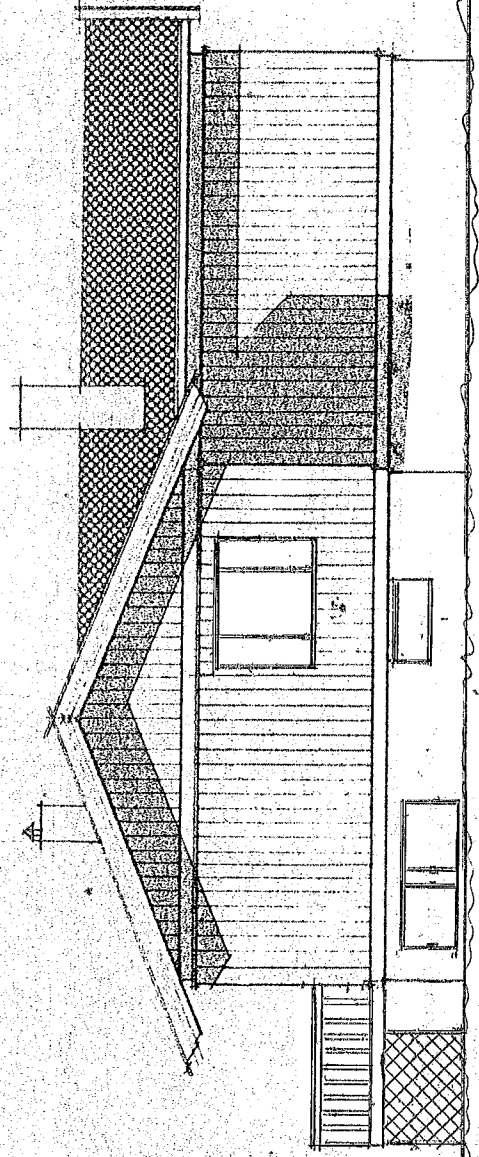

1. GAMMEL FASADE

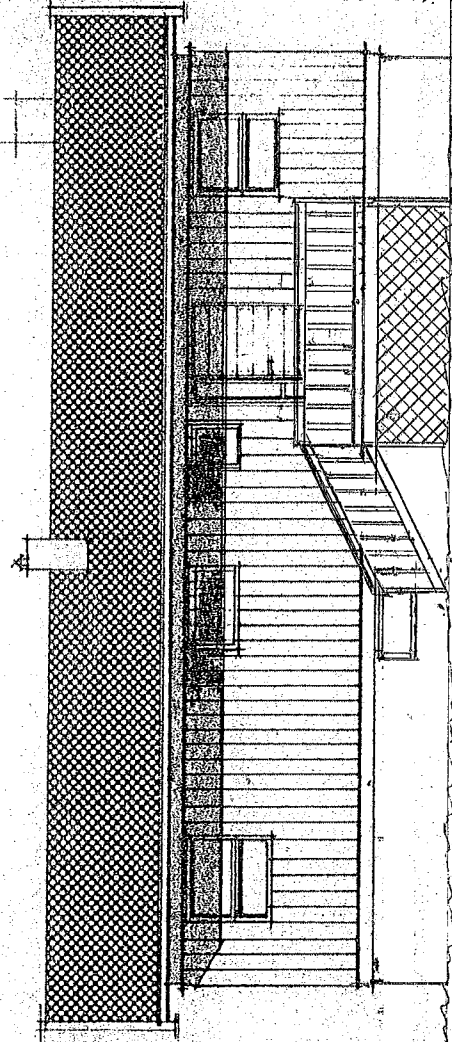

2. GAMMEL FASADE

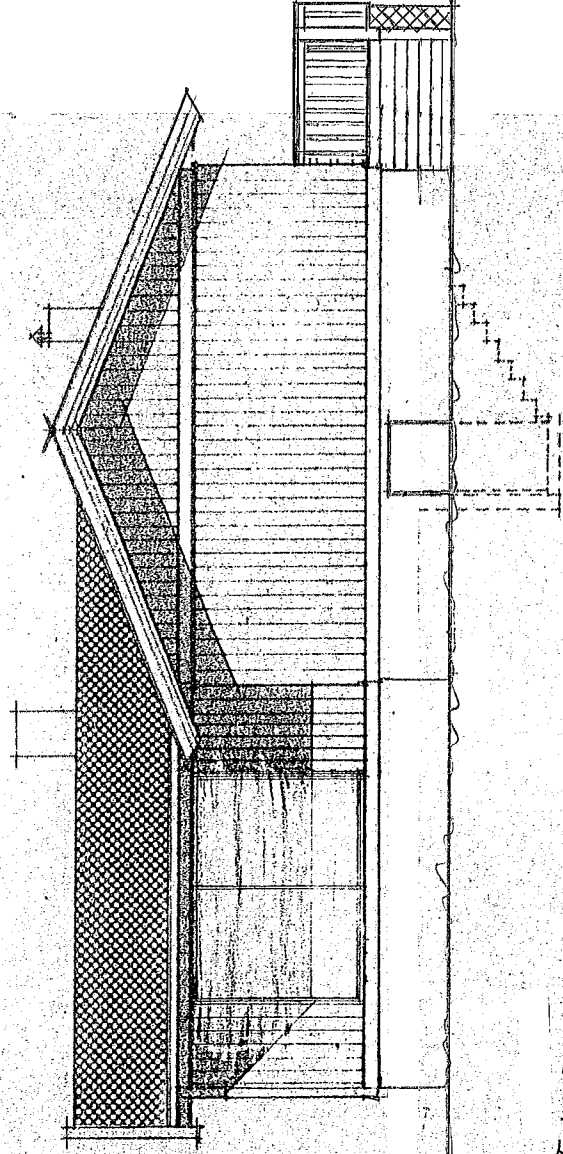

3. GAMMEL FASADE

SKALA: 1:100

16.09.21