


SITUASJONSPLAN

SEKSJONERINGSBEGJÆRING VEDLEGG 3
 ALVER KOMMUNE
 GNR. 123 BRN. 76
 NESET 2, LINDÅS
 BYGGEÅR 2021
 MÅLESTOKK 1:500
 DATO: 06.09.2021

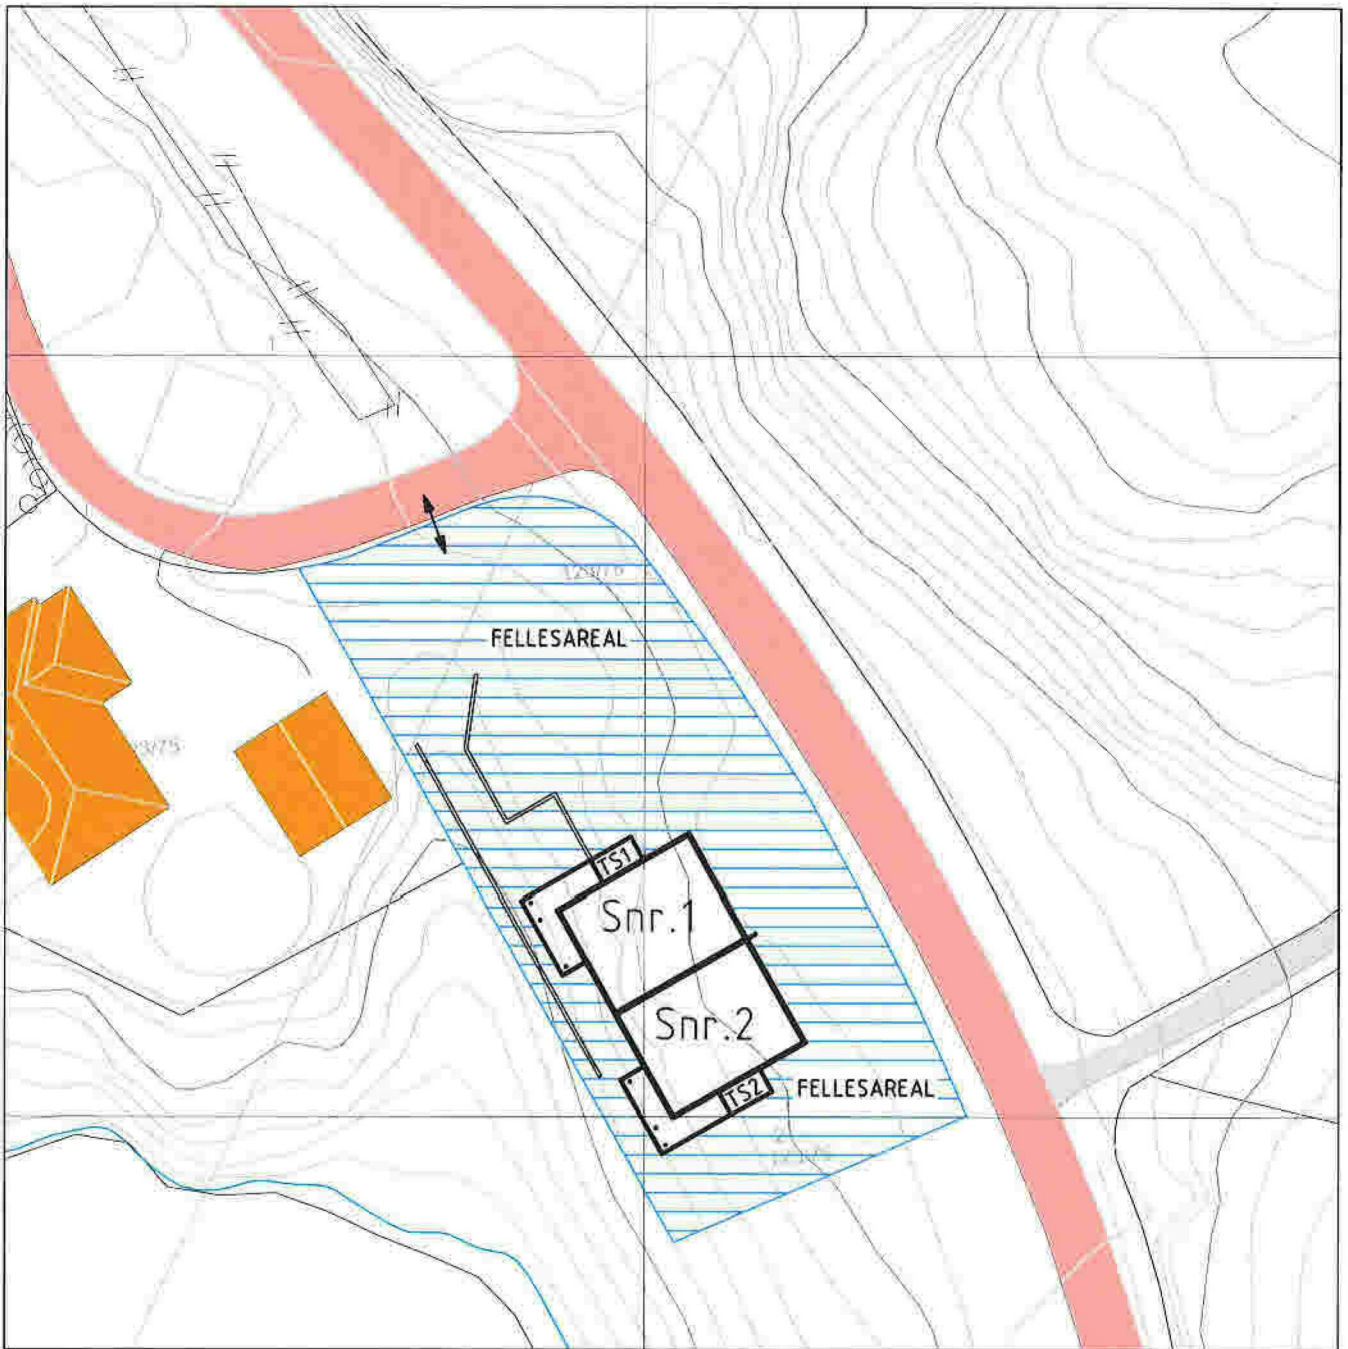

DATE/SIGN	NOTE!	ACCORDING TO INTERNATIONAL LAWS, THIS DRAWING IS THE PROPERTY OF ARKOCONSULT AS. THE DRAWING CAN NOT BE USED, MADE PUBLIC OR HANDED OVER TO A THIRD PARTY WITHOUT OUR WRITTEN CONSENT. ANY INFRINGEMENT WILL LEAD TO LEGAL PROCEEDINGS.	
	<ul style="list-style-type: none"> PART OF DRAWING MAY NOT BE SHOWN IN SCALE. DO NOT TAKE MEASURES ON DRAWING ONLY RELAY ON GIVE DIMENSIONS 		
REV./ DESCRIPTION	SØREIDE BYGG AS	REVISION/DATE:	
	NY TOMANNSBOLIG, SØKN.TEGN.	PROJECT NO.: 2020012	
ARKOCONSULT AS, Postboks 103, 5291 Vølestr.1. Tel.: 56390003 - Fax.: 56191130 - Mob.: 93241511 Mail: post@arkoconsult.no - Org.nr.: 018269665 MVA	GBNR. 123/76, ALVER	DRAWING NO.:	
	SEKSJONERING, UTOMHUS	19120012A22	
	SCALE: 1:500	FORMAT: A1	
	DRAWN: LMH	DATE: 06.09.21	
	CHECKED: PKT	DATE: 07.09.21	




SITUASJONSPLAN

SEKSJONERINGSBEGJÆRING VEDLEGG 3
 ALVER KOMMUNE
 GNR. 123 BRN. 76
 NESET 2, LINDÅS
 BYGGEÅR 2021
 MÅLESTOKK 1:500
 DATO: 06.09.2021



DATE/SIGN	NOTE!	ACCORDING TO INTERNATIONAL LAWS THIS DRAWING IS THE PROPERTY OF ARKOCONSULT AS. THE DRAWING CAN NOT BE USED, MADE PUBLIC OR PASSED OVER TO A THIRD PARTY WITHOUT OUR WRITTEN CONSENT. ANY INFRINGEMENT WILL LEAD TO LEGAL PROCEEDINGS.	
	<ul style="list-style-type: none"> PART OF DRAWING MAY NOT BE SHOWN IN SCALE DO NOT TAKE MEASURES ON DRAWING ONLY RELAY ON GIVE DIMENSIONS 		
REV. DESCRIPTION	SØREIDE BYGG AS	REVISION/DATE:	
	NY TOMANNSBOLIG, SØKN.TEGN.	PROJECT NO.:	2020012
	GBNR. 123/76, ALVER	DRAWING NO.:	19120012A22
	SEKSJONERING UTMOHUS	SCALE:	1:500
		FORMAT:	A4
	ARKOCONSULT AS, Postboks 103, 5291 Volestf., Tel.: 56390003 - Fax: 56191130 - Mob.: 93241511 Mail: post@arkoconsult.no - Org.nr. 918269665 NVA	DRAWN:	LJH
		DATE:	06.09.21
		CHECKED:	PKT
		DATE:	07.09.21

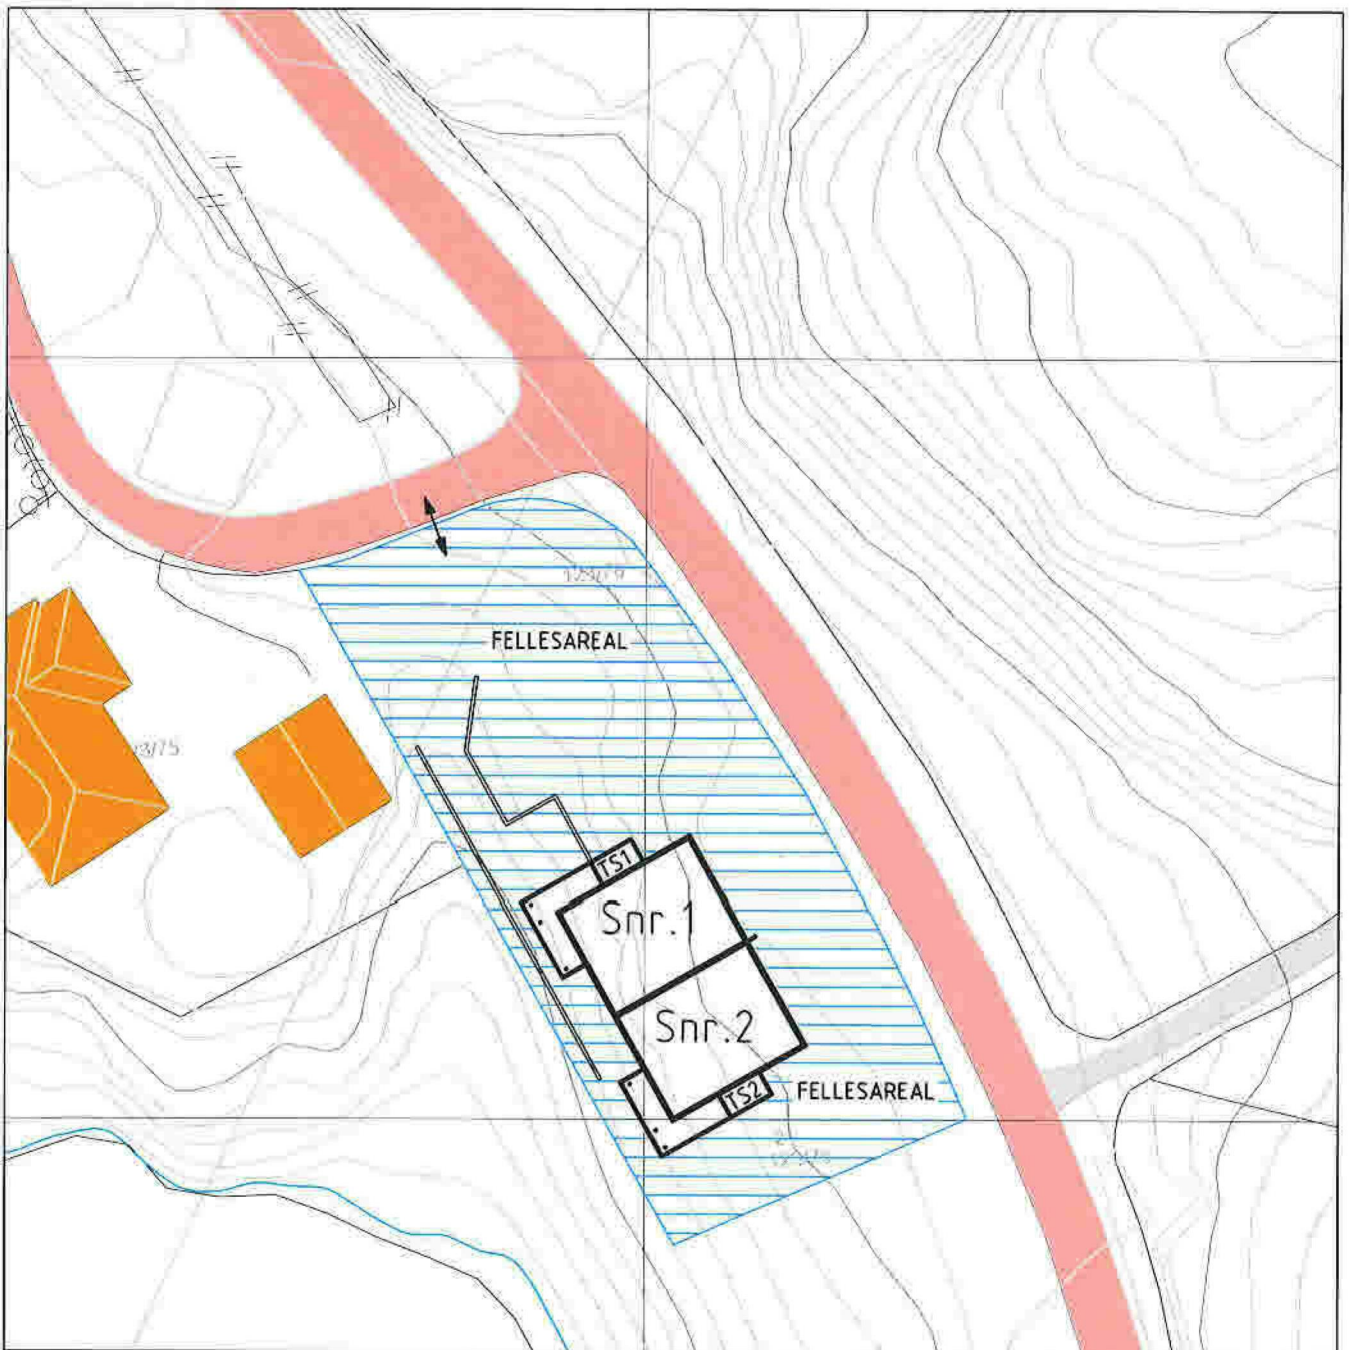

SITUASJONSPLAN

SEKSJONERINGSBEGJÆRING VEDLEGG 3
 ALVER KOMMUNE
 GNR. 123 BRN. 76
 NESET 2, LINDÅS
 BYGGÅR 2021
 MÅLESTOKK 1:500
 DATO: 06.09.2021



DATE/SIGN	NOTE!	ACCORDING TO INTERNATIONAL LAWS THIS DRAWING IS THE PROPERTY OF ARKOCONSULT AS. THE DRAWING CAN NOT BE USED, MADE PUBLIC OR PASSED OVER TO A THIRD PARTY WITHOUT OUR WRITTEN CONSENT. ANY INFRINGEMENT WILL LEAD TO LEGAL PROCEEDINGS.	
	<ul style="list-style-type: none"> PART OF DRAWING MAY NOT BE SHOWN IN SCALE DO NOT TAKE MEASURES ON DRAWING ONLY RELAY ON GIVE DIMENSIONS 		
REV. DESCRIPTION	SØREIDE BYGG AS	REVISION/DATE:	
	NY TOMANNSBOLIG, SØKN.TEGN.	PROJECT NO.: 2020012	
	GBNR. 123/76, ALVER	DRAWING NO.:	
	SEKSJONERING UTMUHUS	19120012A22	
		SCALE: 1:500	FORMAT: A4
	ARKOCONSULT AS, Postboks 103, 5291 Veretst. I, Tel.: 56390003 – Fax.: 56191130 – Mob.: 93241511 Mail: post@arkoconsult.no – Org.nr.: 918269685 MVA	DRAWN: LAH	DATE: 06.09.21
		CHECKED: PKT	DATE: 07.09.21