




Senterposisjon: -32150.83, 6767431.18
Koordinatsystem: EPSG:25833
Utskriftsdato: 29.08.2021



1:500
D1



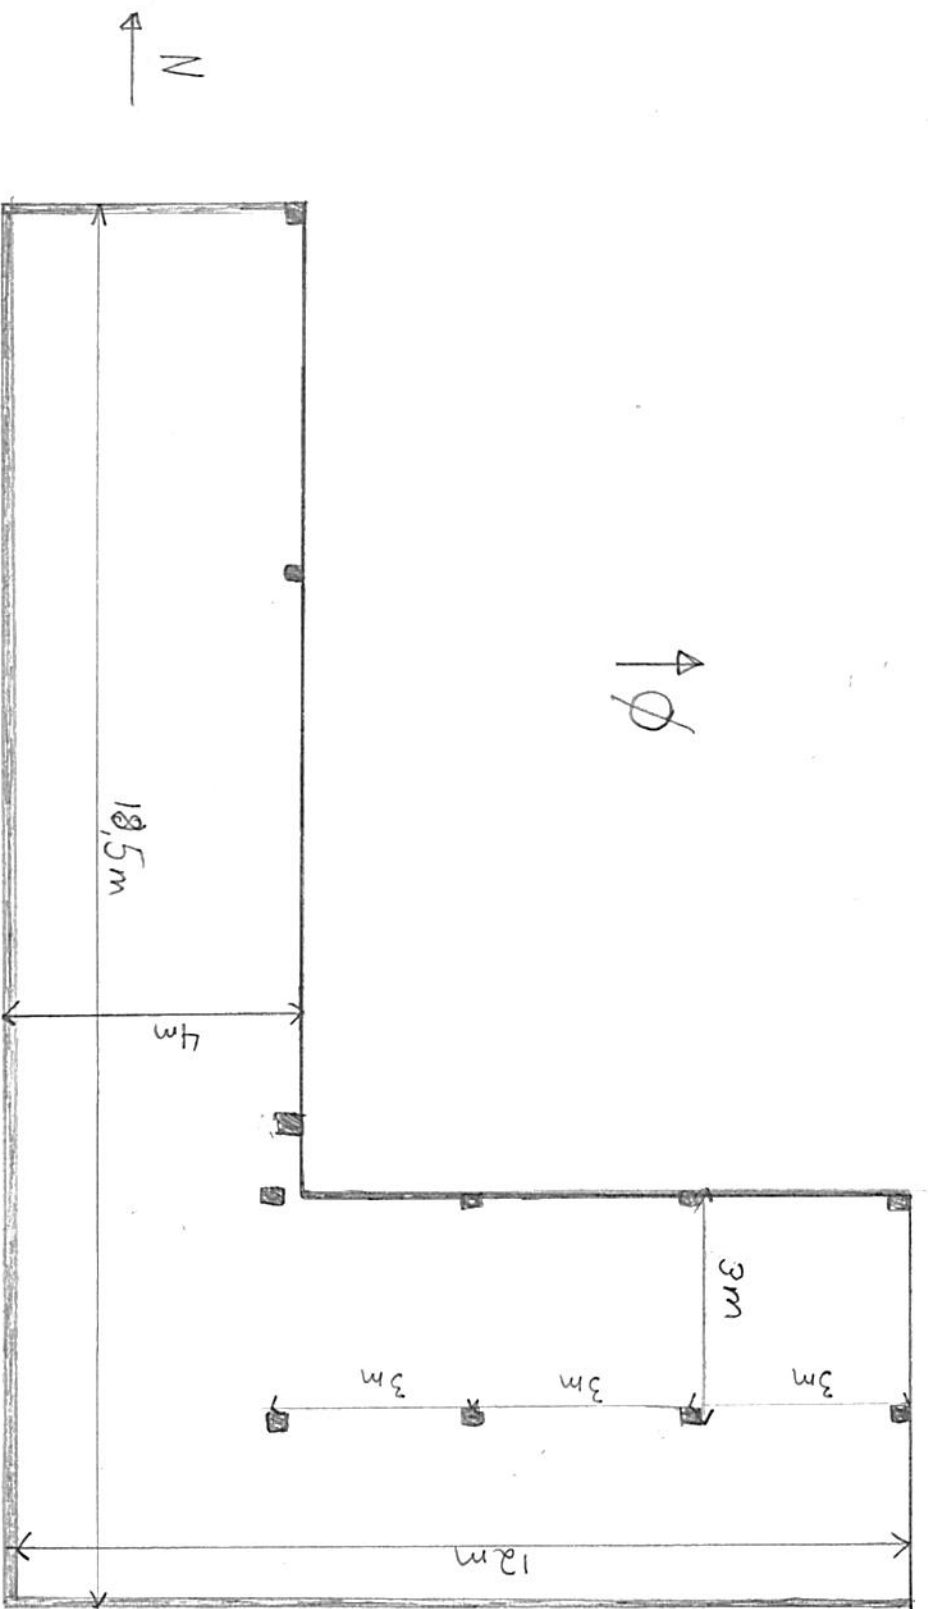


Plan

Tiltakshavar: Harald Rebnor Valle
 Kongleroll 22, 5956 Hundvin

Byggeplass: Kongleroll 22, G.nr. 54 B.nr 2

1:100

E 1

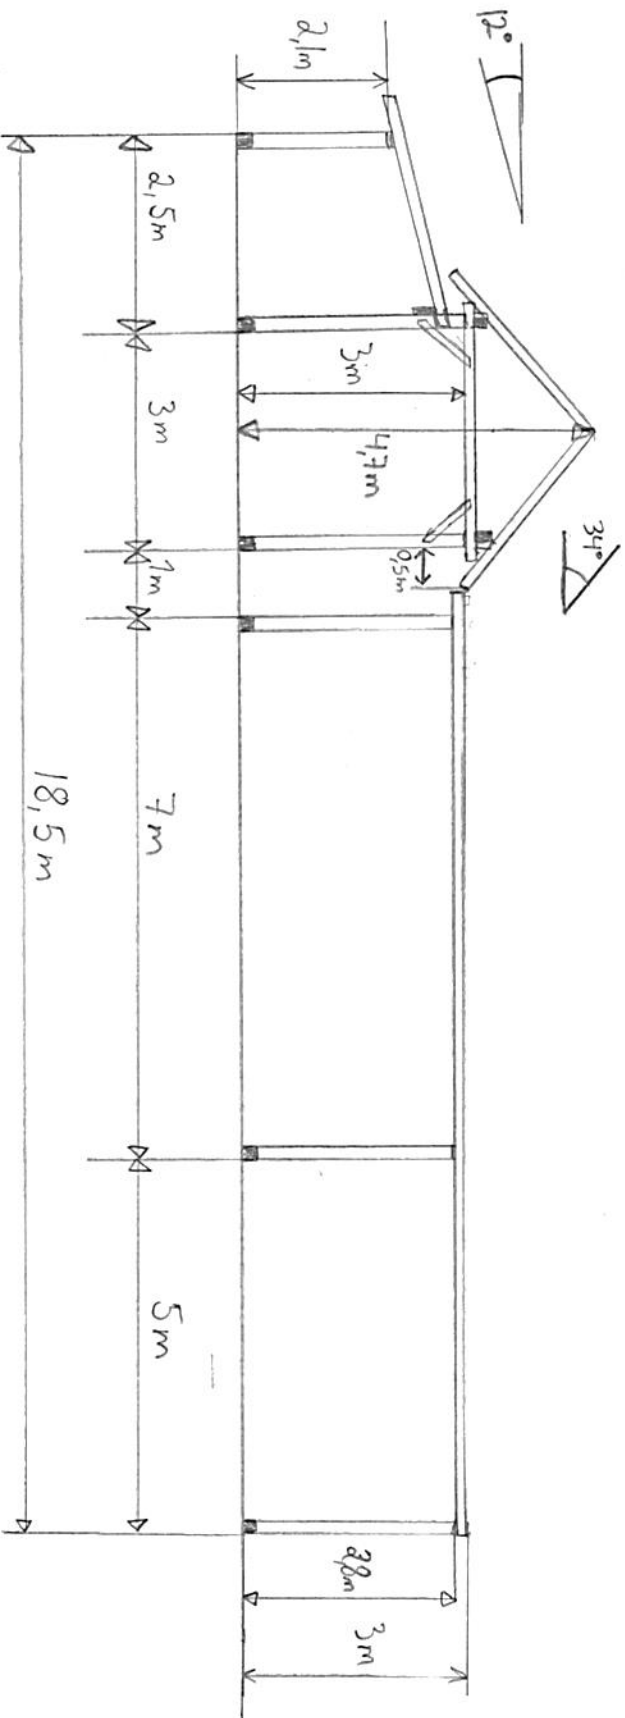


Snitt
sett fra øst

Tiltakshavar: Harald Rebnor Valle
Kongleroll 22, 5956 Hundvin
Byggeplass: Kongleroll 22, 6.mr 54 Bnr 2

1:100

E2

fasade fra sør

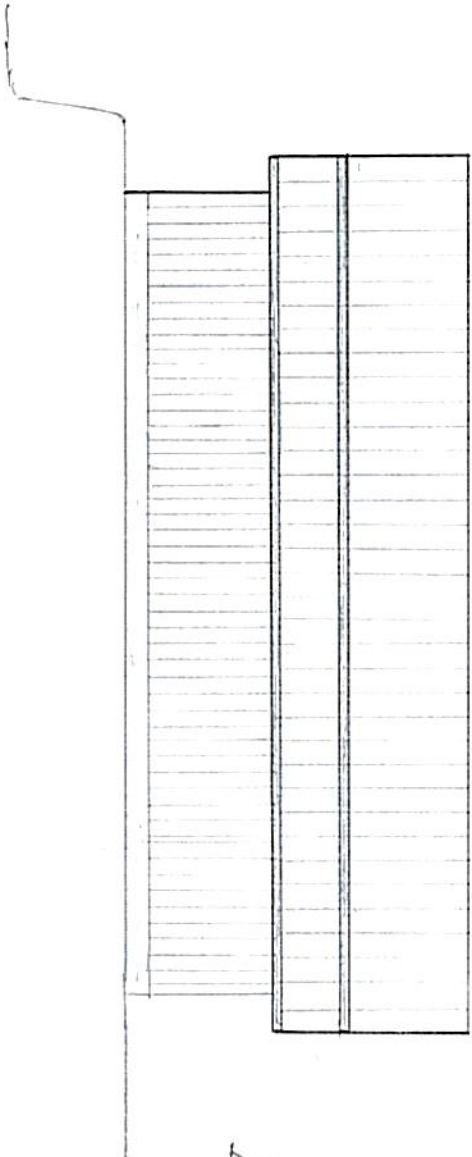

Tiltakshavarer: Harald Rebnor Valle
Konglevoll 22, 5956 Hundvin

Byggeplass: Konglevoll 22, Gnr 54, B.nr 2

1:100

E3


Fasade frå Vest

Tiltaksnavn: Harald Rebnor Valle
Konglevoll 22, 5956 Hundvin

Byggeplass: Konglevoll 22, Gnr 54, B.nr 2

1:100

E4

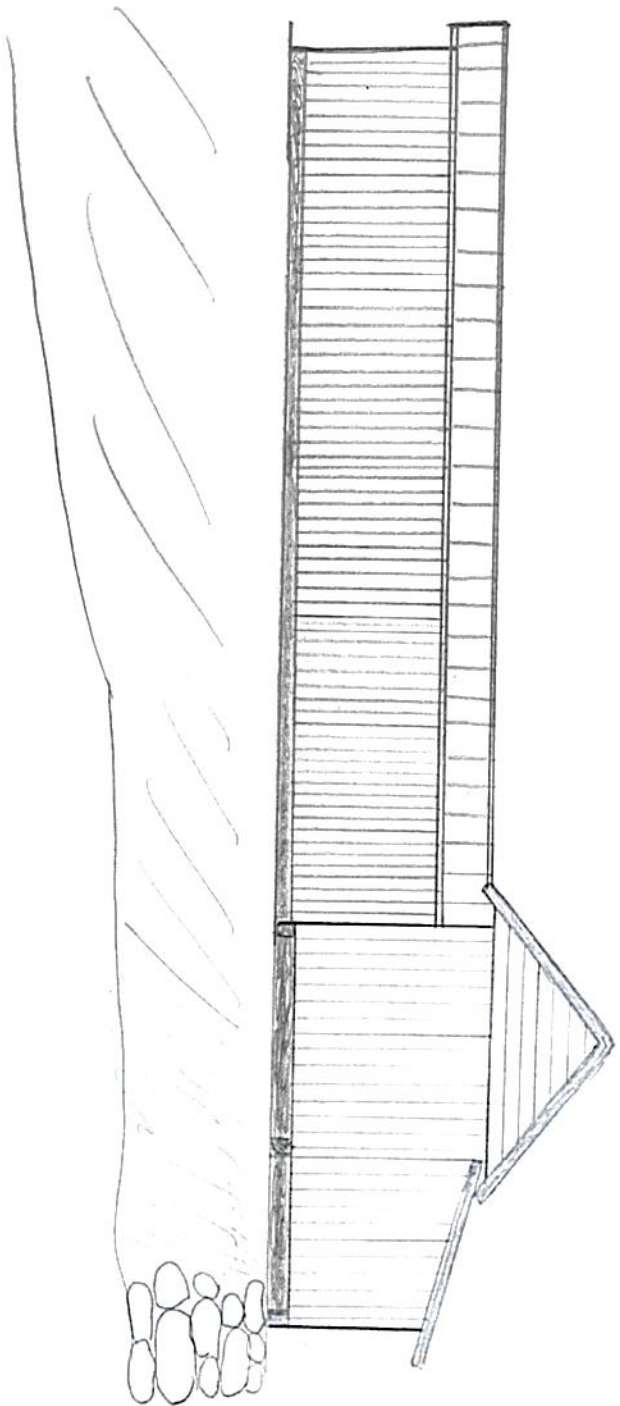


fasade f-ri nord


Tiltakshavarer: Harald Rebnor Valle
Konglevoll 22, 5956 Hundvin

Byggeplass: Konglevoll 22, Gnr 54, B.nr 2

1:100

E5

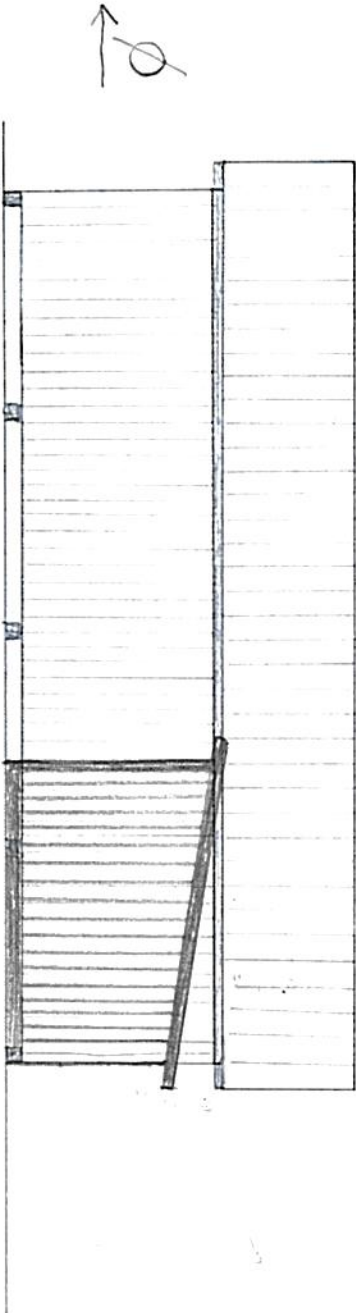

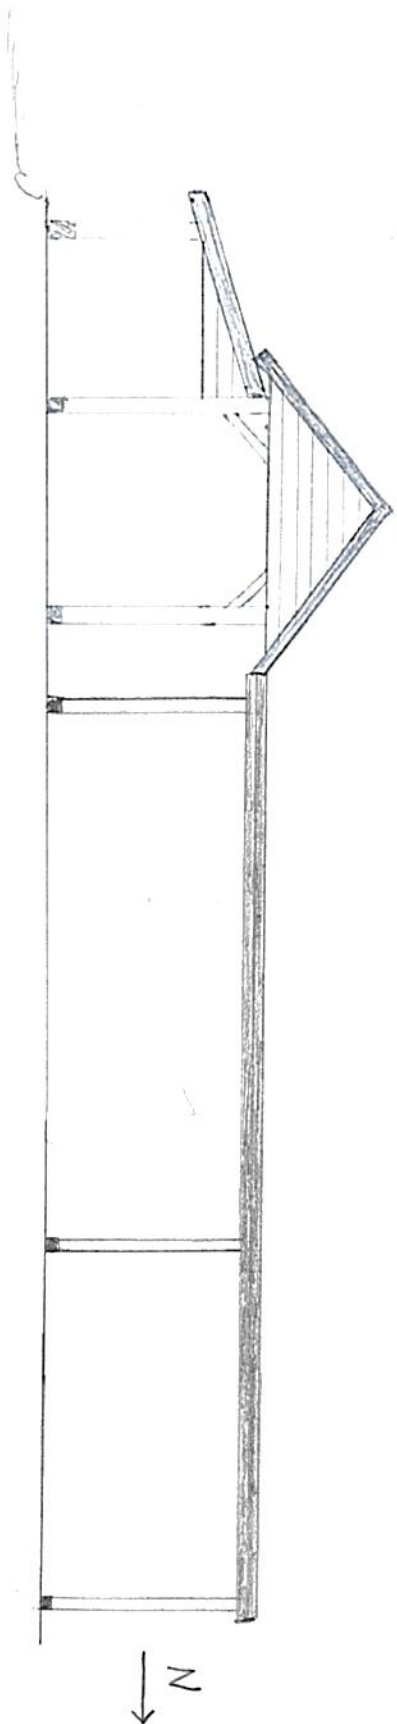

Fasade fra øst

Tiltakshavar: Harald Rebnor Valle
Konglevoll 22, 5956 Hundvin

Byggeplass: Konglevoll 22, Gnr 54, B.nr 2

1:100

E6