

The drawing shall not be copied,
O.B.Wiik's consent.

Notes:

Structural calculations:

Replaced by:

Replaces:

Scale: 1 : 100

Total weight: 3 av 4

Revised: 1

Sheets: 3 av 4


Drawing no: **KJ12x5x16 184338**



Title:
WiikHall, KJ 12x5x16 cc4m
Tiltak: Melding for Nnp Parsell 9 AS
Adr: Torvhusmyrane 4, 5913 Eikangervåg
Fasadetegning langsider

Rev.no	Rev. date	Reason for issue	Prepared by	Checked by
1	27.09.2021	Byggesakstegning	ET	

Tolerances in general in accordance with NS ISO 2768 - Medium

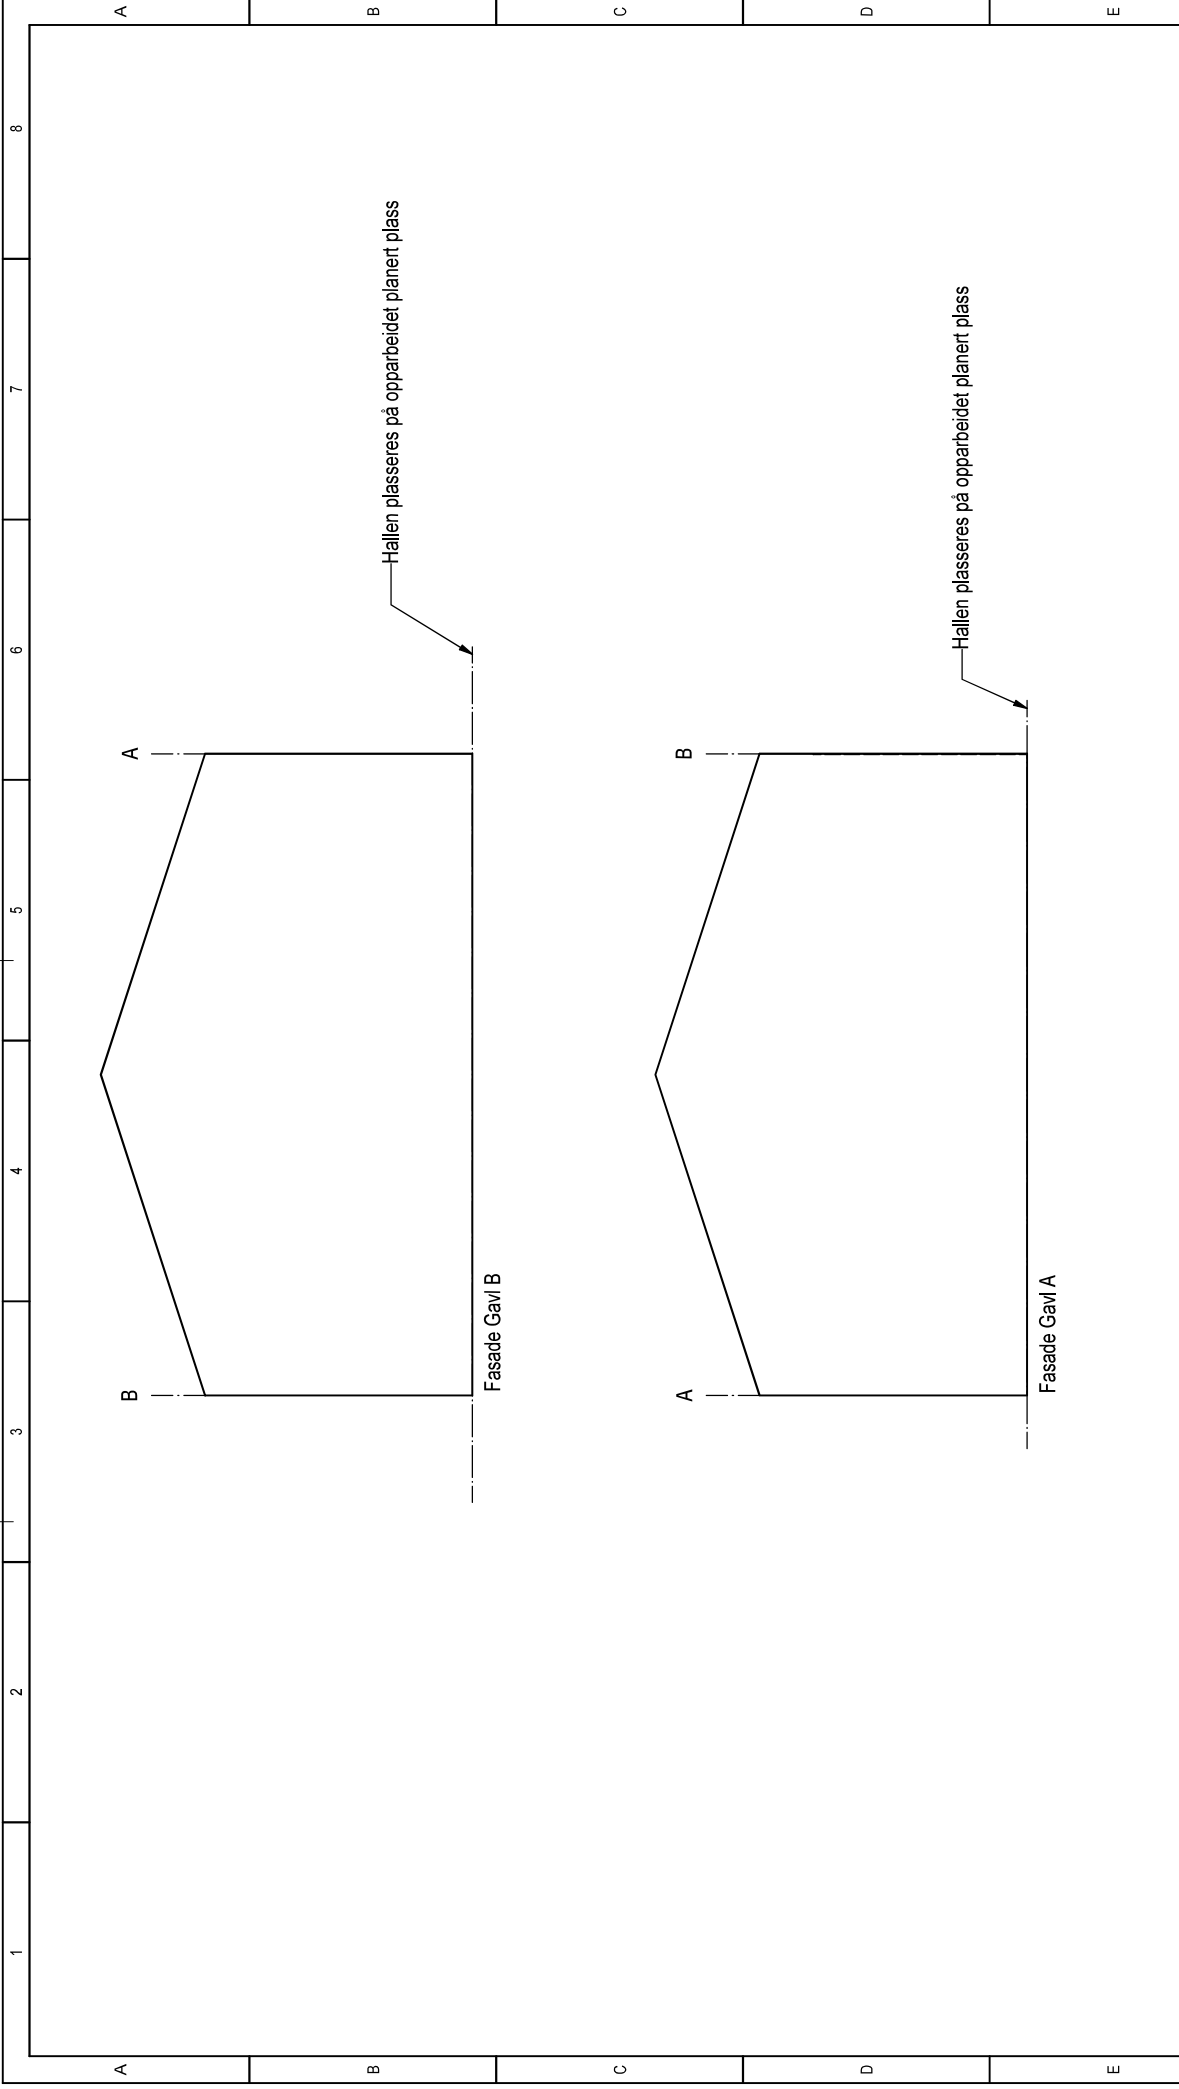

The drawing shall not be copied,
 O.B.Wiik's consent.

Rev.no	Rev. date	Reason for issue	Prepared by	Checked by
1	27.09.2021	Byggesakslegning	ET	

Tolerances in general in accordance with NS ISO 2768 - Medium

Notes:

Structural calculations:

Replaced by:	
Replaces:	
Total weight:	Sheets: 4 av 4
	Rev: 1

Scale: 1 : 100

Drawing no: **KJ12x5x16 184338**

Title: **WiikHall, KJ 12x5x16 cc4m**
Tiltak: Melding for Nnp Parsell 9 AS
Adr: Torvhusmyrane 4, 5913 Eikangervåg
Fasadetegning gavl A og B