
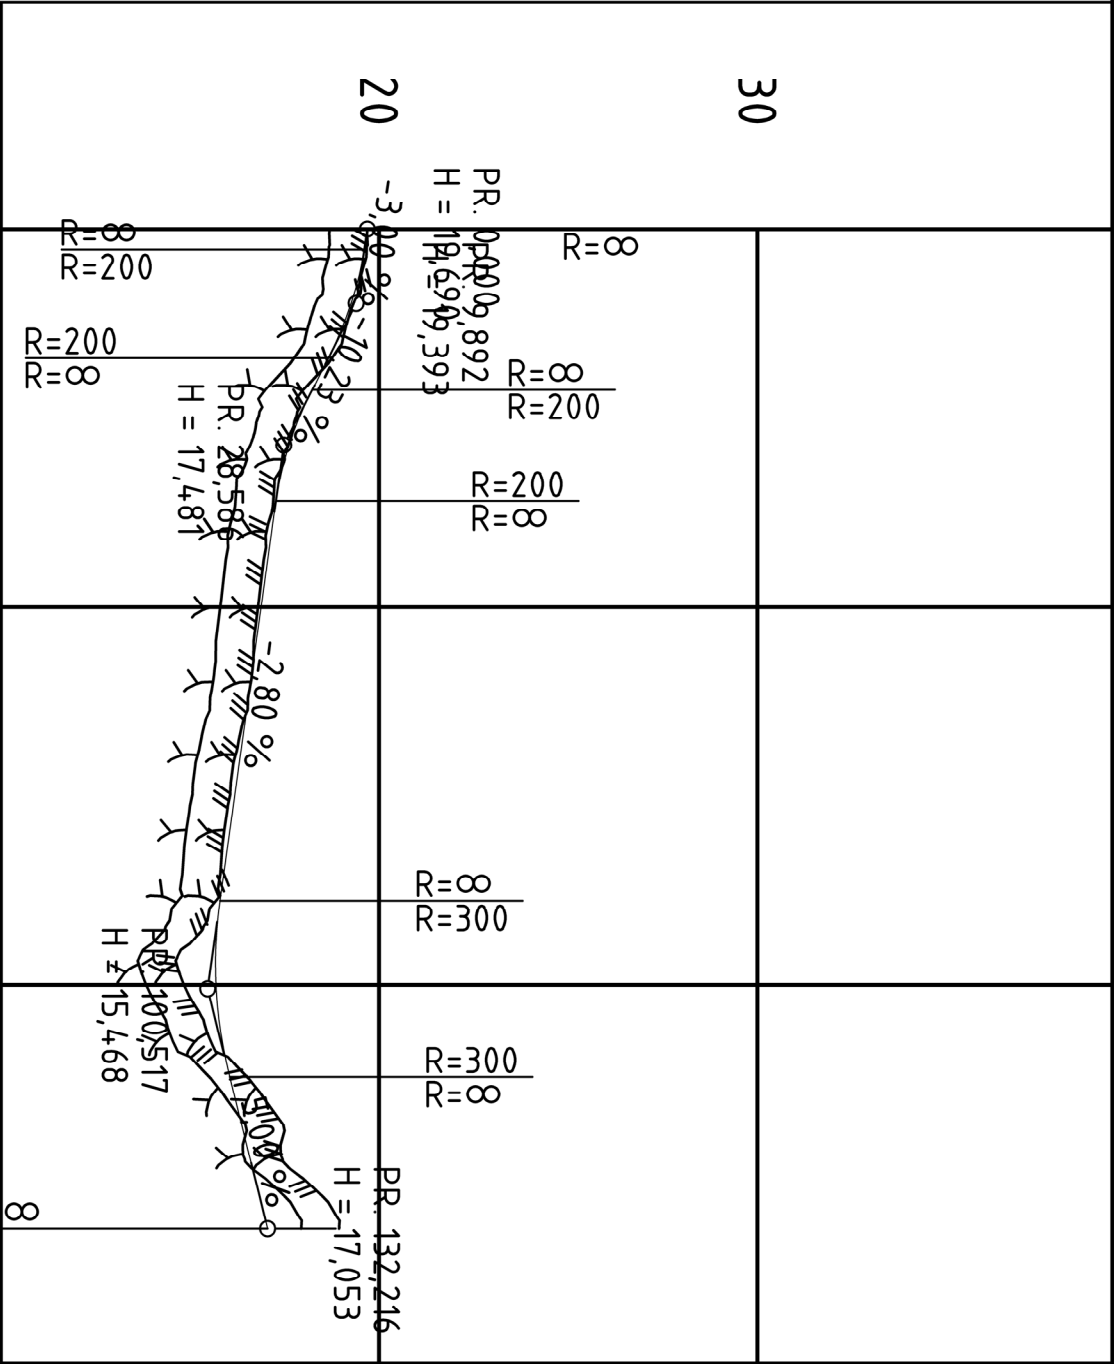


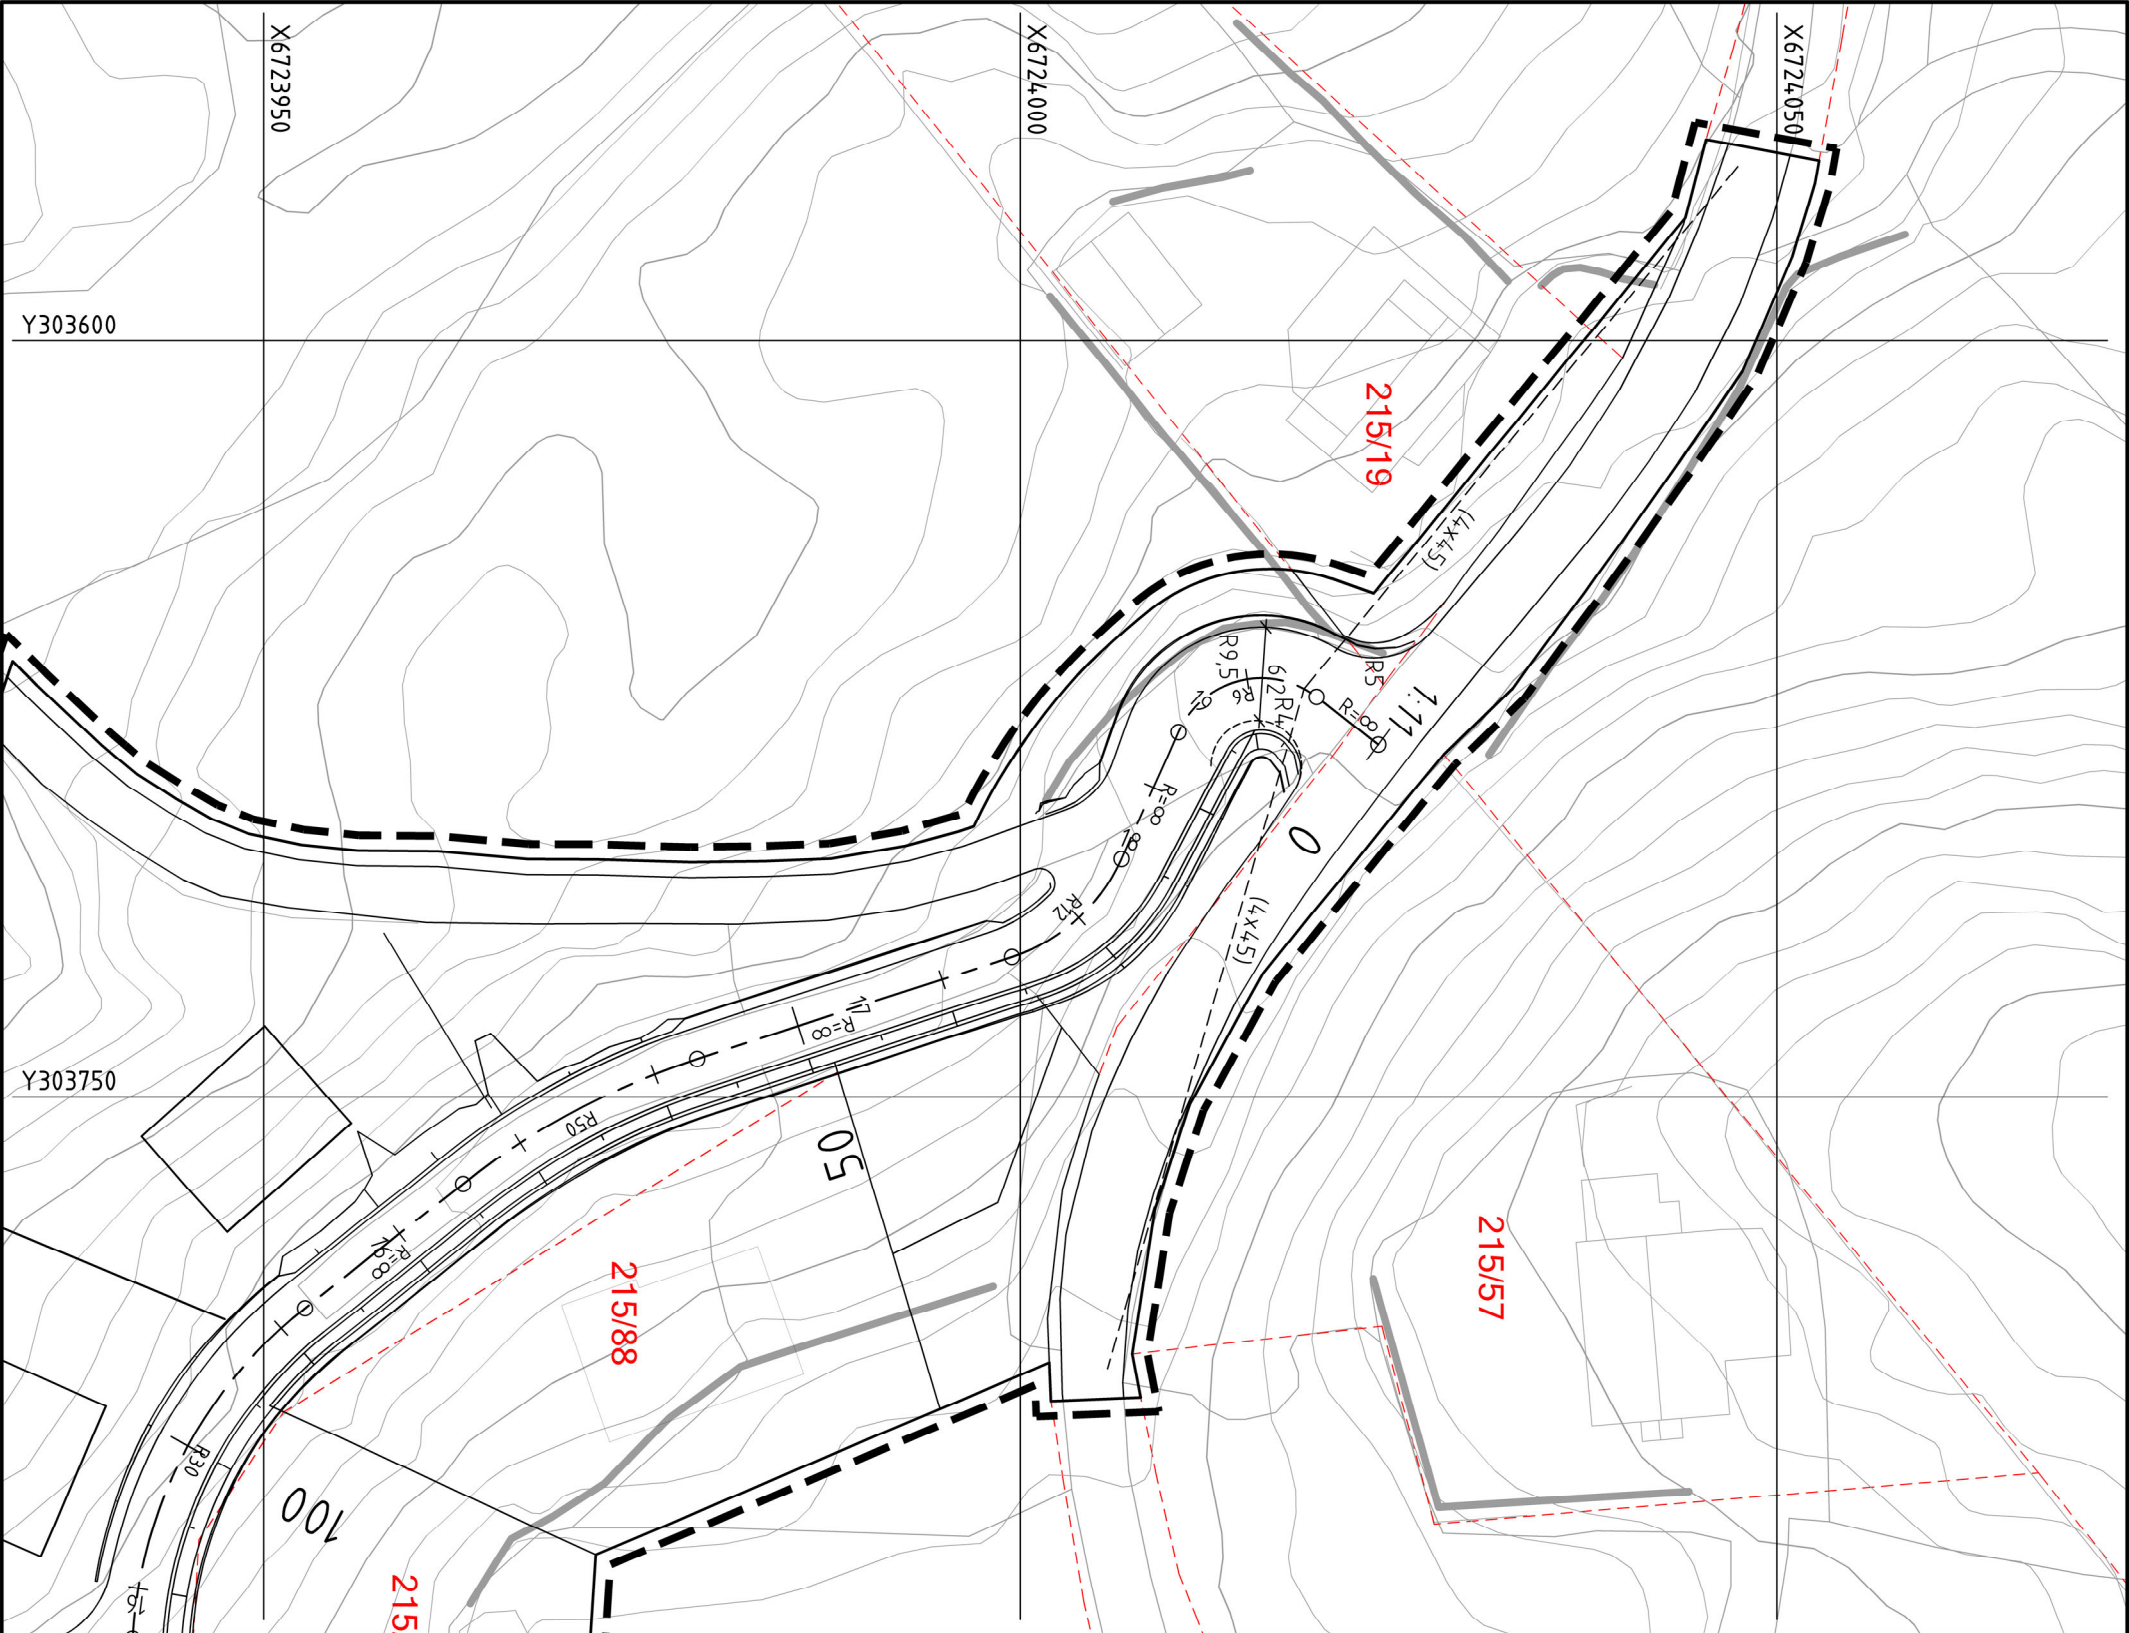

PROFIL NR. 0				50	100	150
HOR.KURV.		R=-6	R=12	R=50	R=30	R=8
BREDEDETV.						
TVERRFALL		9,1%	3,0%	3,0%		3,0%
H.k.j.b.k.		10%	10%	10%		10%
V.k.j.b.k.		3,0%	3,0%	3,0%		3,0%
PROFIL H.		19,69	19,26	18,36	17,53	17,16
TERRENG H.		19,69	19,31	18,23	17,49	17,02
OVERBYGN.T.		89CM	89CM	89CM	89CM	89CM

Alver kommune

Ytre Eidsnes

Avkjørsel

Plan og profil

PLAN & ARKITEKTUR

Håkonsveien 53
4160 Eidsnes
Telefon: 56 57 00 70

Sted: Os

Dato: 17.06.2021

Målestokk: 1:500, A3

Prosj.dnsv.:US

Tegnet av: TAO

Kontrollert av: US

Prosj.nr. C-001

Tegn.nr. C-001

Rev.