




FASADE MOT VEST

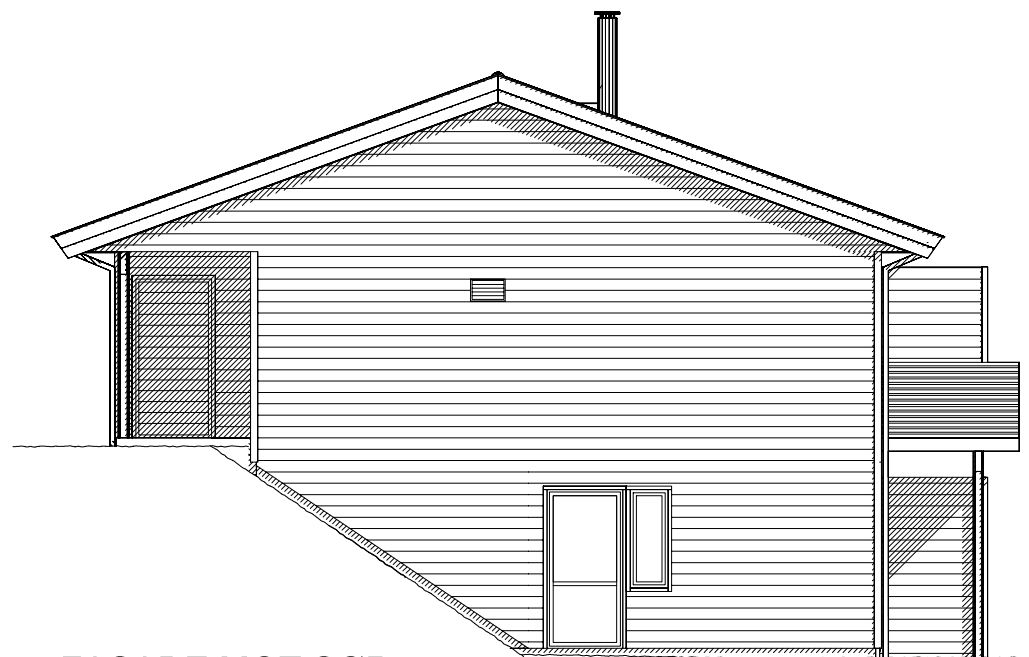

FASADE MOT SØR

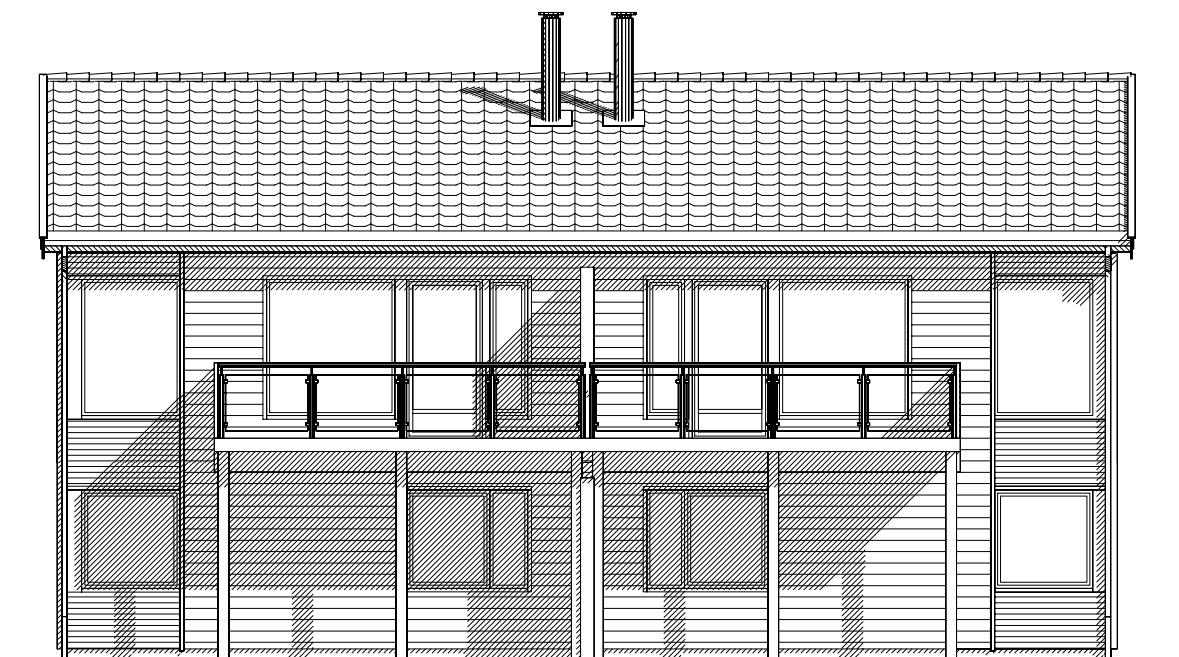

FASADE MOT ØST

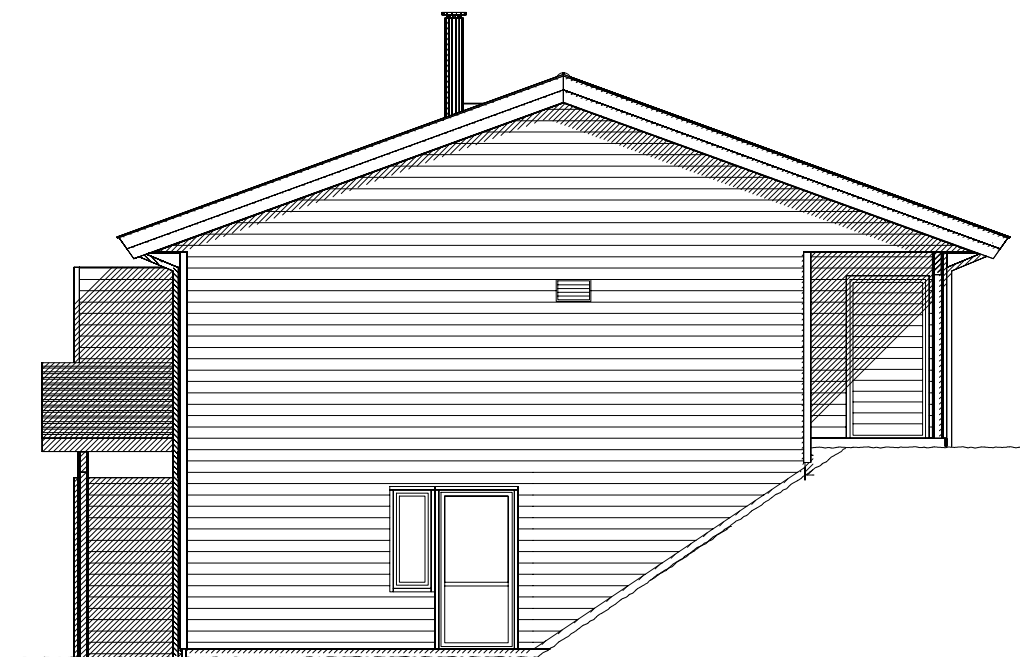

FASADE MOT NORD

Rev.nr.:	Rev.:	Tegn. / Dato:			Kontr.:
Tiltakshaver :					Nr. A05+
Byggeplass :					
Kommune :					
Målestokk: 1:100	DAK av: AGS	Dato: 09.03.16	Kontr.: MAH	Dato: 09.03.16	Arkivnr.:17513
Tegning FASADER			Hustype SAMMEN VAR		
Arkitekt:		Denne tegning tilhører Nordbohus AS. Etterligning kfr. lov om åndsverk av 12.5.1961.			