

HOH.

90

80

70


60

50

Dato 21.09.2021				Konstr./tegnet	Godkjent	Målestokk 1:400		
Lengdeprofiltegning Jan M. Dale Gnr.185 bnr.3						Erstatning for:	Erstattet av: 201	
Henvising:				Beregning:				

0

50

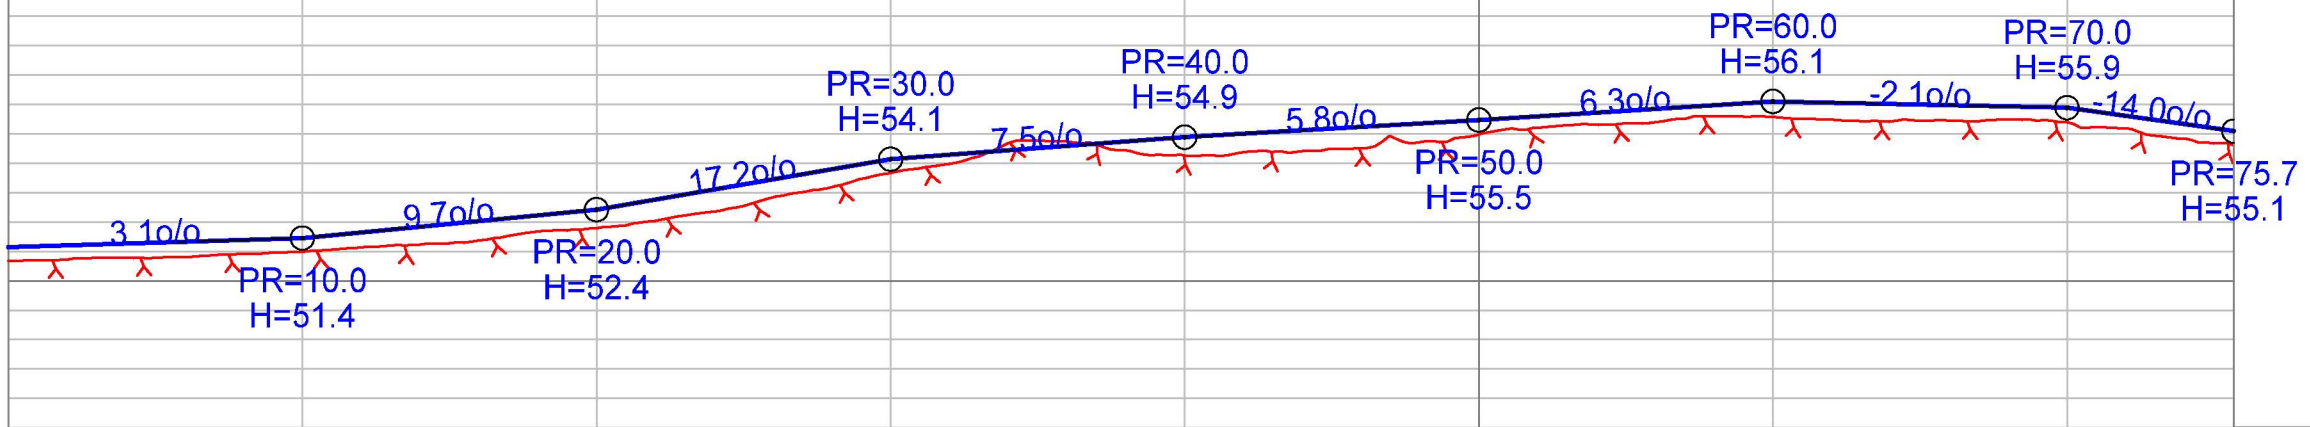

HOR. KURV.	R=50.00		R=10.00		R=10.00		R=25.00		
BREDDEUTV.									
VEIBANE H.	0.47	0.48	0.63	0.47	0.63	0.49	0.53	0.49	0.49
SKJ./FYLL.	51.14	51.45	52.42	54.13	54.88	55.46	56.10	55.88	55.09