


110 Luft

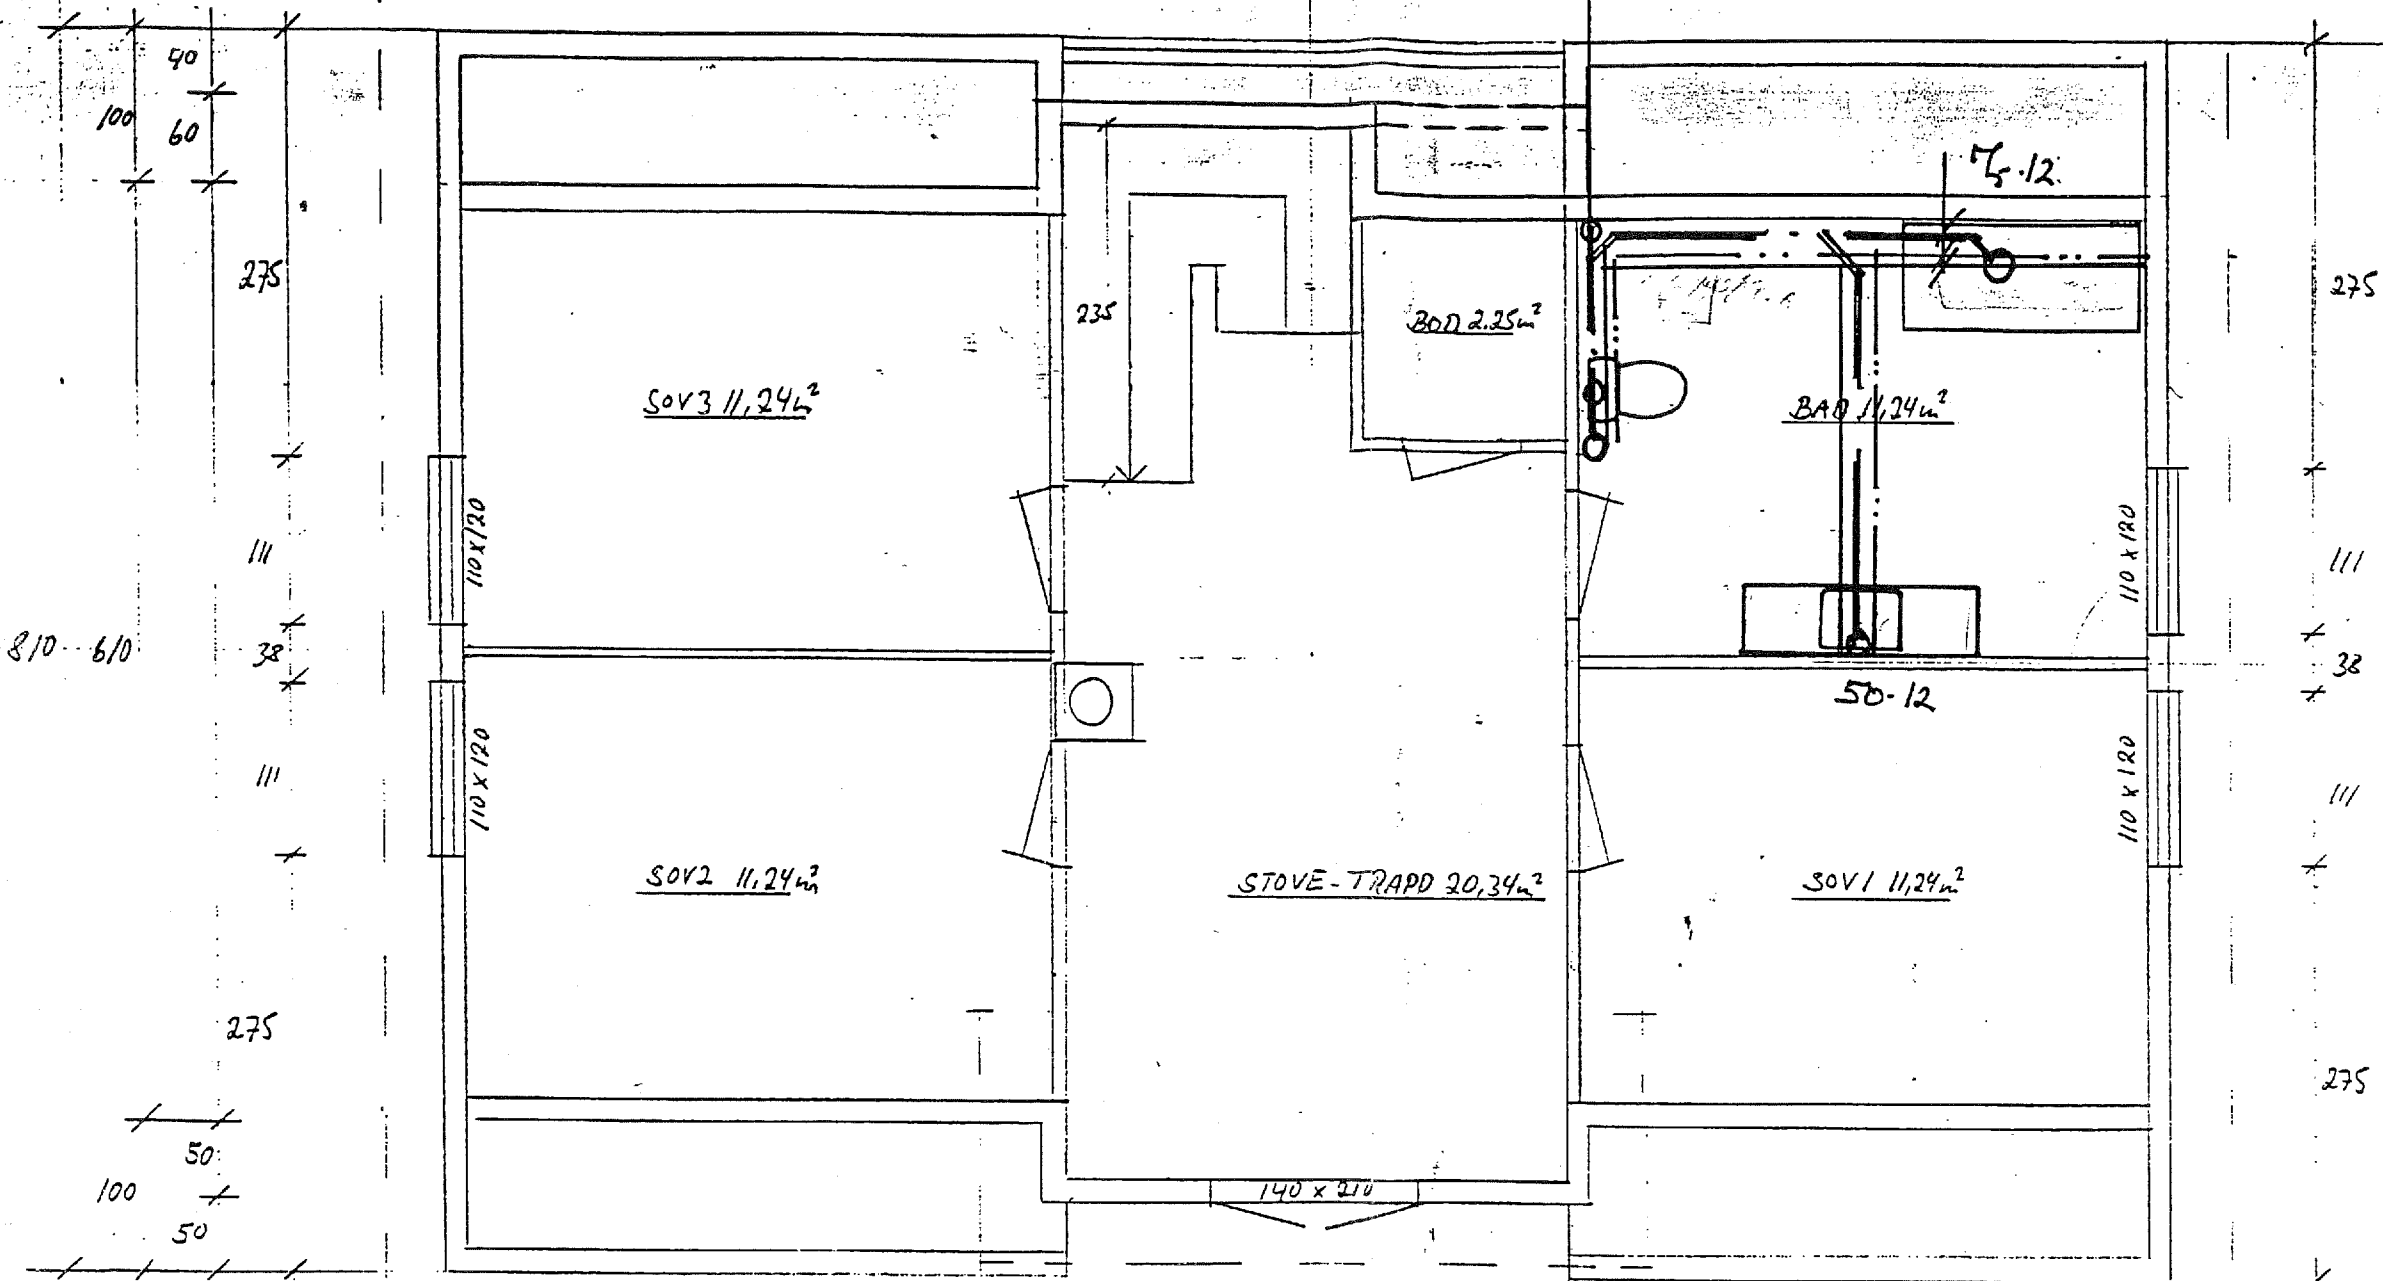



O. ANTONSEN A.
 AUT. RØRLEGGERFIRMA
 Strandgt.

BYGGEFIRMA
FRANK HUSTIG
 8100 Elvegerväg. Tlf. 05/35 42 59

PLAN LOFT BRA 68,99
 BA 41,39
 TEGN F. Hustig.
 MÅL 1:50


BA 87.51
 TEGN. F. HUSTIG.
 MÅL 1:50

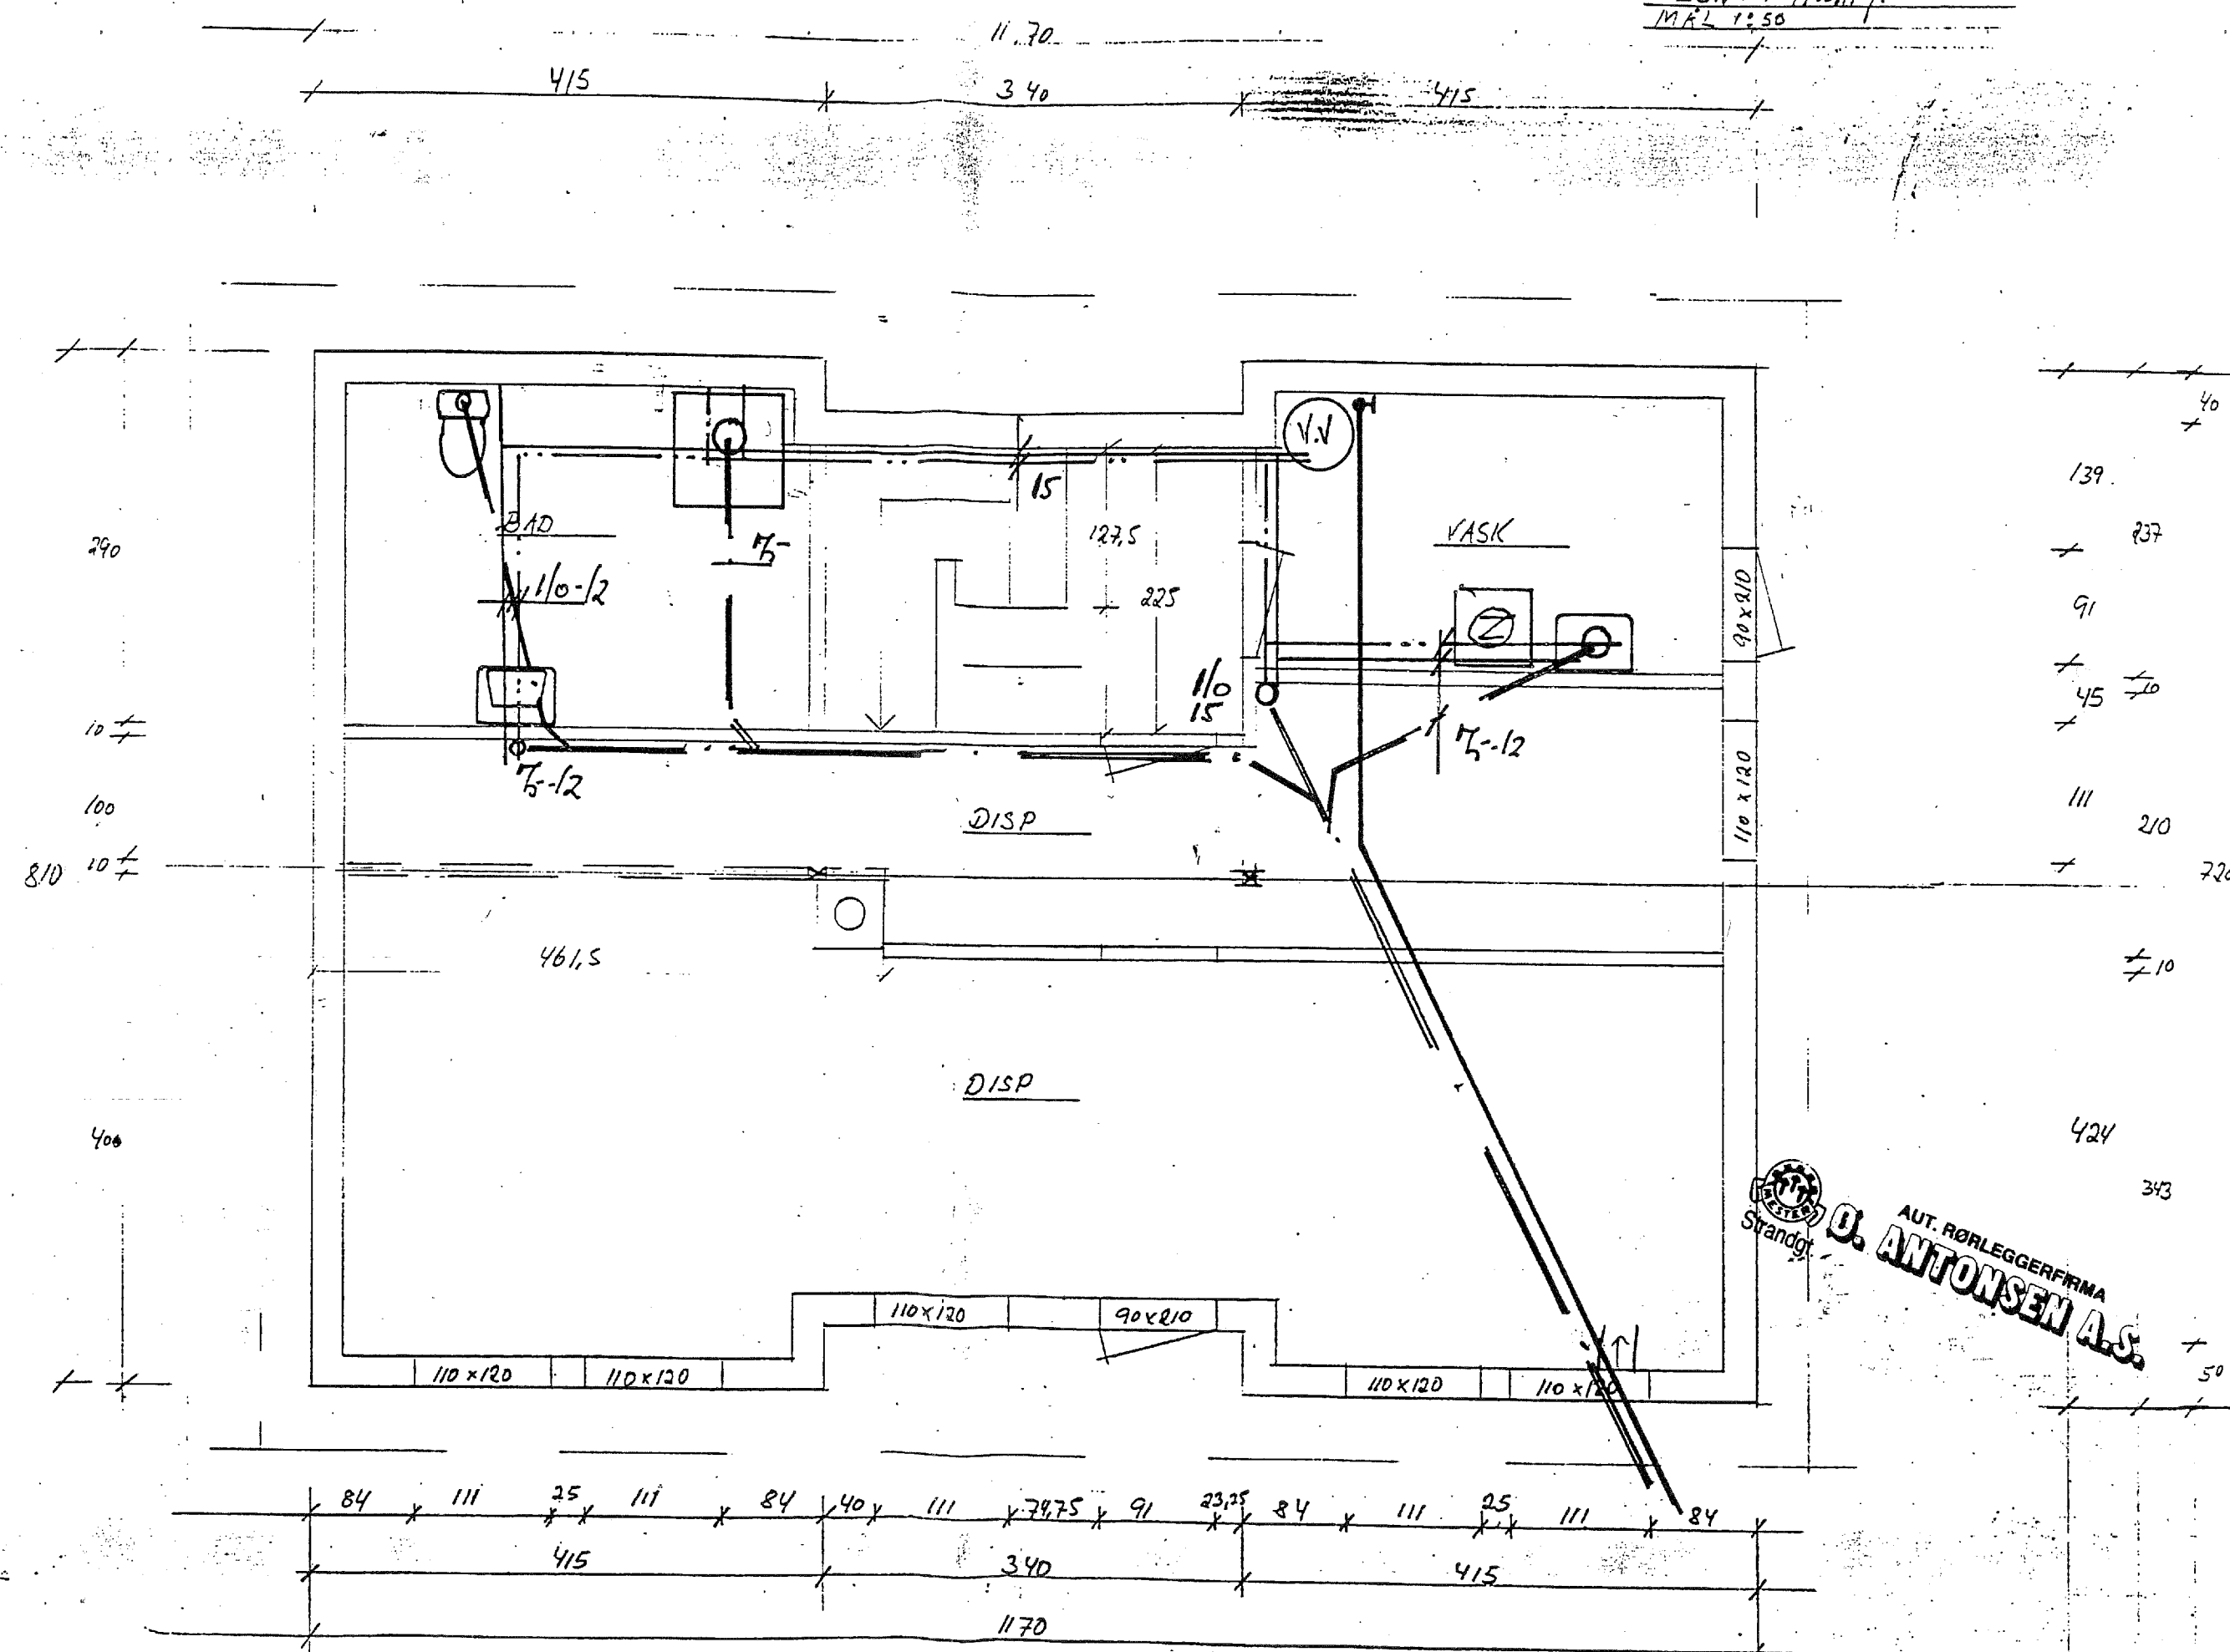



 AUT. RØRLEGGERFIRMA
O. ANTONSEN A.S.

BYGGEFIRMA
FRANK HUSTIG
 8160 Ekangervåg. Tlf. 05/35 42 59

PLAN U. ETG BRA 81.61
 BA 40.80
 TEGN. F. HUSTIG.
 MÅL 1:50

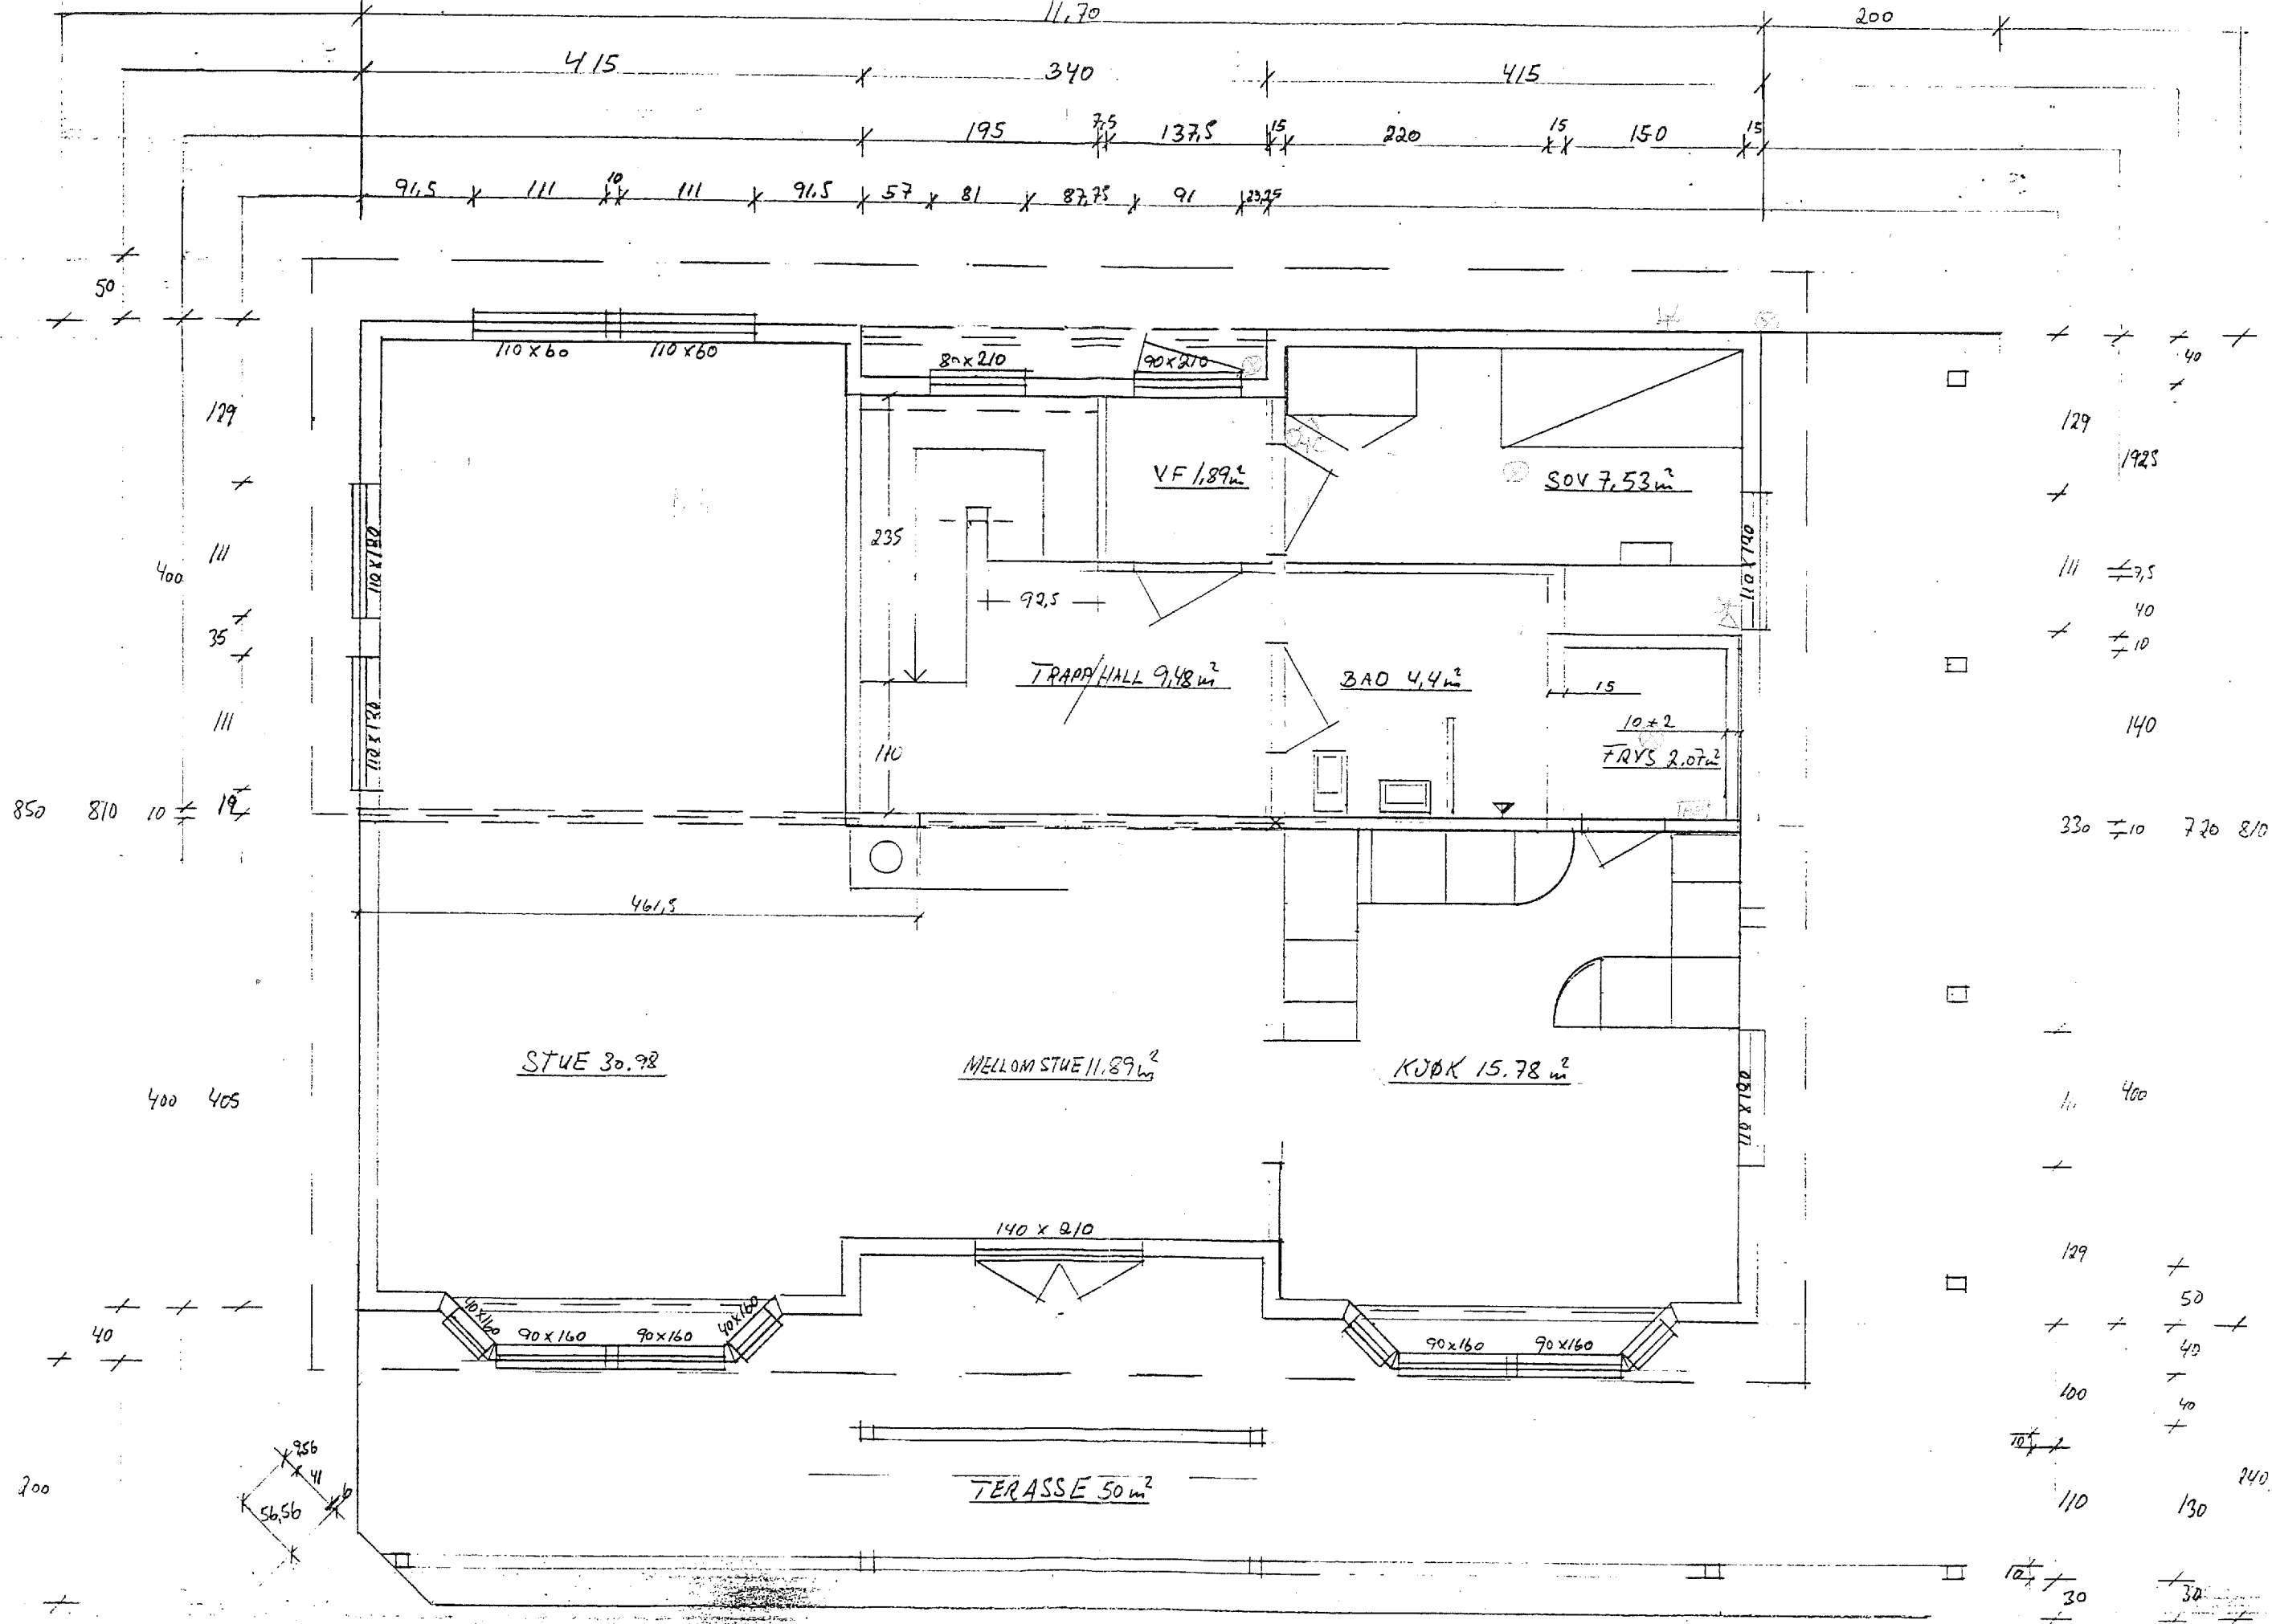


BYGGEFIRMA
FRANK HUSTIG
 6160 Ekangervåg. Tlf. 05/35 42 59

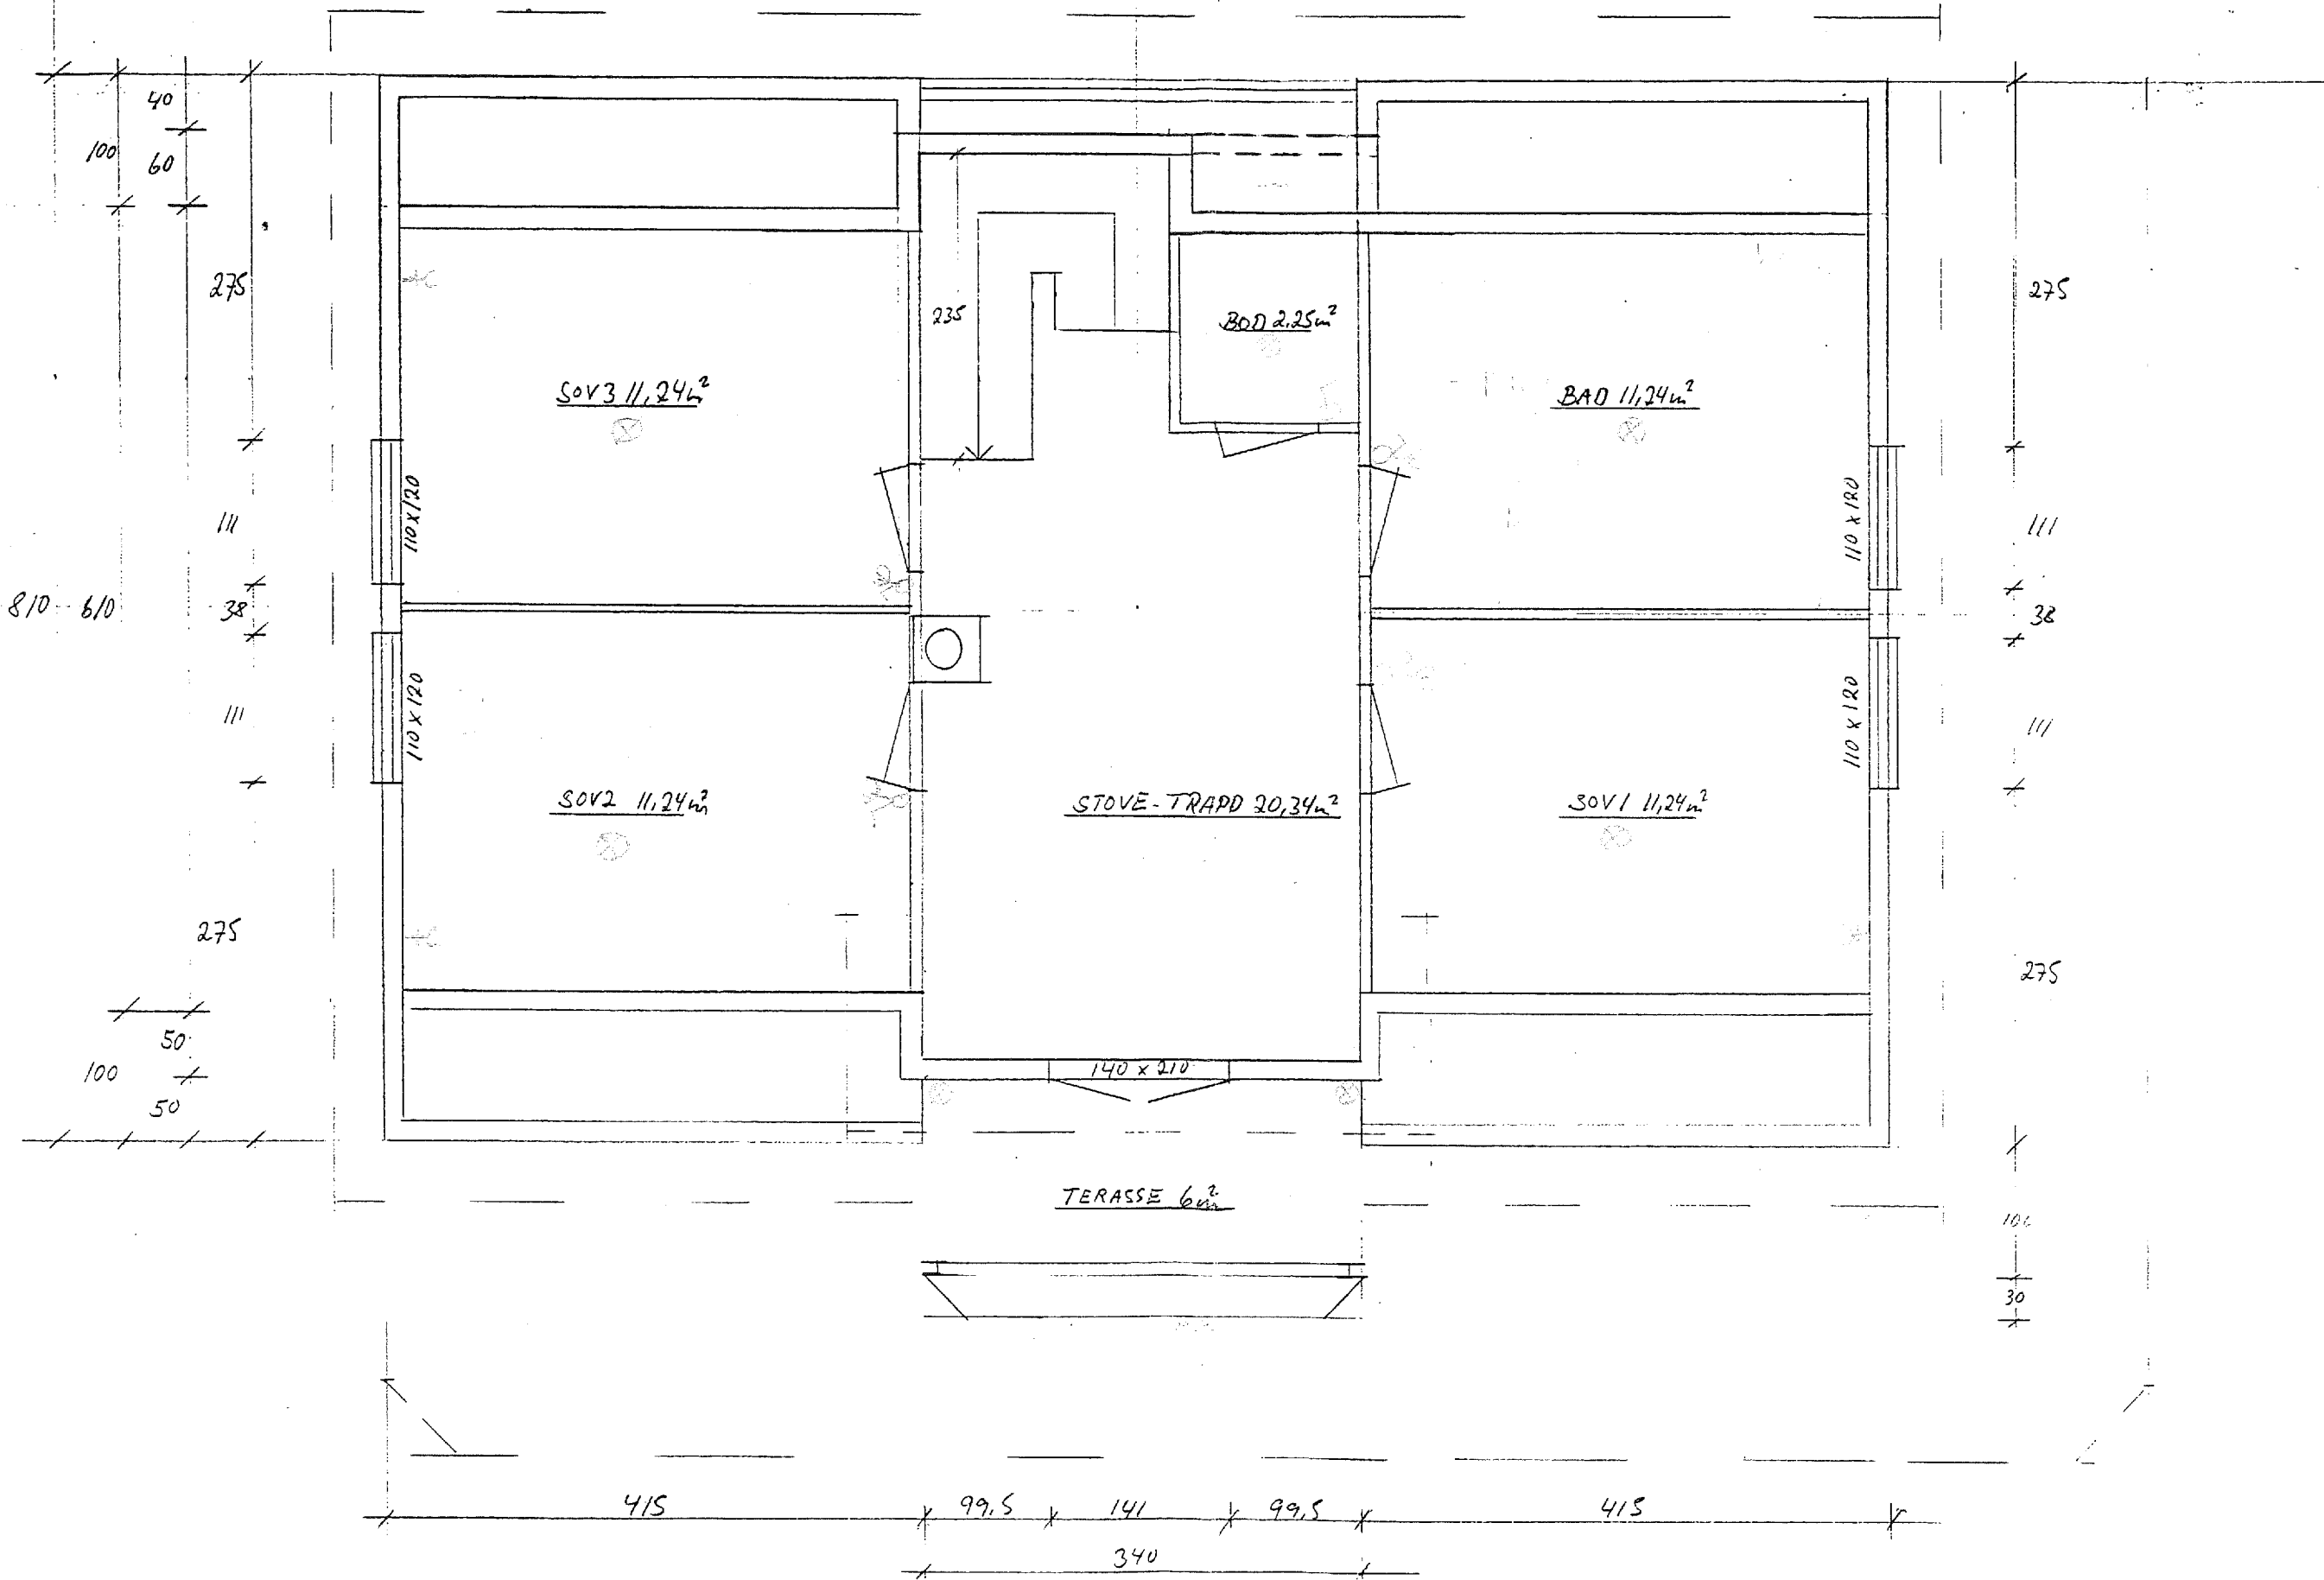

BYGGEFIRMA
FRANK HUSTIG
 8160 Ekergavlg. Tlf. 05/35 42 59

PLAN LOFT BRA 68,99
 BA 41,39
 TEGN F. Hustig.
 MÅL 1:50

TEGN F. HUSTIG.
MÅL 1:50

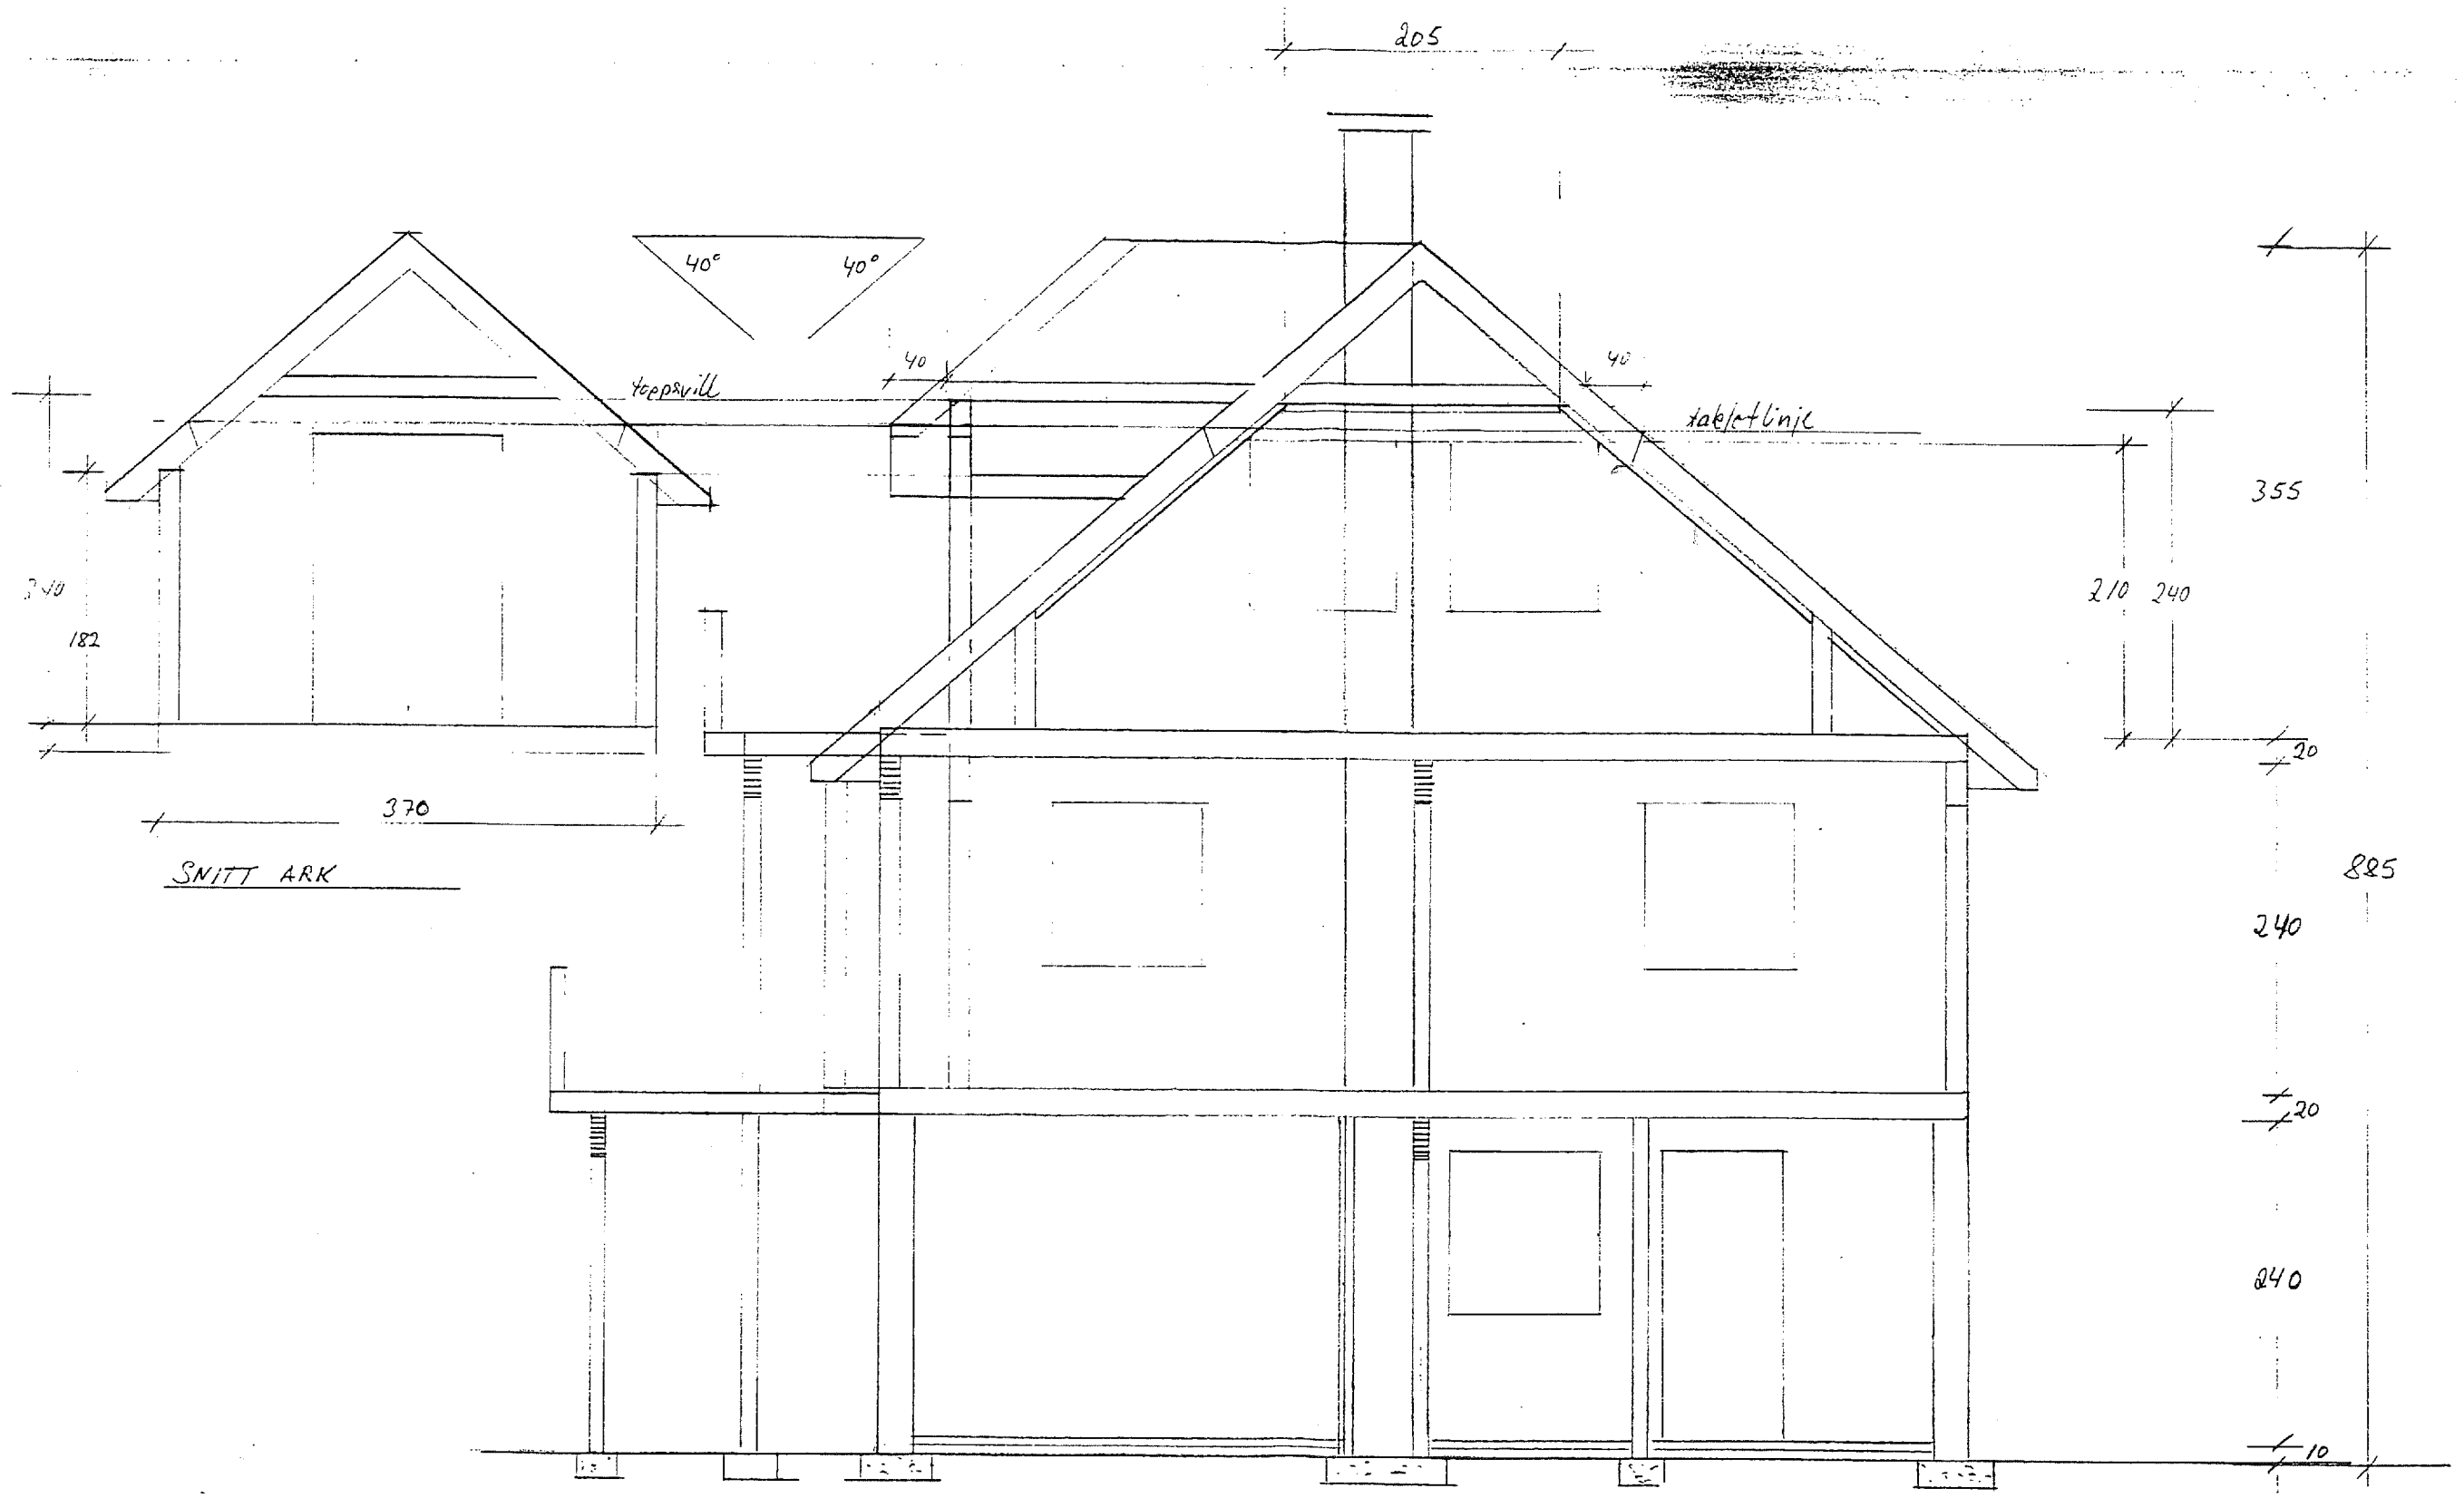



BYGGEFIRMA
FRANK HUSTIG
8100 Elkangervåg, Tlf. 05/35 42 59

FASADE
TEGN. F. HUSTIG.
MÅL 1:50


nr. 1448. NS 1402, NS 1415, NS 1417.

D

C


B

A

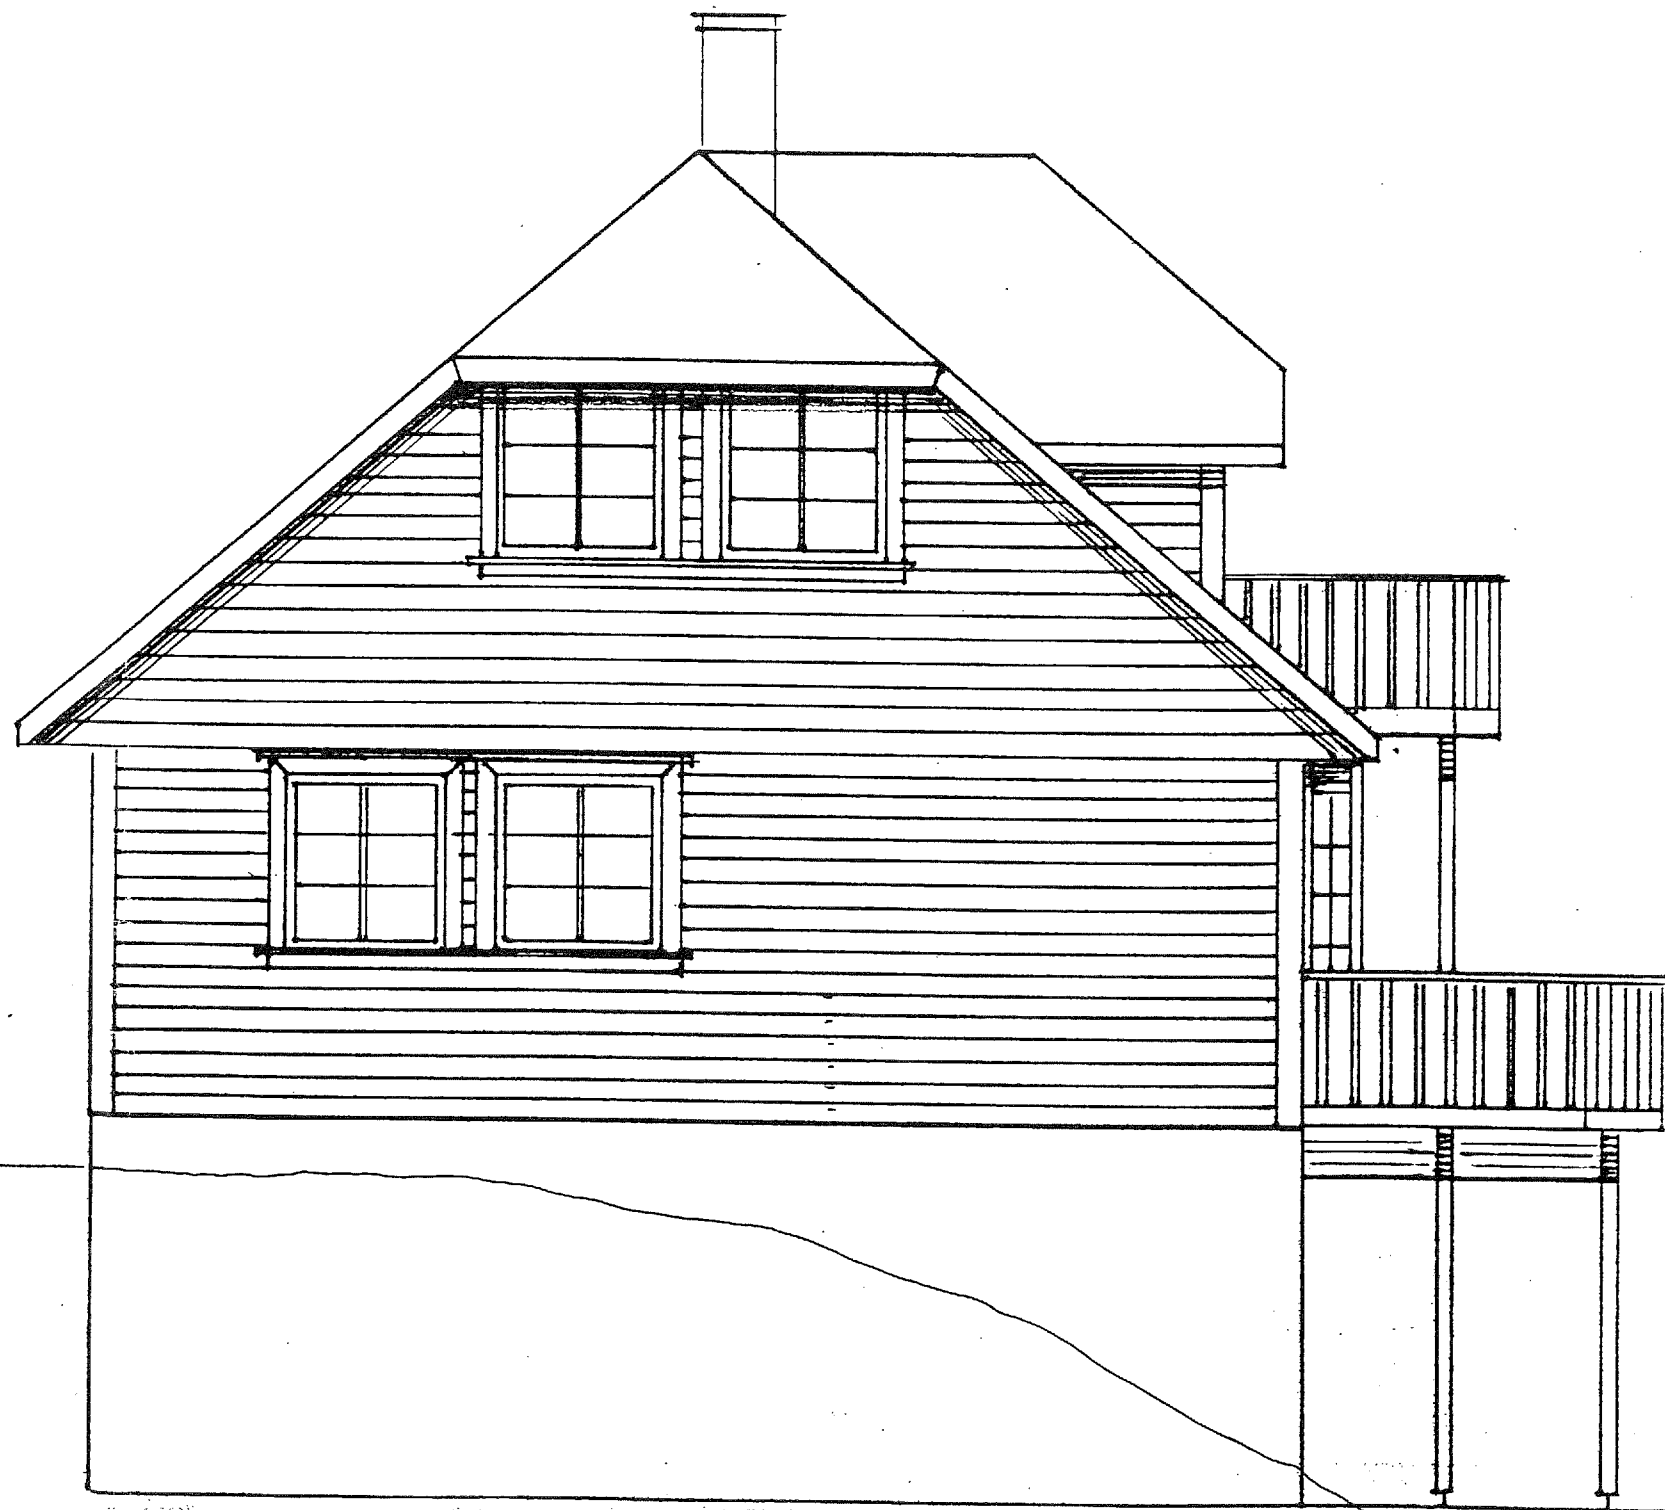

BYGGEFIRMA
FRANK HUSTIG
8100 Eltongevåg. Tlf. 05/35 42 59

FASADE
TEGN. F. Hustig
MÅL 1:50

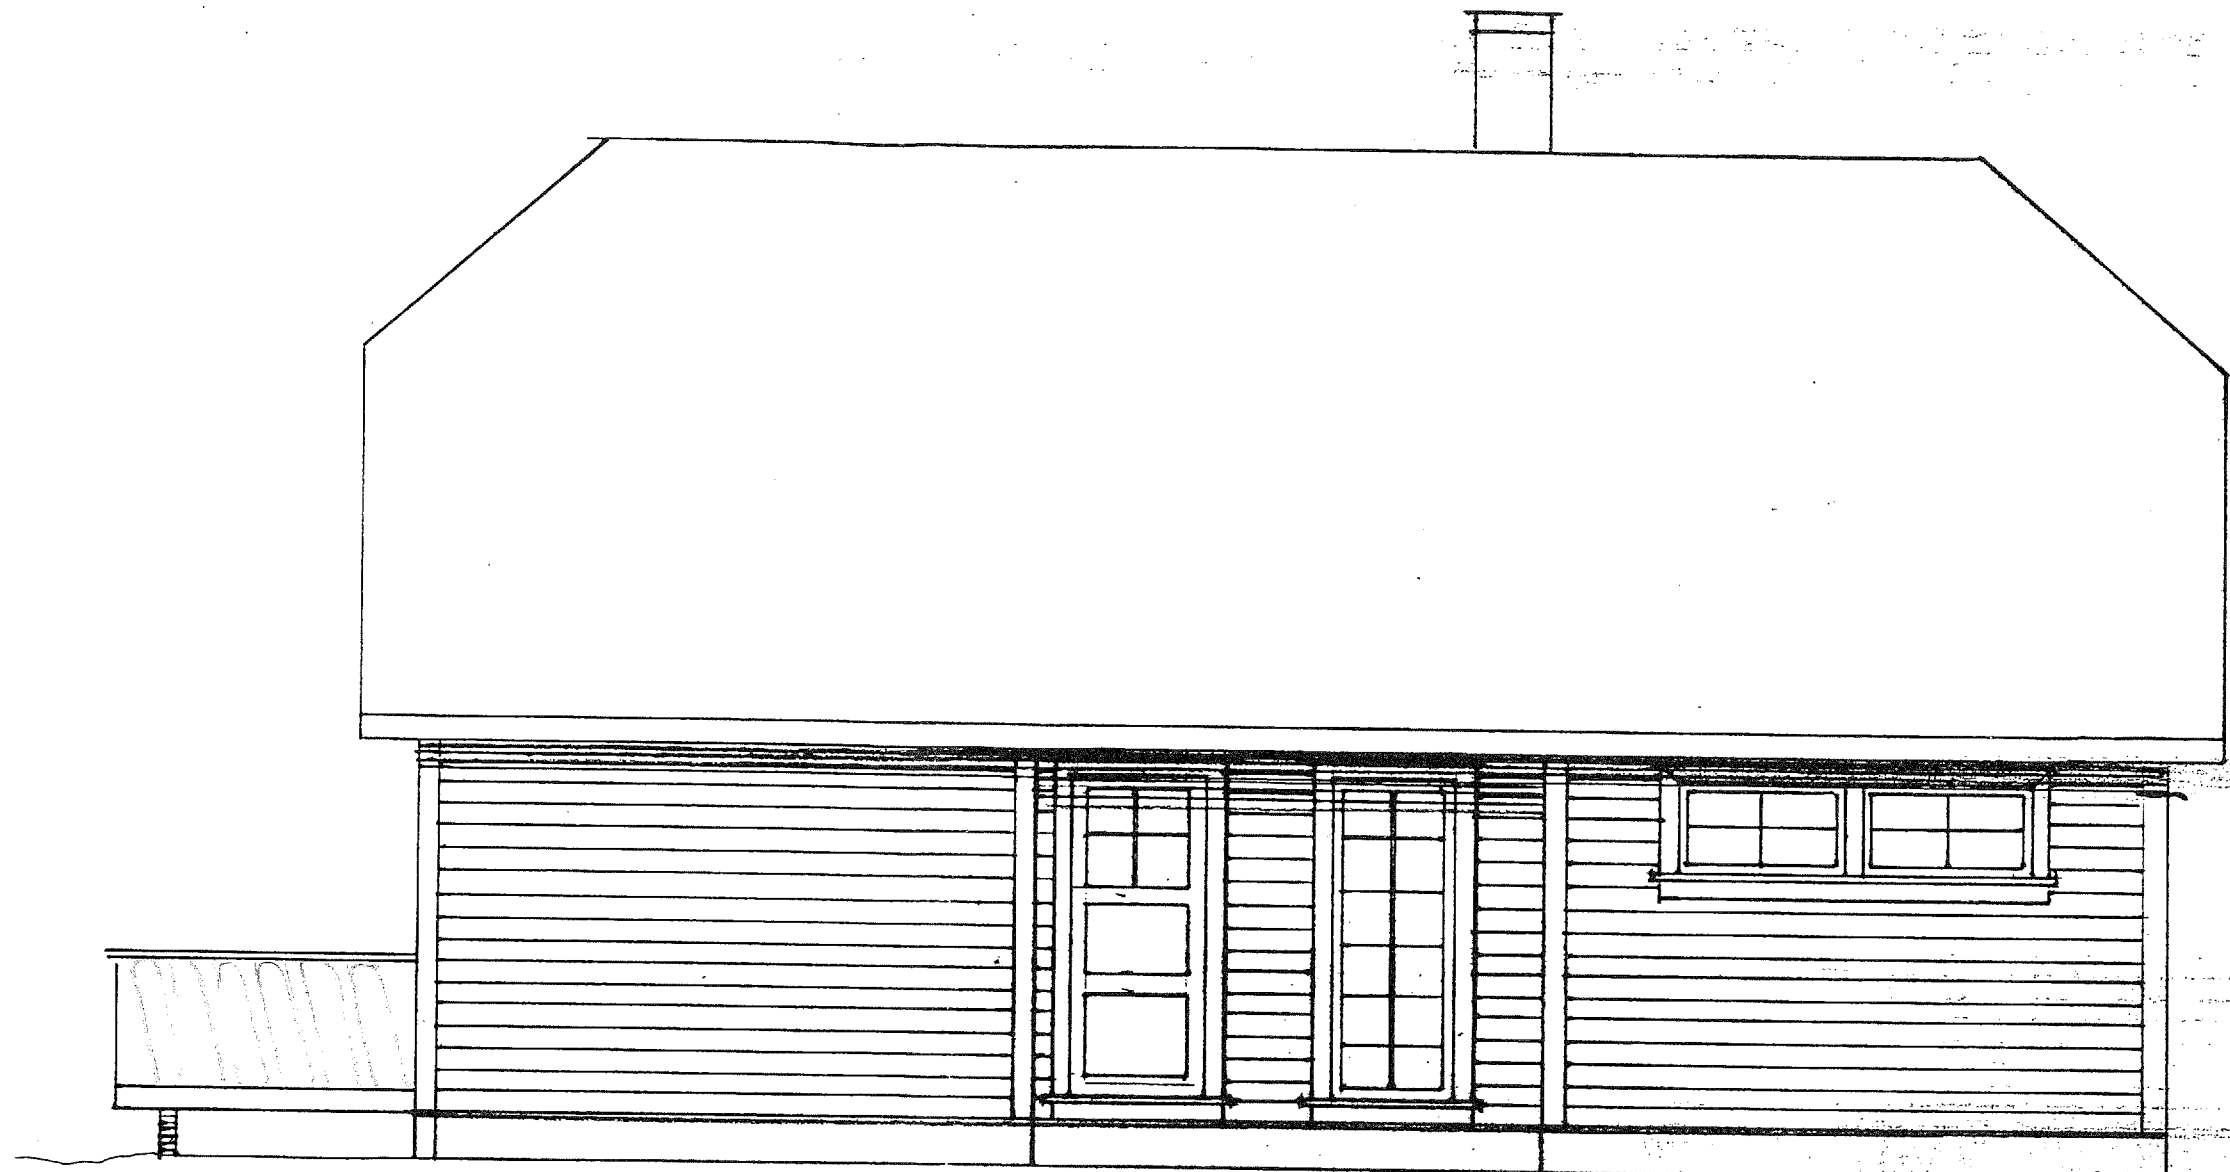

FASADE
TEGN F. HUSTIG.
MAL 1:50

BYGGEFIRMA
FRANK HUSTIG
8100 Elvegavåg. Tlf. 05/35 42 59

Dato	Konstr./Tegnet	Godkjent	Målestokk
			1:50



FASADE

TEGN. F. HUSTIG

MÅL 1:50

BYGGEFIRMA
FRANK HUSTIG
6160 Ekangervåg. Tlf. 05/35 42 59