





E-2

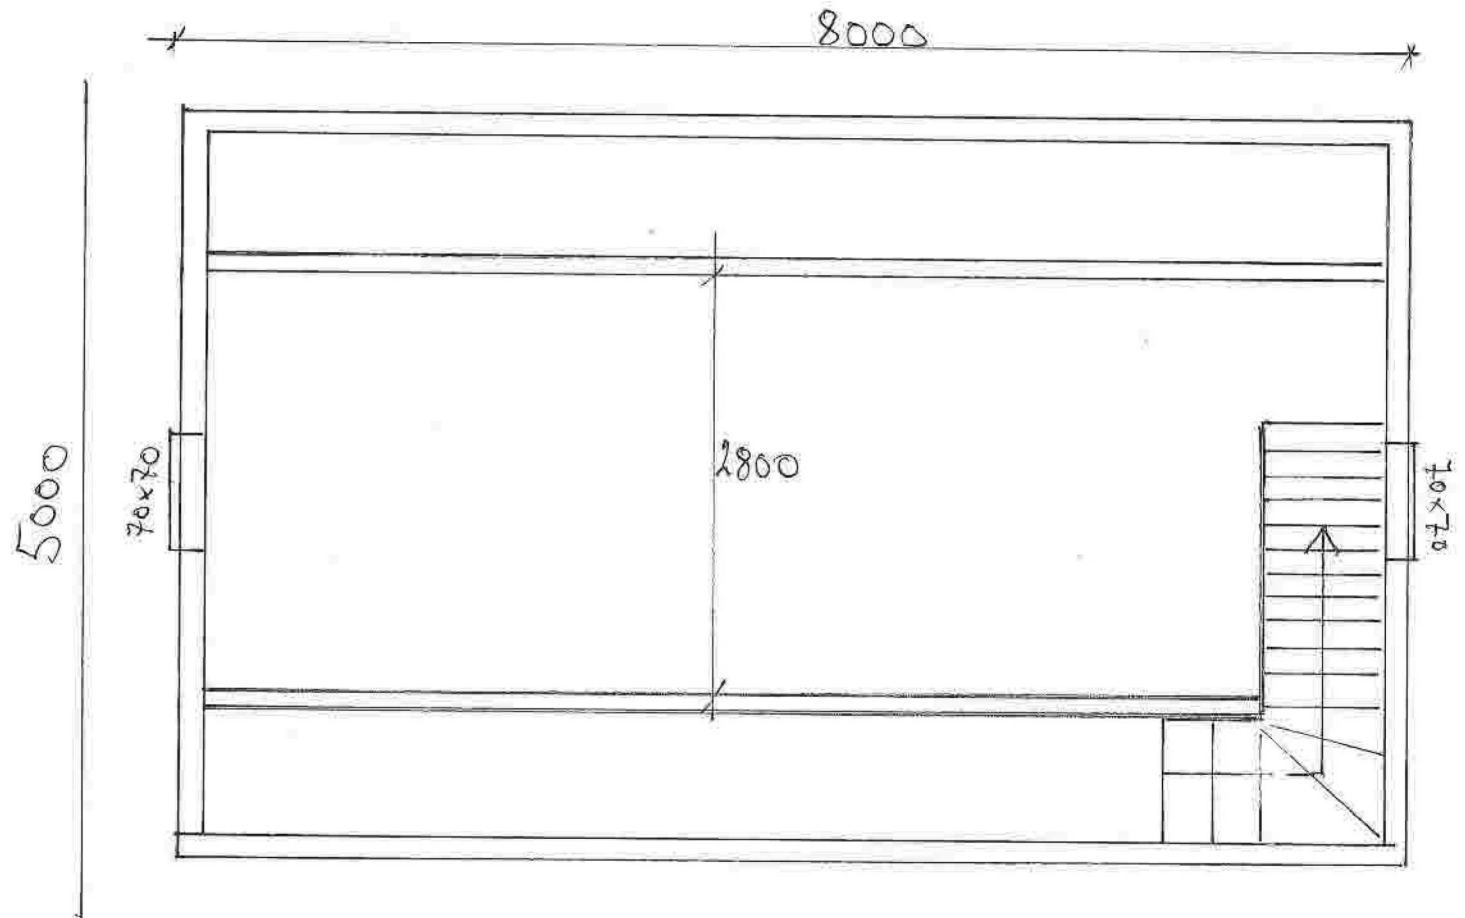

M. Haugland Bygg A/S
Øvre Mjøen 9, 5939 SLETTA
Org.nr. 995 458 675 M.V.A.

NAUST GNR. 416 Bnr. 15
Unni Mjos Haugland
Øvre Mjøen 9 5939 SLETTA.
Plan REDSKAPSLØFT.
14.10.21. M.H.

E-1

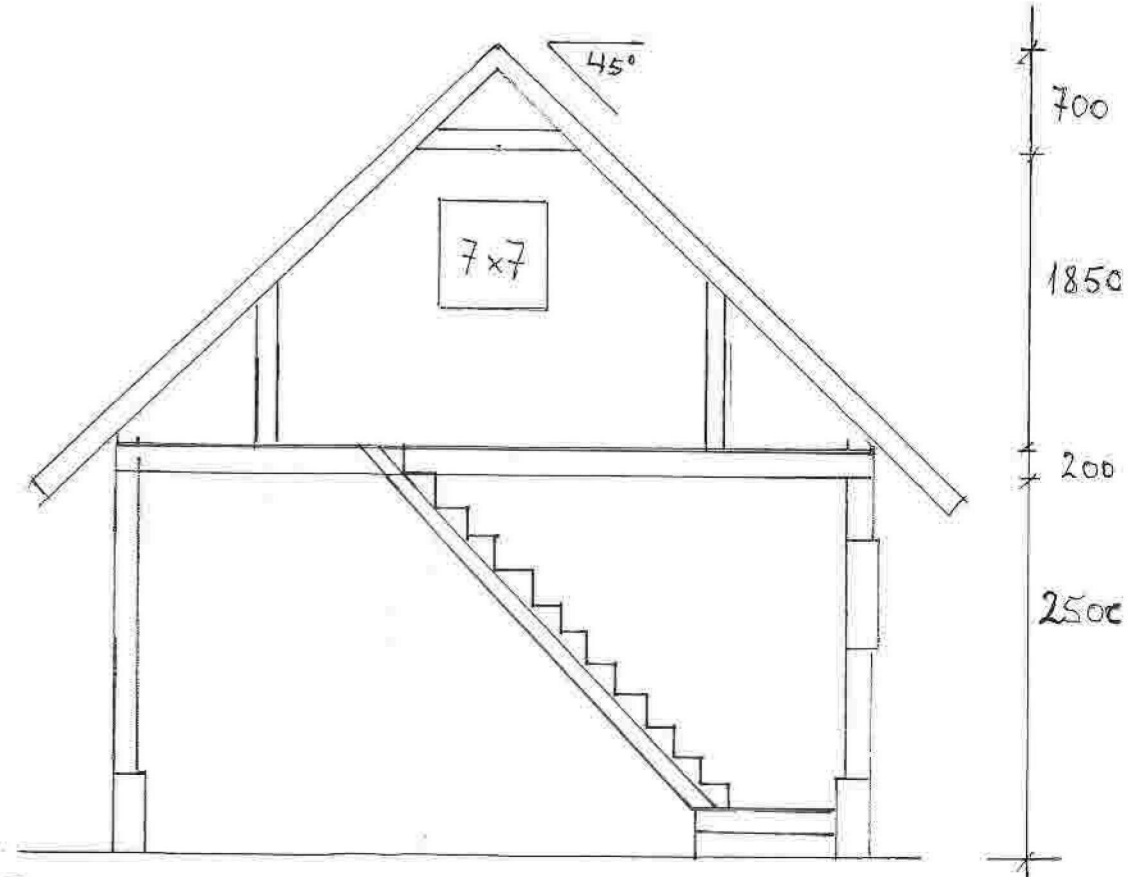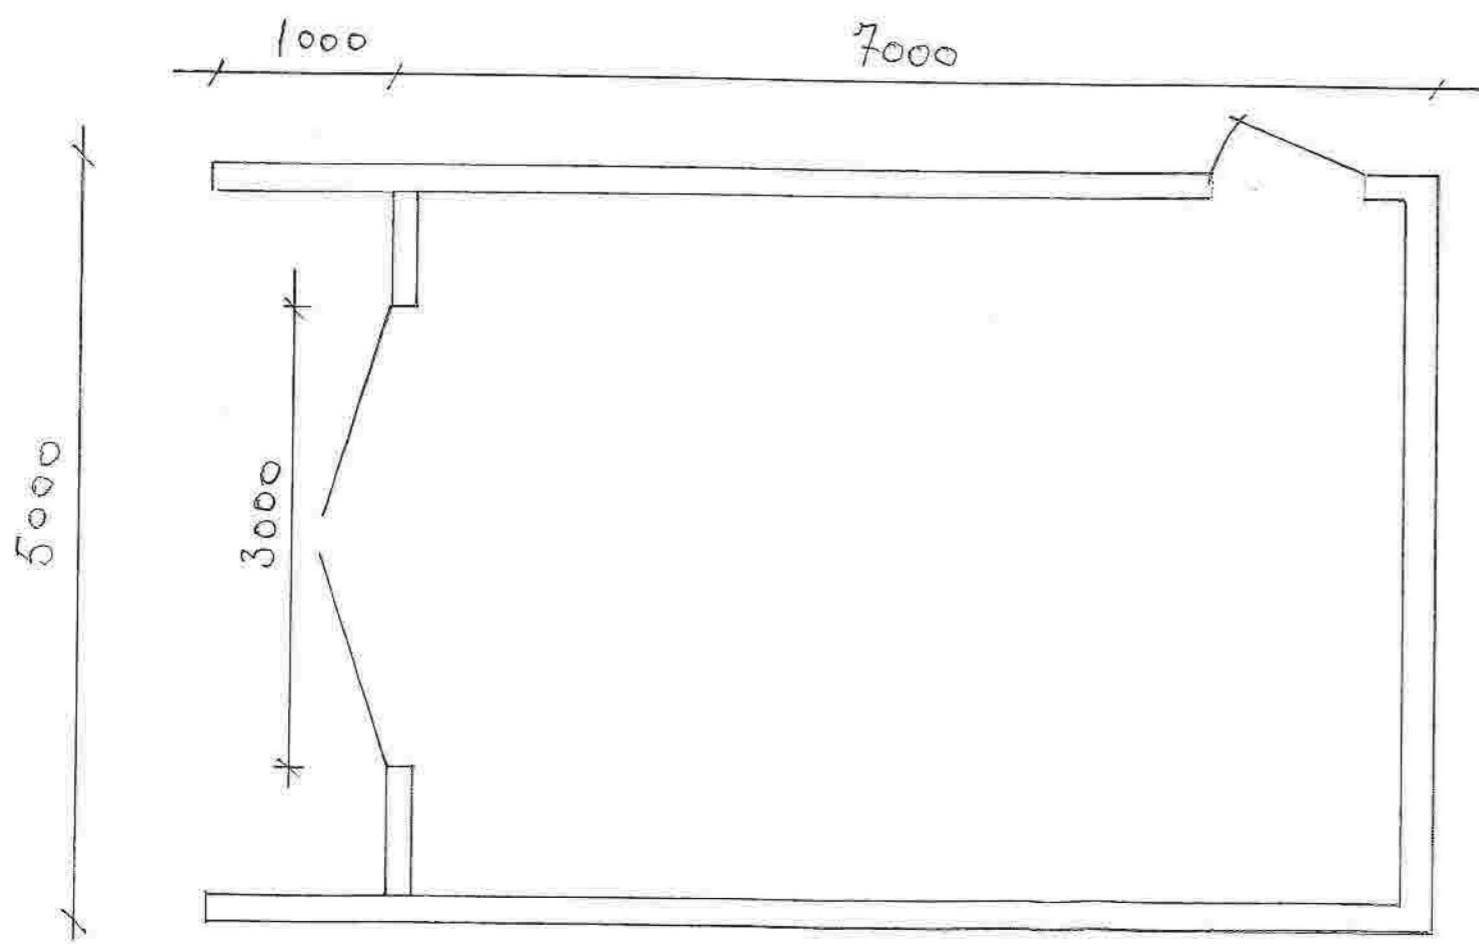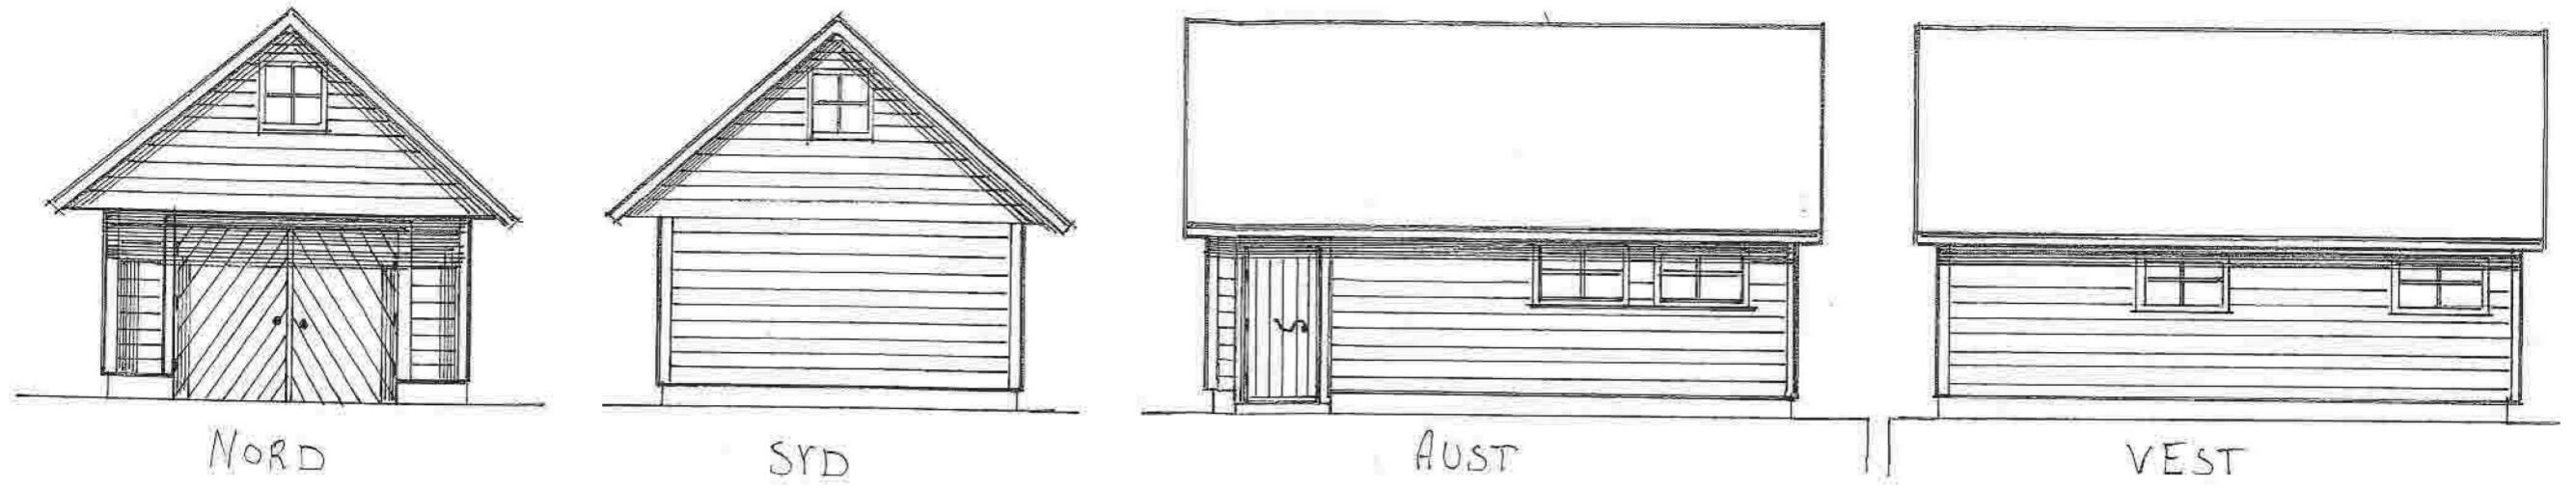


M. Haugland Bygg AS
 Øvre Mjos 9, 5939 SLETTA
 Org.nr. 995 458 675 M.V.A.

NAUST Gnr 416 Bnr. 15	SNITT PLAN
Unni Mjos Haugland	FASADER
Øvre Mjos 9 5939 Sletta	M 1:100/1:50

14.10.21
M.H.