


12000

26500

12500

2000

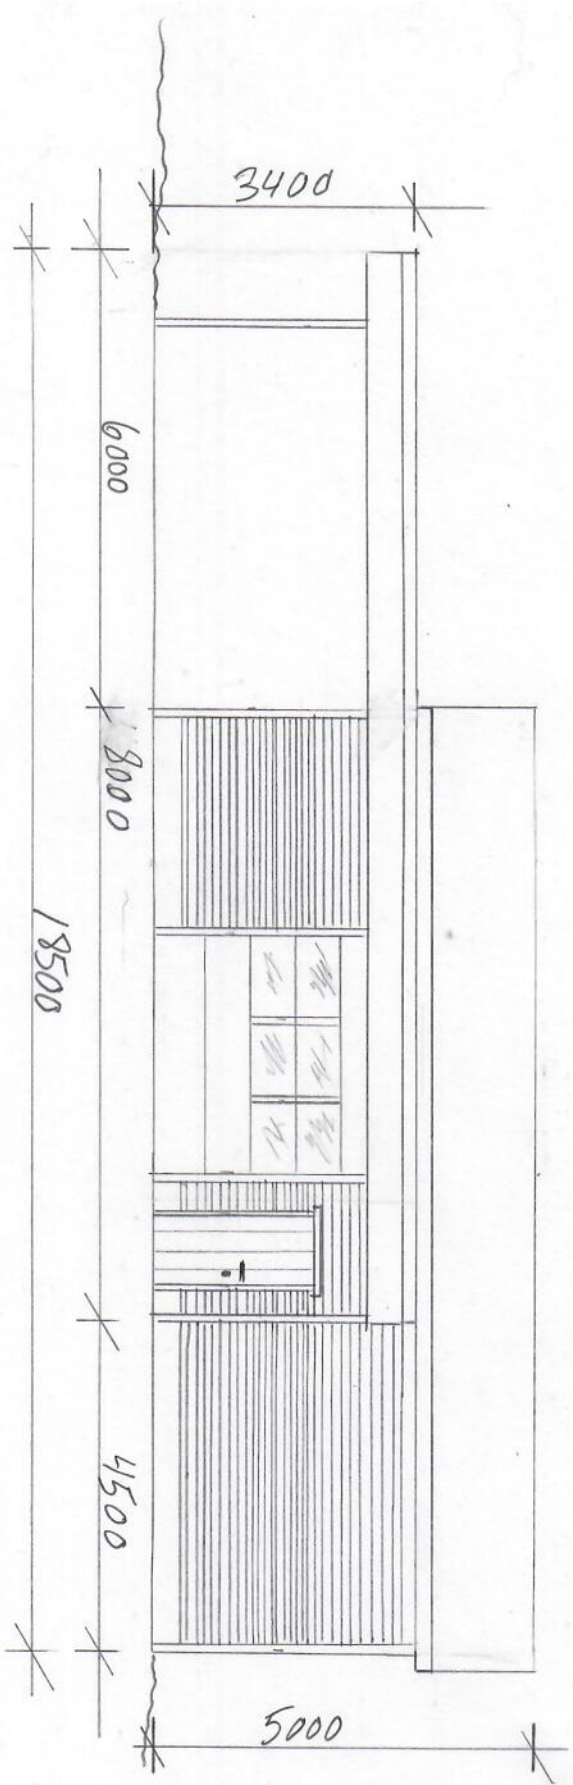

3400

6000

8000

18500

4500

5000

GUR BUR


322 132

MJATIDENTIFIKASIN 1D
5919 FREKHAULG

5/1-22

1:100

FASADE TEKNING

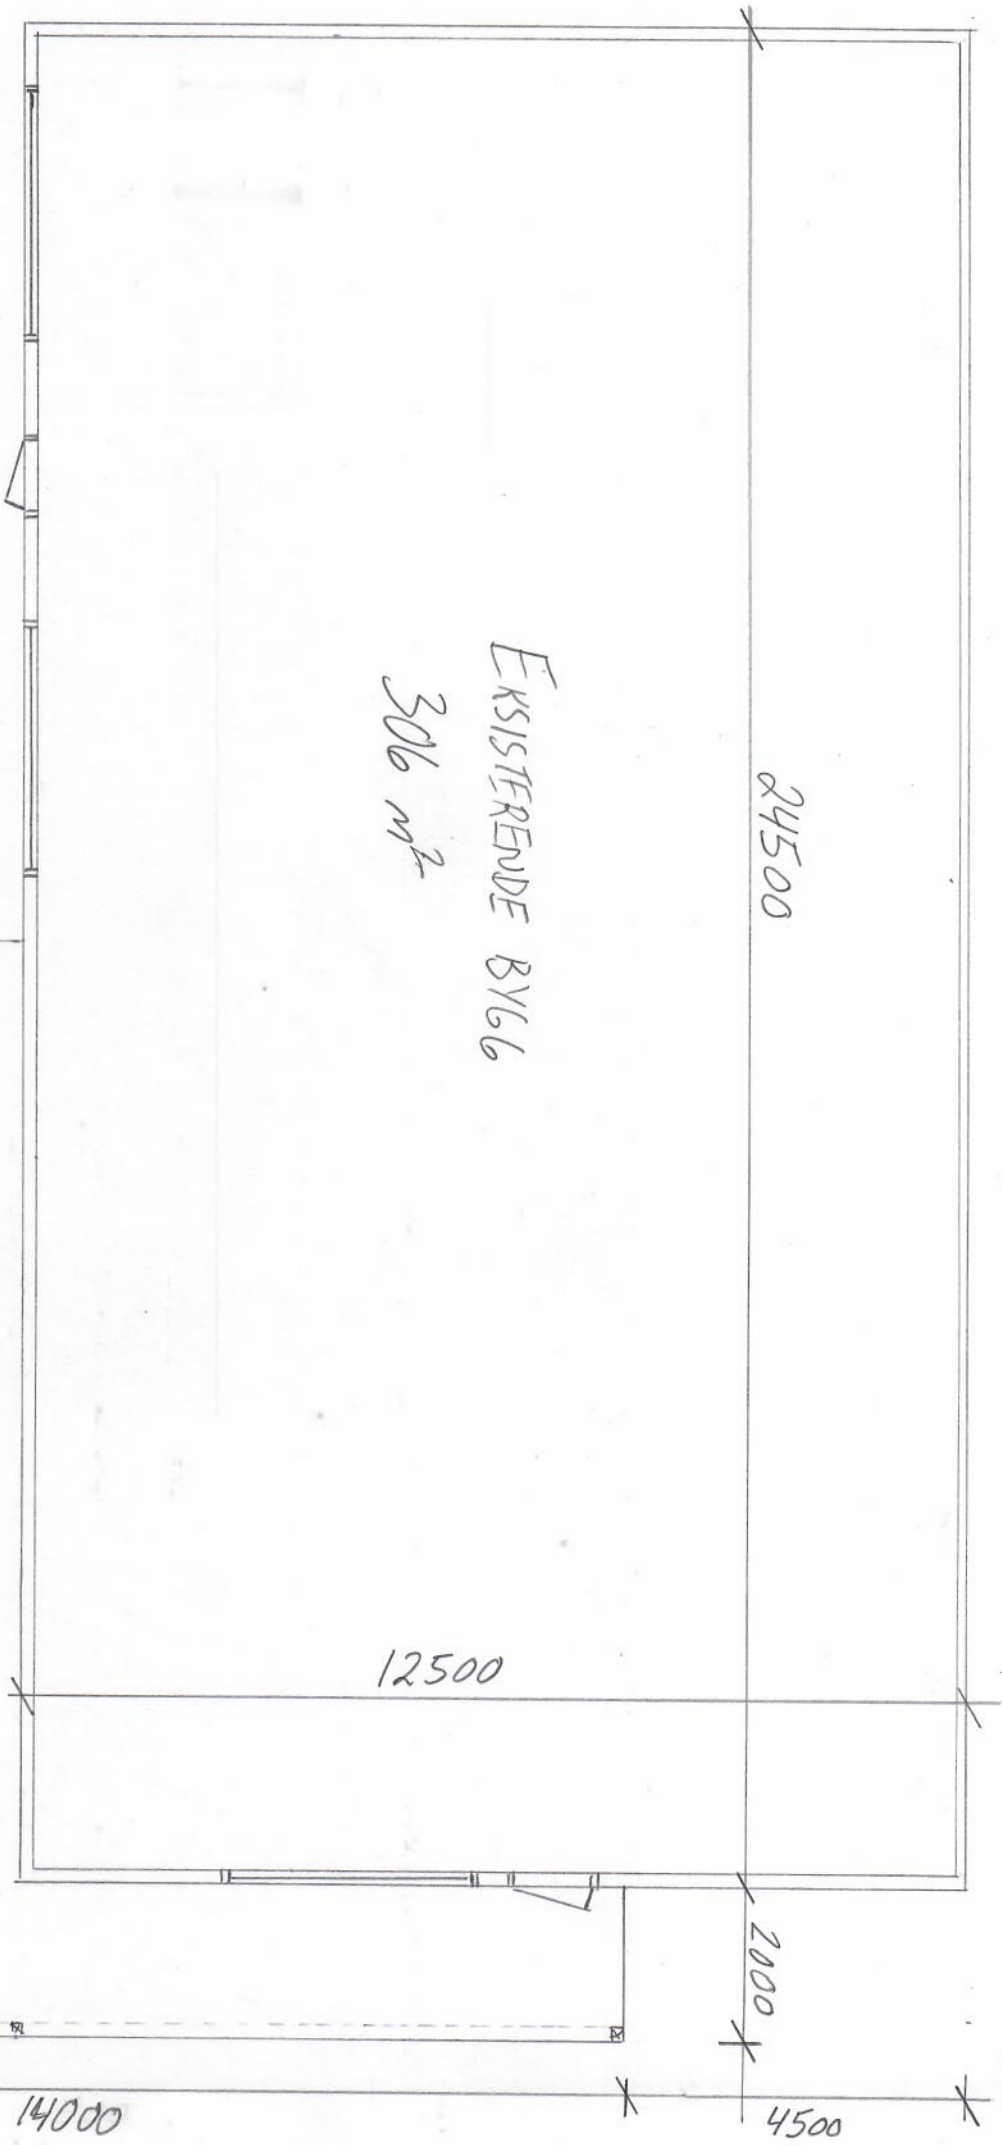

PLANTELGNING			
MÅLVEITRATEN 10		5/1-22	1:100
GNR	BNR		
322	132		