




1 Sør/Vest
1 : 100

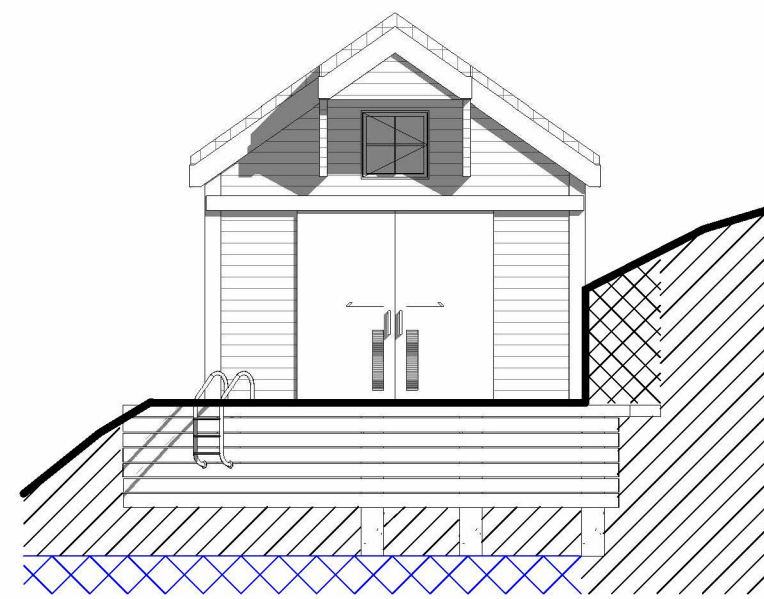

2 Sør/Øst
1 : 100

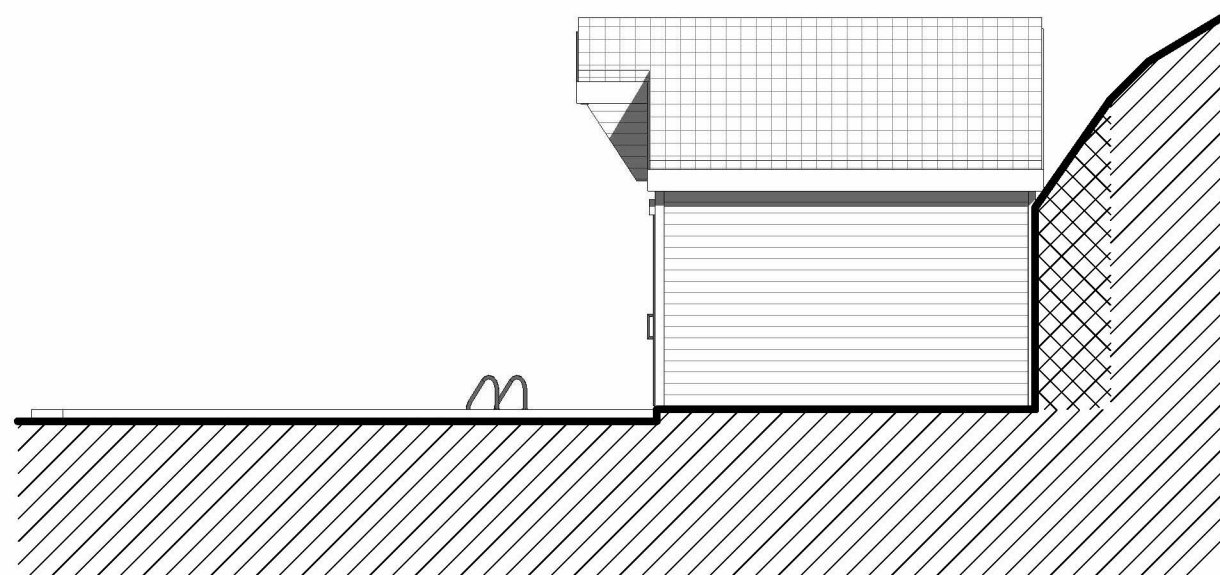

3 Nord/Øst
1 : 100

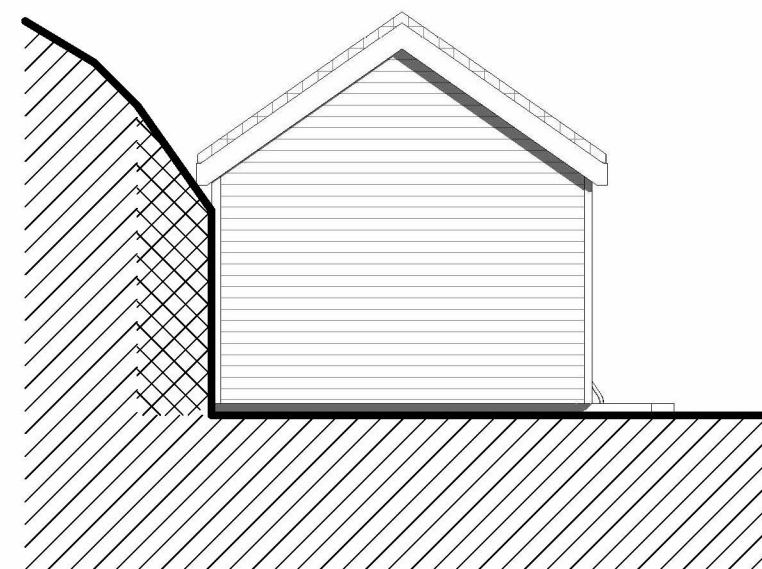

4 Nord/Vest
1 : 100



Arkitekt Jameson AS

No.	Description	Date

Espen Medaas


4631-137/475

Fasade Naust


Project number	0001
Date	27.01.2022
Drawn by	Jameson
Checked by	Checker

AA1101

Scale 1:100

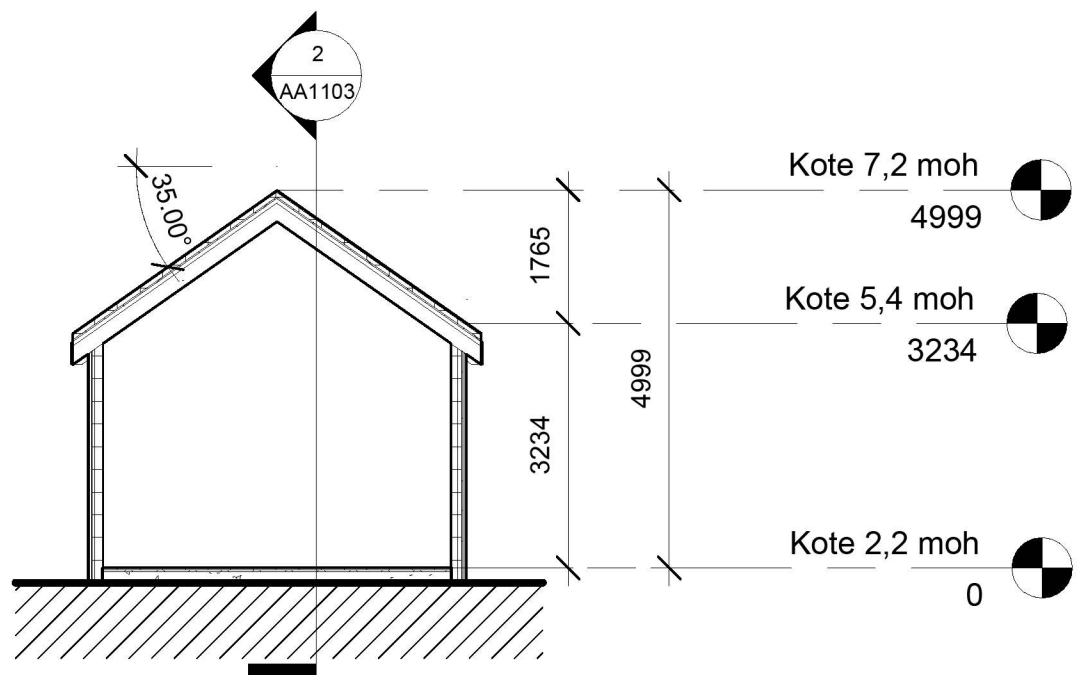

1 Snitt 1
1 : 100

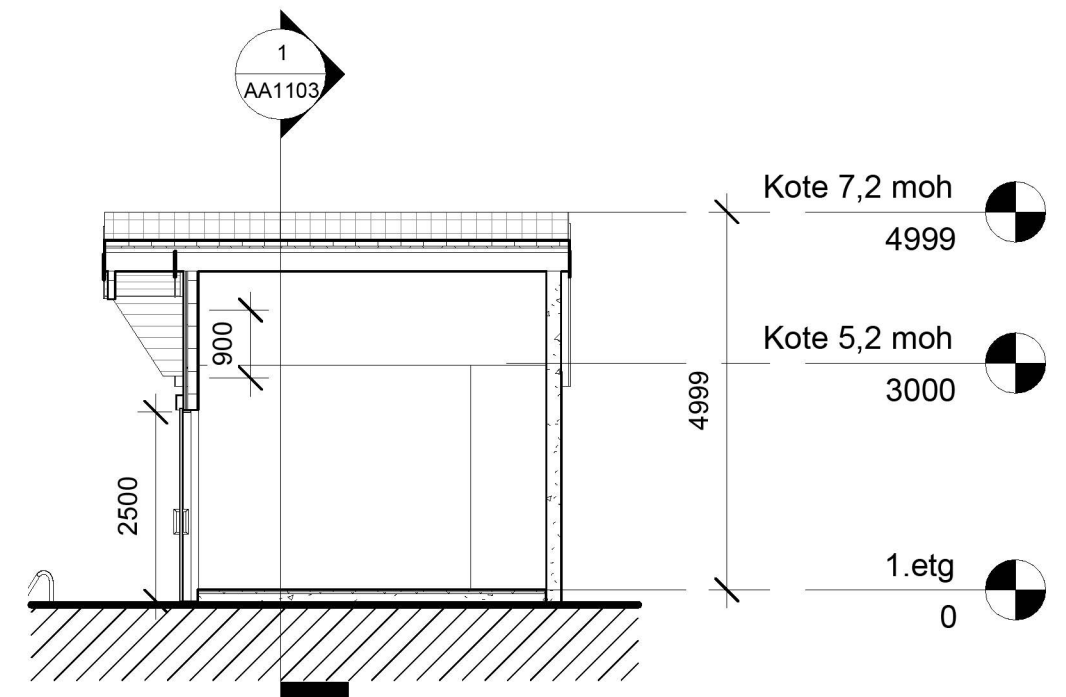

2 Snitt 2
1 : 100




Arkitekt Jameson AS


No.	Description	Date

Espen Medaas
4631-137/475

Snitt 1 & 2		AA1103
Project number	0001	
Date	27.01.2022	
Drawn by	Jameson	
Checked by	Checker	Scale 1:100

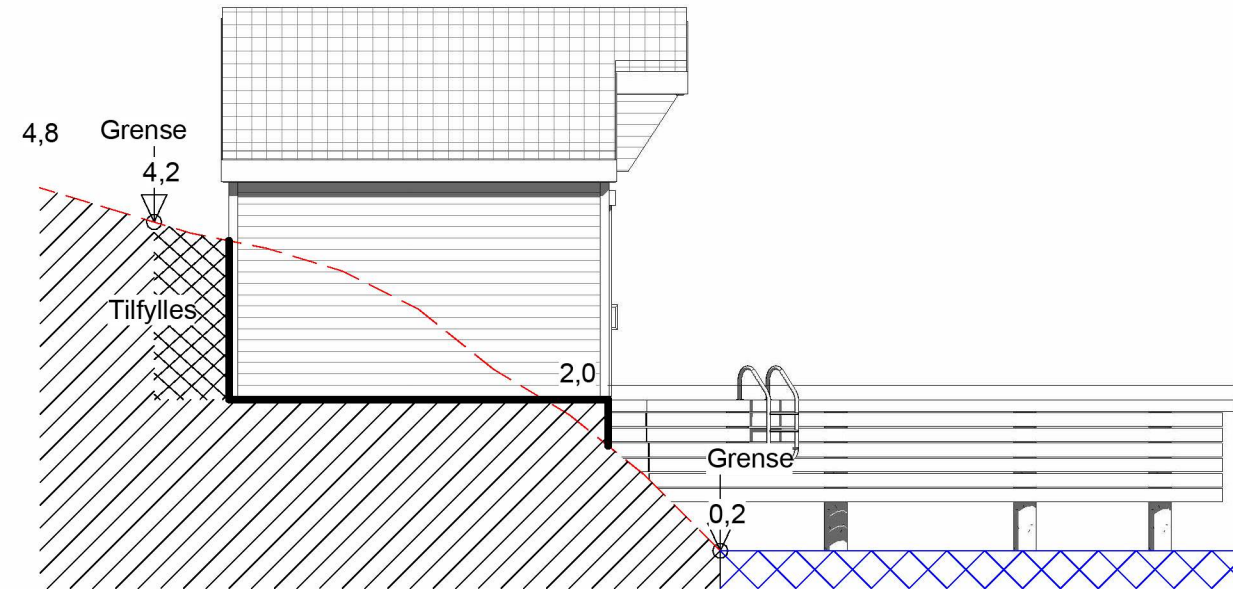

1 Topografi Sør/Vest
1 : 100

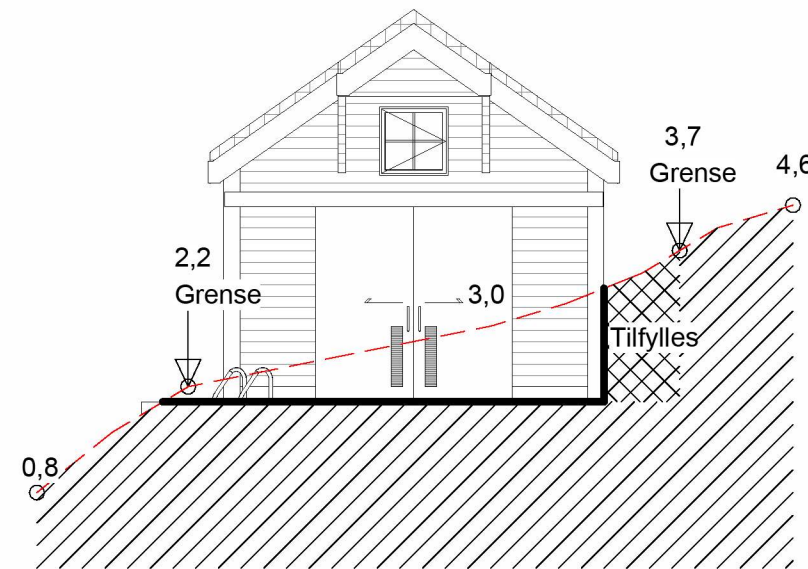

2 Topografi Sør/Øst
1 : 100



Arkitekt Jameson AS

No.	Description	Date

Espen Medaas

4631-137/475

Topografi Sør/Vest & Sør/Øst

Project number 0001


Date 27.01.2022

Drawn by Jameson


Checked by Checker

AA1104

Scale 1:100

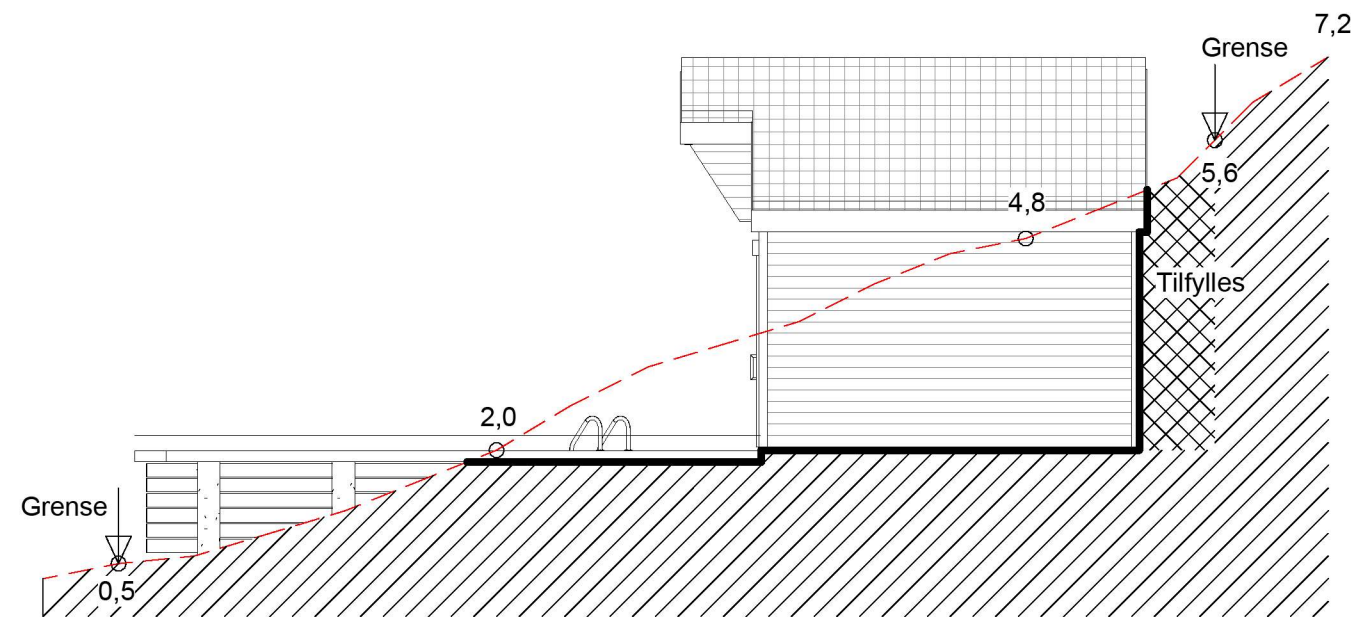

1 Topografi Nord/Øst
1 : 100

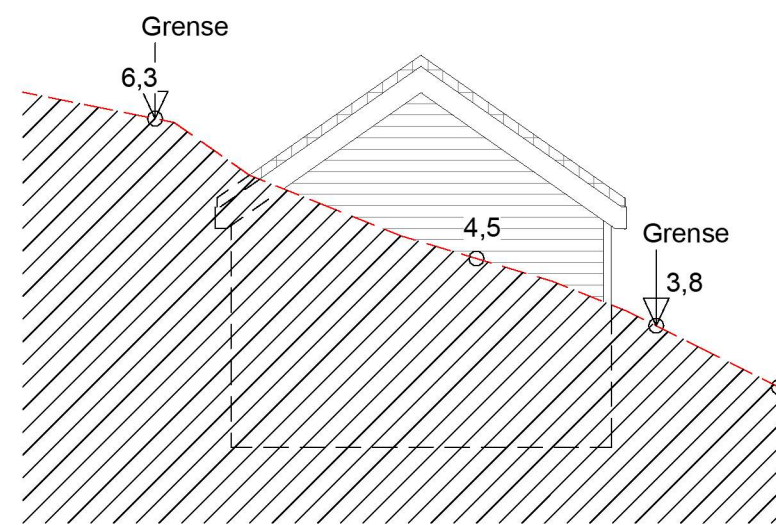

2 Topografi Nord/Vest
1 : 100



Arkitekt Jameson AS

No.	Description	Date

Espen Medaas

4631-137/475

Topografi Nord/Øst & Nord/Vest

Project number	0001
Date	27.01.2022
Drawn by	Jameson
Checked by	Checker

AA1105

Scale 1:100