


FASADE ØST


SCALE 1/100

1600

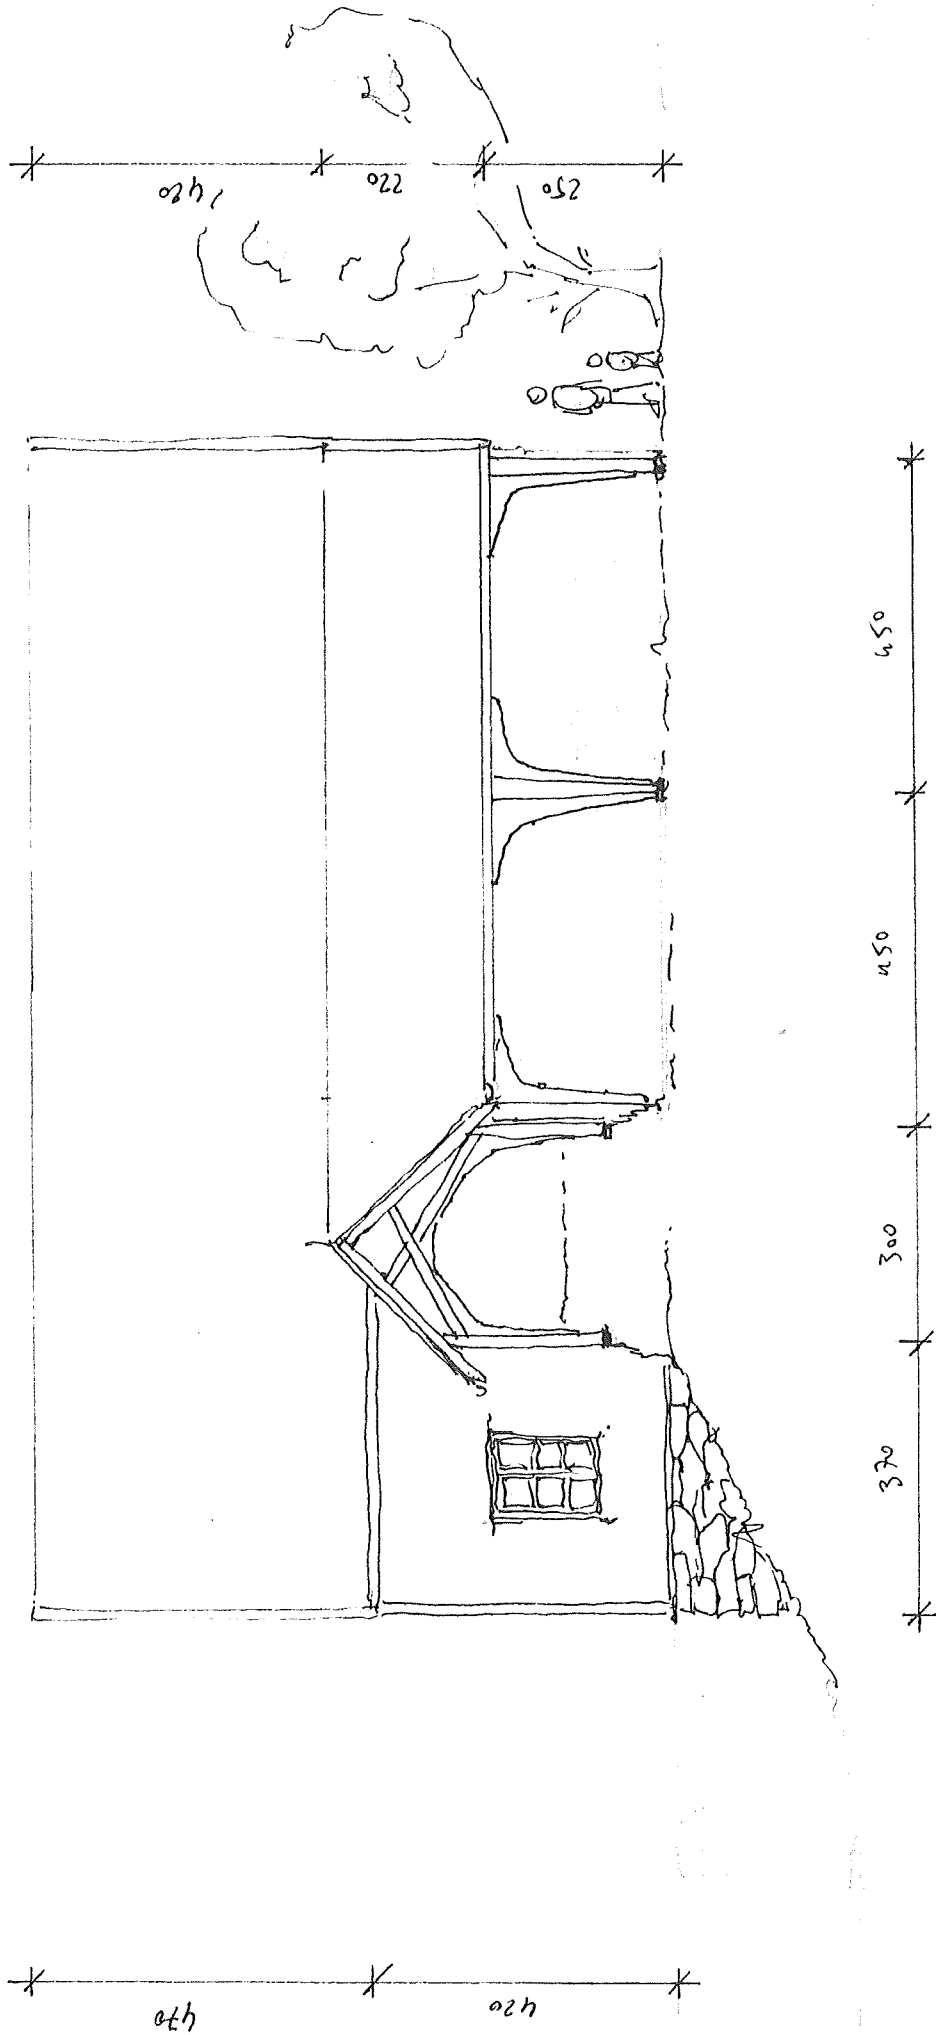


FASADE SDR

SCALE 1/100

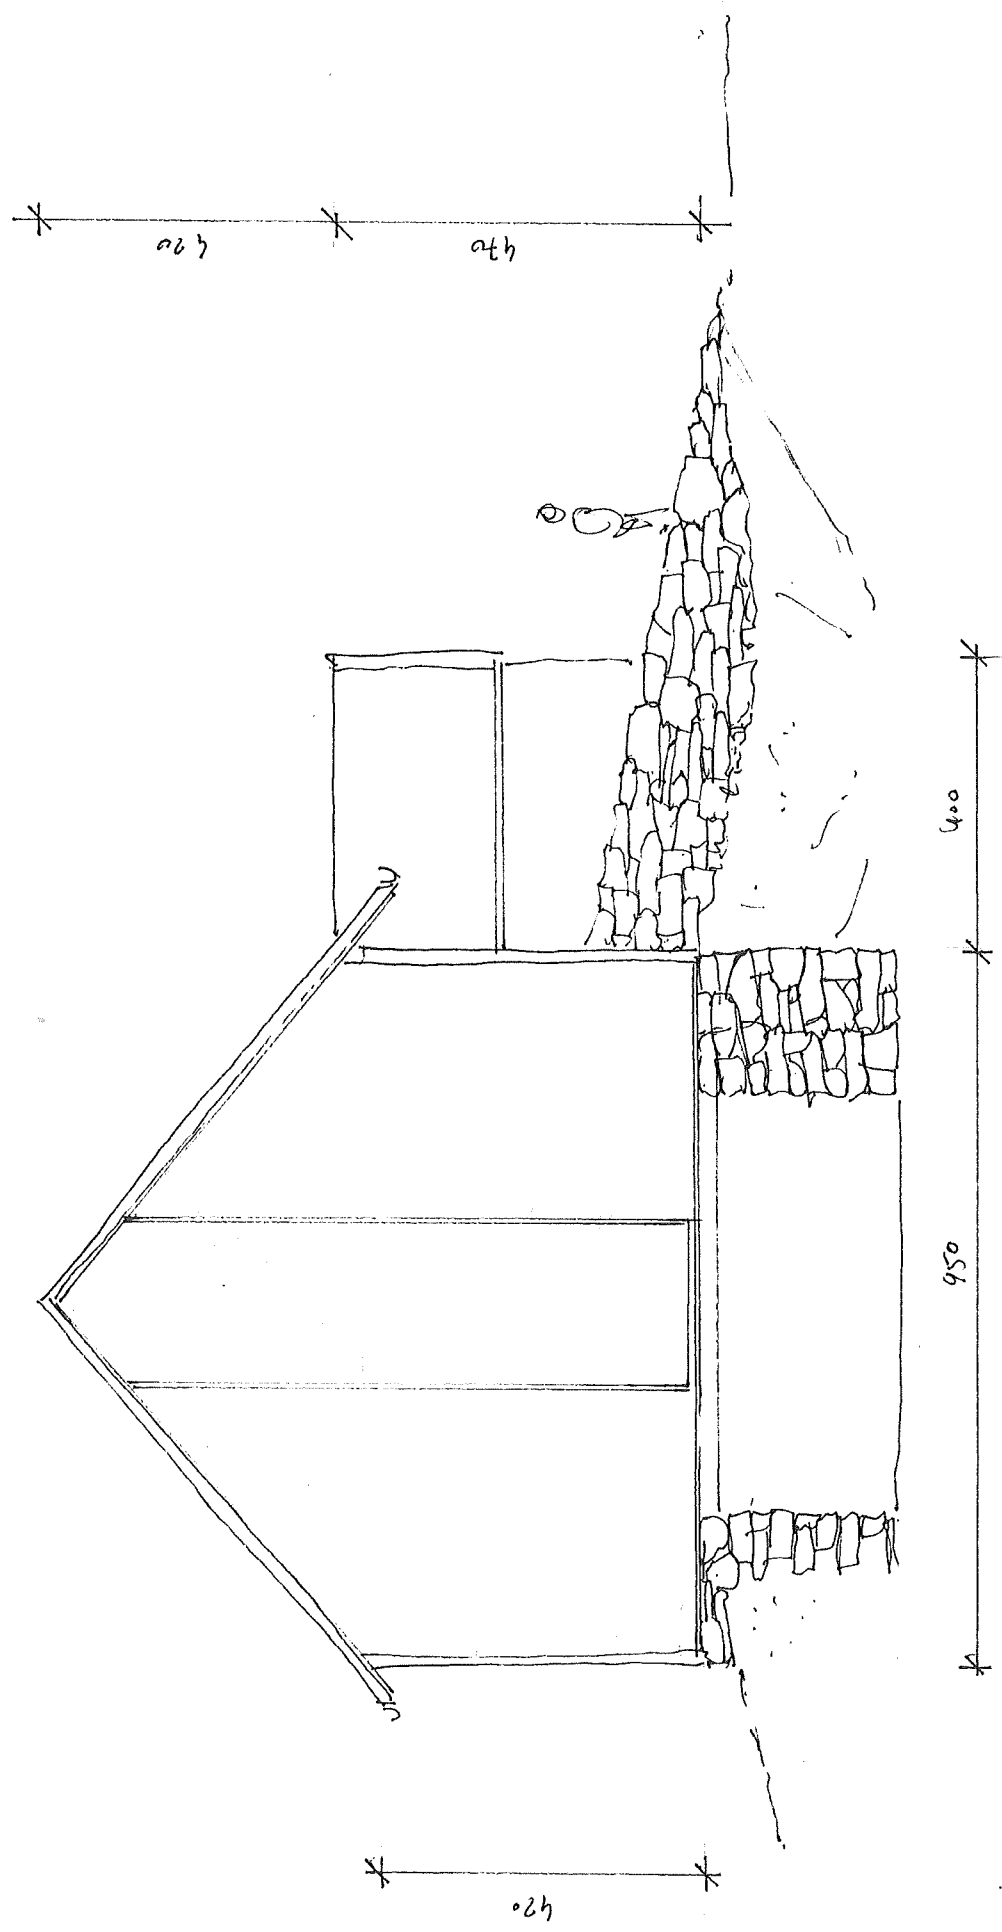

FASADE VEST




SCALE 1/100

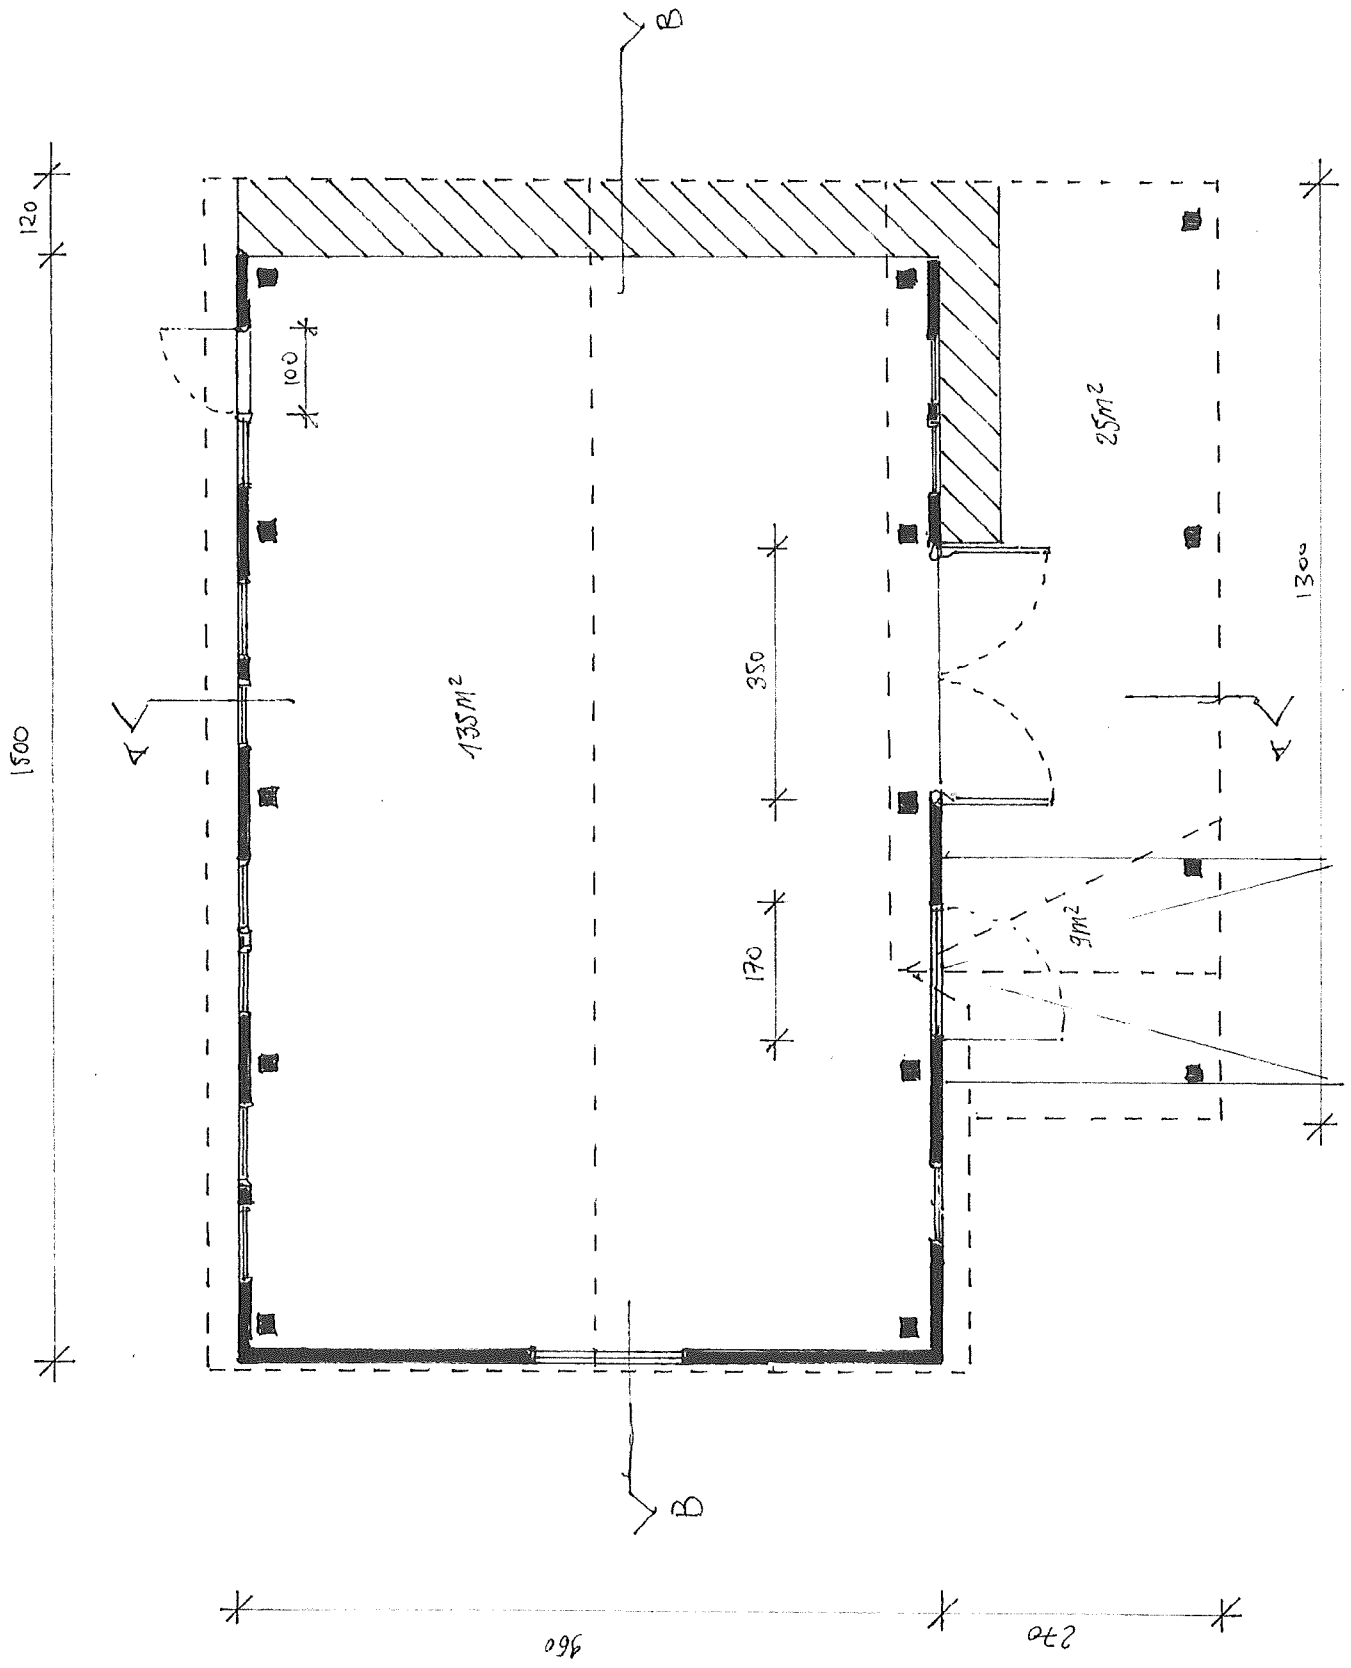


SCALE 1/100

PLAN

SCALE 1/100

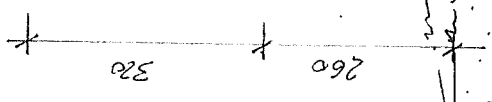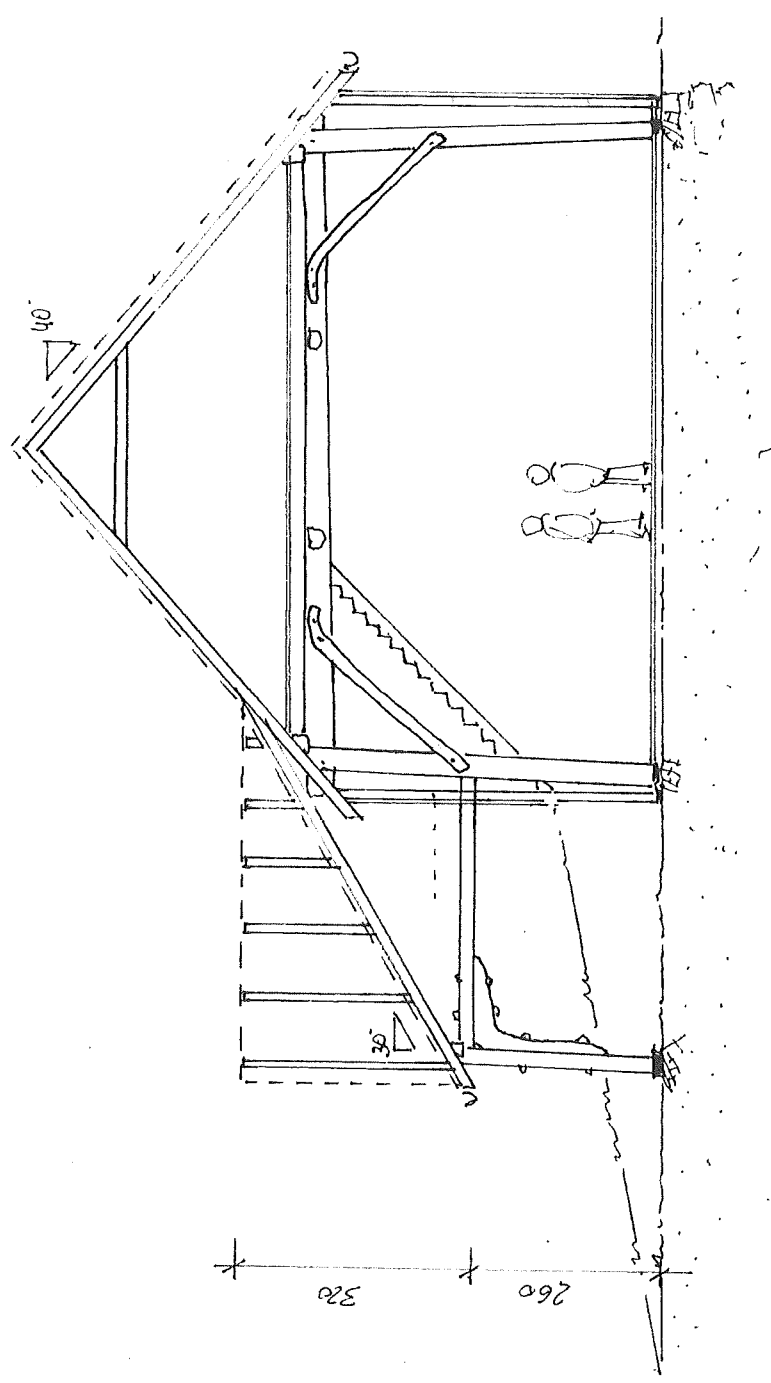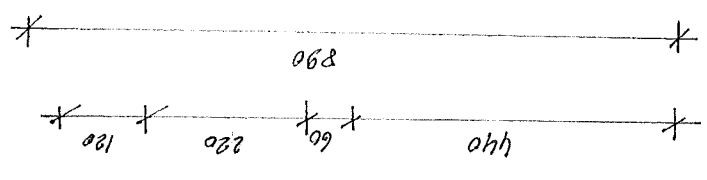

SMITT - A-A

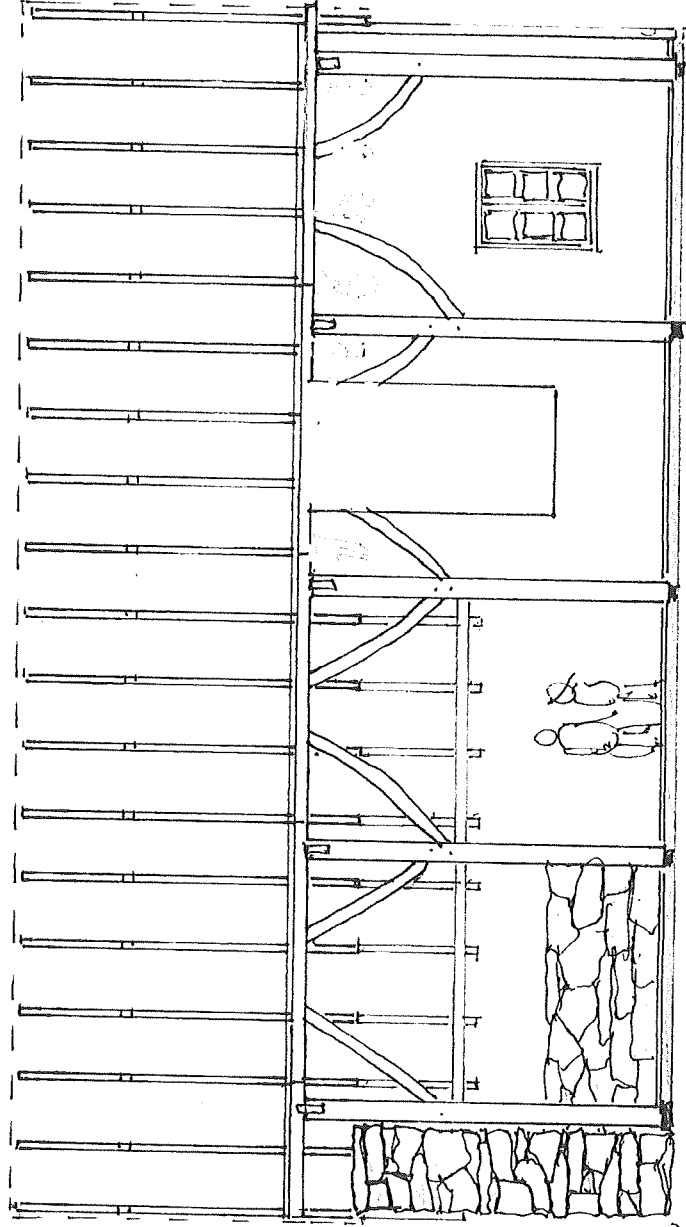

SCALE 1/100

SNITT B-B