



HOH.

E-1

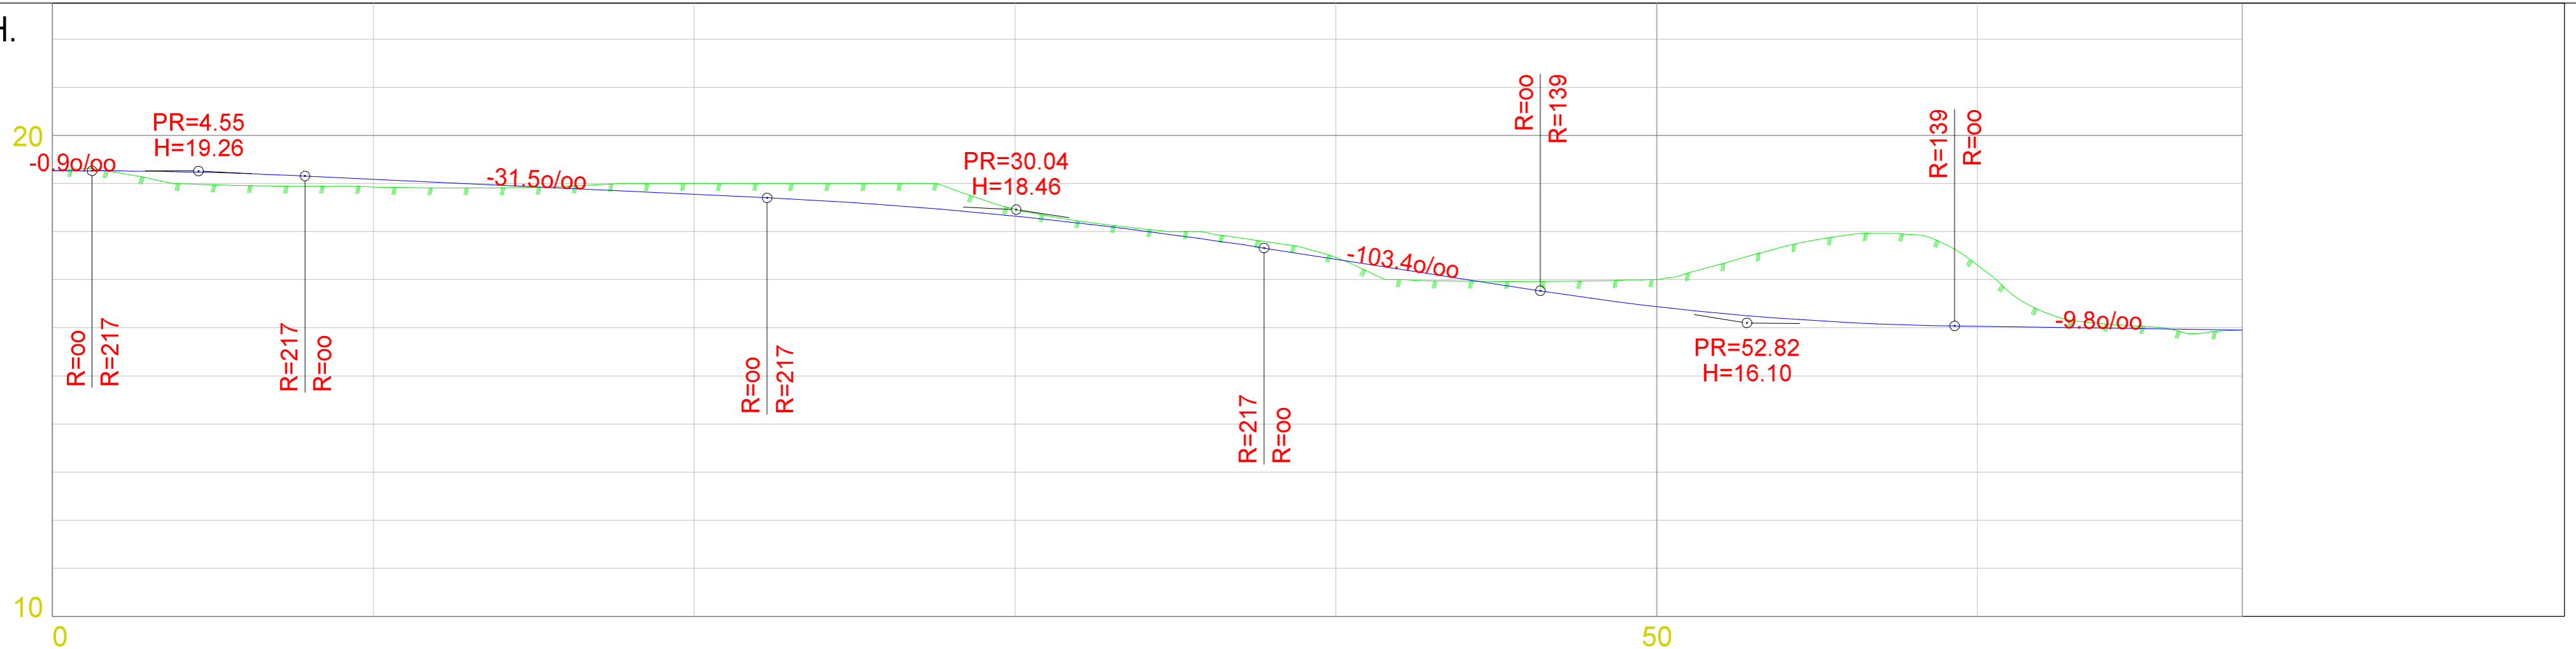

PROFIL NR.	0.00								68.25
HOR. KURV.									
BREDDDEUTV.									
TVERRFALL (1%=2mm)									
— H.kj.b.k.									
— V.kj.b.k.									
PROFIL H.	19.26	19.09	18.77	18.32	17.43	16.44	16.03	15.95	
TERRENG H.	19.26	18.93	19.00	18.46	17.46	17.00	17.30	15.95	
OVERBYGN.T.									

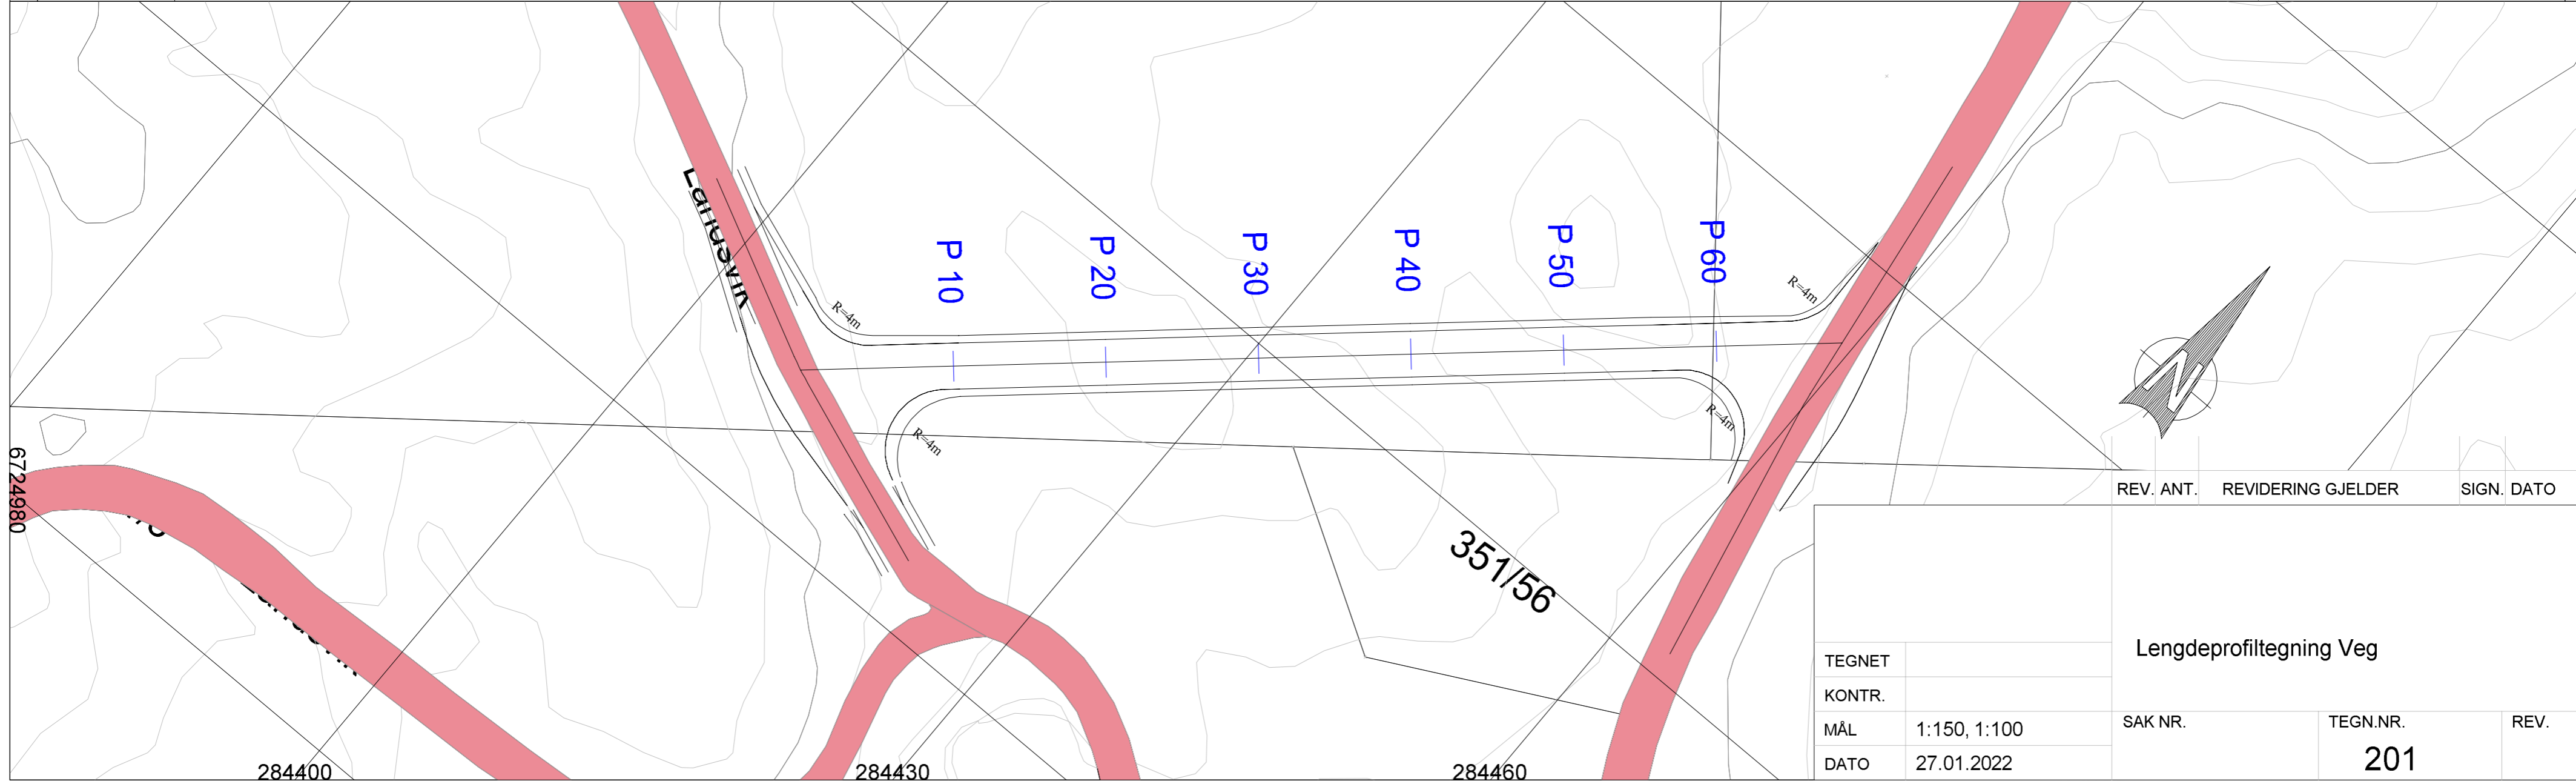

TEGNET		Lengdeprofiltegning Veg	
KONTR.		SAK NR.	TEGN.NR.
MÅL	1:150, 1:100		201
DATO	27.01.2022	REV. ANT.	REVIDERING GJELDER
		SIGN.	DATO