
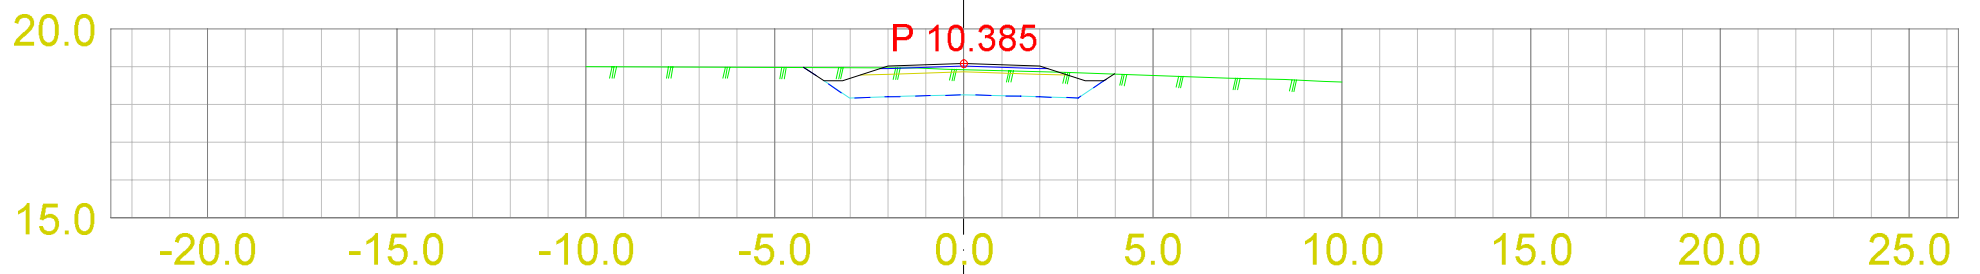
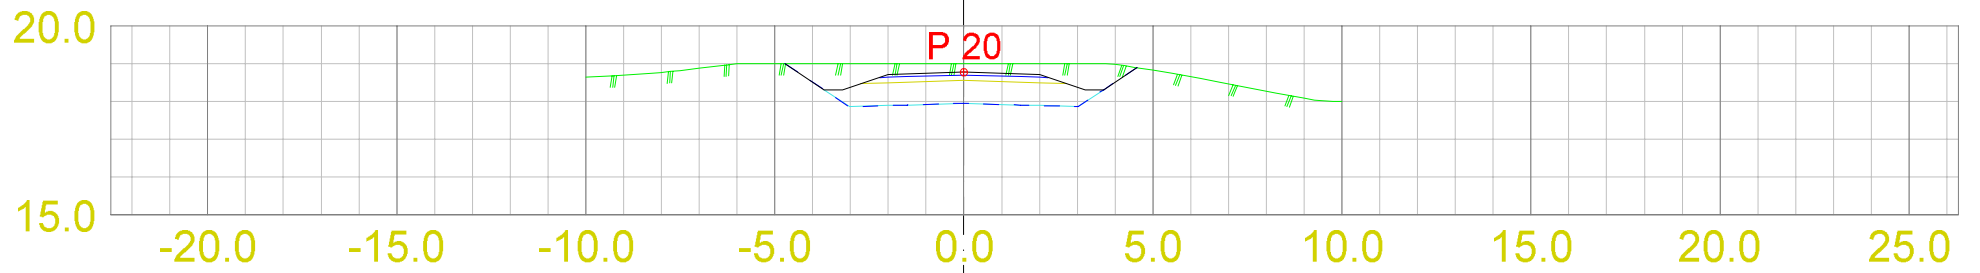
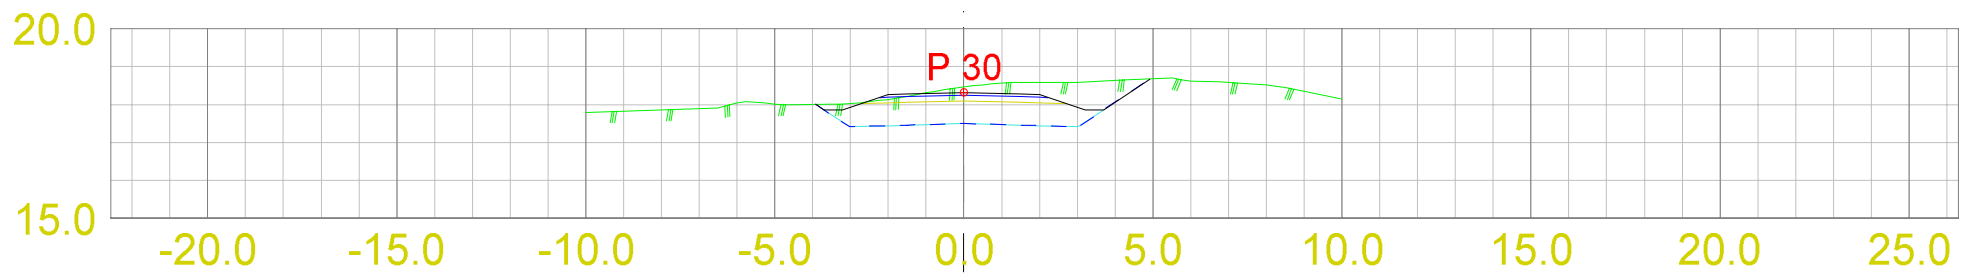
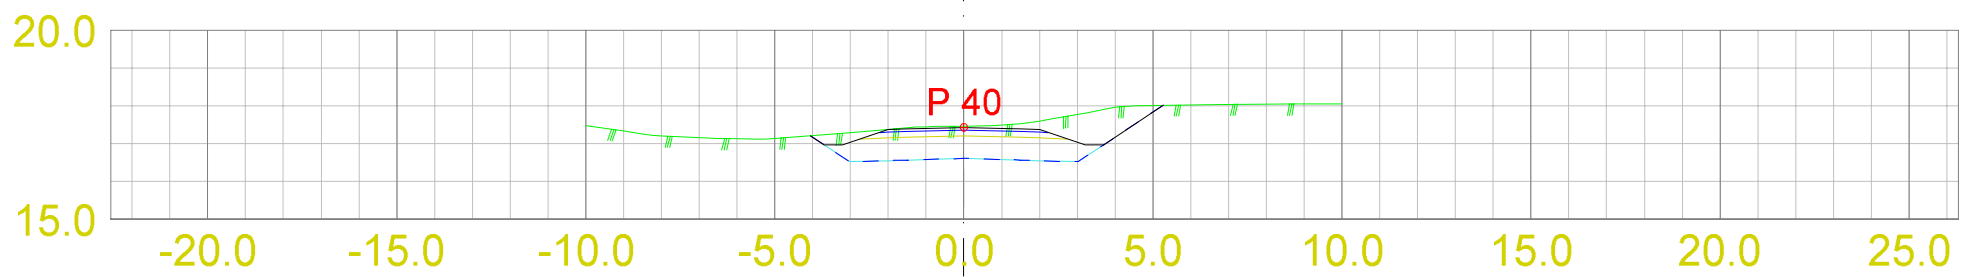
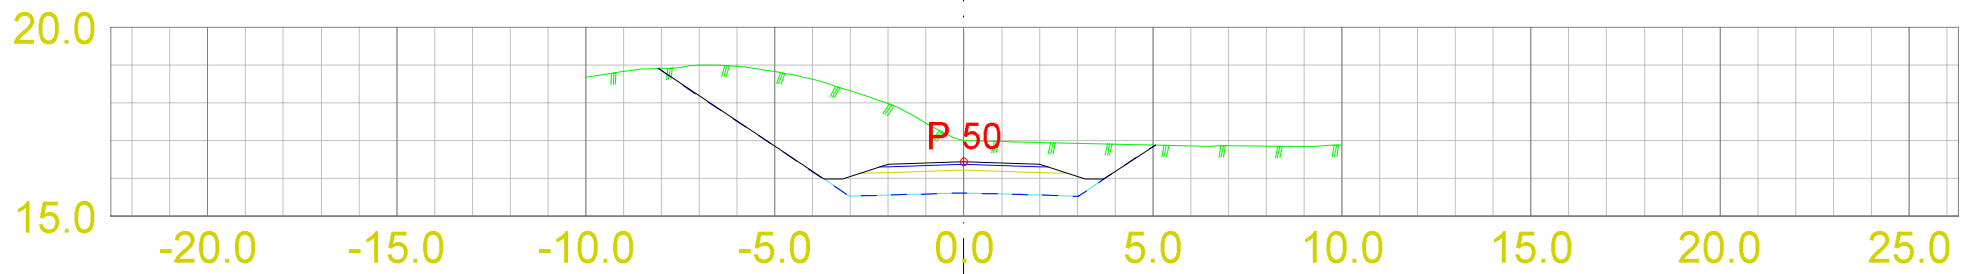


E-2

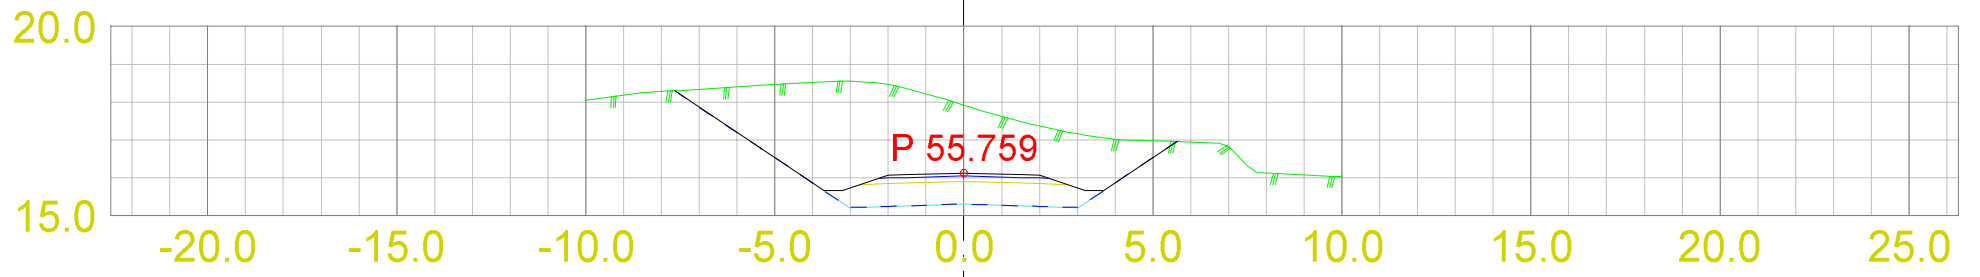

DATA/KARTGRUNNLAG:			OPPDRAGSGIVER: Tverrprofiltegning Veg		TVERRPROFILER - VEG PROSJEKT: Tverrprofiltegning Veg		
DATO: 27.01.2022	MÅLES.: 1:200	KONSTR.:			TEGN.NR.: 301	VEG NR.	SIDE 1